


34 WALL SECTION
SCALE: 3/8" = 1'-0"

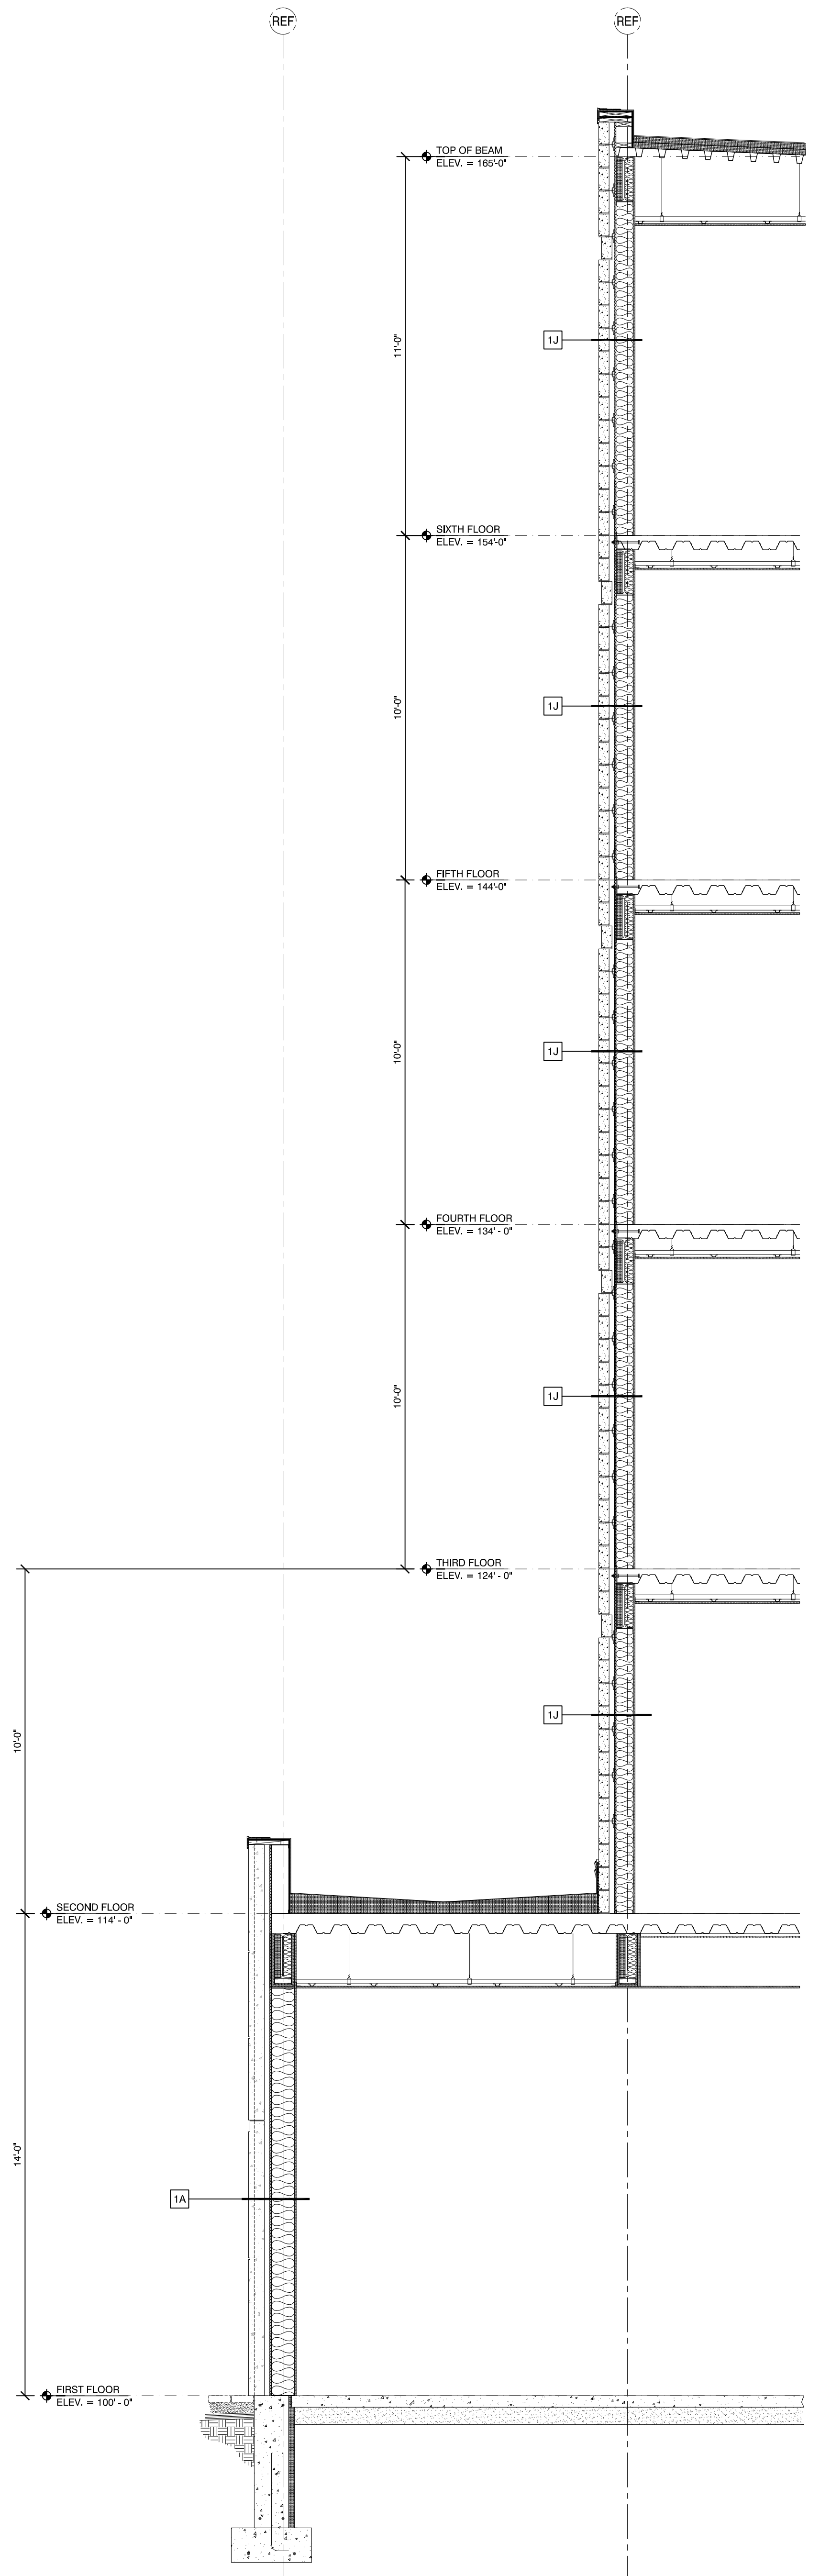

33 WALL SECTION
SCALE: 3/8" = 1'-0"

A4.21	sheet number:	WALL SECTIONS	project architect:	ISSUED:	REVISION:
	drawn by:		10-18-16 60% MARRIOTT REVIEW 10-21-16 BUILDING SHELL PERMIT		
			KAK DLS		

REVISION:

AC HOTELS by MARRIOTT

Fore Street / Hancock Street / Thames Street
Portland, Maine

