



Tuesday, March 14, 2017 9:44:37 AM

**NOTE: REFER TO ID SERIES DRAWINGS FOR EXTENT AND
DETAIL OF PUBLIC AREA INTERIOR FINISHES &
MILLWORK**

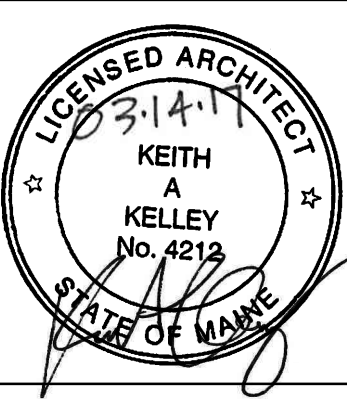

HANCOCK STREET

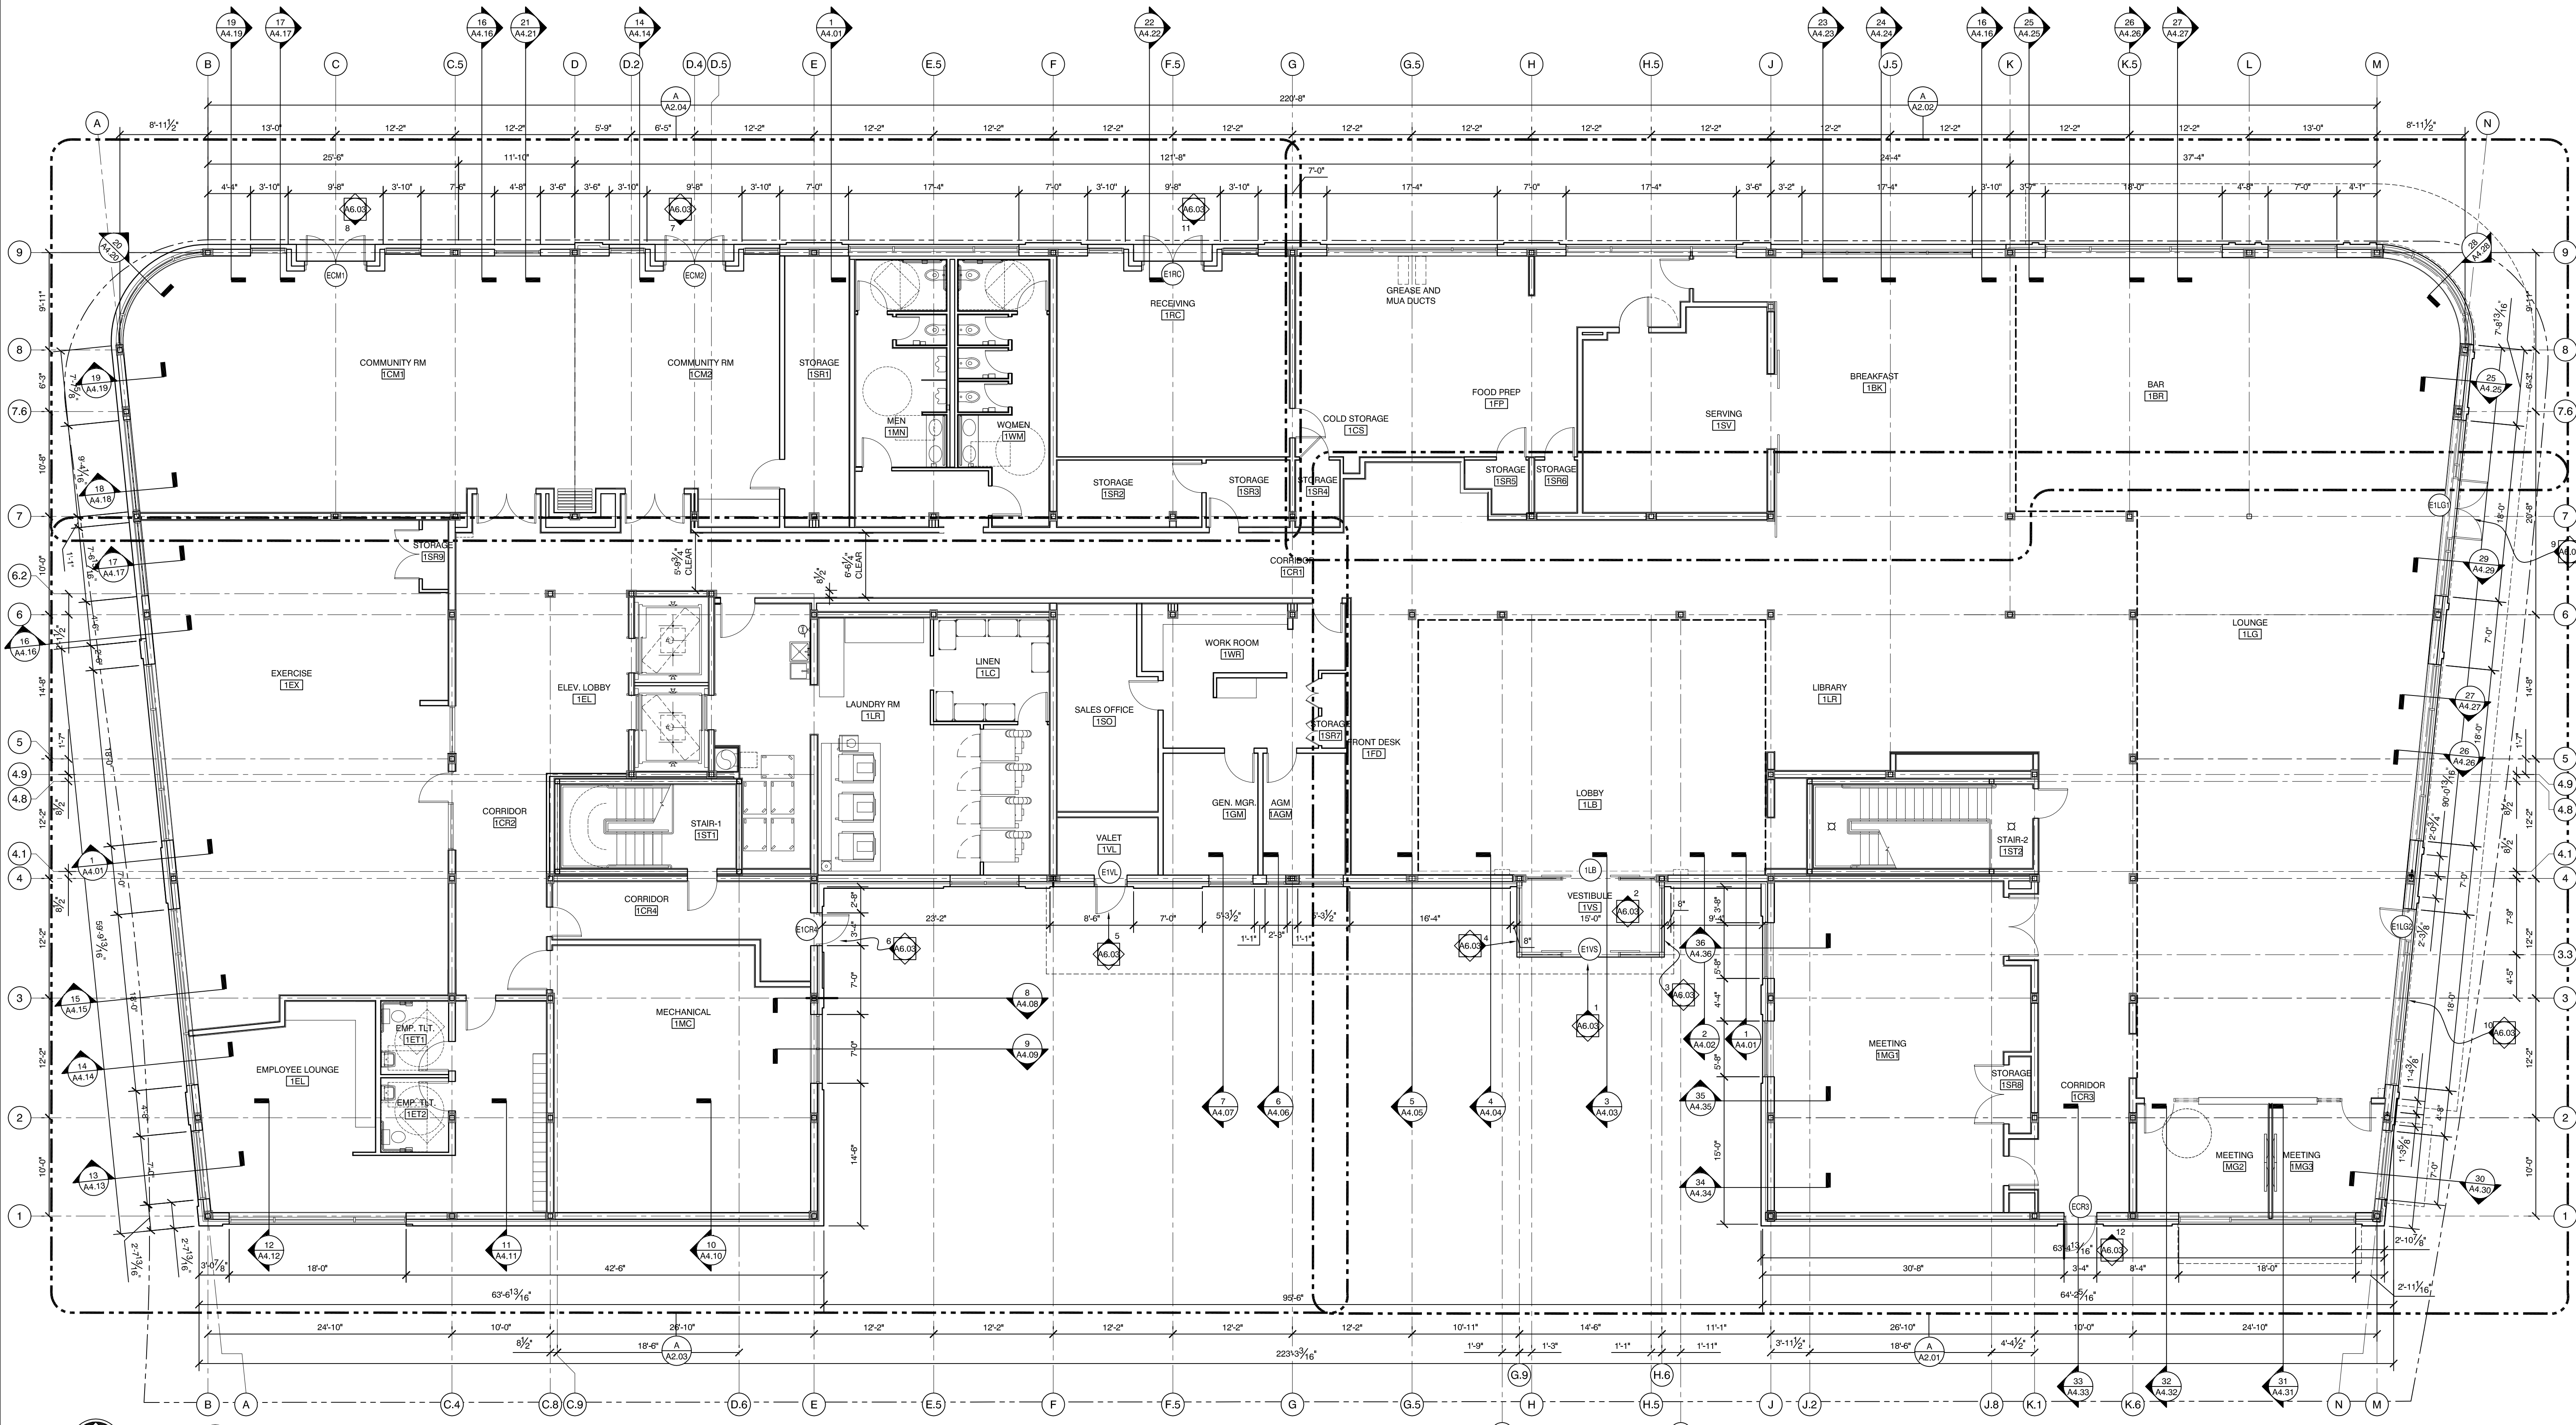

AC HOTELS by MARRIOTT
Fore Street / Hancock Street / Thames Street
Portland, Maine

REVISION:
11-10-16 INTERIOR FINISHES REMOVED
12-13-16 1ST FLOOR WINDOWS UPDATED
01-13-17 SECTION TAG #S
03-10-17 SALES OFFICE SHOWN

ISSUED:
08-12-16 FOUNDATION & STEEL PERMIT
10-18-16 60% MARRIOTT REVIEW
10-21-16 BUILDING SHELL PERMIT
03-14-17 BUILDING PERMIT

project architect: KAK
drawn by: AMQ

FIRST FLOOR PLAN

sheet number:
A1.01

PLAN NORTH **1** FIRST FLOOR PLAN
1/8" = 1'-0"