


Tuesday, March 14, 2017 9:47:09 AM

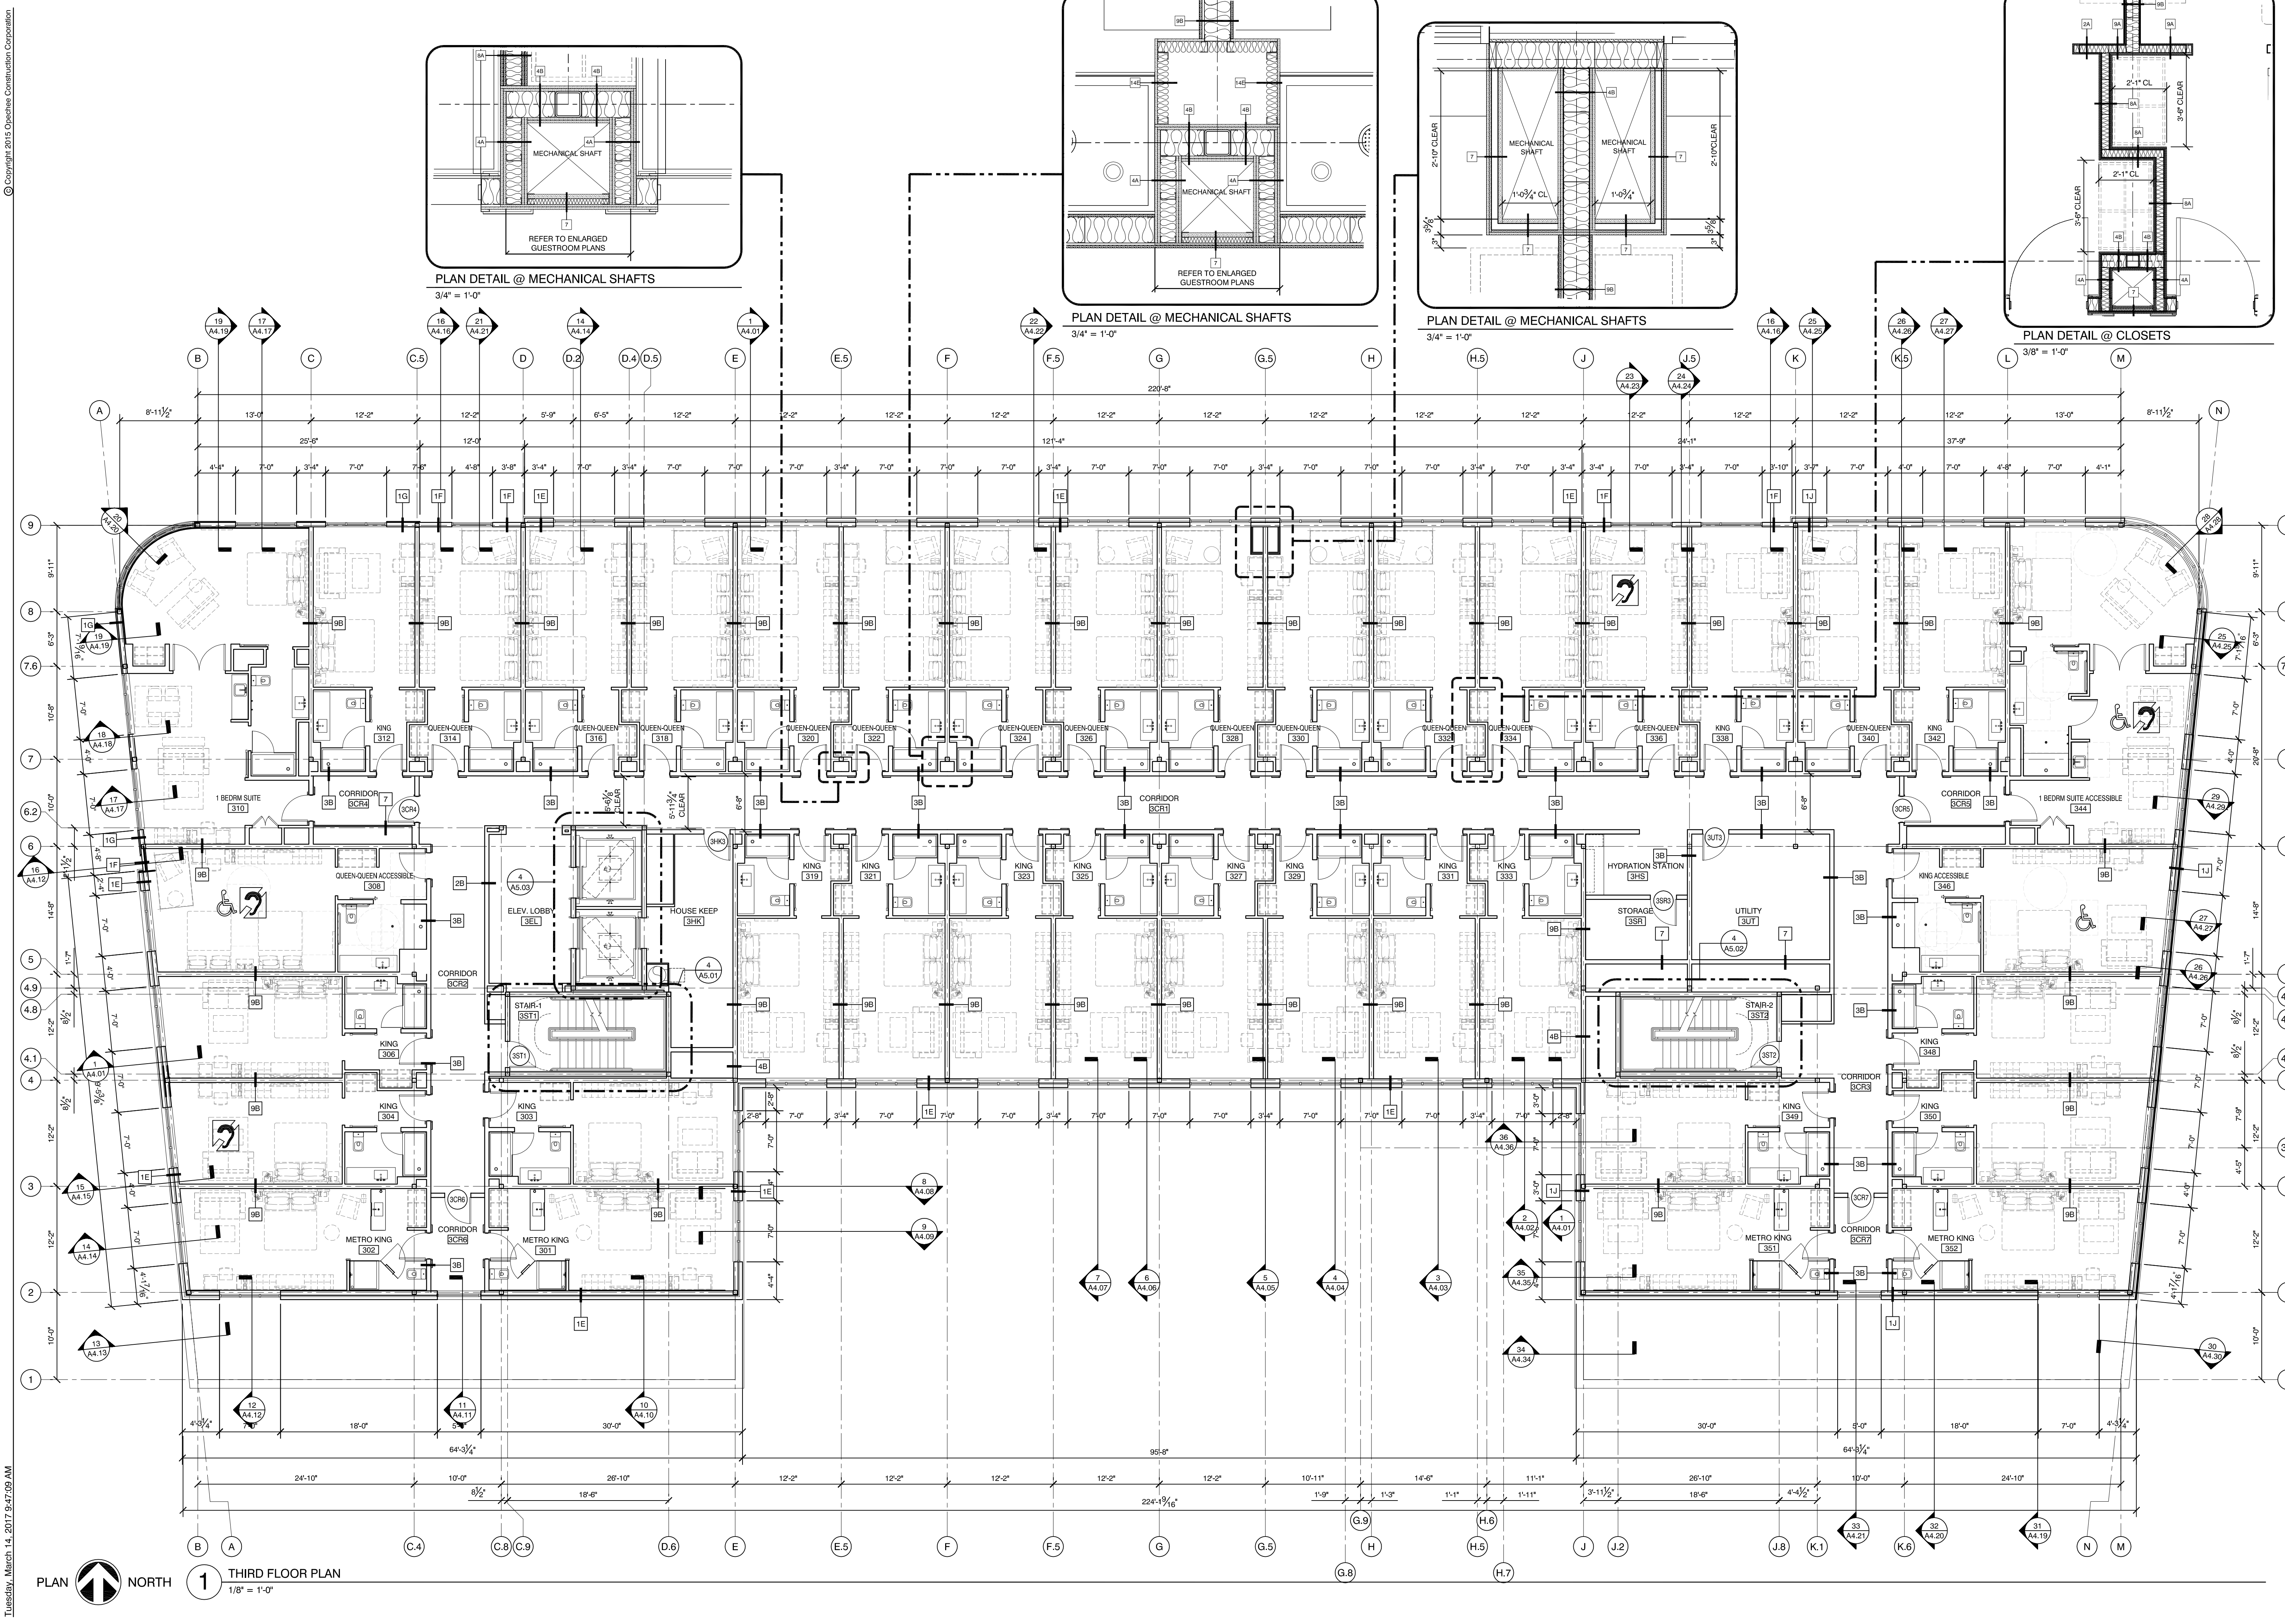

PLAN DETAIL @ MECHANICAL SHAFTS  
3/4" = 1'-0"

PLAN DETAIL @ MECHANICAL SHAFTS  
3/4" = 1'-0"

PLAN DETAIL @ MECHANICAL SHAFTS  
3/4" = 1'-0"

PLAN DETAIL @ CLOSETS  
3/8" = 1'-0"

1 THIRD FLOOR PLAN  
1/8" = 1'-0"



**AC HOTELS by MARRIOTT**  
Fore Street / Hancock Street / Thames Street  
Portland, Maine

REVISION:  
11-11-16 WALL TYPE & DETAILS ADDED  
12-23-16 MECH SHAFTS/CHASES UPDATED  
01-13-17 SECTION TAG #'S  
03-03-17 ROOM NAMES

ISSUED:  
08-12-16 FOUNDATION & STEEL PERMIT  
10-18-16 60% MARRIOTT REVIEW  
10-21-16 BUILDING SHELL PERMIT  
03-14-17 BUILDING PERMIT

project architect: KAK  
drawn by: AMQ

THIRD FLOOR PLAN

sheet number:  
**A1.03**