




**ROOF CORNICE EAVE DETAIL**  
SCALE: 1 1/2" = 1'-0"

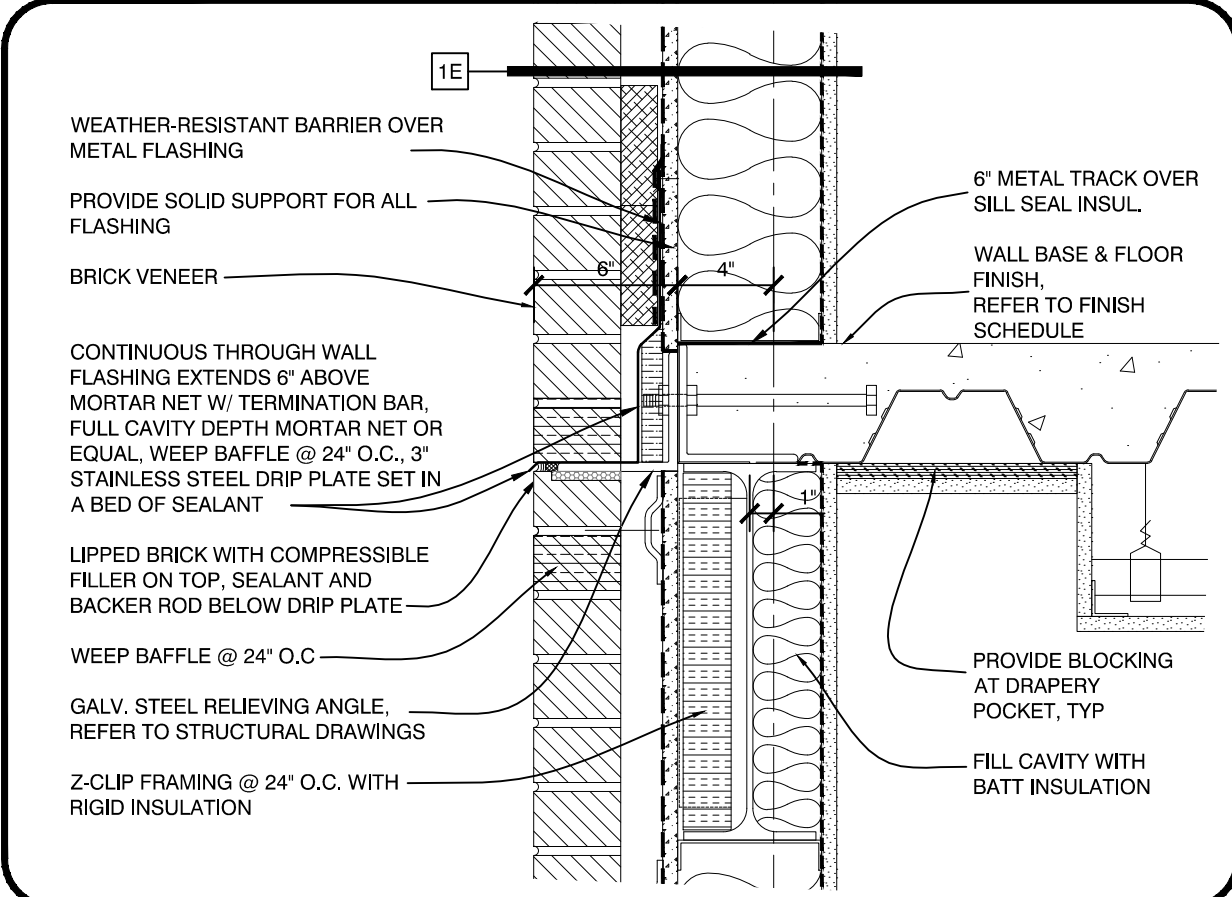


**RELIEVING ANGLE DETAIL**  
SCALE: 1 1/2" = 1'-0"

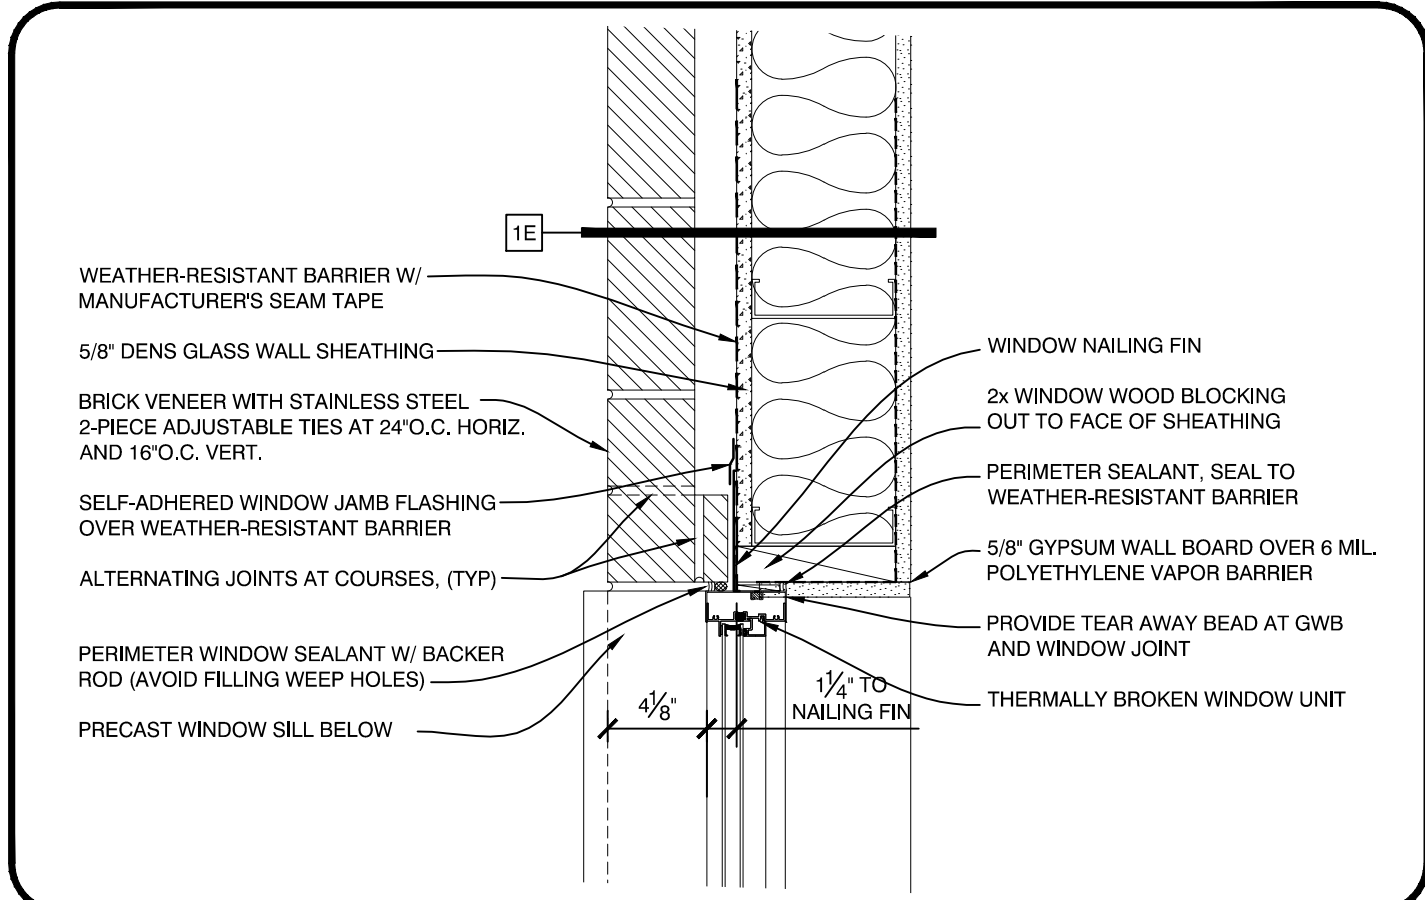


**WINDOW JAMB DETAIL**  
SCALE: 1 1/2" = 1'-0"

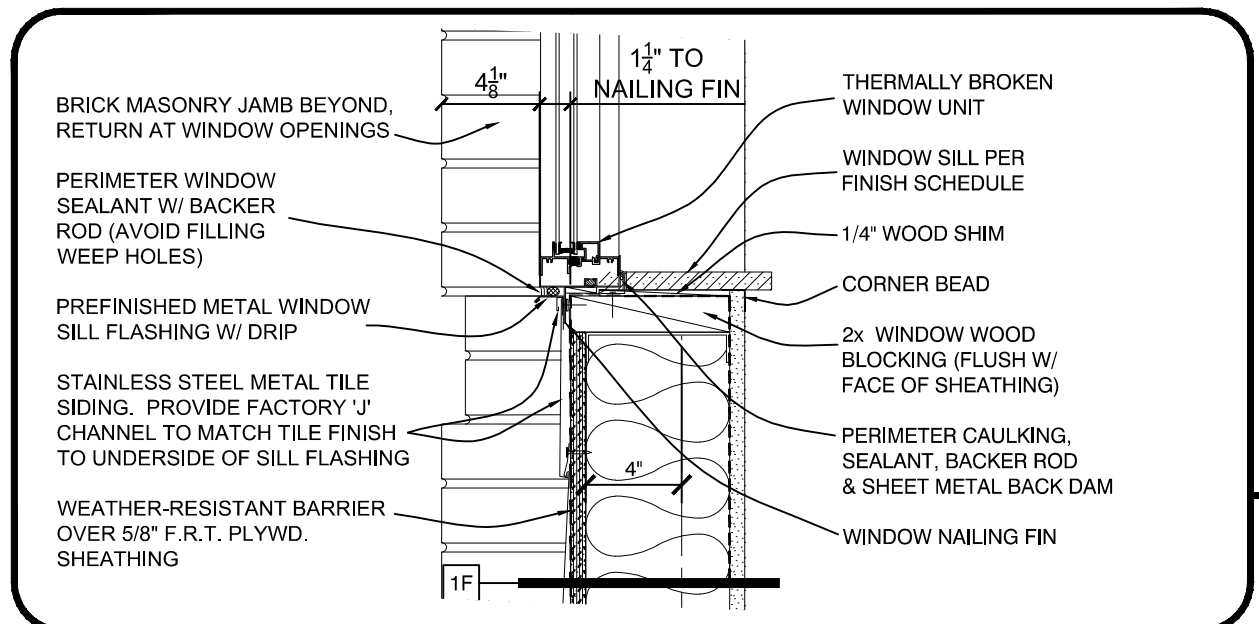


**WINDOW SILL DETAIL**  
SCALE: 1 1/2" = 1'-0"

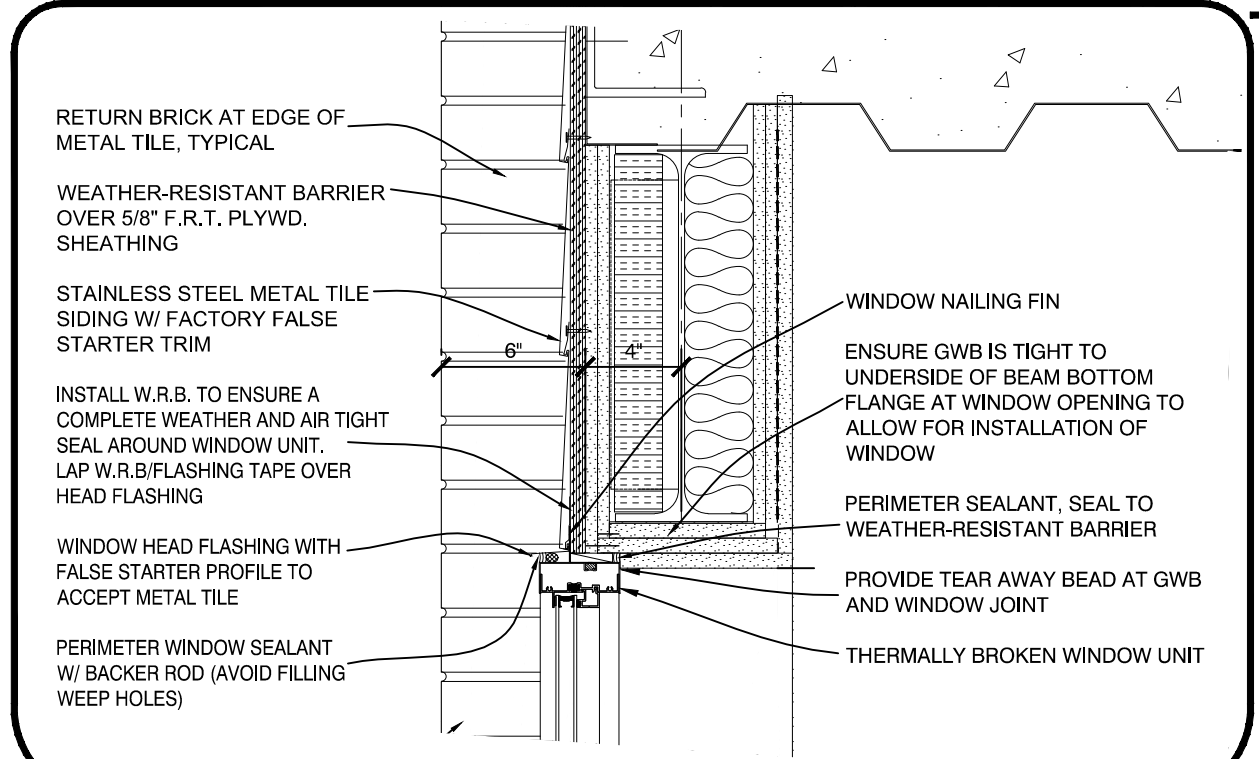


**WINDOW HEAD DETAIL**  
SCALE: 1 1/2" = 1'-0"

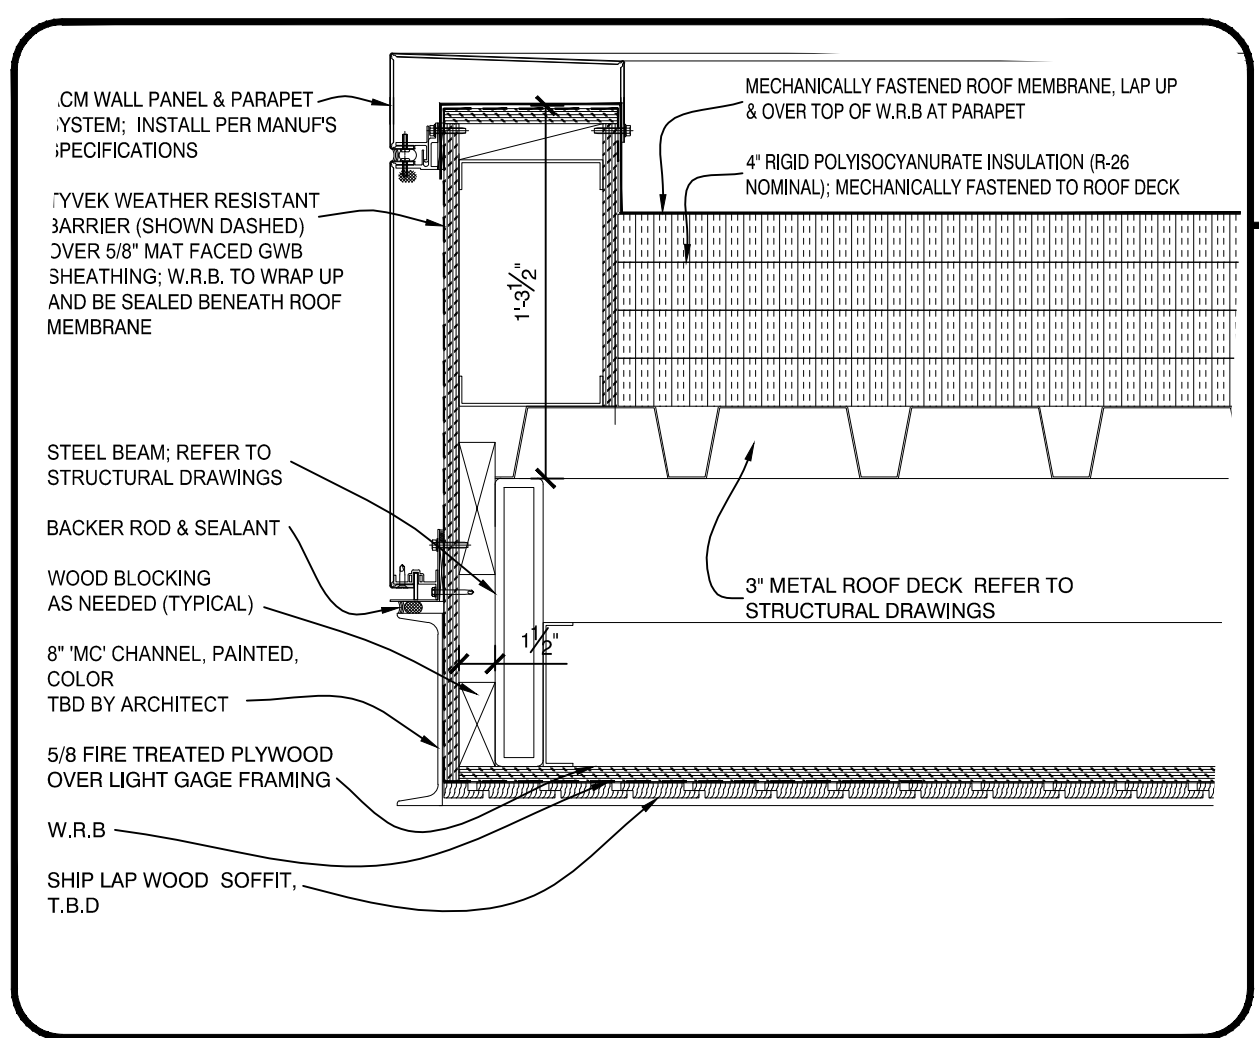


**CANOPY EDGE DETAIL**  
SCALE: 1 1/2" = 1'-0"

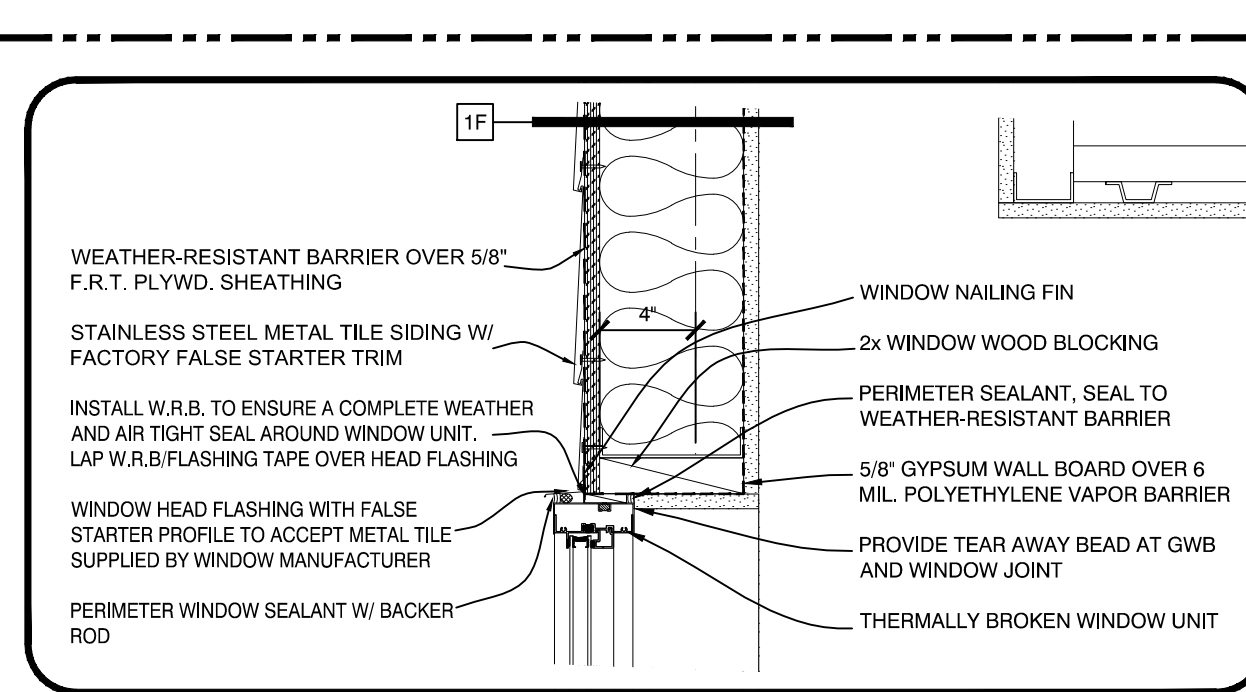


**WINDOW HEAD DETAIL**  
SCALE: 1 1/2" = 1'-0"

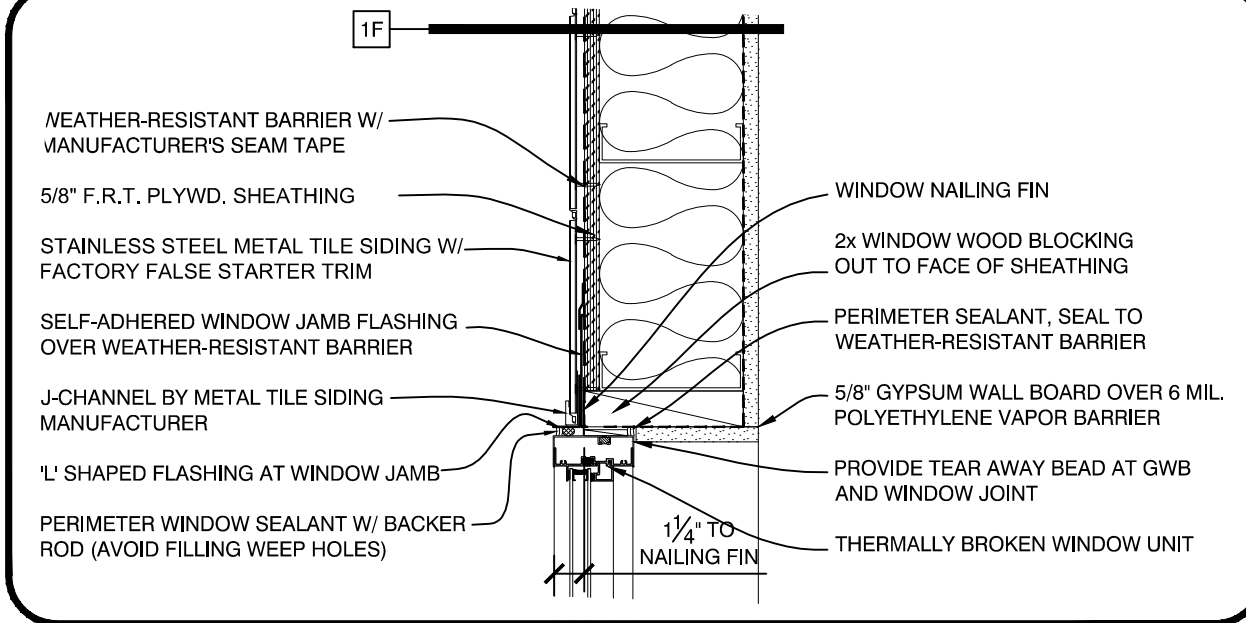


**WINDOW JAMB DETAIL**  
SCALE: 1 1/2" = 1'-0"

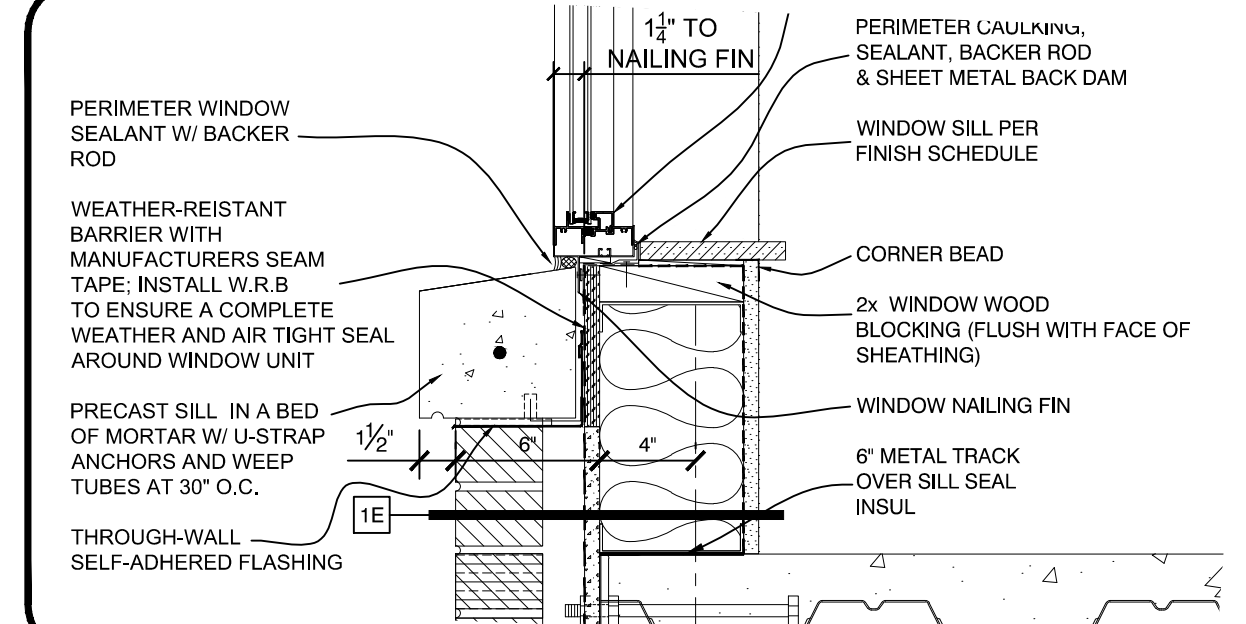


**WINDOW SILL DETAIL**  
SCALE: 1 1/2" = 1'-0"

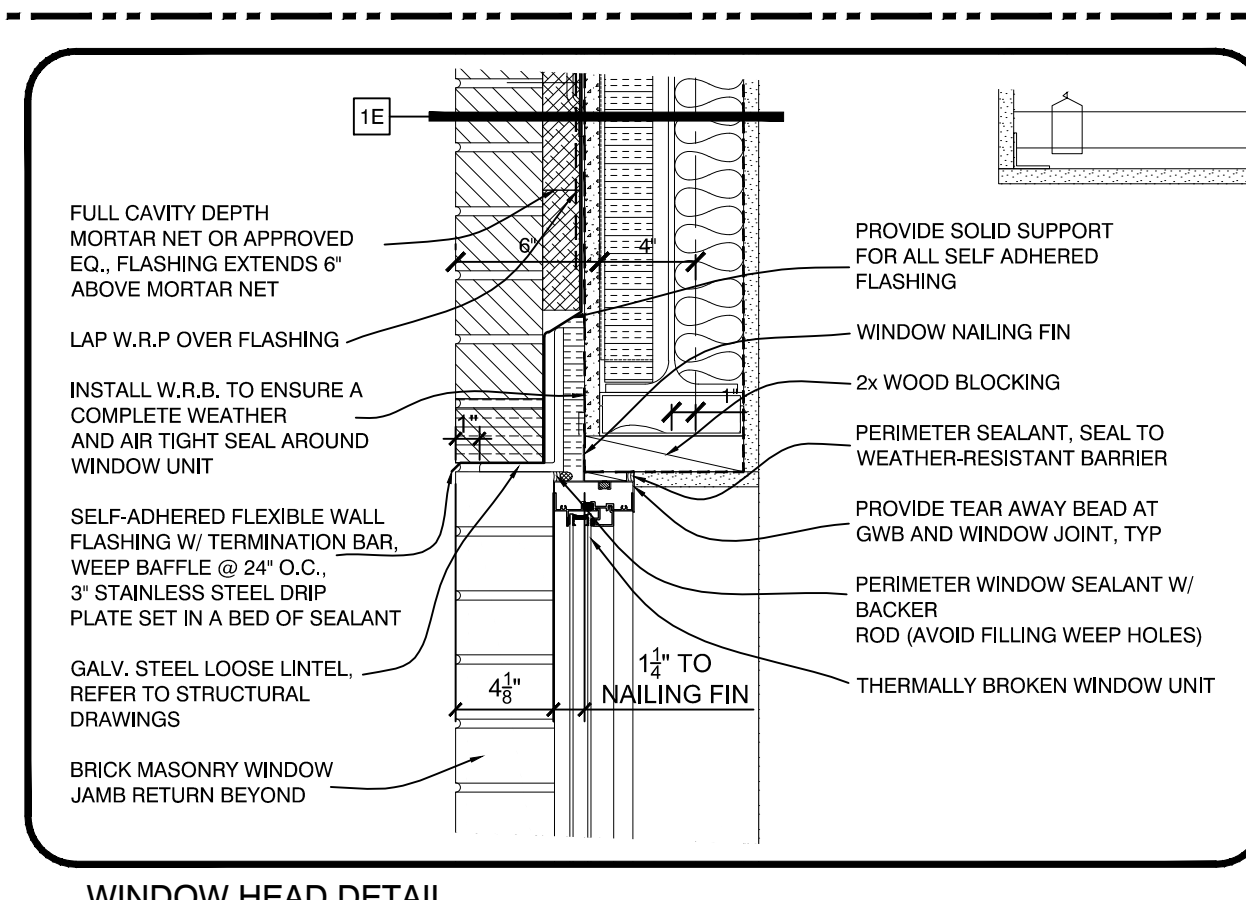


**WINDOW HEAD DETAIL**  
SCALE: 1 1/2" = 1'-0"

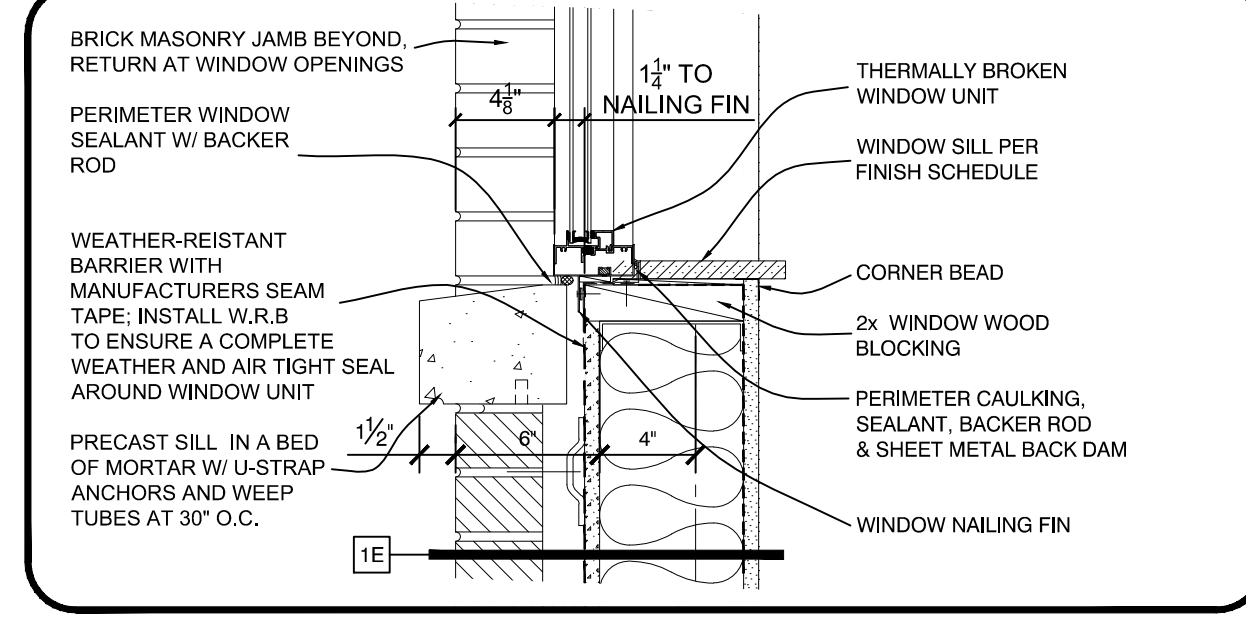


**WINDOW SILL DETAIL**  
SCALE: 1 1/2" = 1'-0"

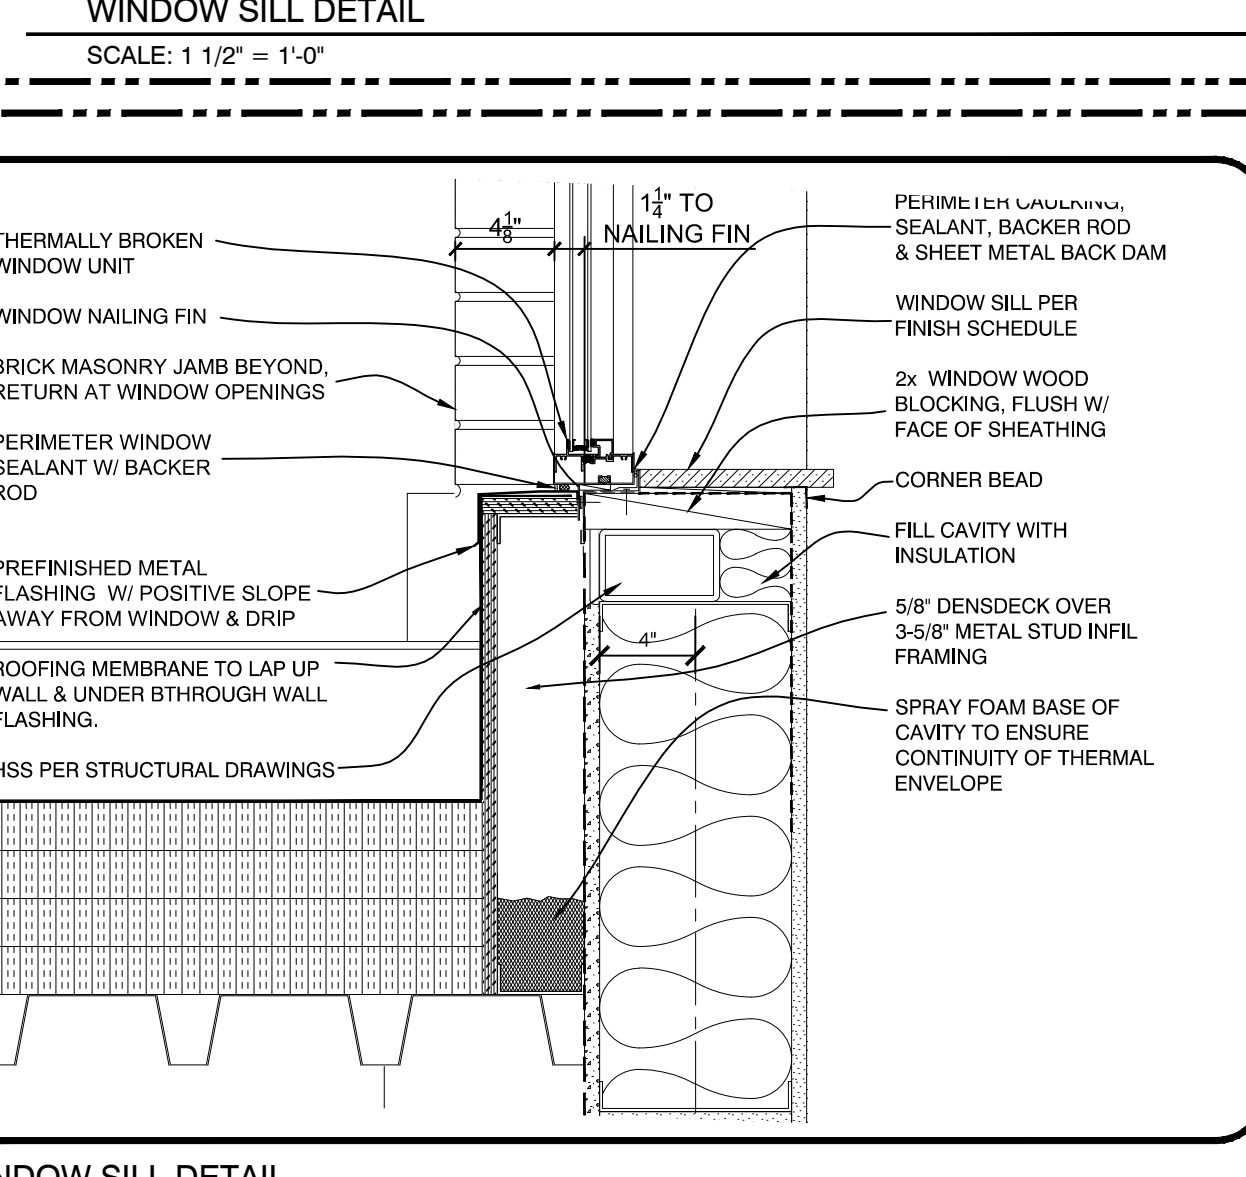

**WINDOW SILL DETAIL**  
SCALE: 1 1/2" = 1'-0"

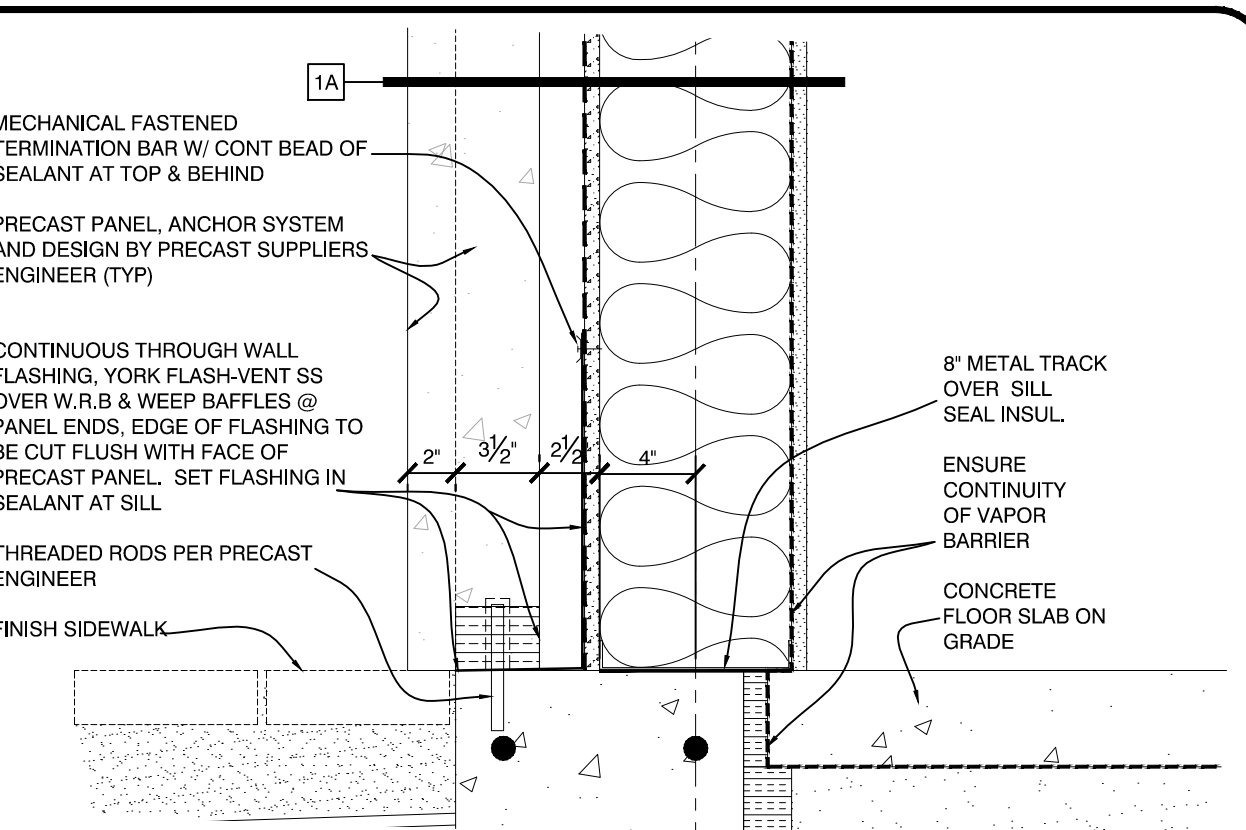

**WALL BASE DETAIL**  
SCALE: 1 1/2" = 1'-0"

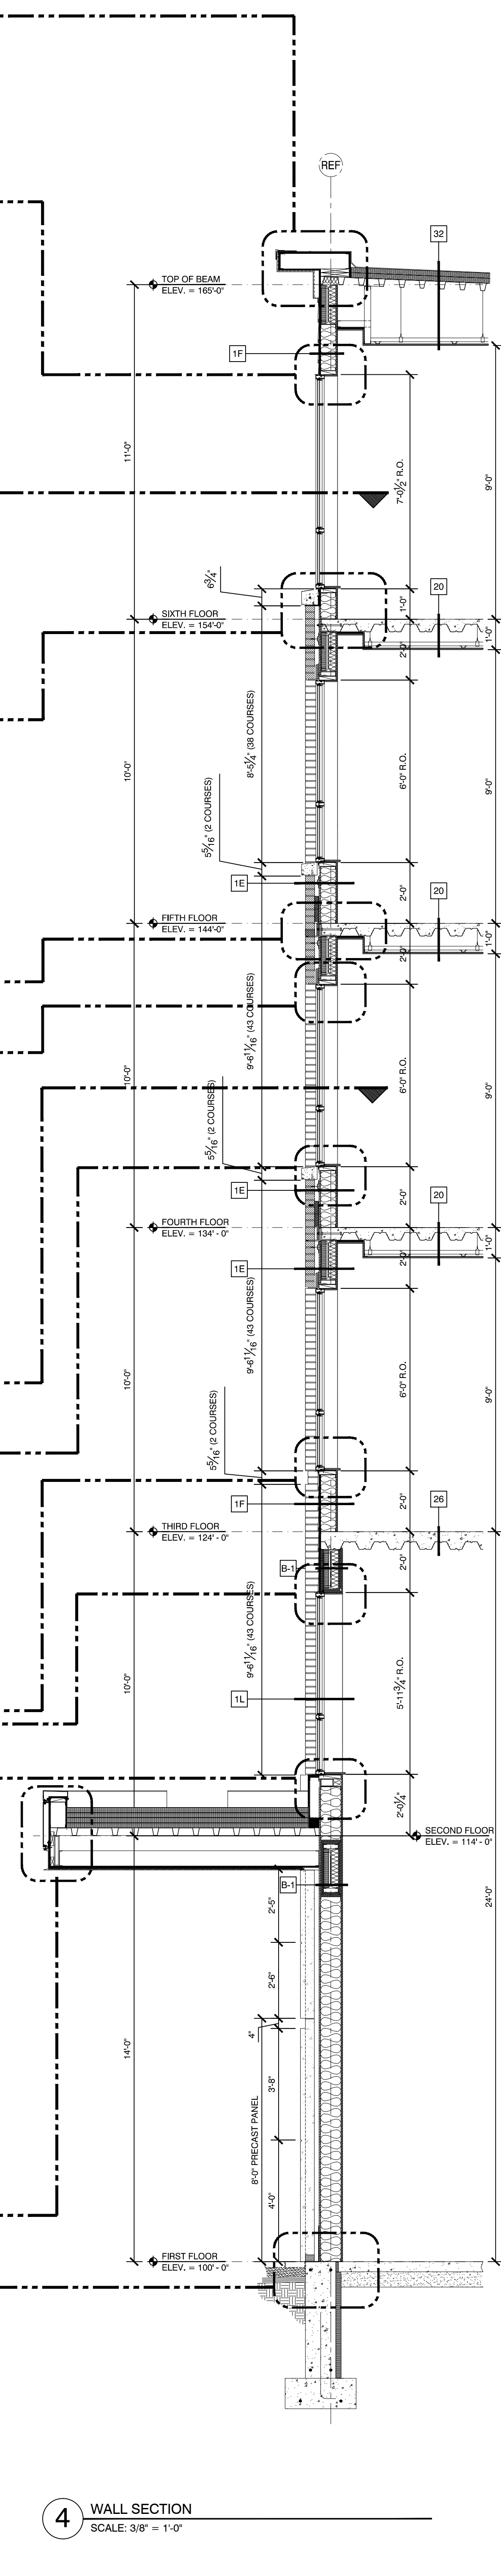

**4 WALL SECTION**  
SCALE: 3/8" = 1'-0"