




ROOF CORNICE EAVE DETAIL  
SCALE: 1 1/2" = 1'-0"

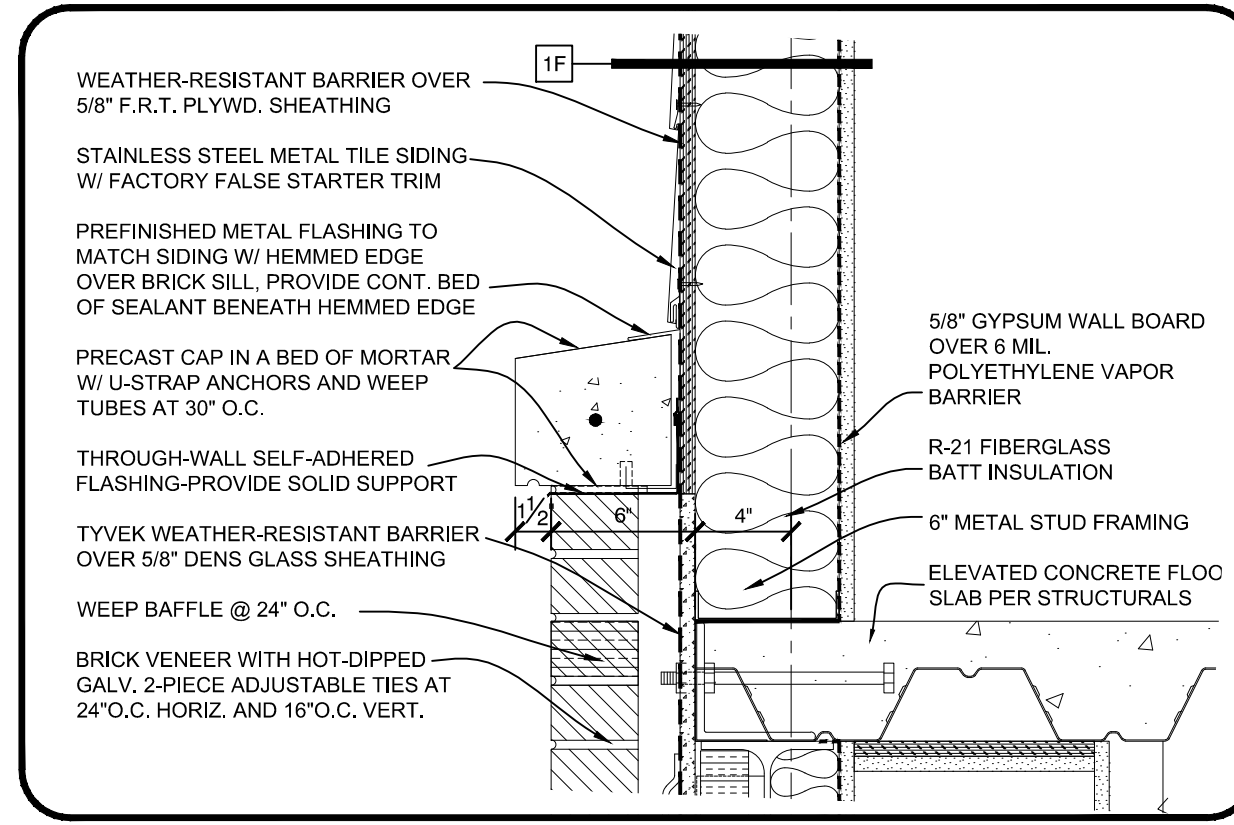


BRICK WALL DETAIL  
SCALE: 1 1/2" = 1'-0"

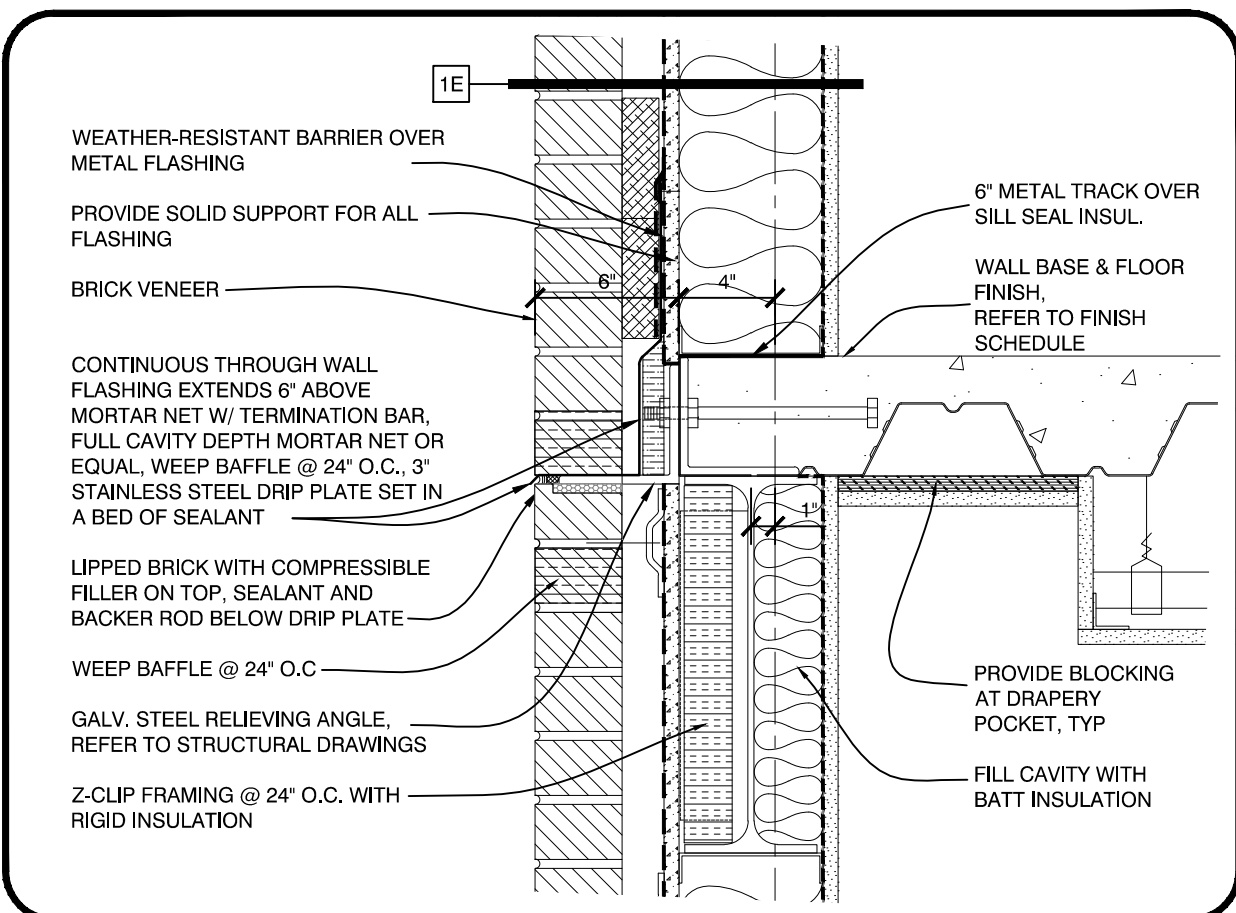


RELIEVING ANGLE DETAIL  
SCALE: 1 1/2" = 1'-0"

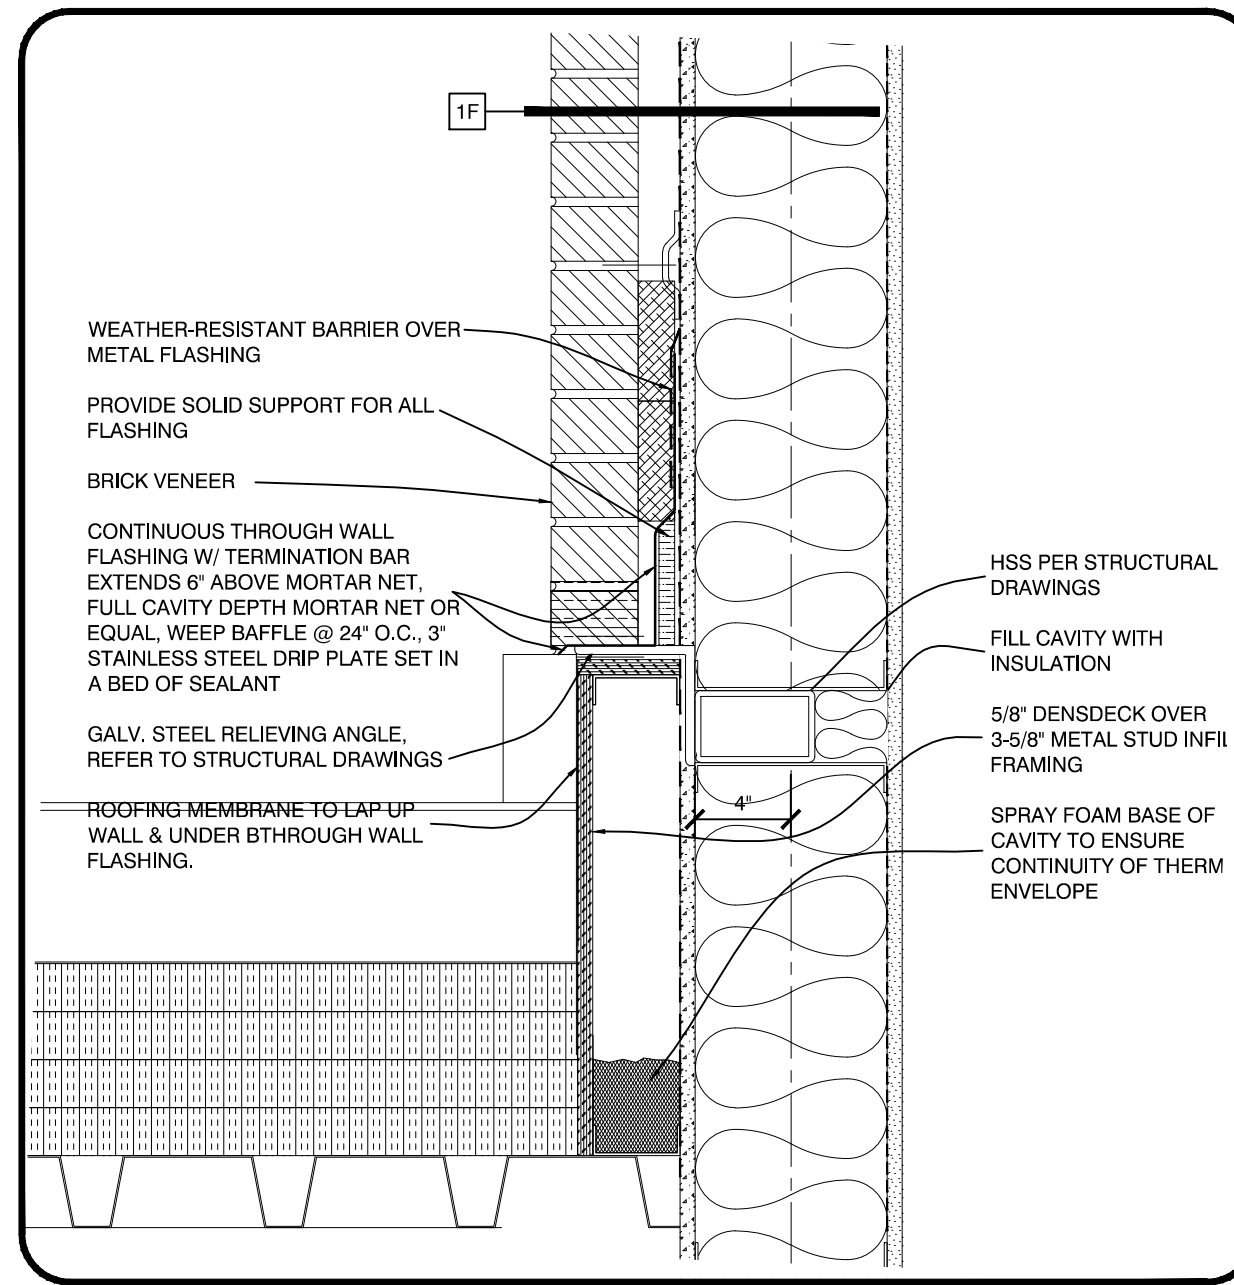


BRICK WALL BASE DETAIL  
SCALE: 1 1/2" = 1'-0"

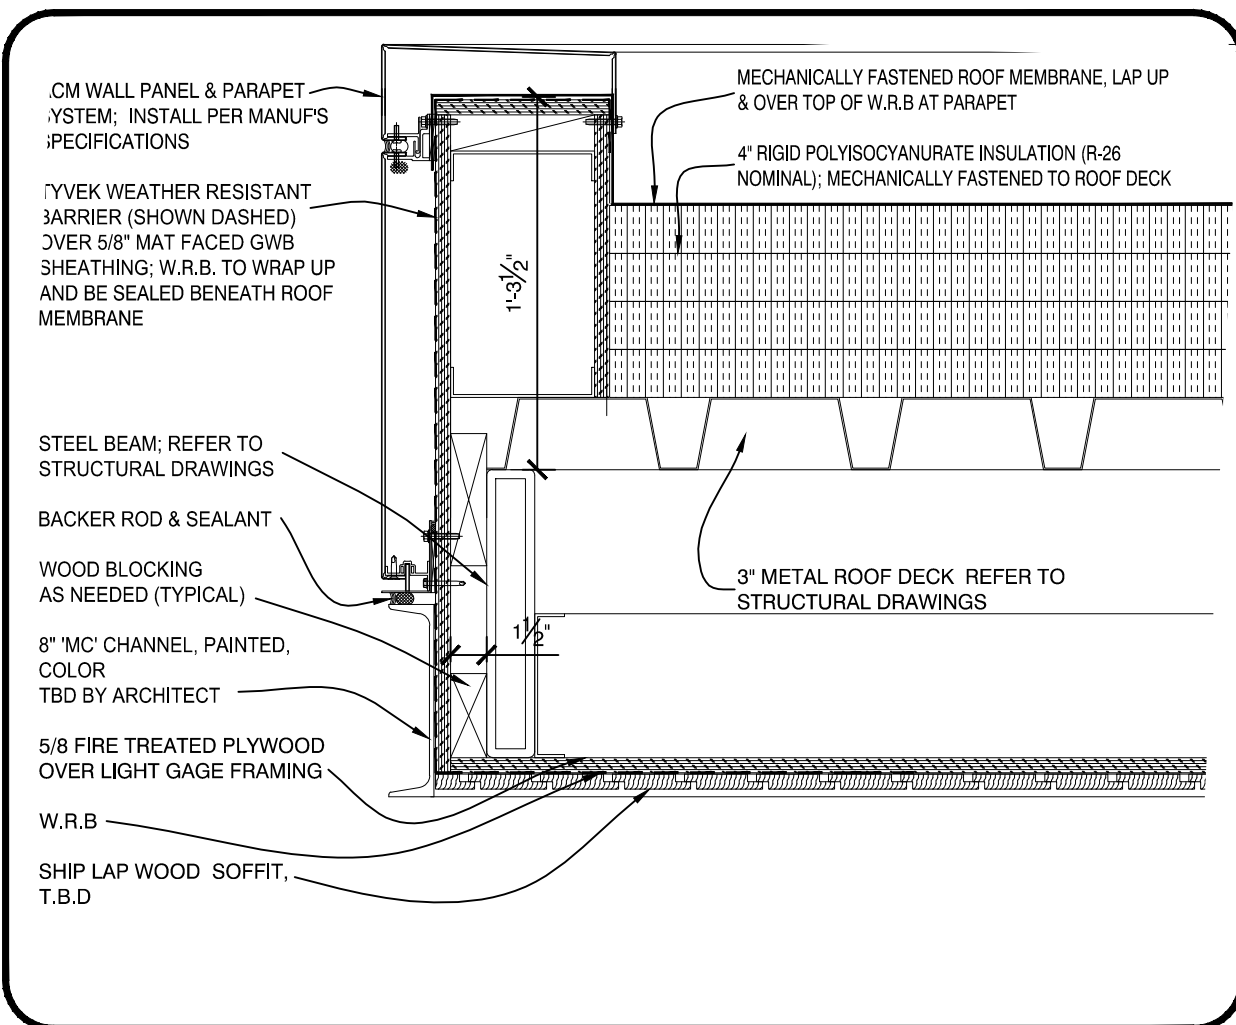


CANOPY EDGE DETAIL  
SCALE: 1 1/2" = 1'-0"

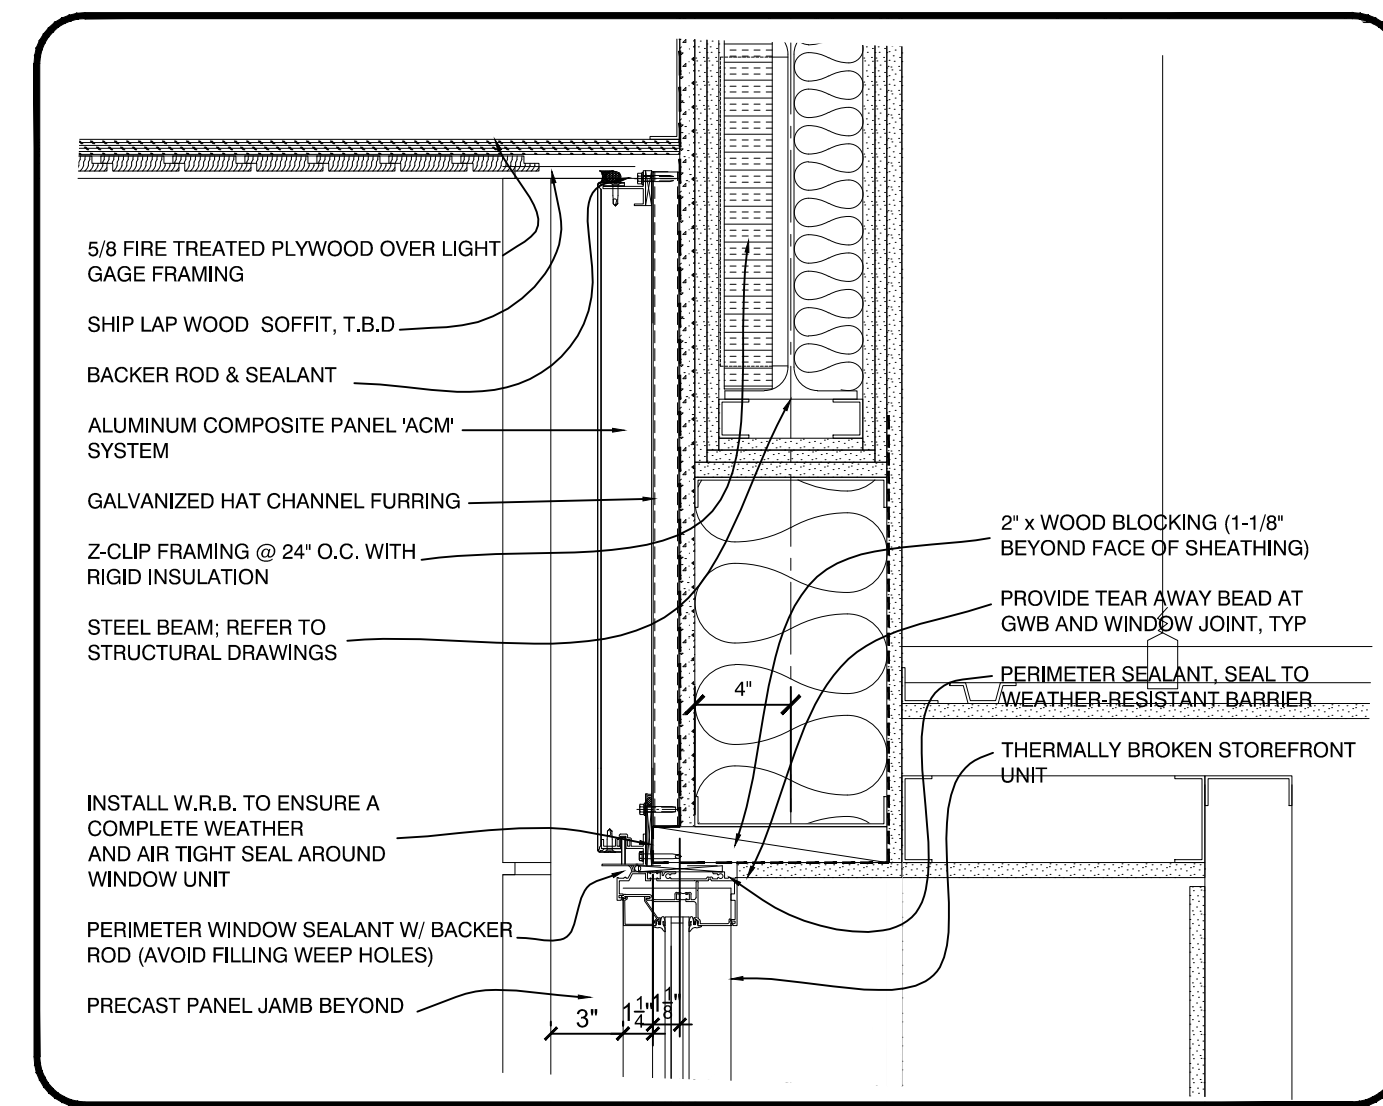

STOREFRONT HEAD DETAIL  
SCALE: 1 1/2" = 1'-0"

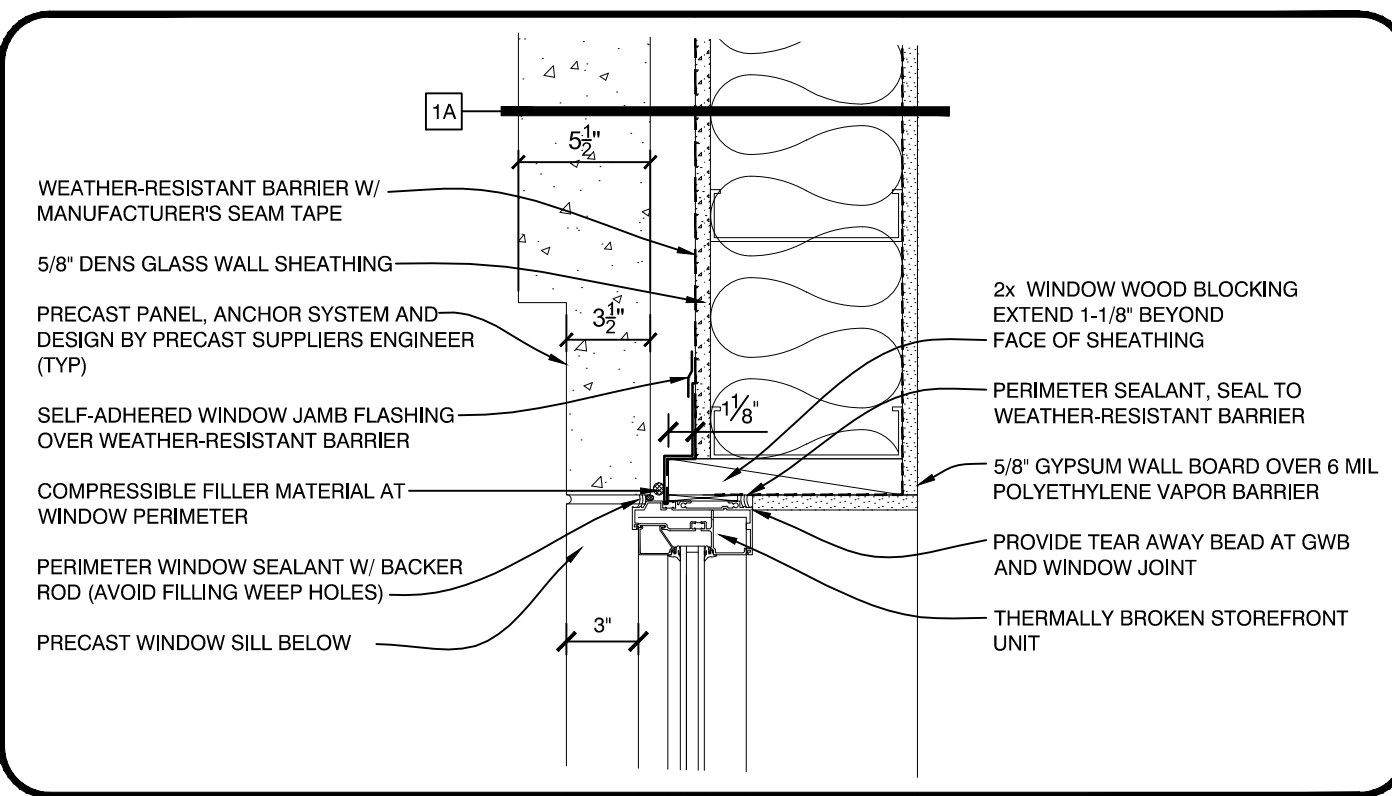


STOREFRONT HEAD DETAIL  
SCALE: 1 1/2" = 1'-0"

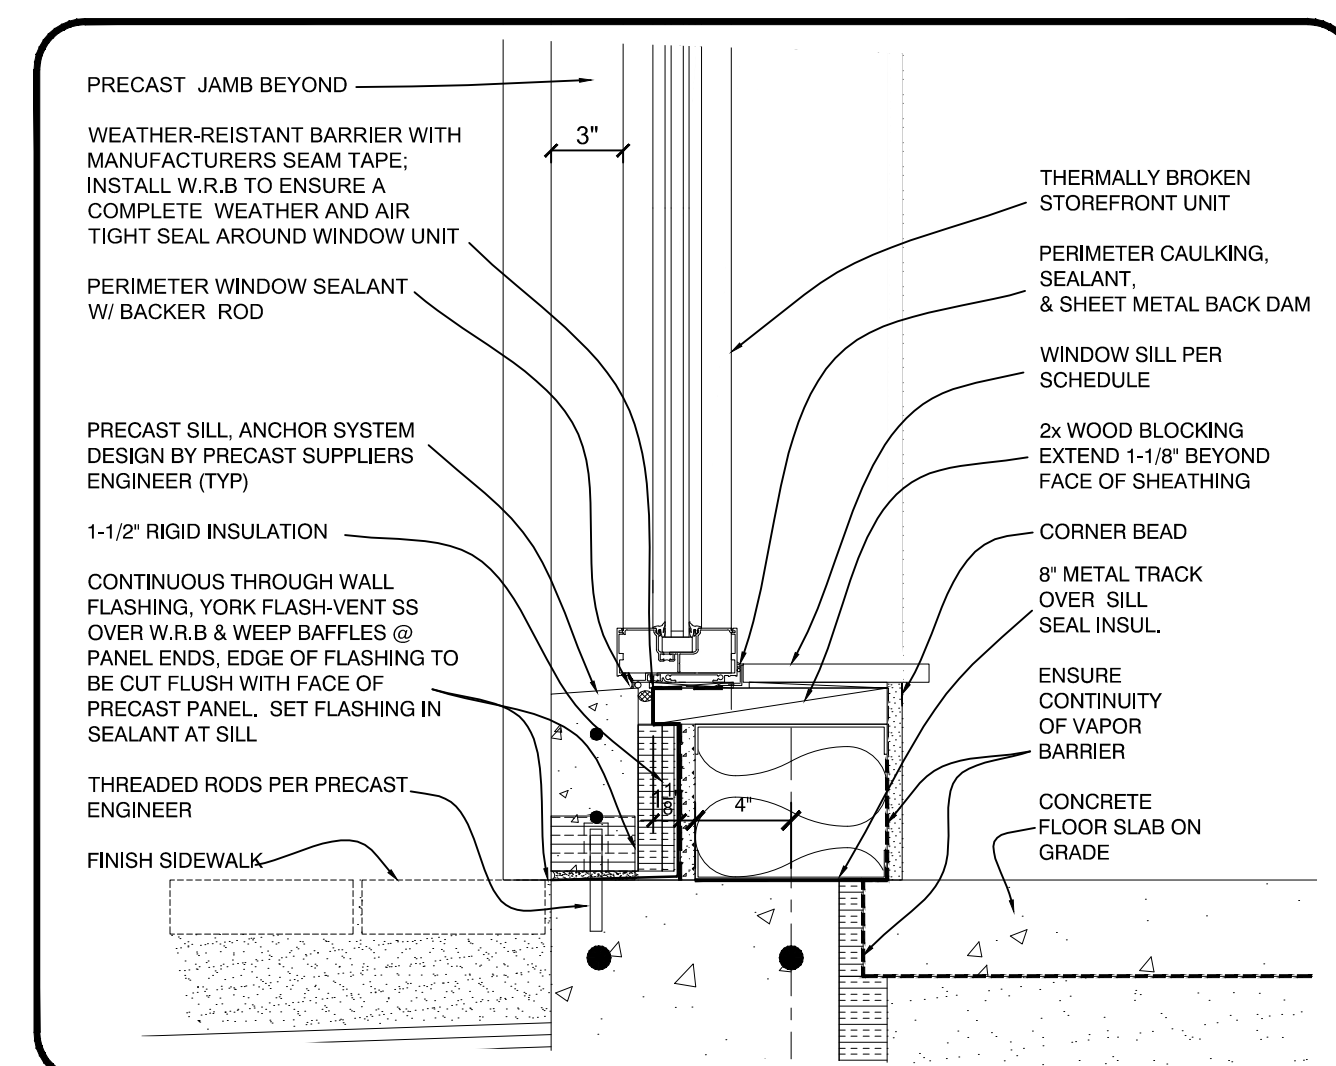

STOREFRONT SILL DETAIL  
SCALE: 1 1/2" = 1'-0"


6 WALL SECTION  
SCALE: 3/8" = 1'-0"

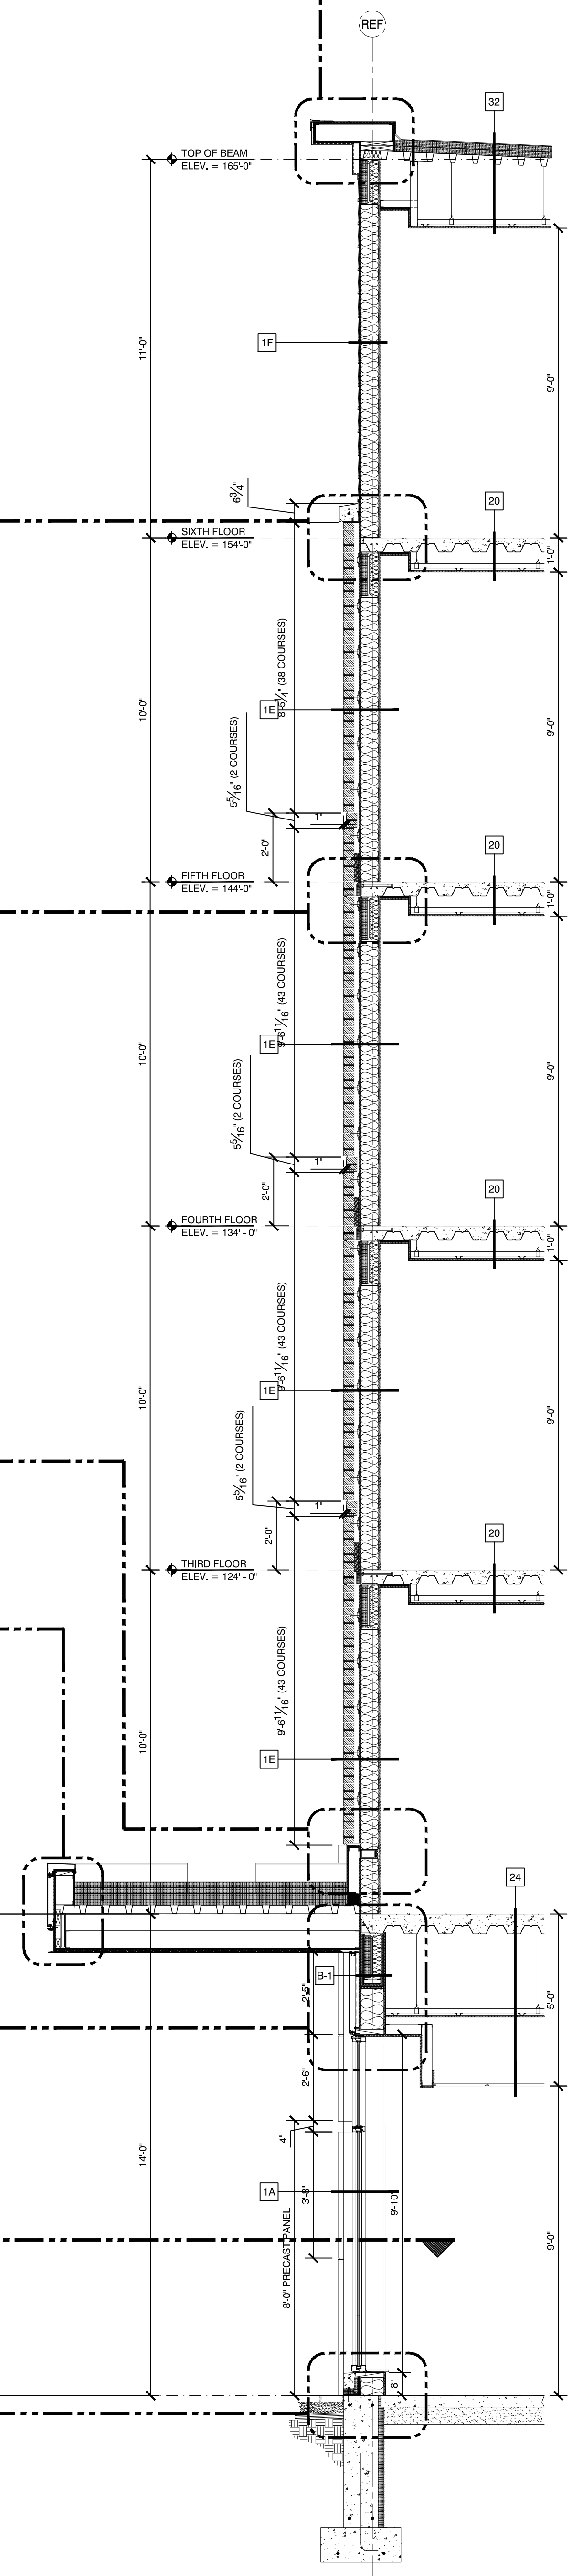

ISSUED:  
10-18-16 60% MARRIOTT REVIEW  
10-21-16 BUILDING SHELL PERMIT  
01-27-17 DETAILS ADDED  
03-14-17 BUILDING PERMIT

REVISION:  
11-23-16 ASSEMBLY TAGS ADDED  
02-17-17 DETAILS UPDATED  
03-03-17 DETAILS DIMENSIONS UPDATED

AC HOTELS by MARRIOTT  
Fore Street / Hancock Street / Thames Street  
Portland, Maine

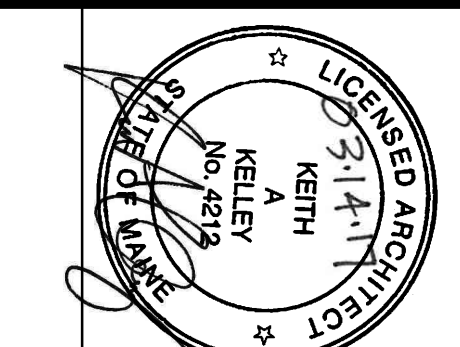

OPEECHEE CONSTRUCTION CORPORATION  
11 CORPORATE DRIVE ■ BELMONT ■ NH 03220  
PHONE (603) 527-9090 ■ WWW.OPEECHEE.COM