




**ROOF CORNICE EAVE DETAIL**  
SCALE: 1 1/2" = 1'-0"

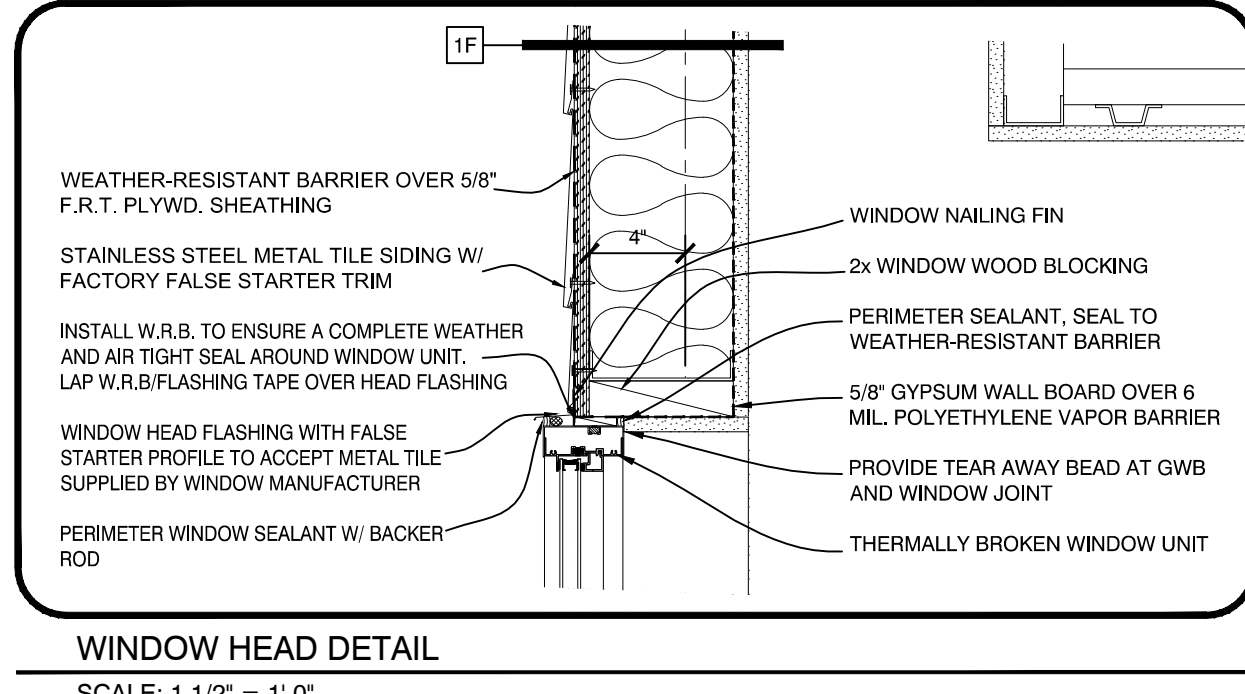


**WINDOW HEAD DETAIL**  
SCALE: 1 1/2" = 1'-0"

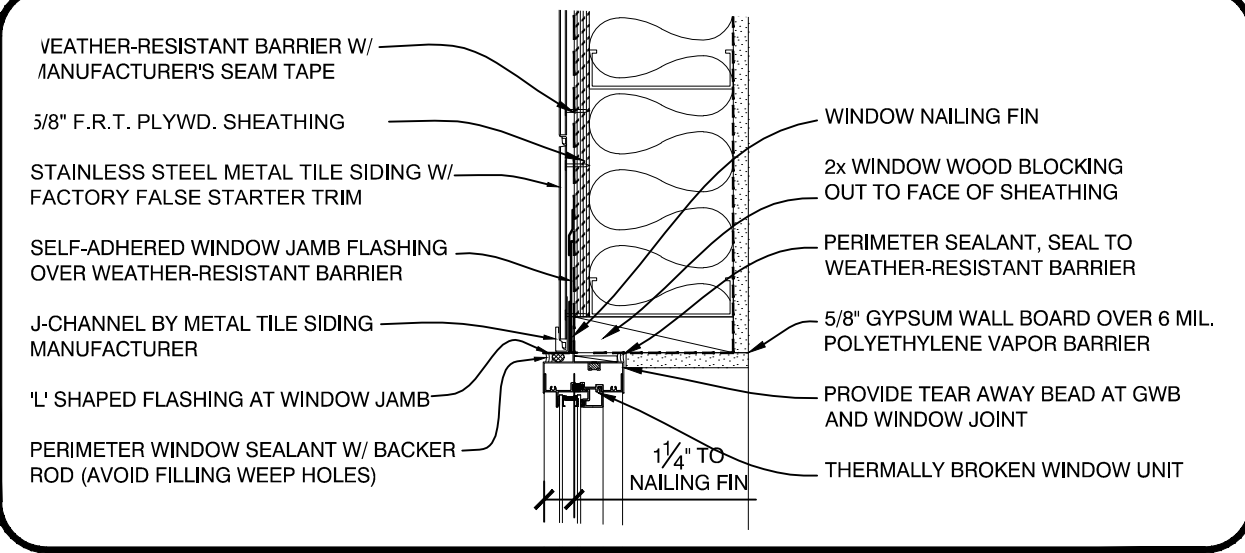


**WINDOW JAMB DETAIL**  
SCALE: 1 1/2" = 1'-0"

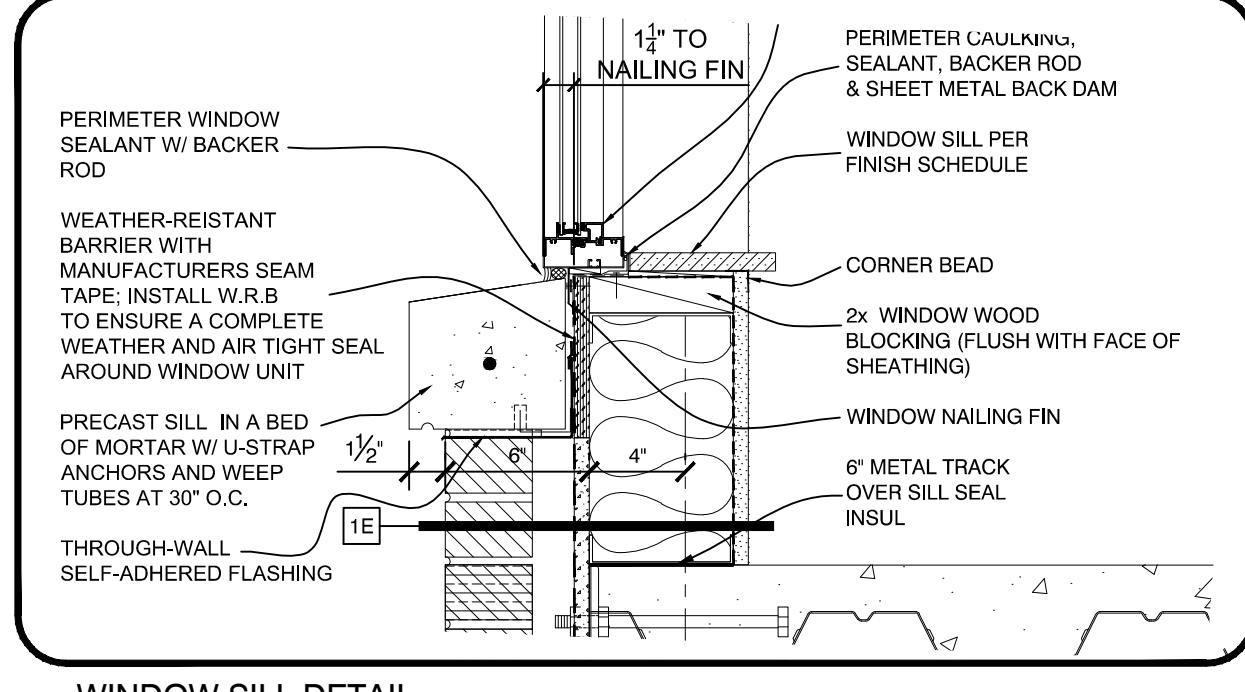


**WINDOW SILL DETAIL**  
SCALE: 1 1/2" = 1'-0"

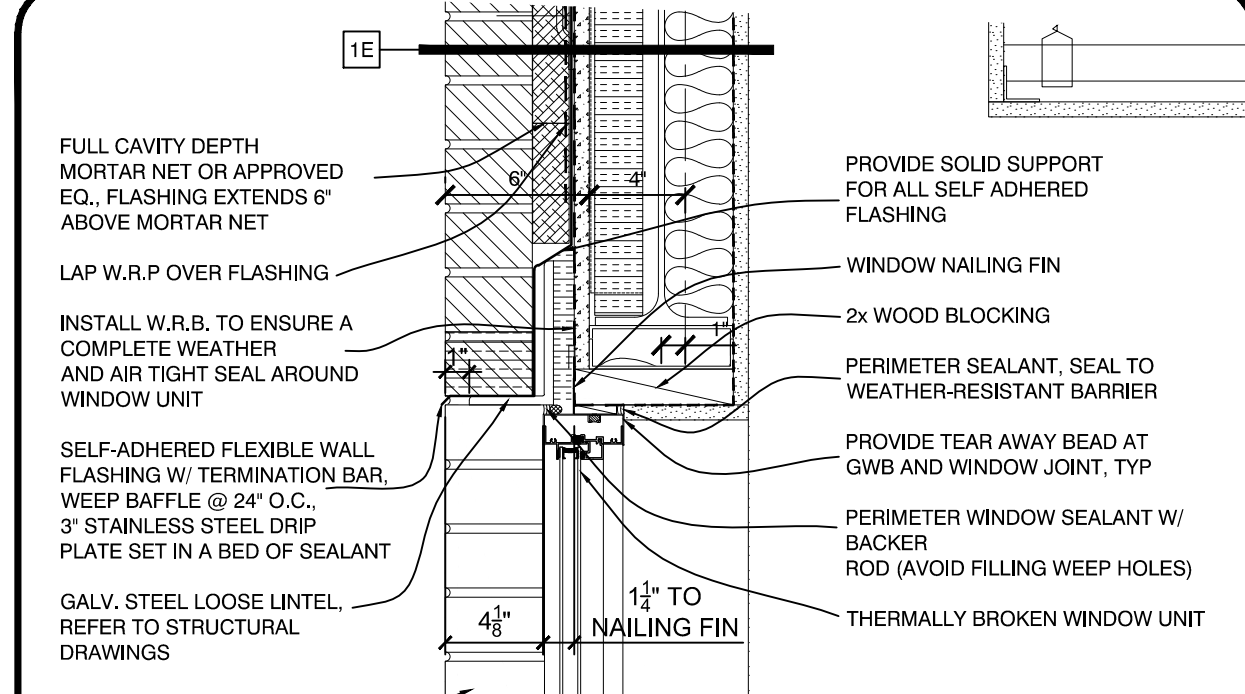


**WINDOW HEAD DETAIL**  
SCALE: 1 1/2" = 1'-0"

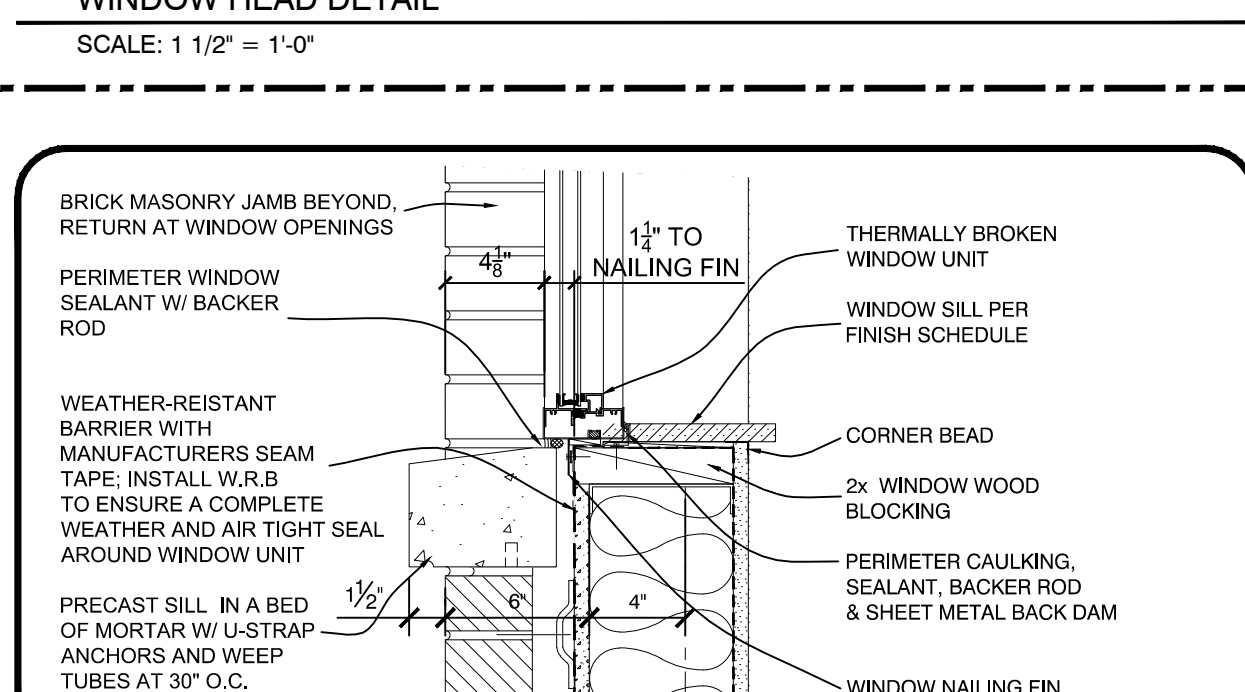


**WINDOW SILL DETAIL**  
SCALE: 1 1/2" = 1'-0"

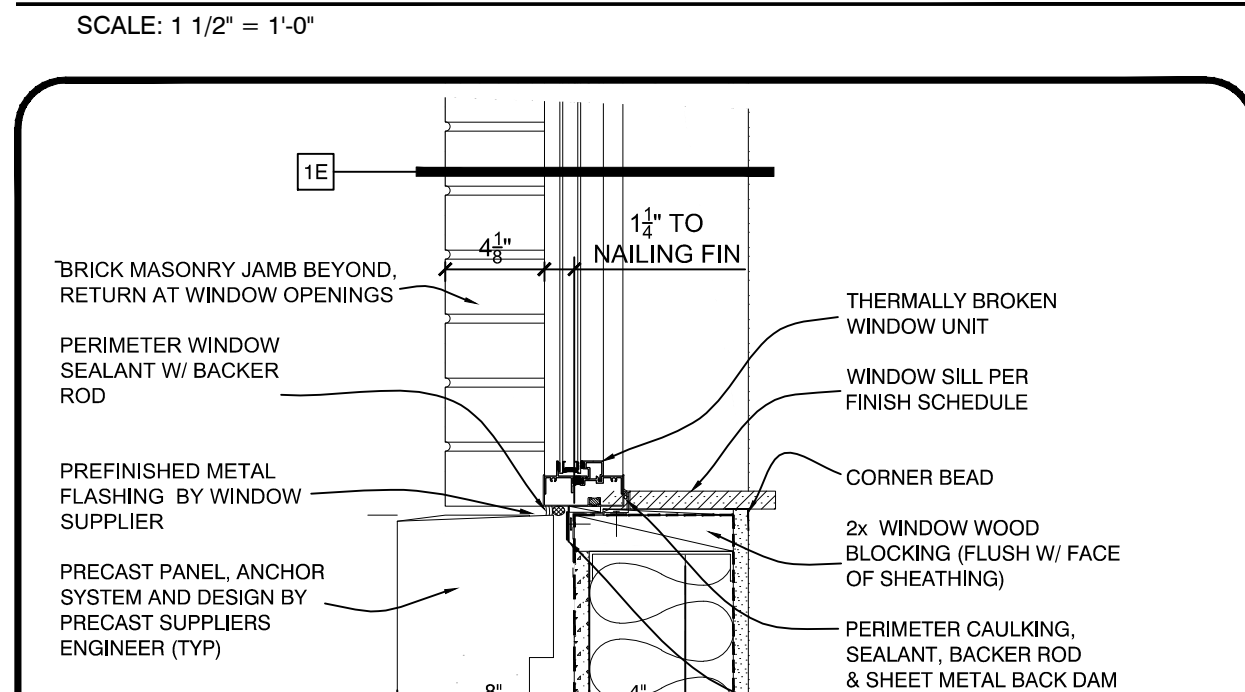

**WINDOW SILL DETAIL**  
SCALE: 1 1/2" = 1'-0"

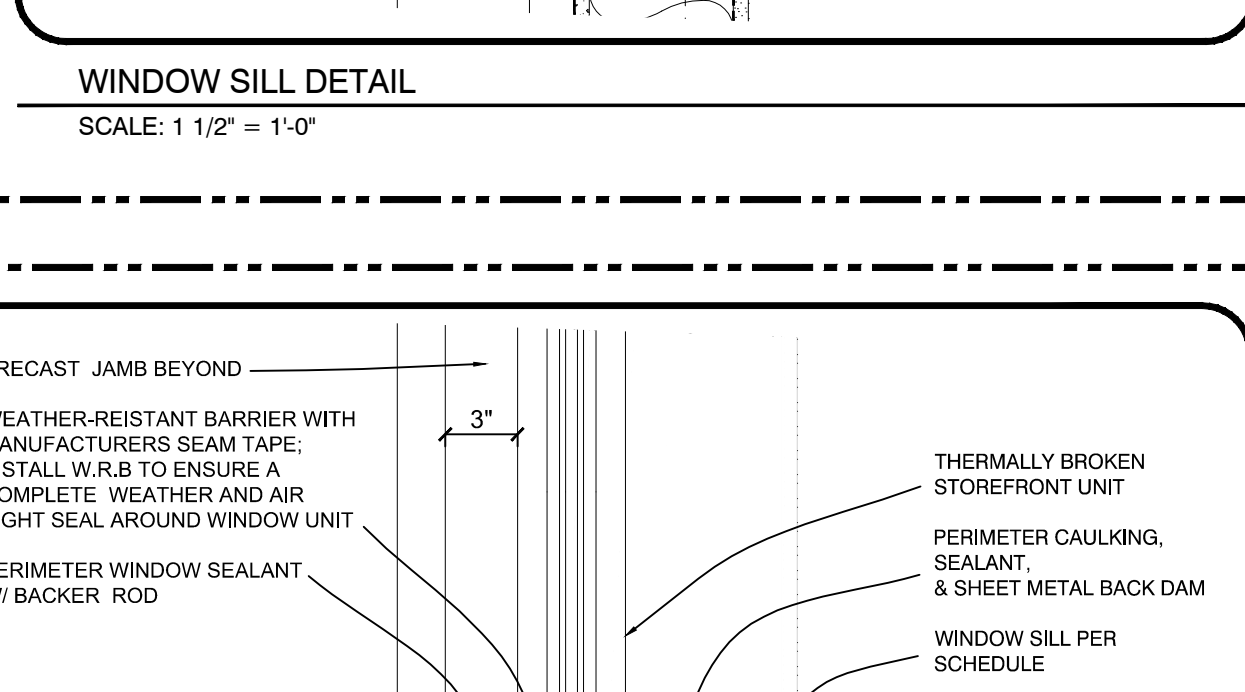


**STOREFRONT HEAD DETAIL**  
SCALE: 1 1/2" = 1'-0"

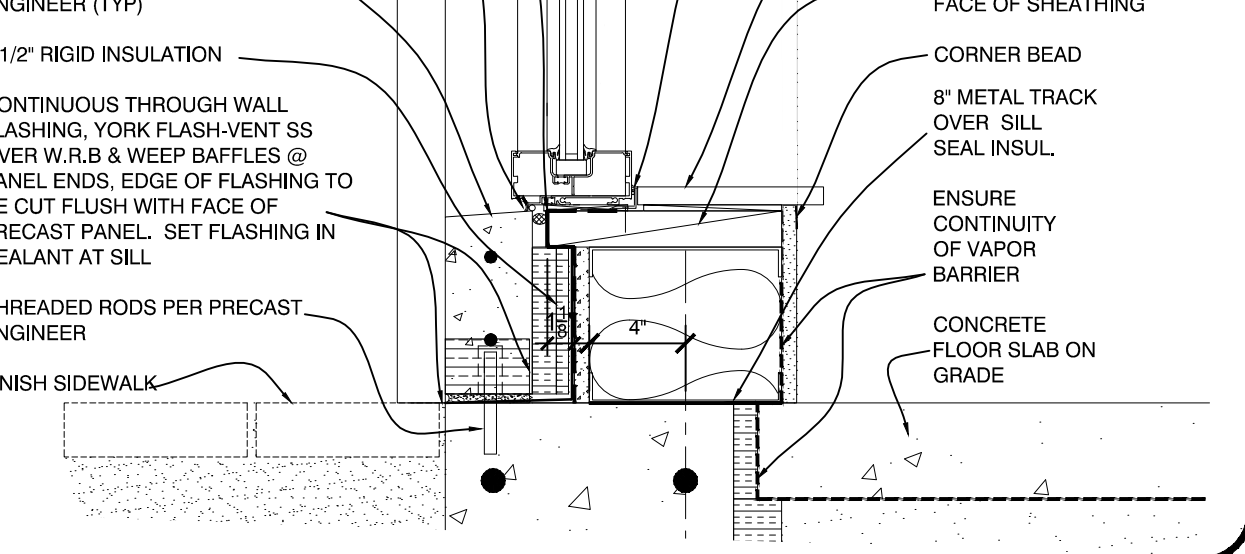

**STOREFRONT JAMB DETAIL**  
SCALE: 1 1/2" = 1'-0"



**STOREFRONT SILL DETAIL**  
SCALE: 1 1/2" = 1'-0"

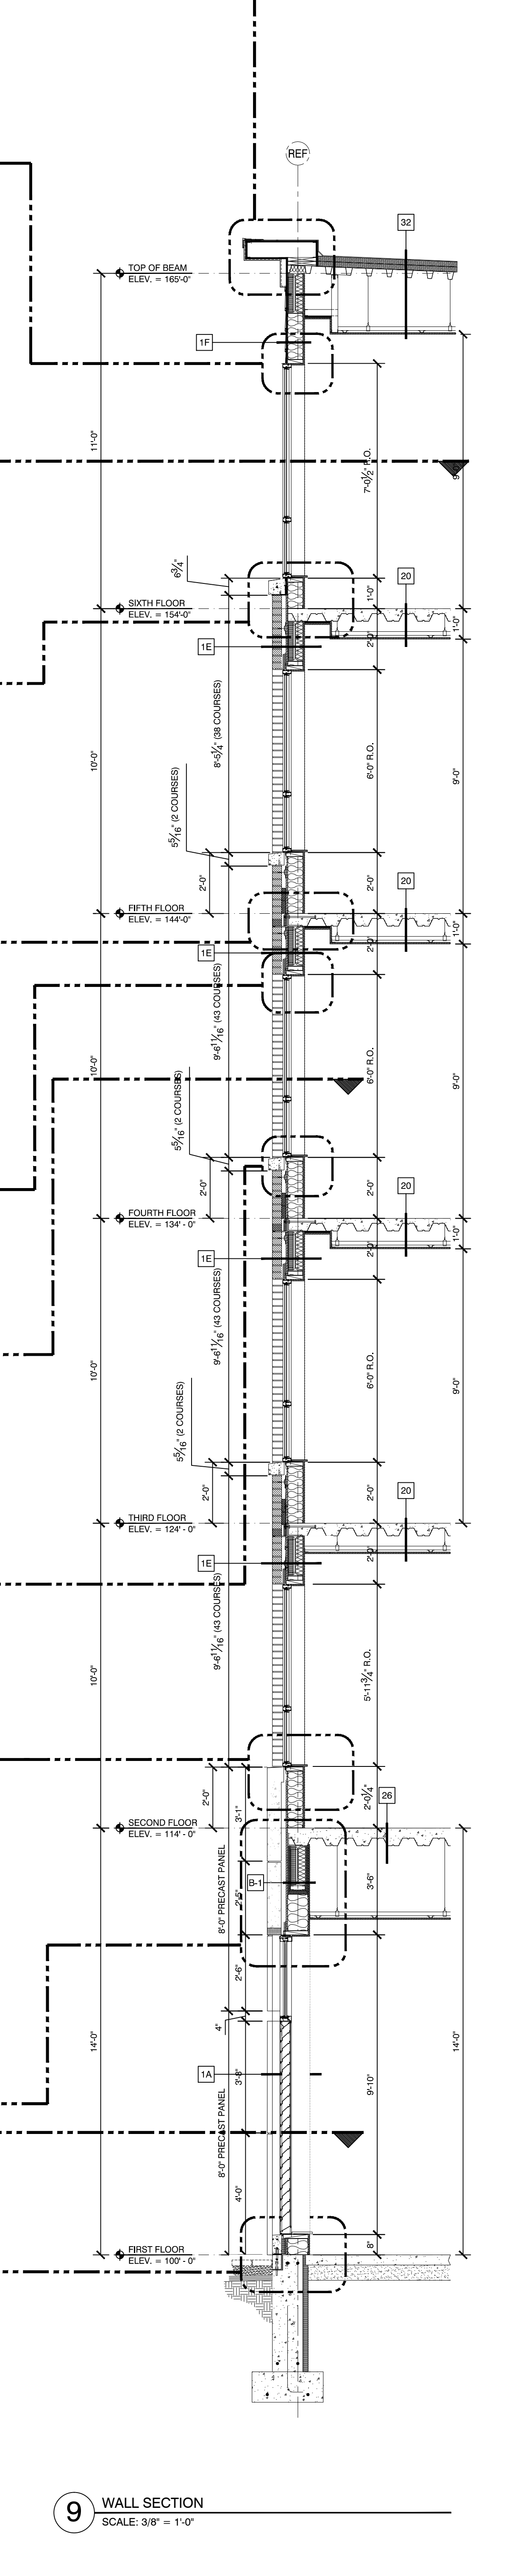

**9 WALL SECTION**  
SCALE: 3/8" = 1'-0"

<p>Sheet number: <b>A4.09</b></p> <p>WALL SECTIONS</p>	<p>Project architect: <b>KAK</b></p> <p>Drawn by: <b>DLS</b></p>	<p>ISSUED:</p> <p>10-18-16 60% MARRIOTT REVIEW</p> <p>10-21-16 BUILDING SHELL PERMIT</p> <p>01-27-17 DETAILS ADDED</p> <p>03-14-17 BUILDING PERMIT</p>	<p>REVISION:</p> <p>11-23-16 ASSEMBLY TAGS ADDED</p> <p>02-17-17 DETAILS UPDATED</p> <p>03-03-17 DETAILS/DIMENSIONS UPDATED</p>	<p><b>AC HOTELS by MARRIOTT</b></p> <p>Fore Street / Hancock Street / Thames Street Portland, Maine</p>		<p>11 CORPORATE DRIVE ■ BELMONT ■ NH 03220 PHONE (603) 527-9090 ■ WWW.OPEECHEE.COM</p>
------------------------------------------------------------	------------------------------------------------------------------	---	---	---	--	--------------------------------------------------------------------------------------------