




ROOF CORNICE EAVE DETAIL
SCALE: 1 1/2" = 1'-0"

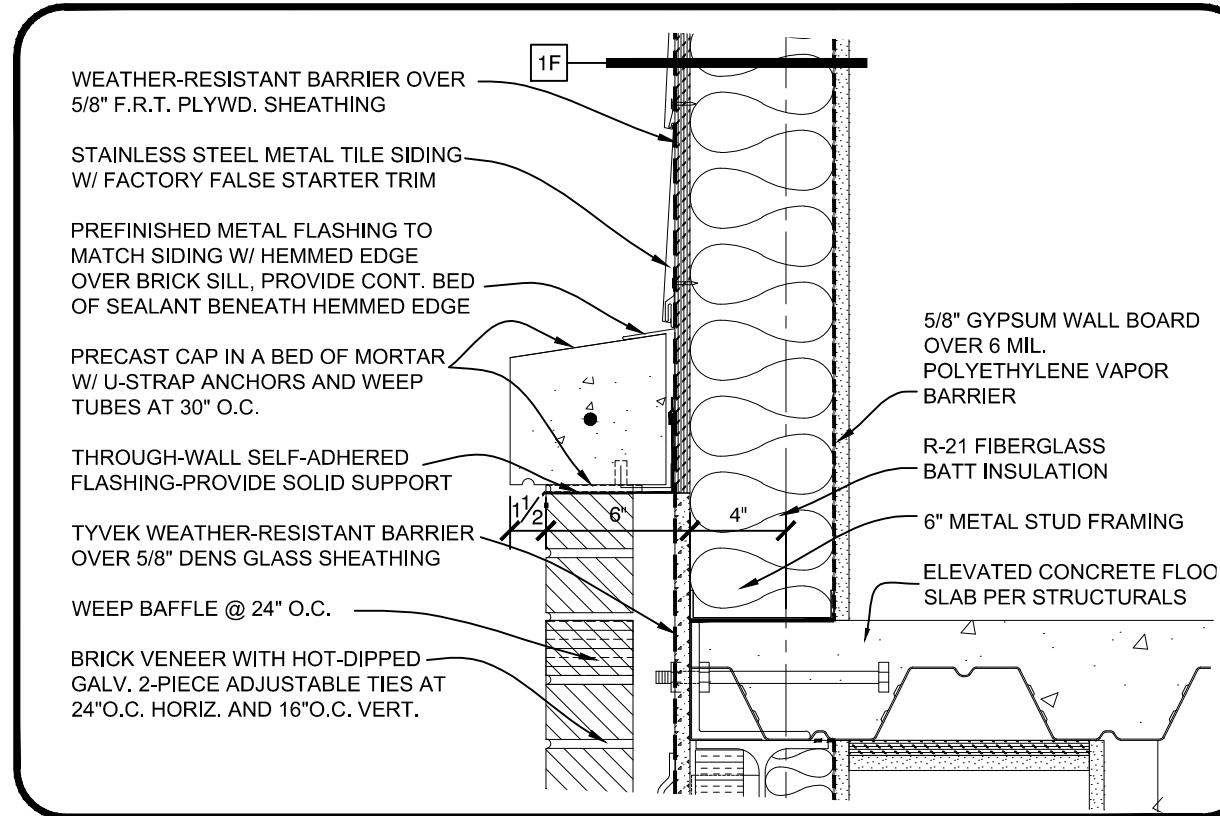


BRICK WALL DETAIL
SCALE: 1 1/2" = 1'-0"

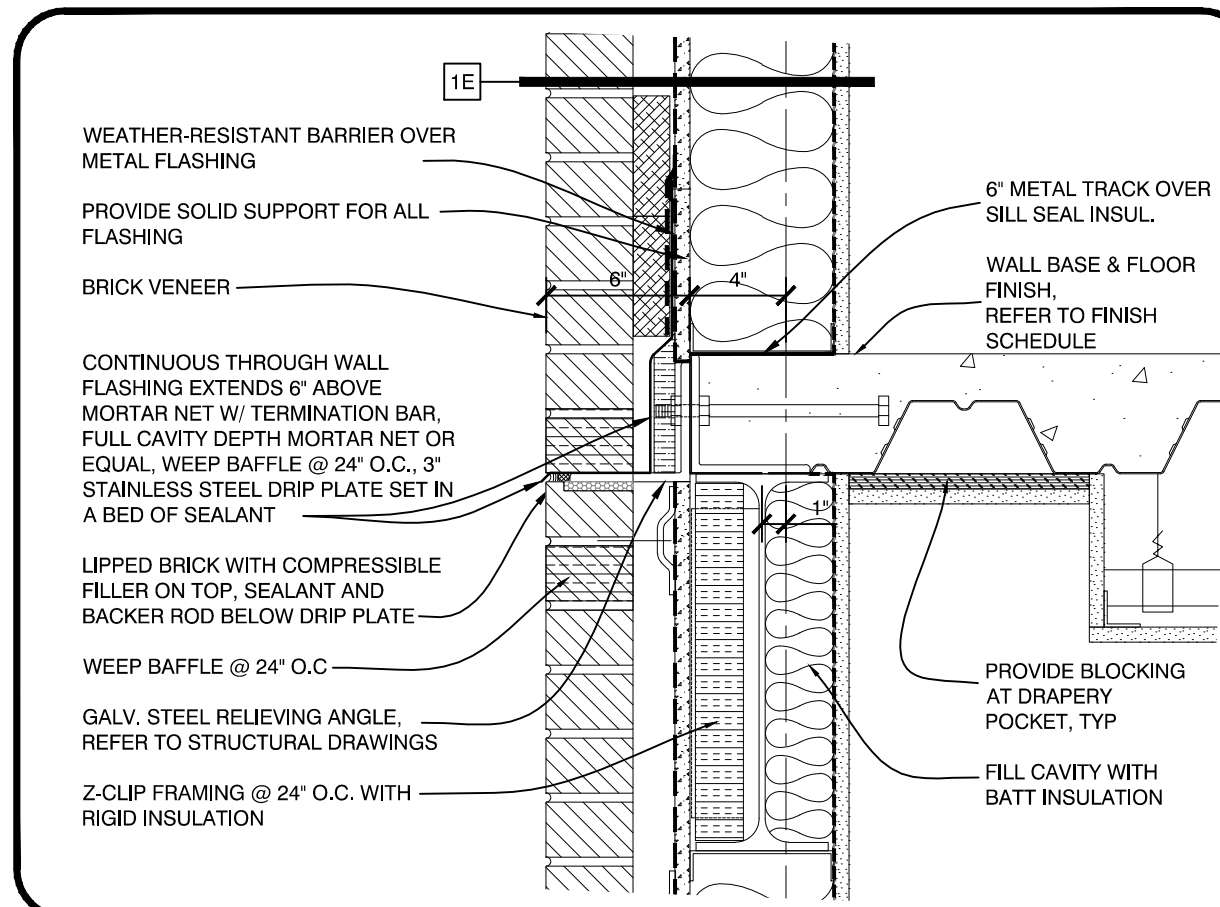


RELIEVING ANGLE DETAIL
SCALE: 1 1/2" = 1'-0"

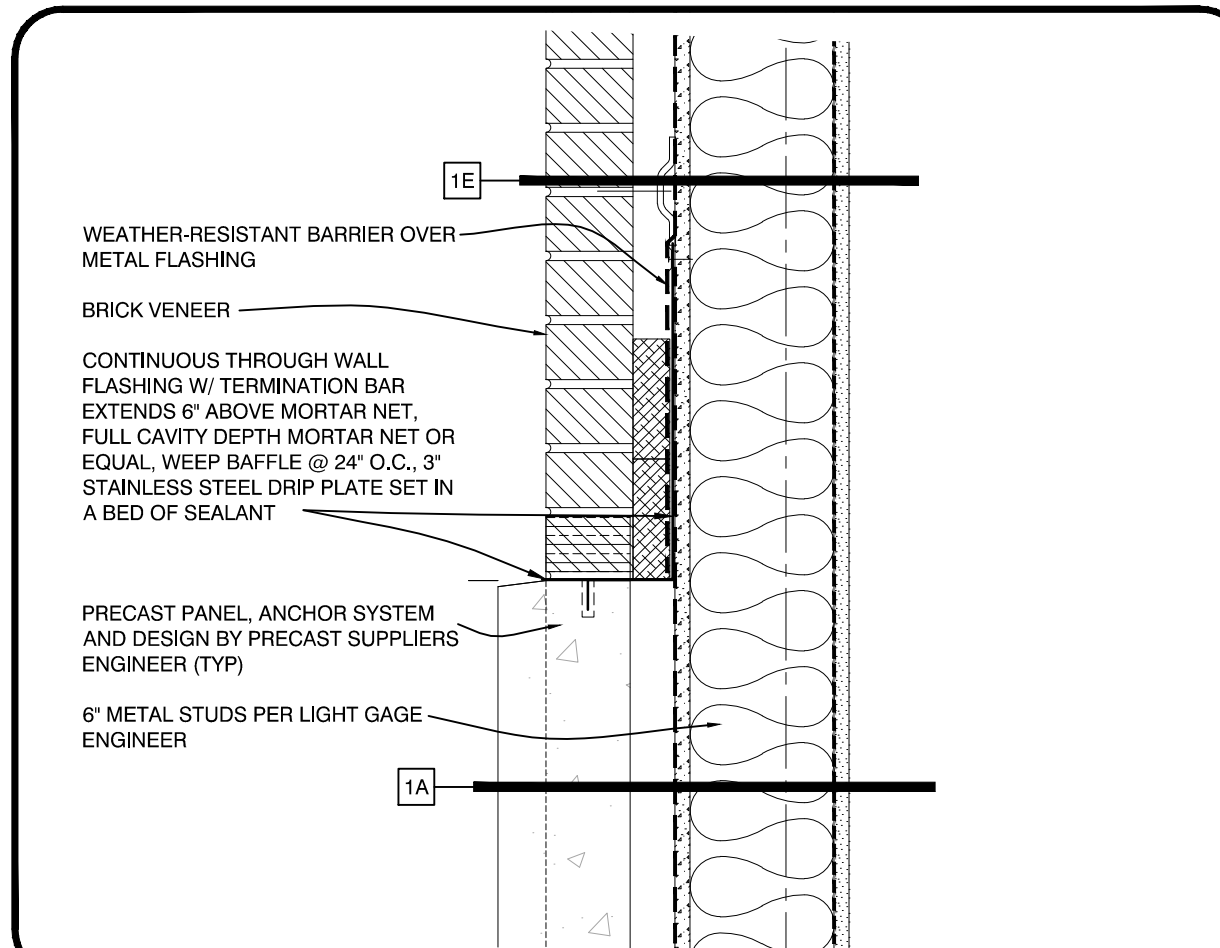


PRECAST TOP EDGE DETAIL
SCALE: 1 1/2" = 1'-0"

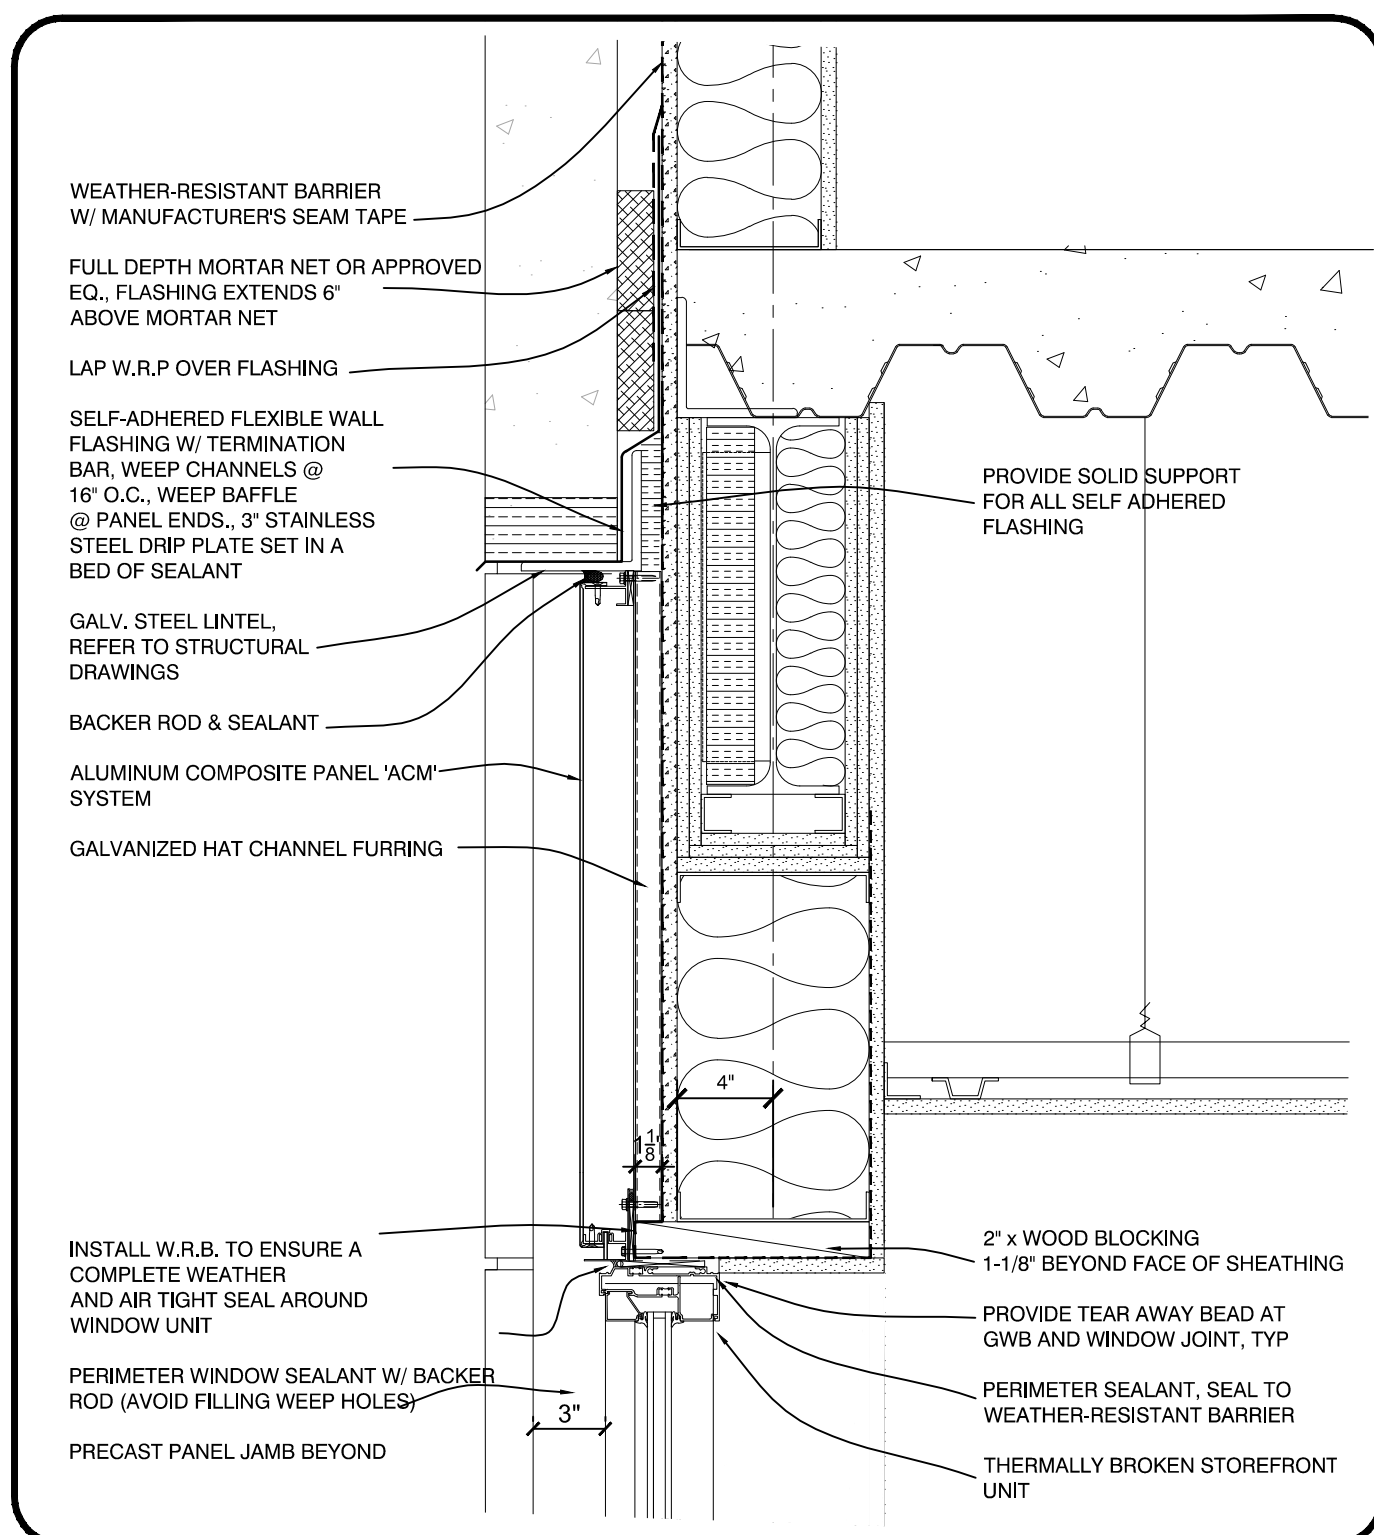


STOREFRONT HEAD DETAIL
SCALE: 1 1/2" = 1'-0"

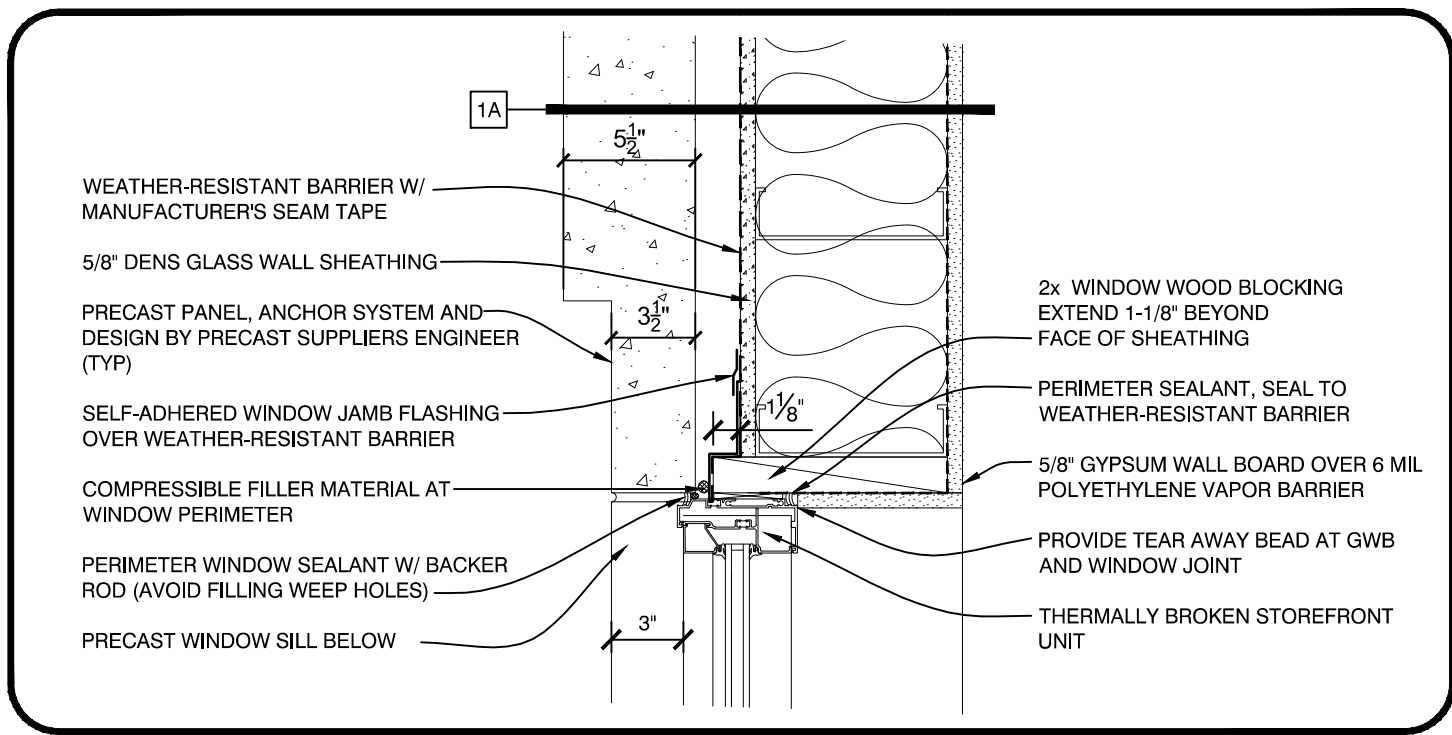

STOREFRONT JAMB DETAIL
SCALE: 1 1/2" = 1'-0"

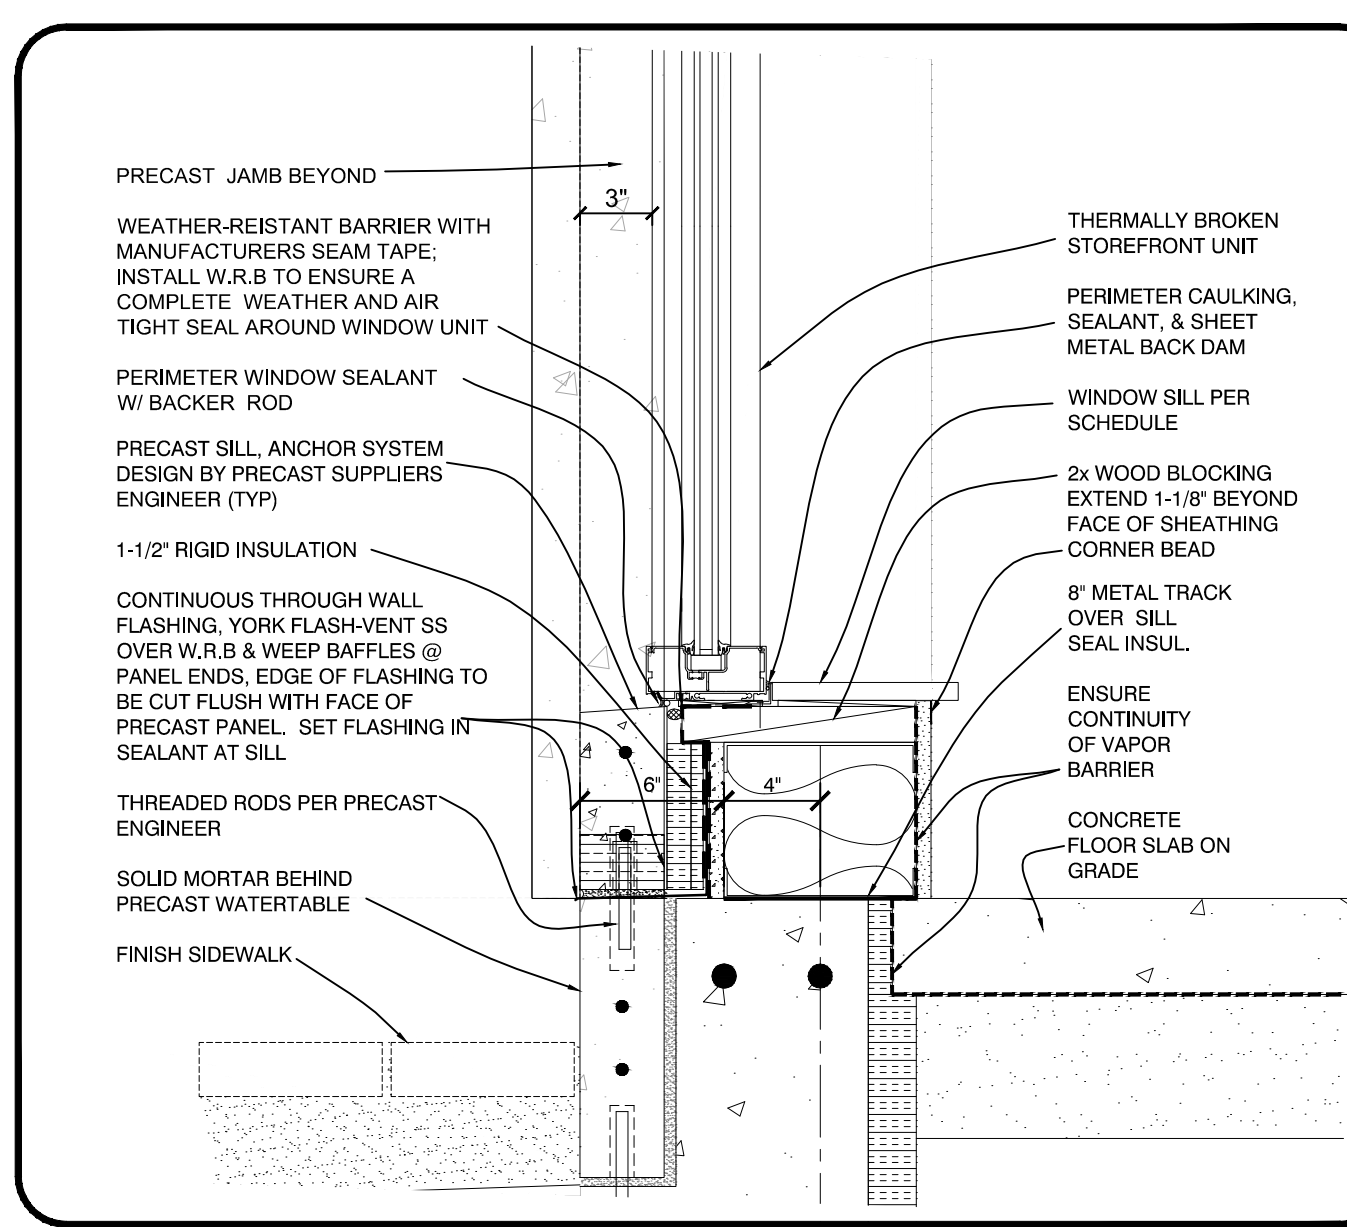

STOREFRONT SILL DETAIL
SCALE: 1 1/2" = 1'-0"

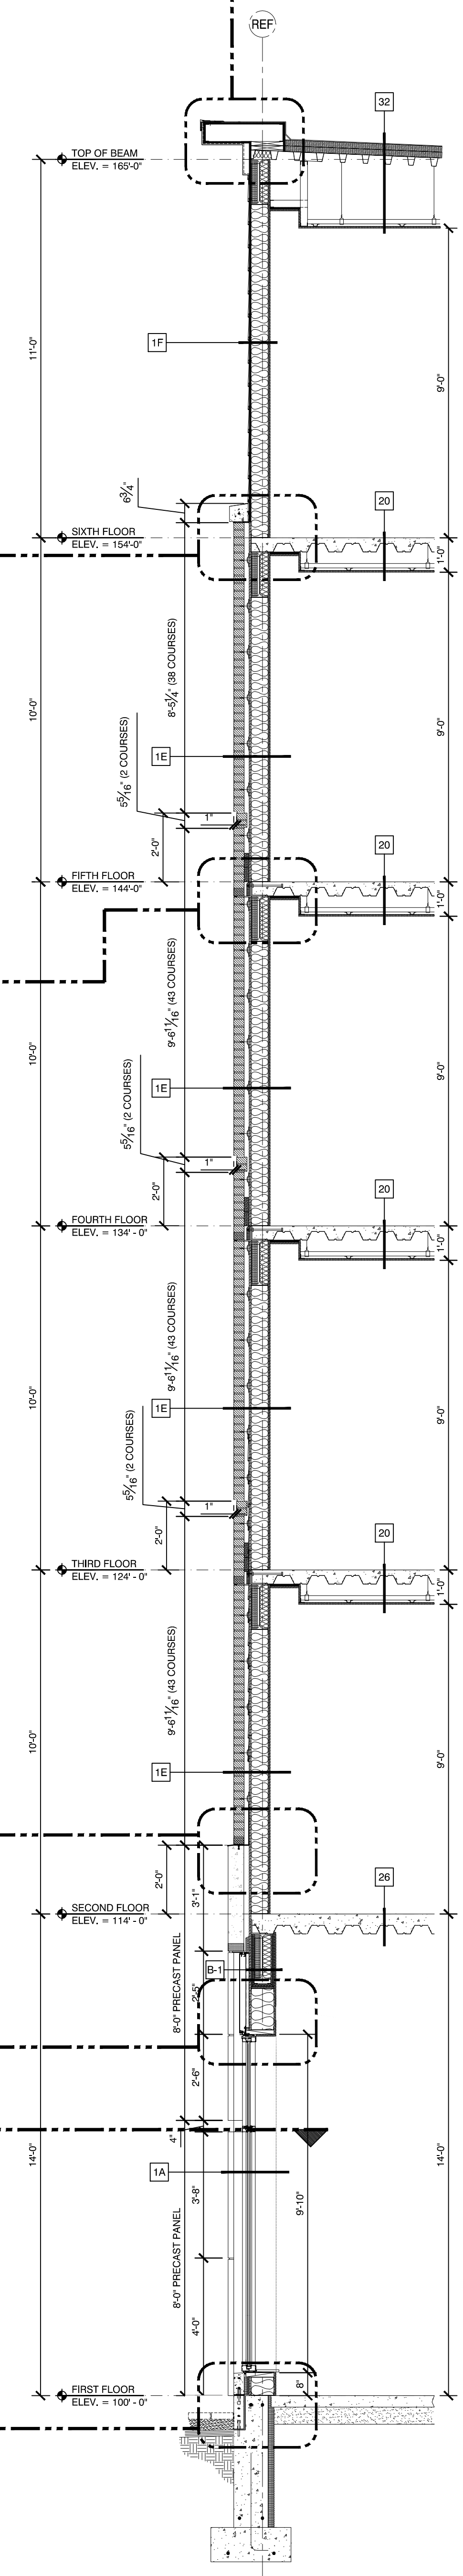

15 WALL SECTION
SCALE: 3/8" = 1'-0"