

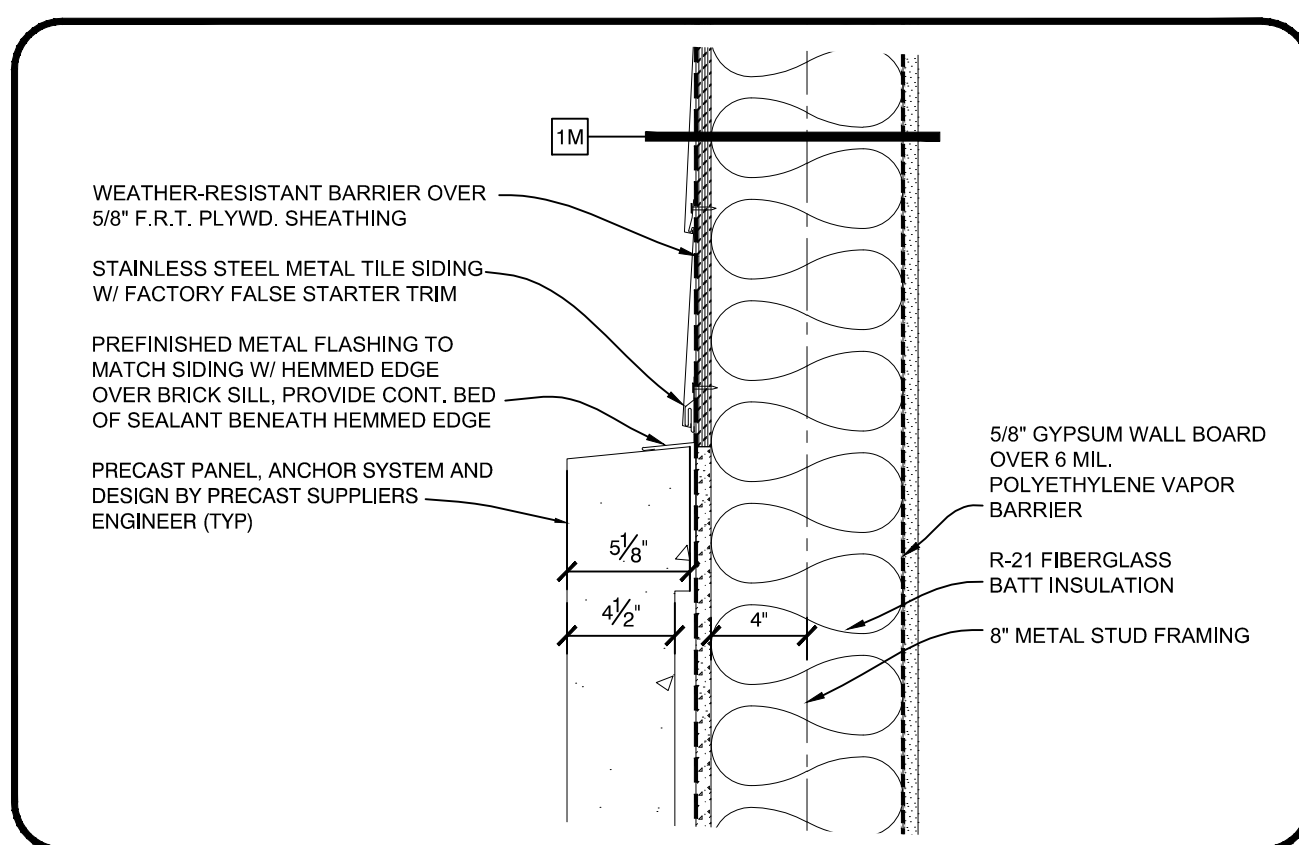


ROOF EAVE DETAIL
SCALE: 1 1/2" = 1'-0"

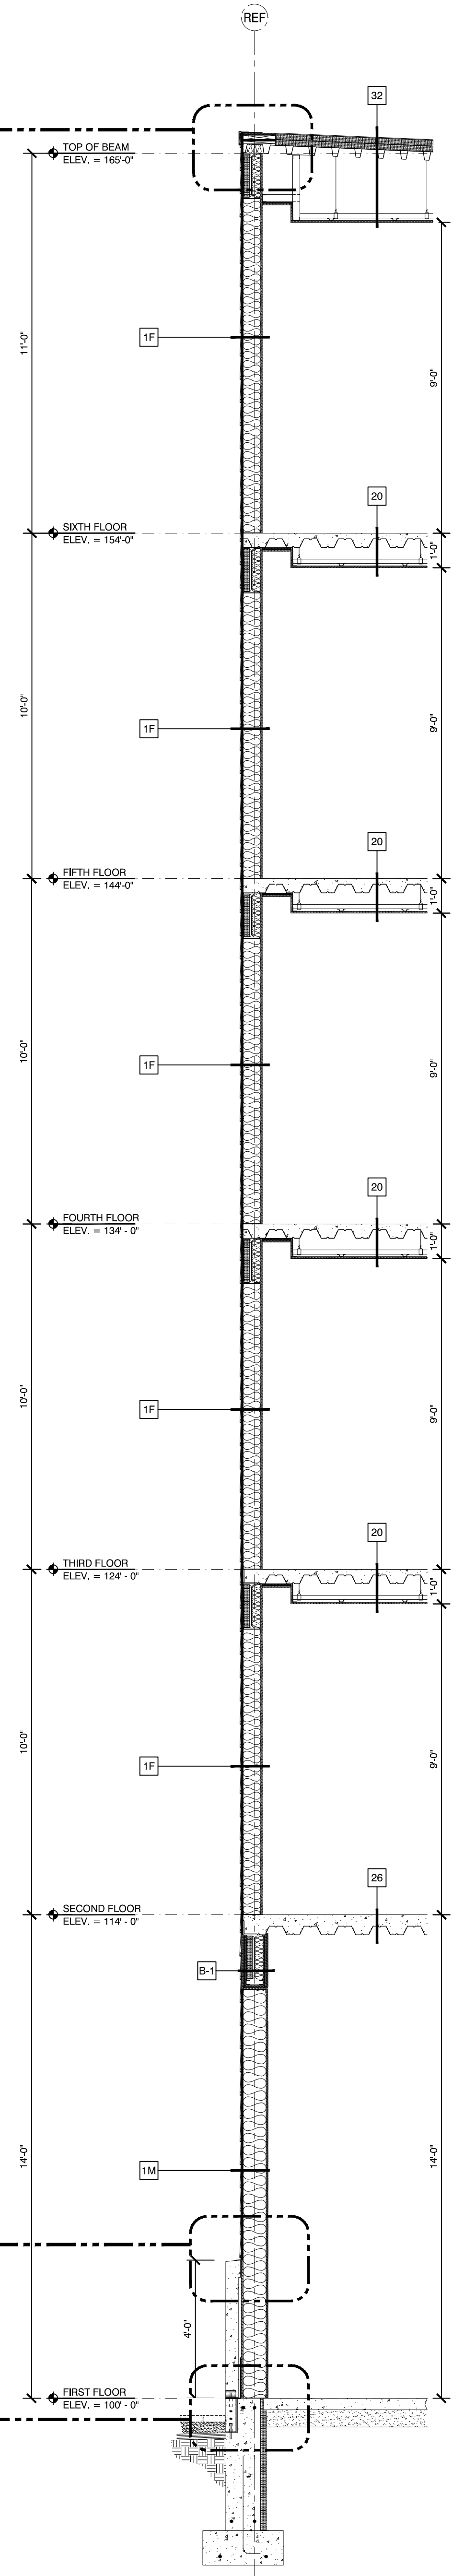

WALL TRANSITION DETAIL
SCALE: 1 1/2" = 1'-0"

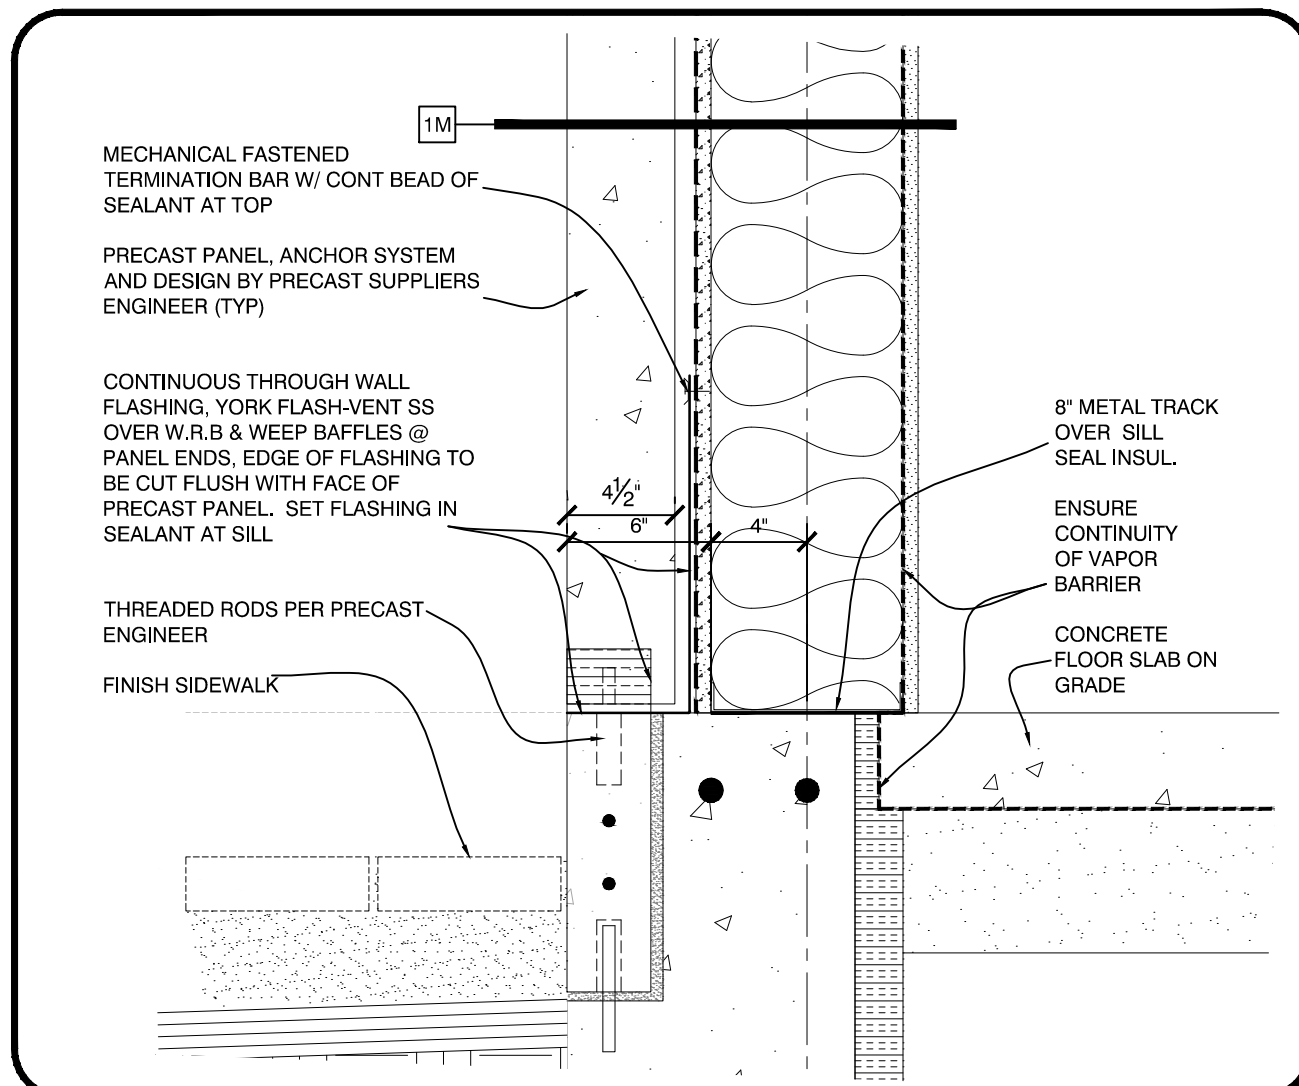

WALL BASE DETAIL
SCALE: 1 1/2" = 1'-0"

16 WALL SECTION
SCALE: 3/8" = 1'-0"

WALL SECTIONS	sheet number:	A4.16
	Project architect:	KAK
	drawn by:	DLS

ISSUED:	08-12-16 FOUNDATION & STEEL PERMIT 10-18-16 60% MARRIOTT REVIEW 10-21-16 BUILDING SHELL PERMIT 01-27-17 DETAILS ADDED
----------------	--

REVISION:	11-23-16 ASSEMBLY TAGS ADDED 02-17-17 DETAILS UPDATED 03-03-17 DETAILS/DIMENSIONS UPDATED
------------------	---

AC HOTELS by MARRIOTT

Fore Street / Hancock Street / Thames Street
Portland, Maine




OPEECHEE
CONSTRUCTION CORPORATION

11 CORPORATE DRIVE ■ BELMONT ■ NH 03220
PHONE (603) 527-9090 ■ WWW.OPEECHEE.COM