




ROOF EAVE DETAIL
SCALE: 1 1/2" = 1'-0"

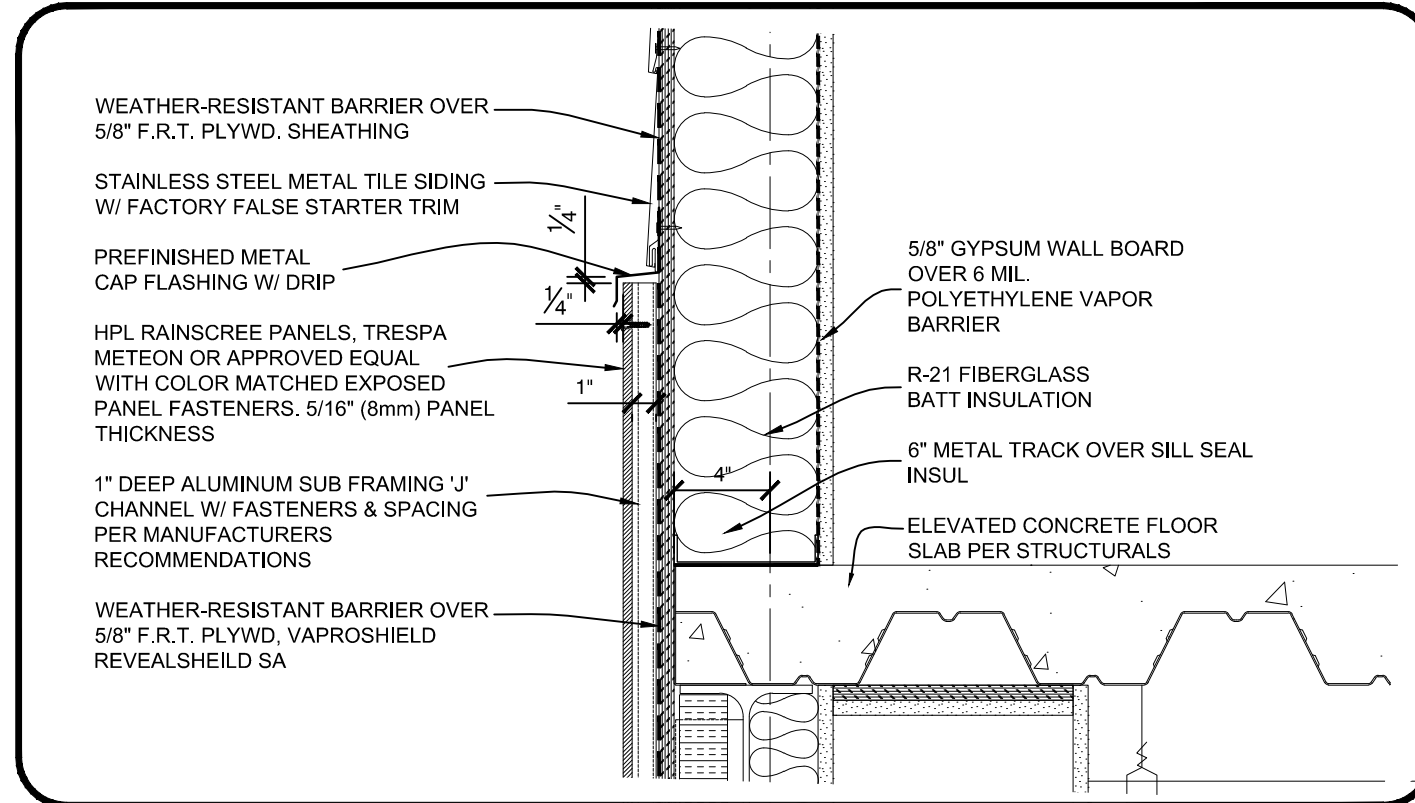


RAINSCREEN CAP DETAIL
SCALE: 1 1/2" = 1'-0"

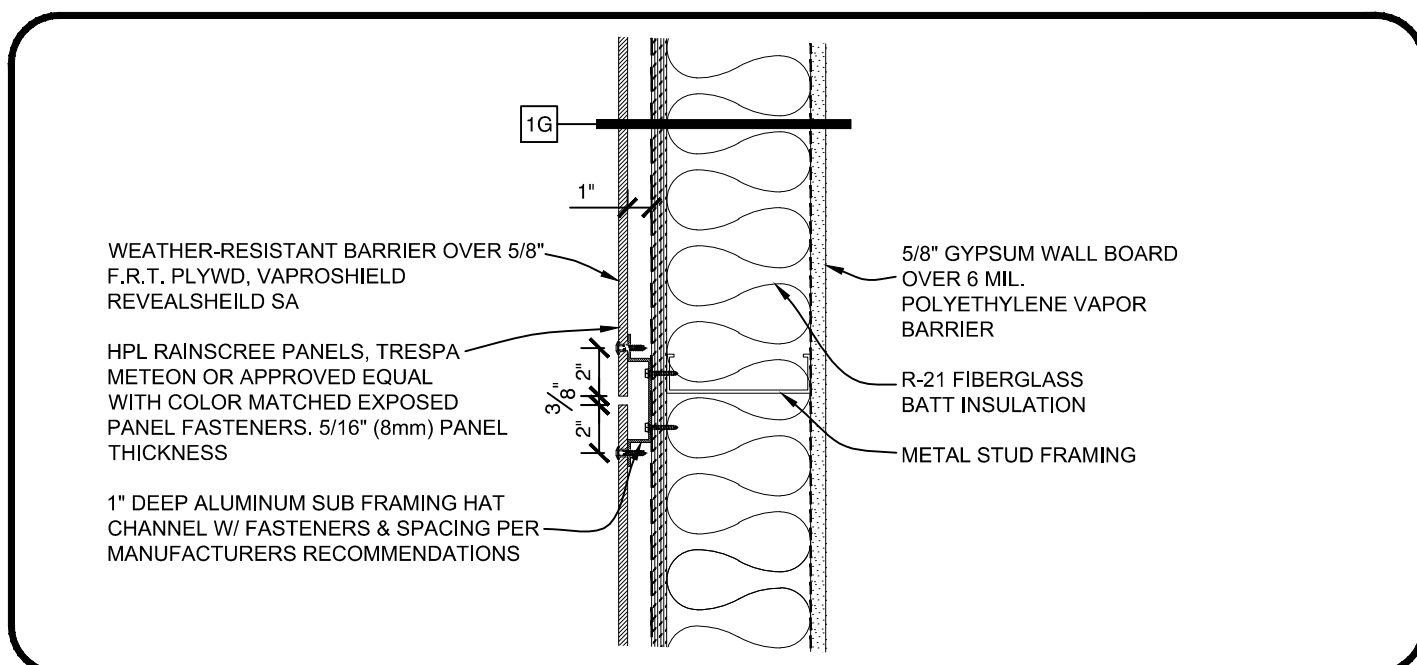


RAINSCREEN VERTICAL JOINT DETAIL
SCALE: 1 1/2" = 1'-0"

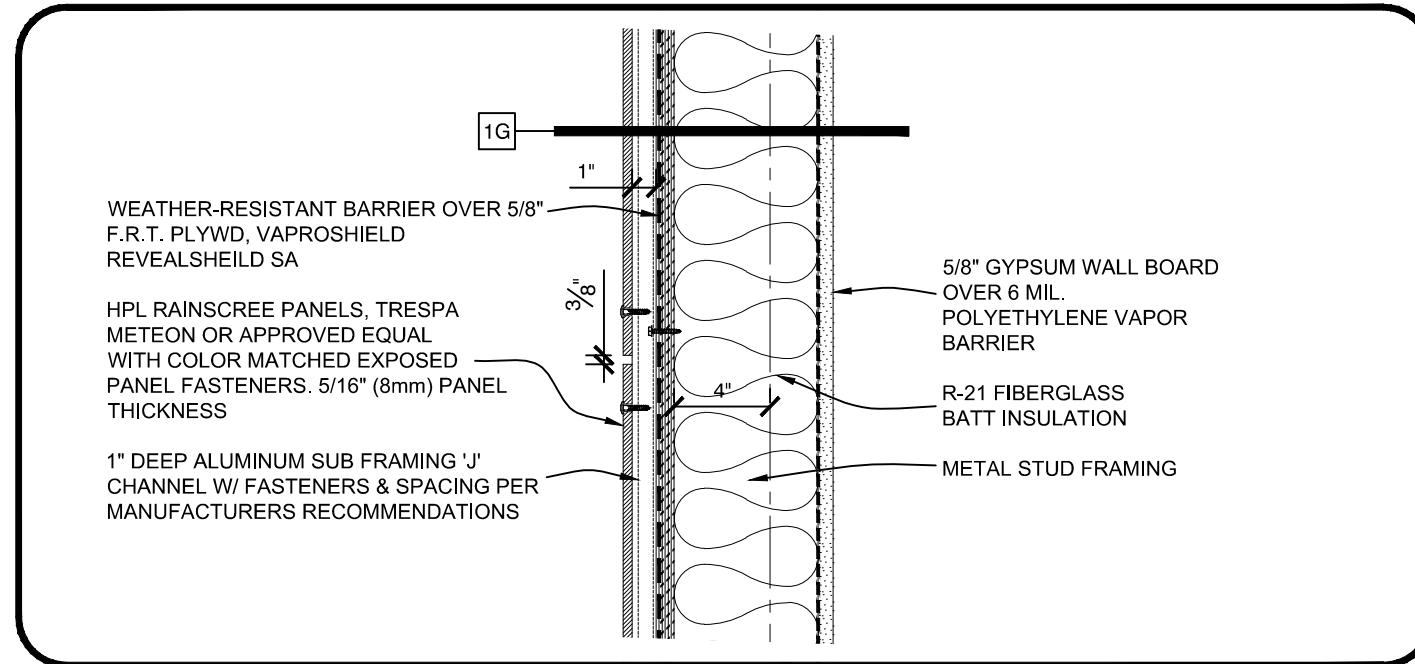


RAINSCREEN HORIZONTAL JOINT DETAIL
SCALE: 1 1/2" = 1'-0"

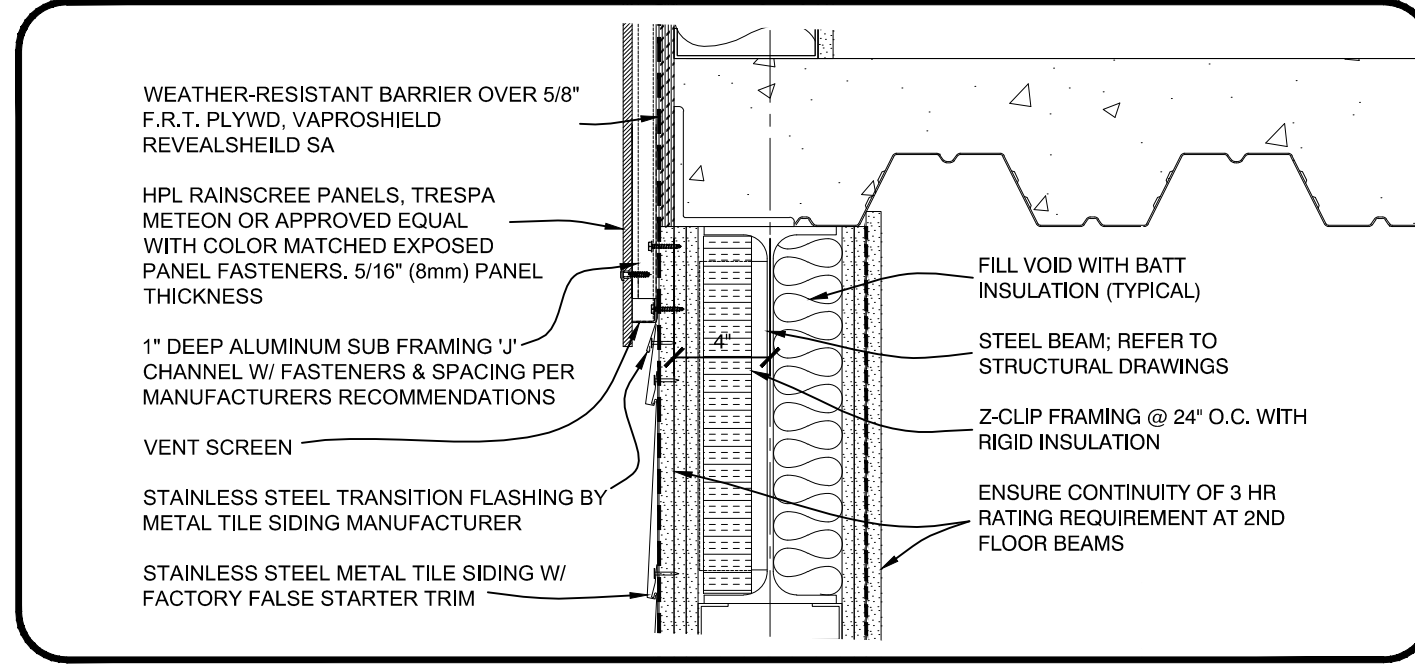

RAINSCREEN BASE DETAIL
SCALE: 1 1/2" = 1'-0"

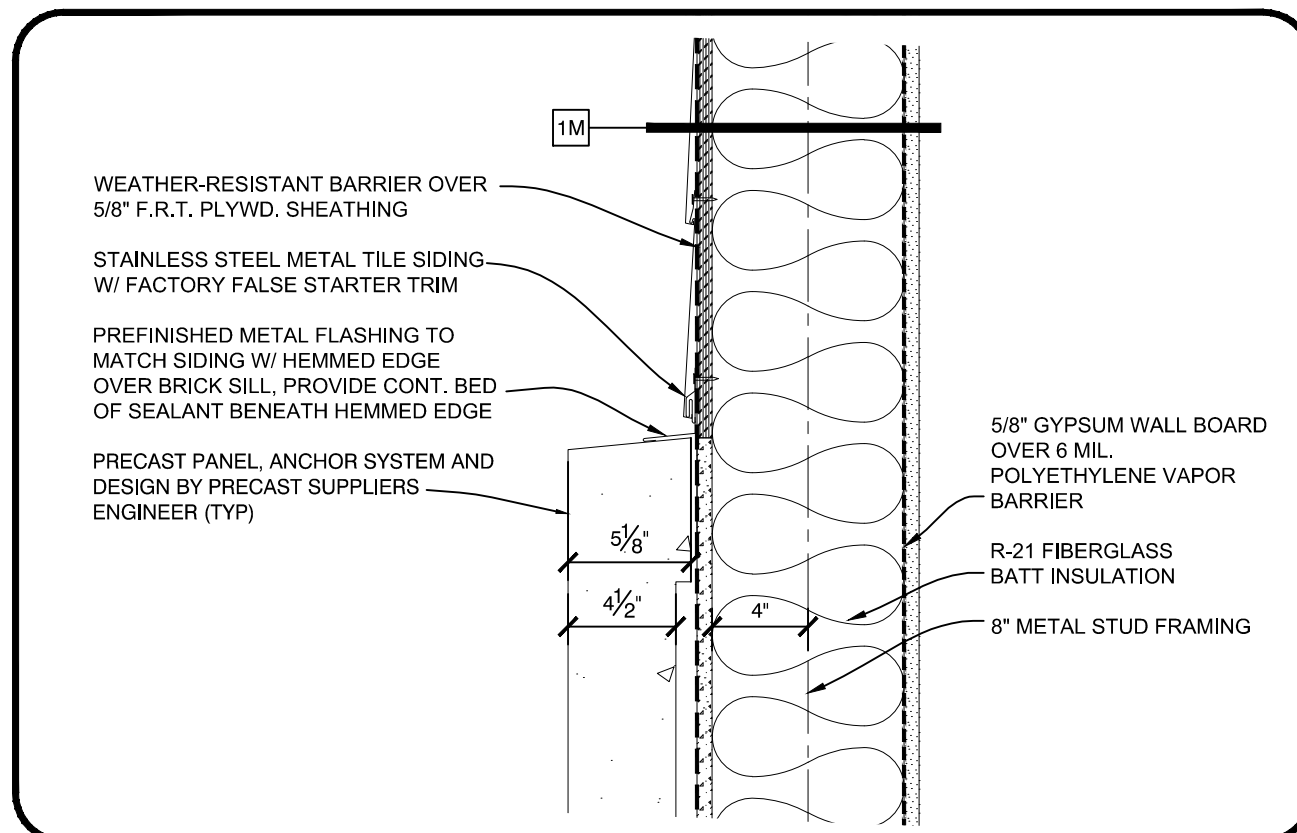

WALL TRANSITION DETAIL
SCALE: 1 1/2" = 1'-0"

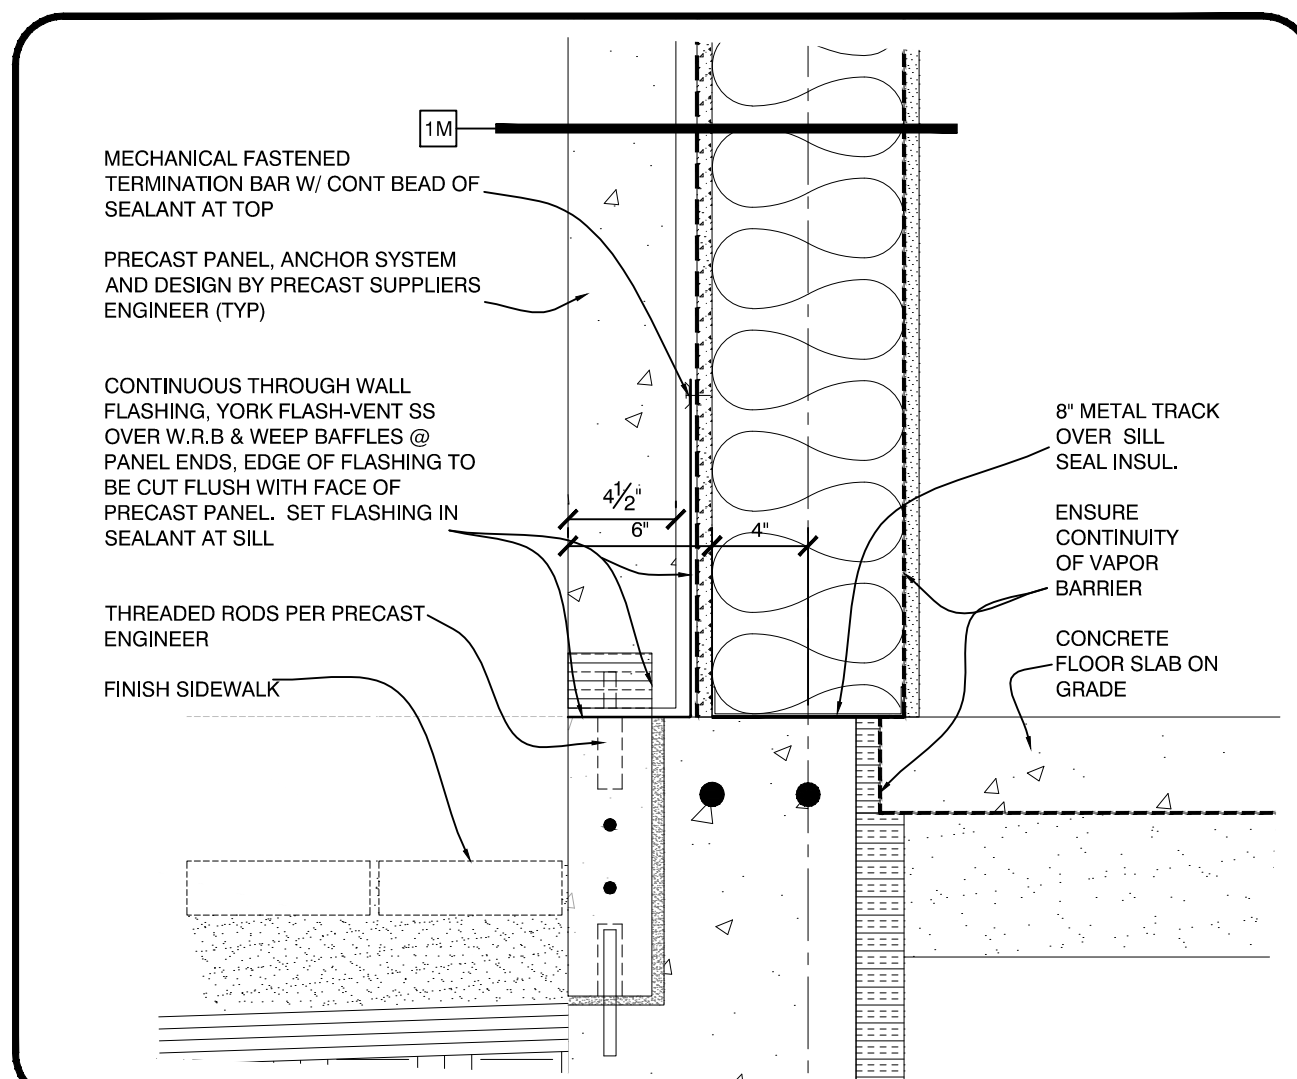

WALL BASE DETAIL
SCALE: 1 1/2" = 1'-0"

19 WALL SECTION
SCALE: 3/8" = 1'-0"

