




ROOF CORNICE EAVE DETAIL
SCALE: 1 1/2" = 1'-0"

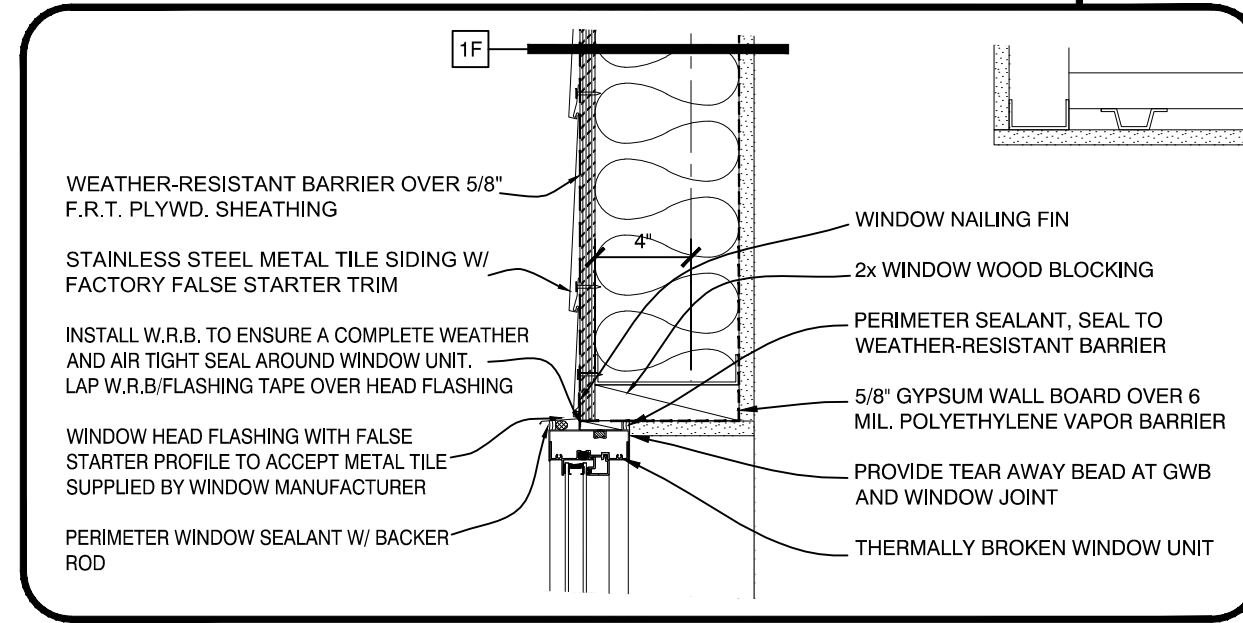


WINDOW HEAD DETAIL
SCALE: 1 1/2" = 1'-0"

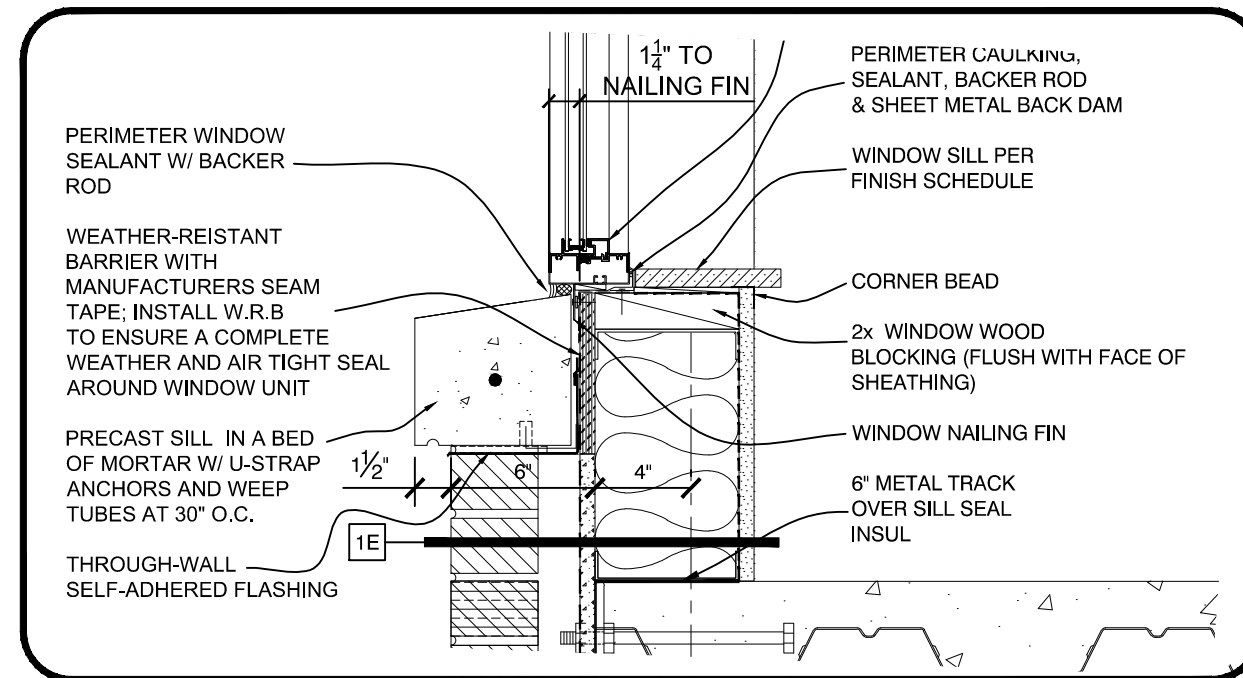


WINDOW SILL DETAIL
SCALE: 1 1/2" = 1'-0"

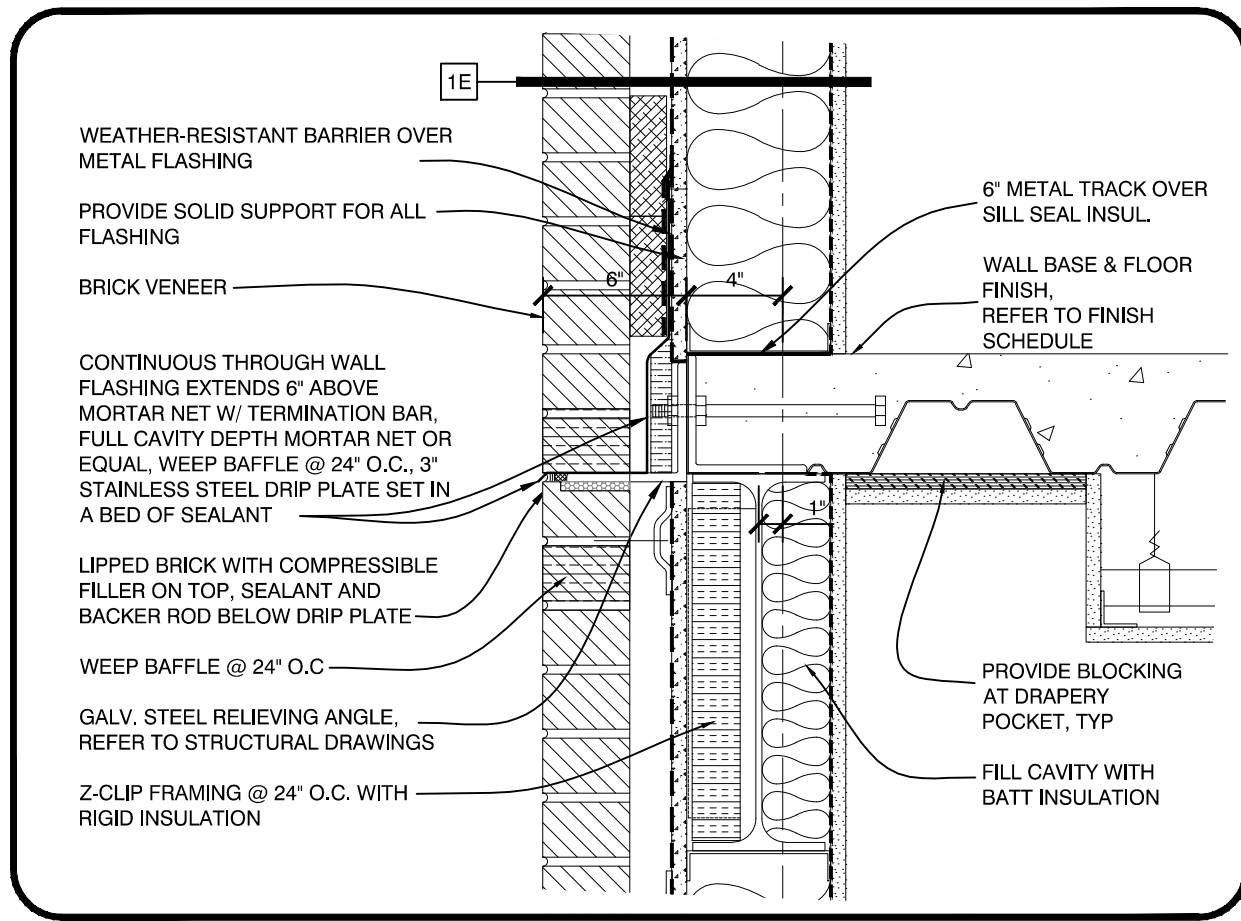


RELIEVING ANGLE DETAIL
SCALE: 1 1/2" = 1'-0"

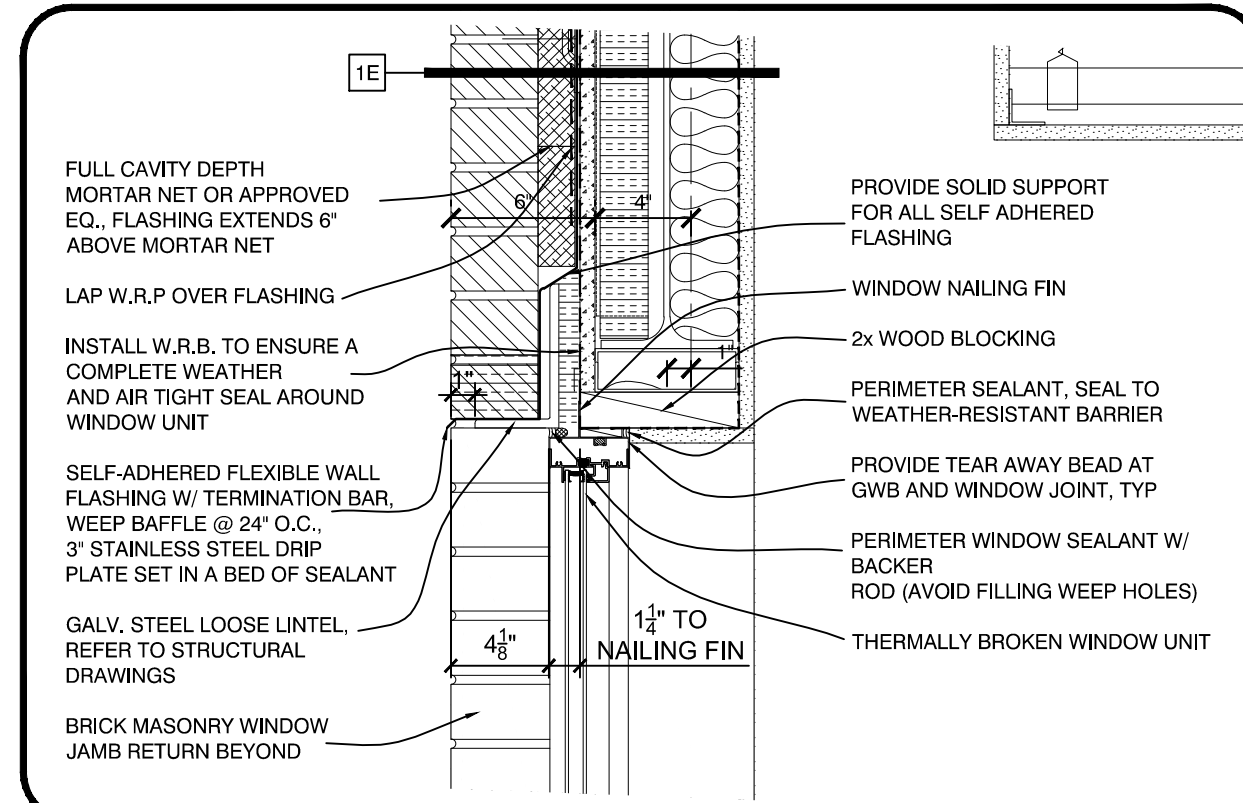


WINDOW HEAD DETAIL
SCALE: 1 1/2" = 1'-0"

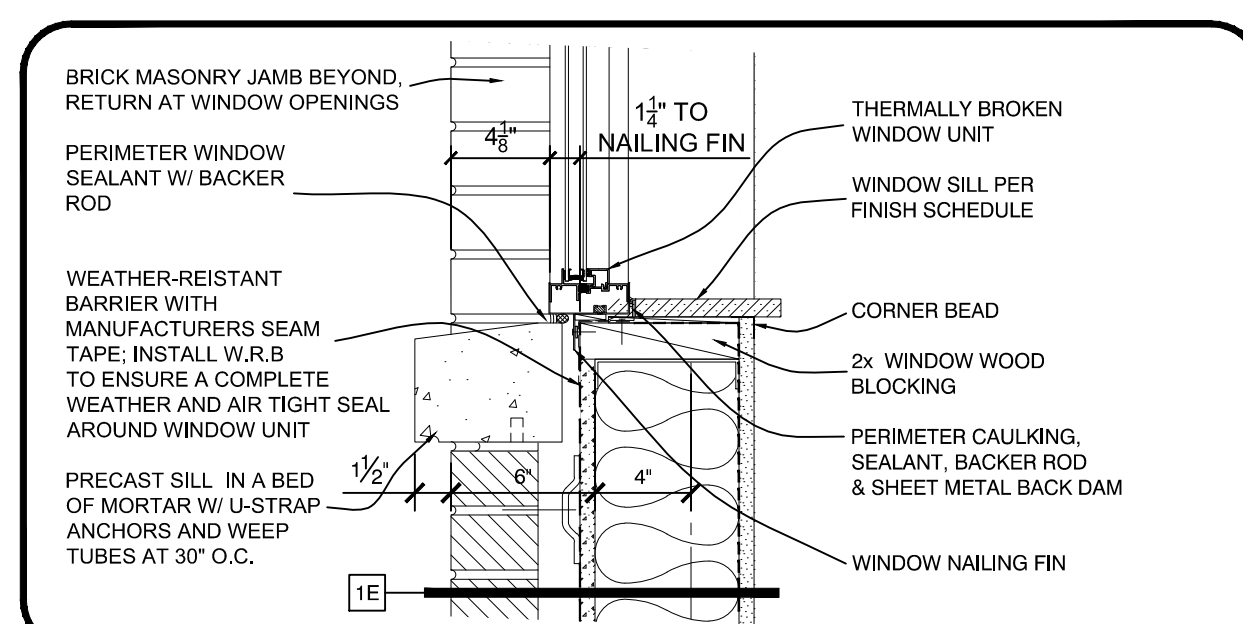


WINDOW SILL DETAIL
SCALE: 1 1/2" = 1'-0"

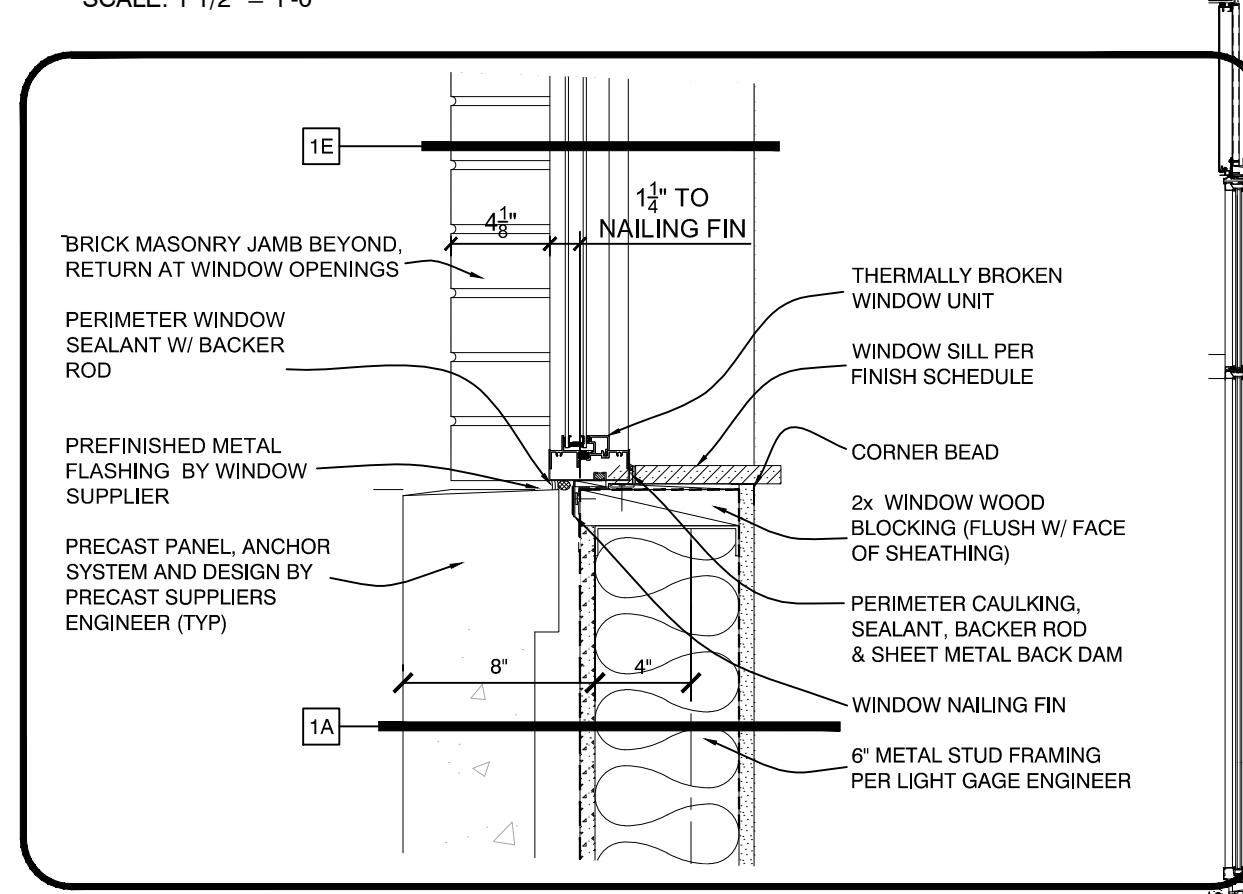


WINDOW SILL DETAIL
SCALE: 1 1/2" = 1'-0"

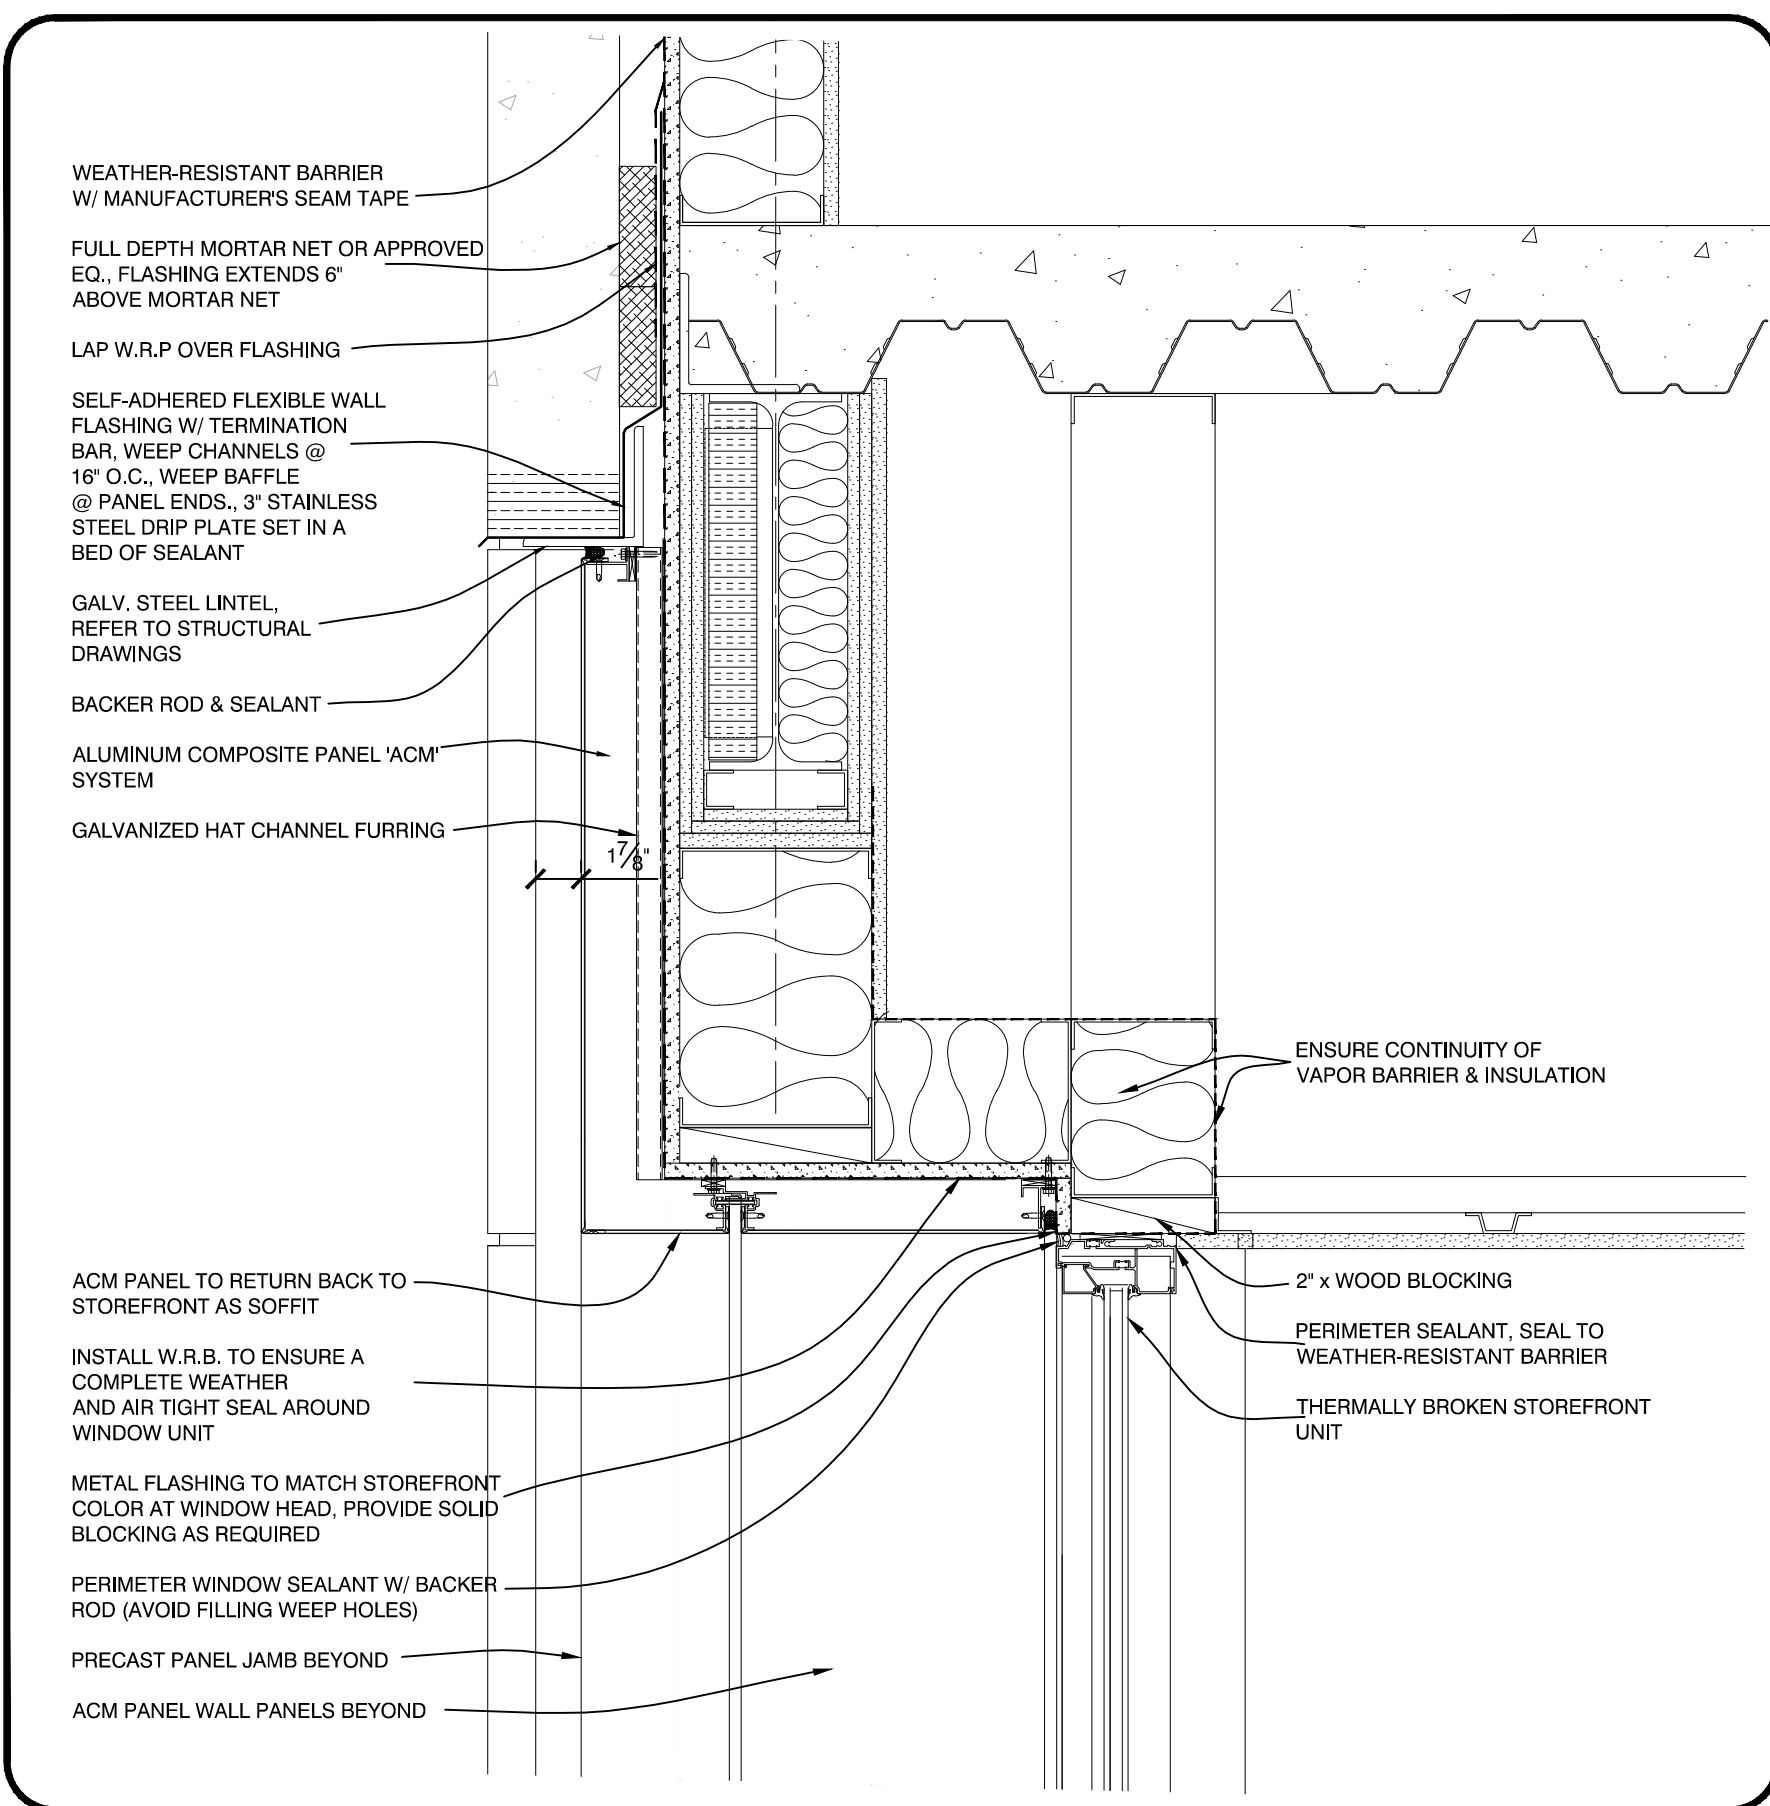

STOREFRONT HEAD DETAIL
SCALE: 1 1/2" = 1'-0"

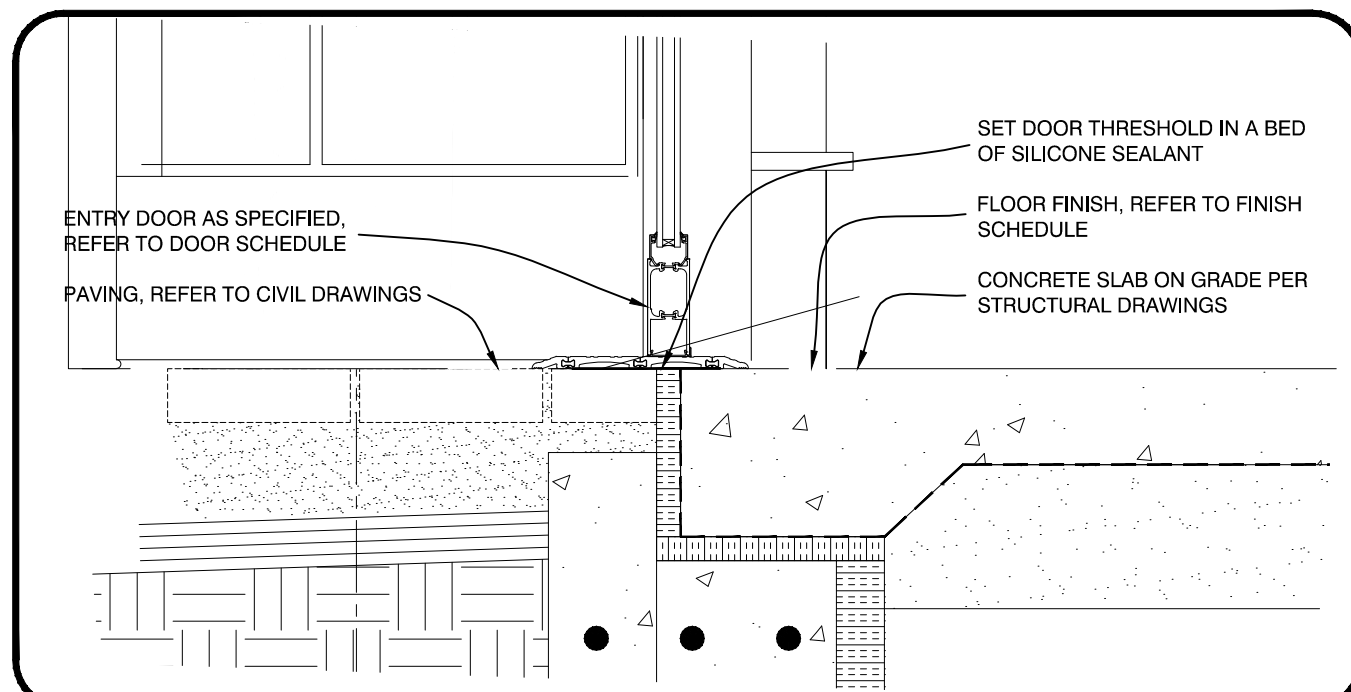

STOREFRONT THRESHOLD DETAIL
SCALE: 1 1/2" = 1'-0"

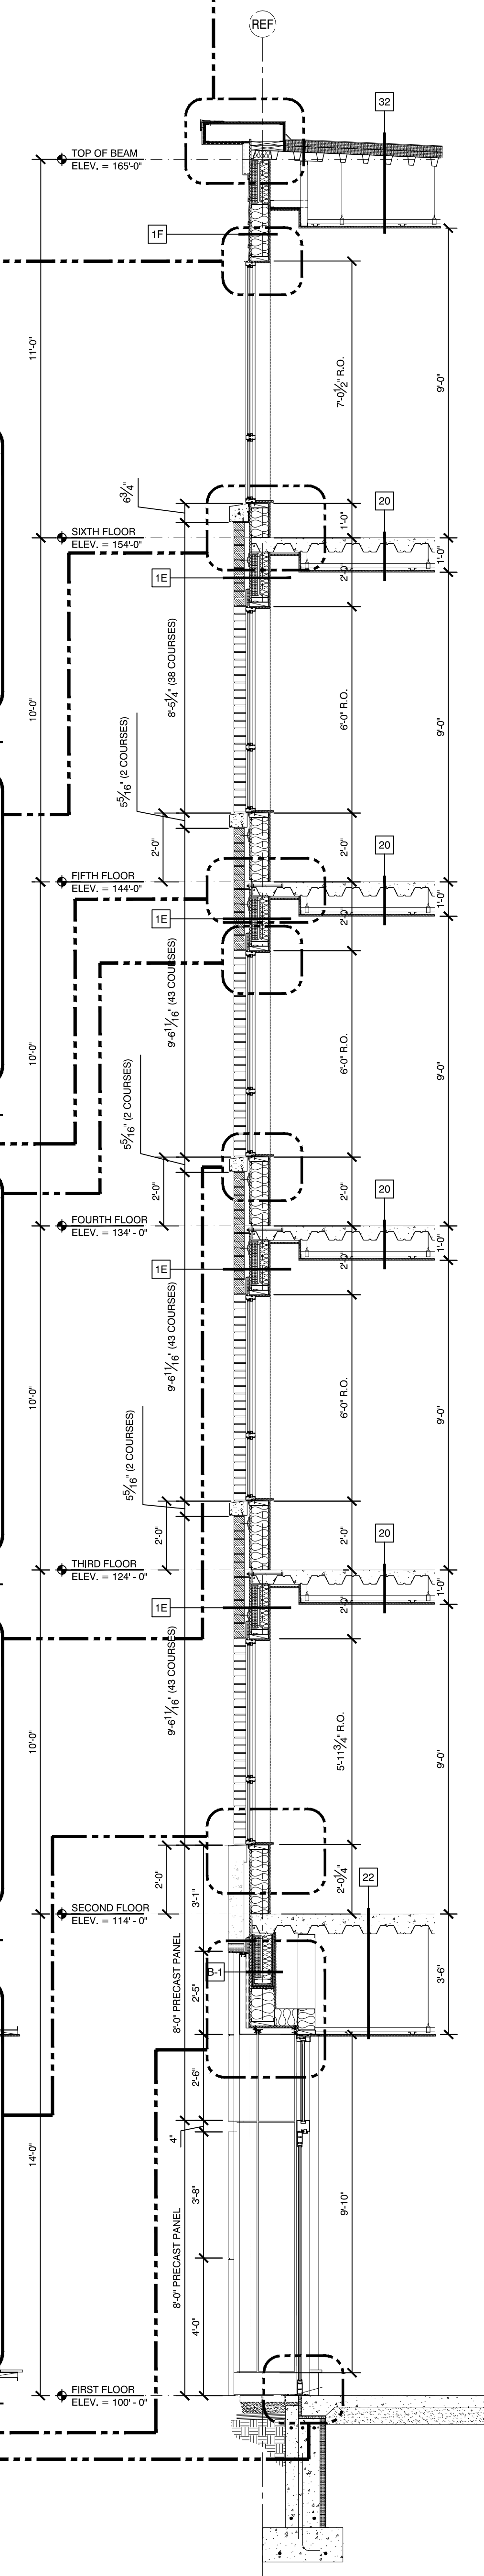

22 WALL SECTION
SCALE: 3/8" = 1'-0"