



ROOF EAVE DETAIL  
 SCALE: 1 1/2" = 1'-0"

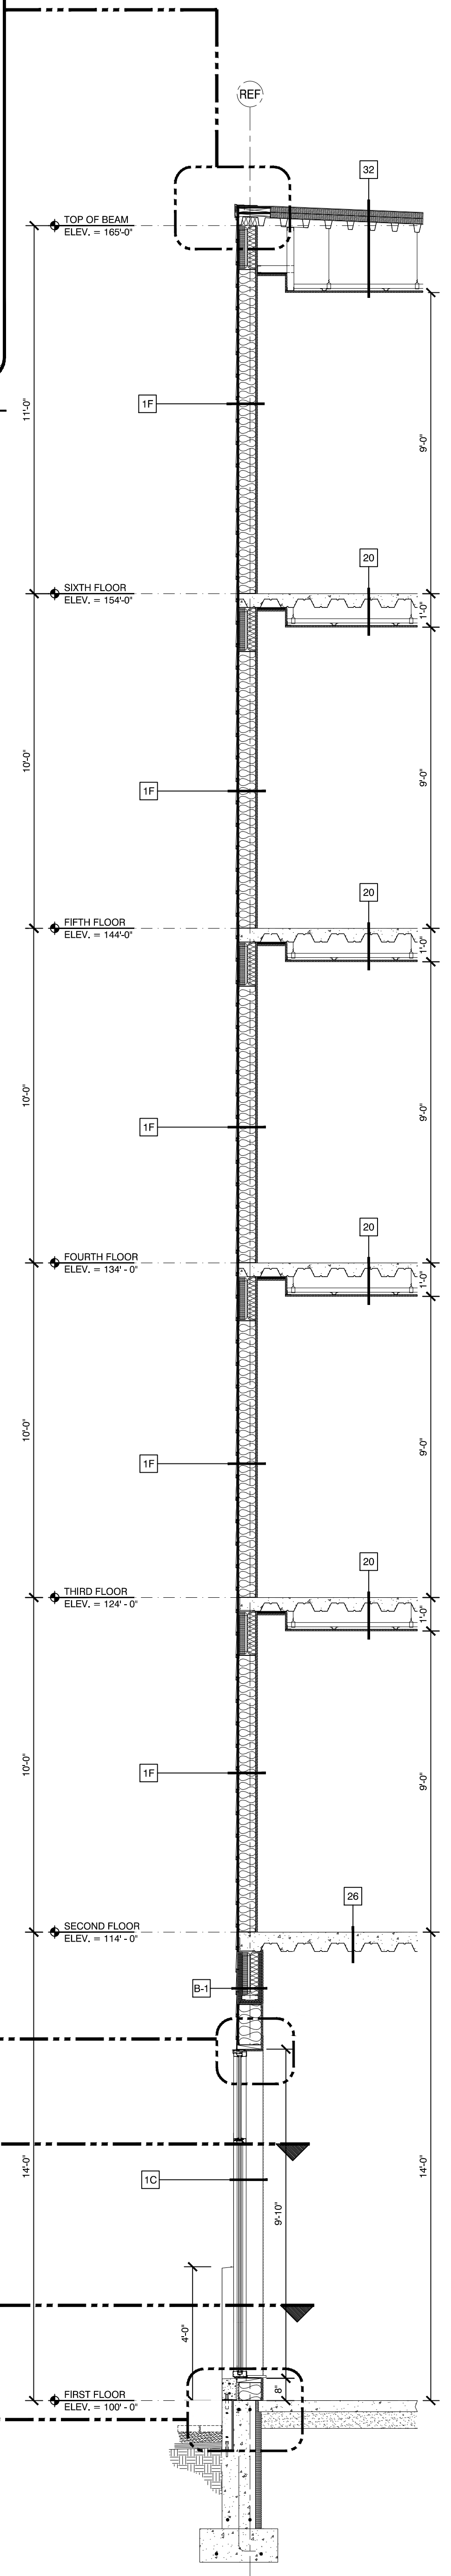


24 WALL SECTION  
 SCALE: 3/8" = 1'-0"

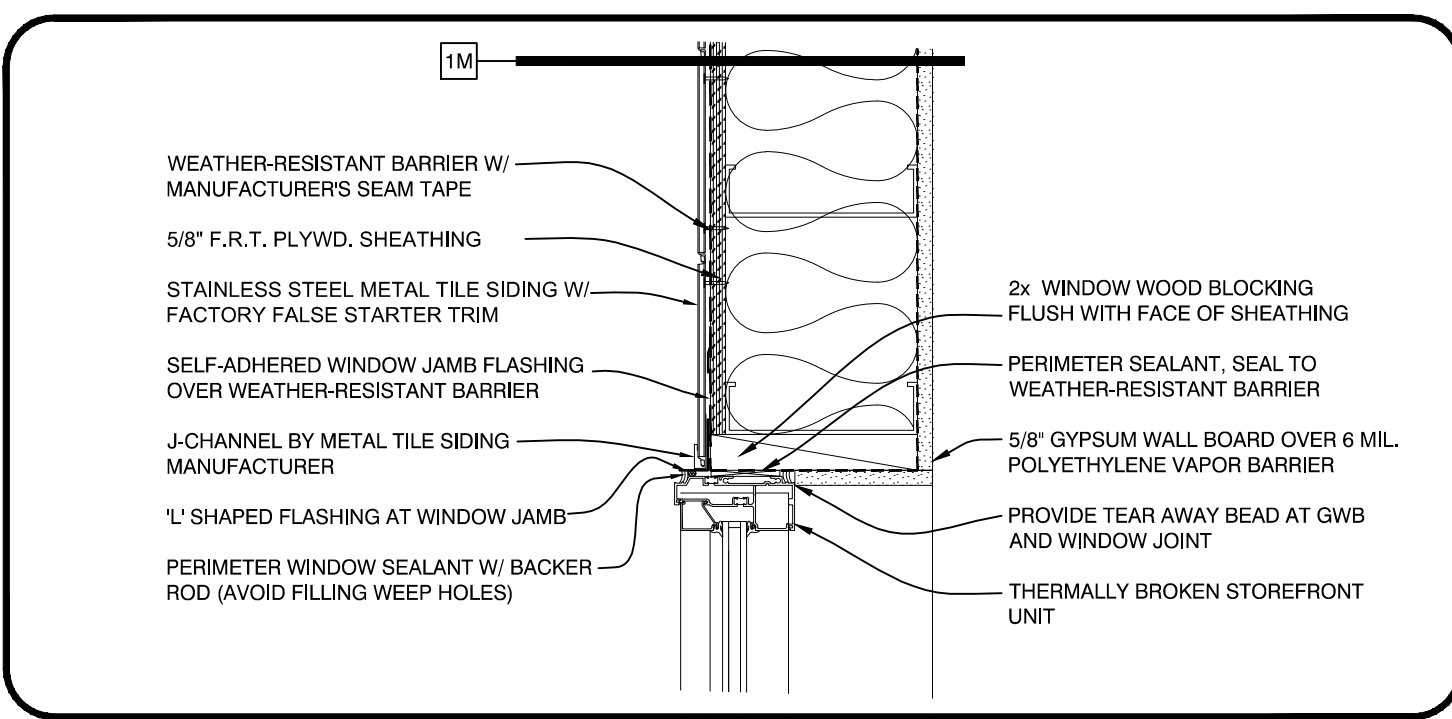


STOREFRONT JAMB @ METAL TILE DETAIL

SCALE: 1 1/2" = 1'-0"

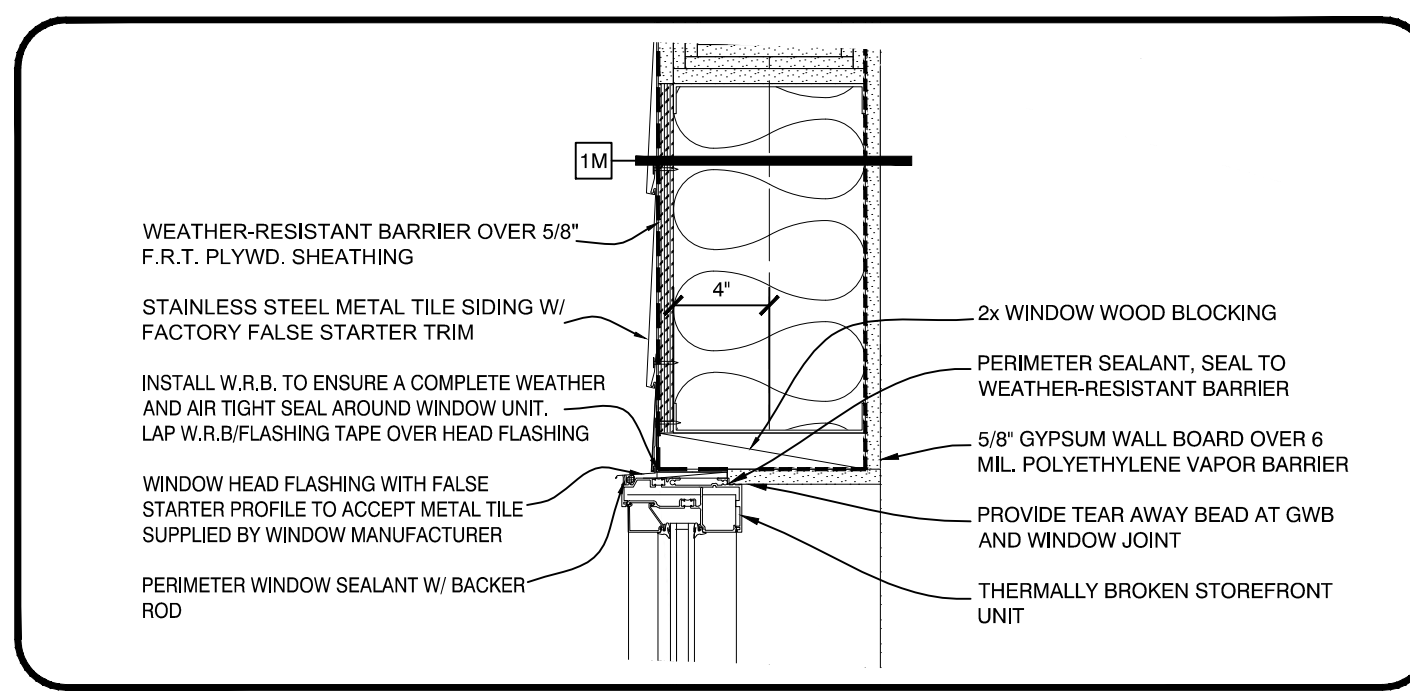


STOREFRONT HEAD DETAIL

SCALE: 1 1/2" = 1'-0"

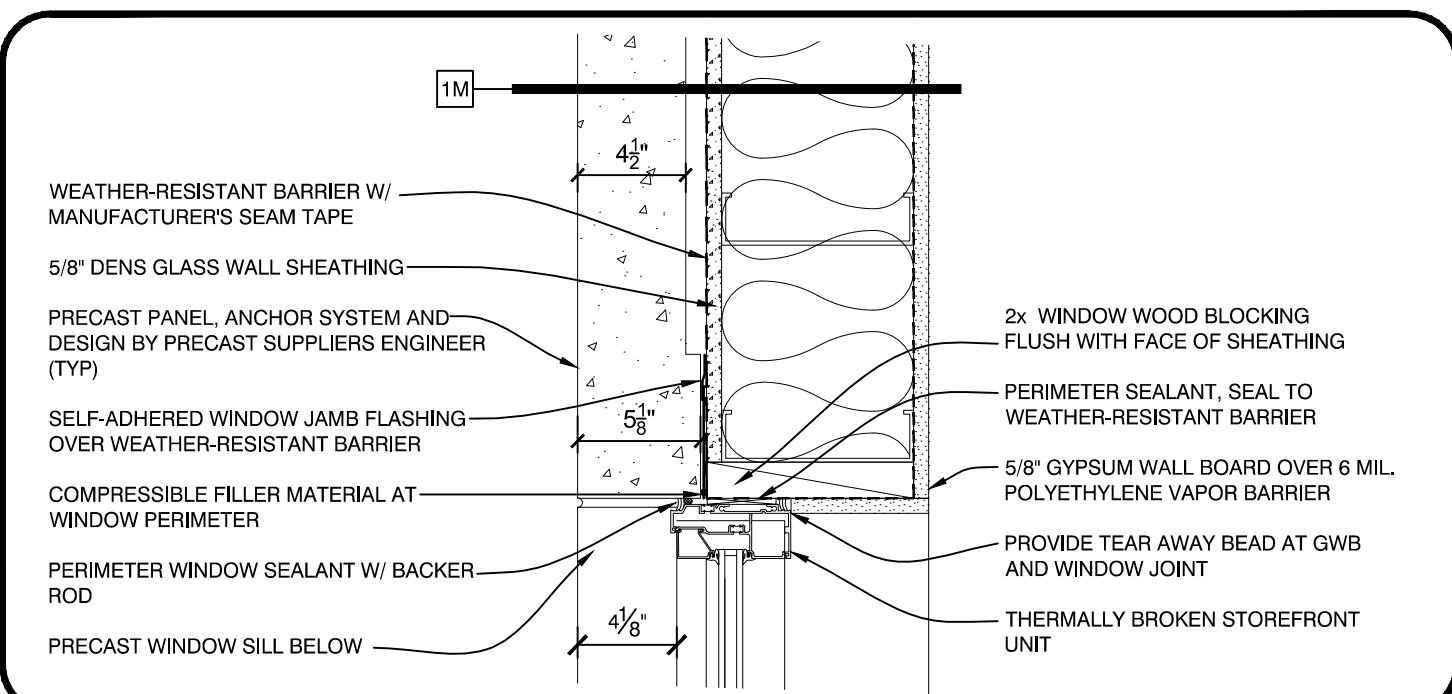

STOREFRONT JAMB @ PRECAST DETAIL

SCALE: 1 1/2" = 1'-0"

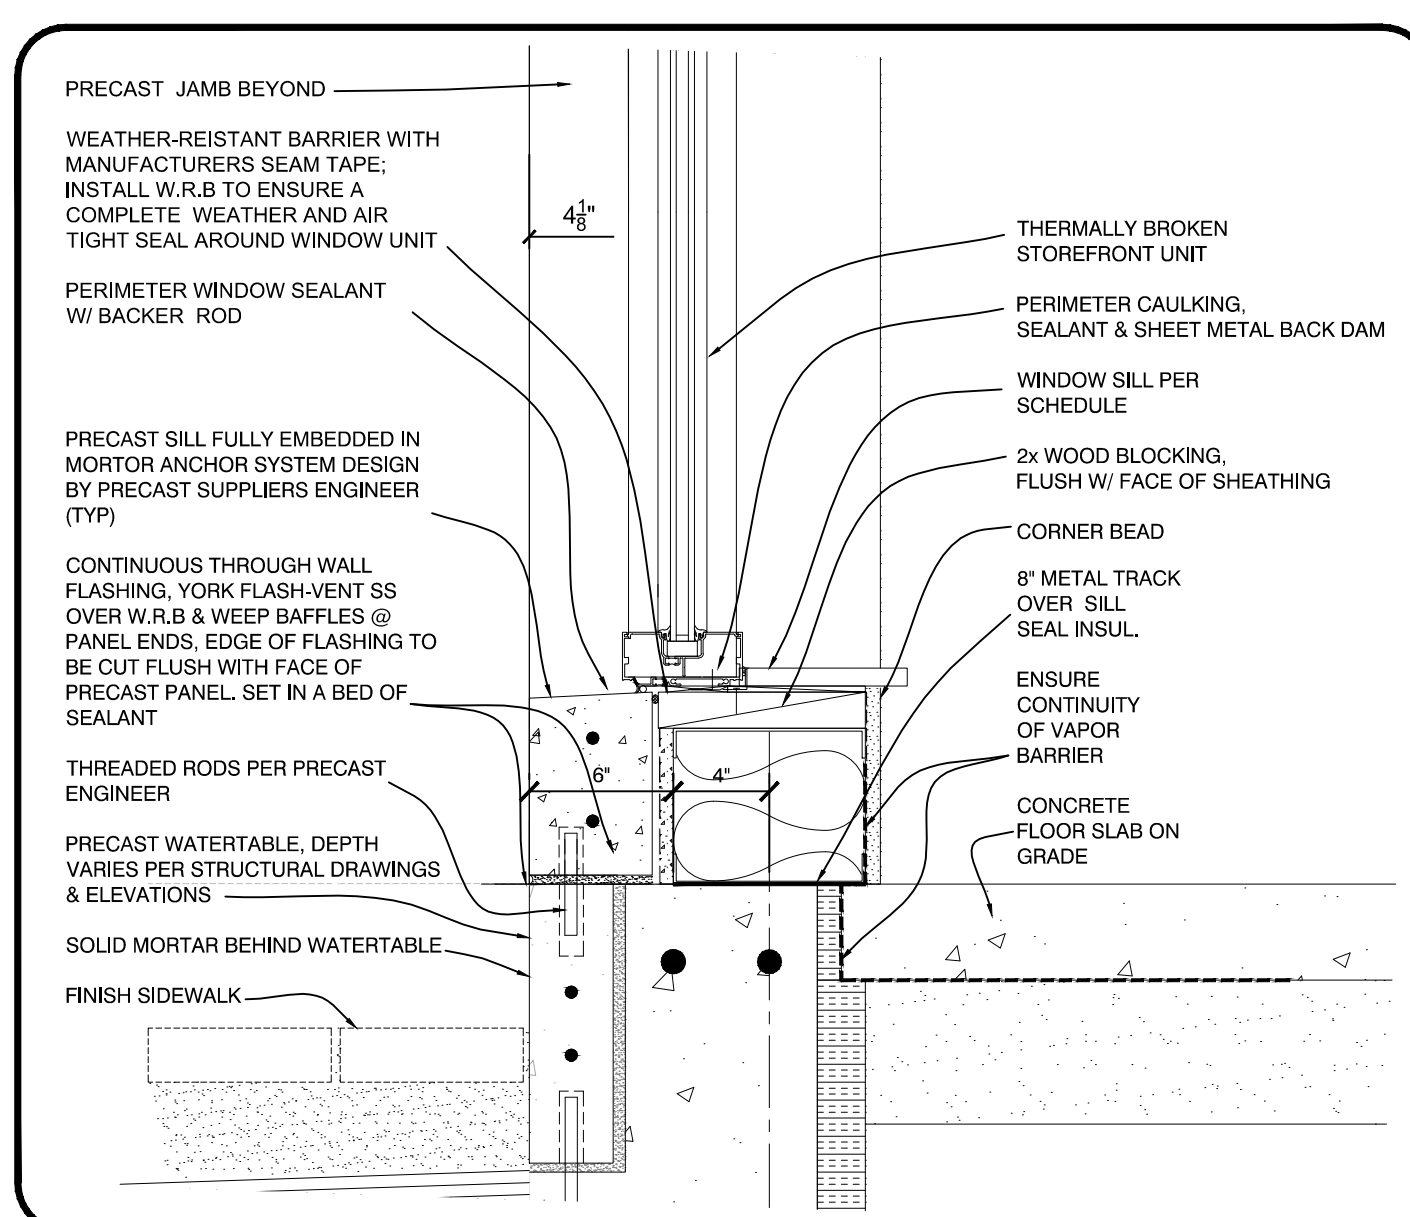

STOREFRONT SILL DETAIL

SCALE: 1 1/2" = 1'-0"

<p>PROJECT ARCHITECT: KAK</p> <p>DRAWN BY: DLS</p>	<p>ISSUED:</p> <p>01-27-17 DETAILS ADDED</p> <p>03-14-17 BUILDING PERMIT</p>	<p>REVISION:</p> <p>02-17-17 DETAILS UPDATED</p> <p>03-03-17 DETAILS/DIMENSIONS UPDATED</p>	<p>AC HOTELS by MARRIOTT</p> <p>Fore Street / Hancock Street / Thames Street</p> <p>Portland, Maine</p>		<p>11 CORPORATE DRIVE ■ BELMONT ■ NH 03220</p> <p>PHONE (603) 527-9090 ■ WWW.OPEECHEE.COM</p>
	<p>WALL SECTIONS</p> <p>A4.24</p>				