




**ROOF EAVE DETAIL**  
SCALE: 1 1/2" = 1'-0"

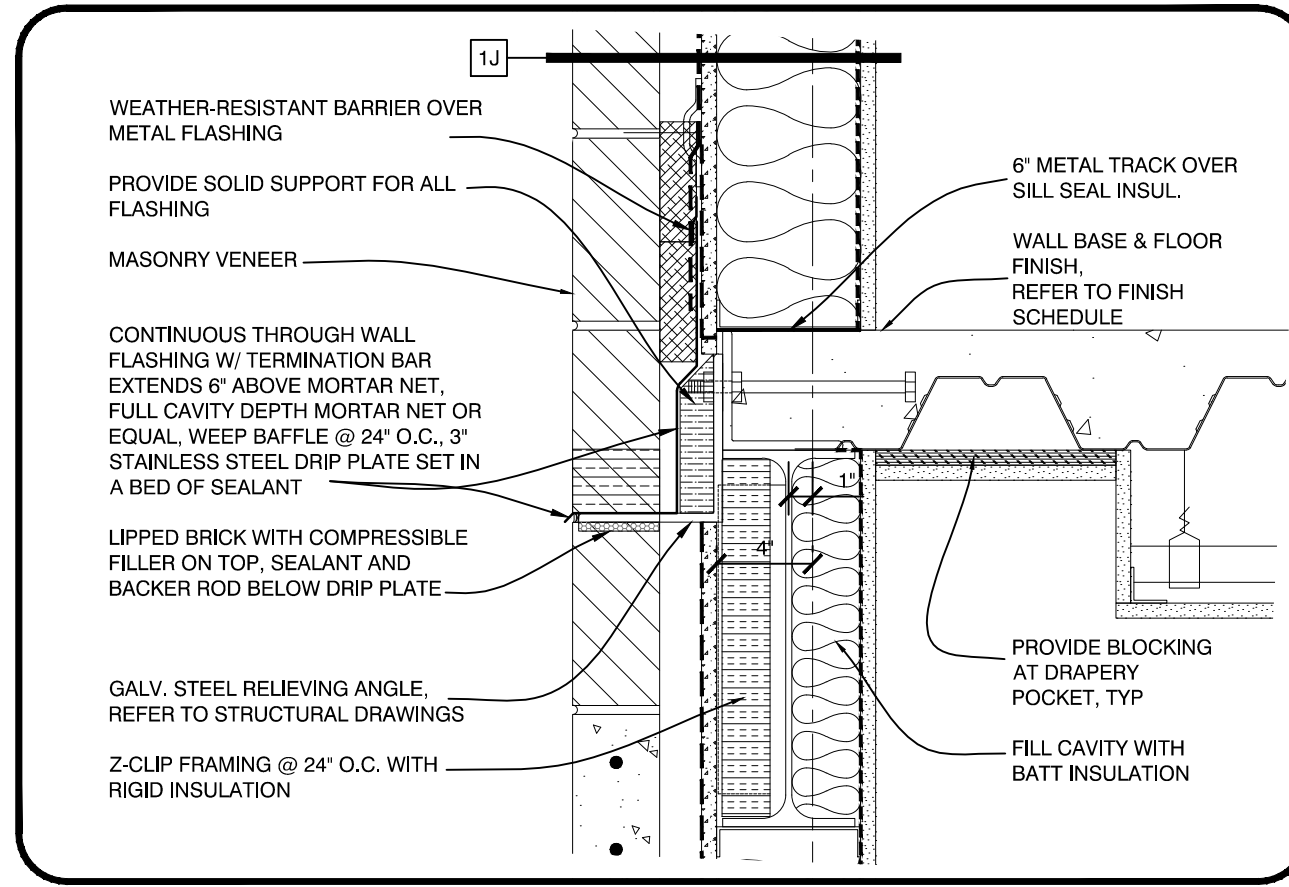


**RELIEVING ANGLE DETAIL**  
SCALE: 1 1/2" = 1'-0"

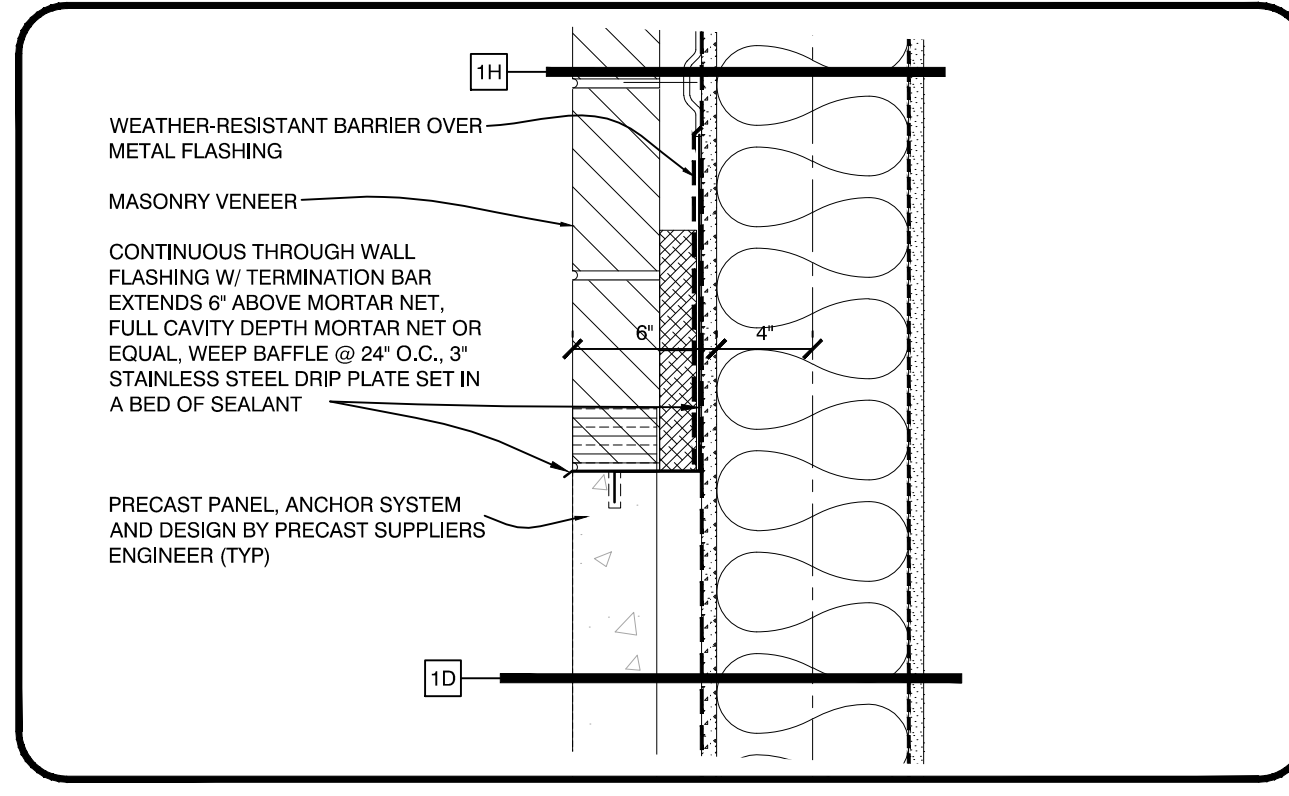


**PRECAST TOP DETAIL**  
SCALE: 1 1/2" = 1'-0"

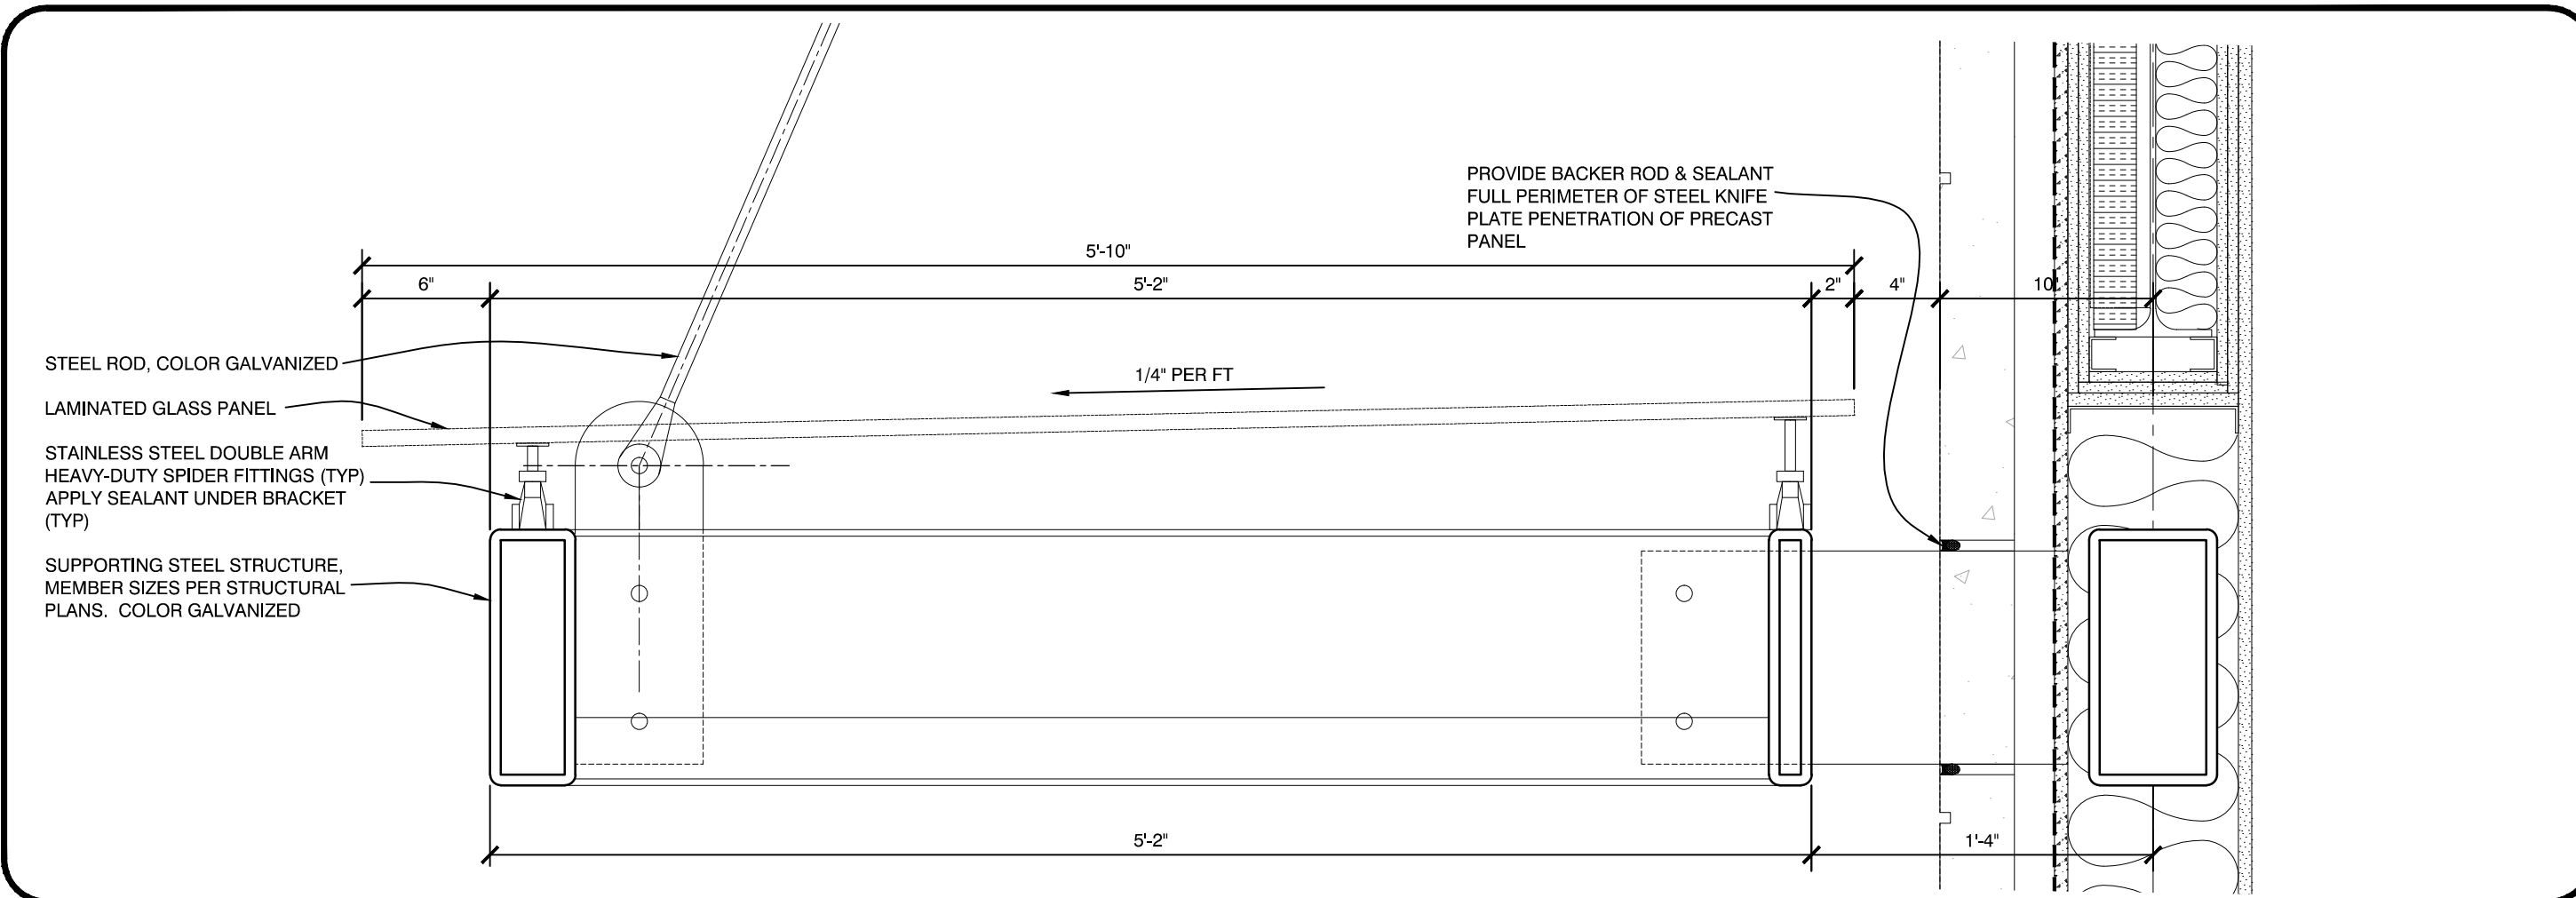

**CANOPY DETAIL**  
SCALE: 1 1/2" = 1'-0"

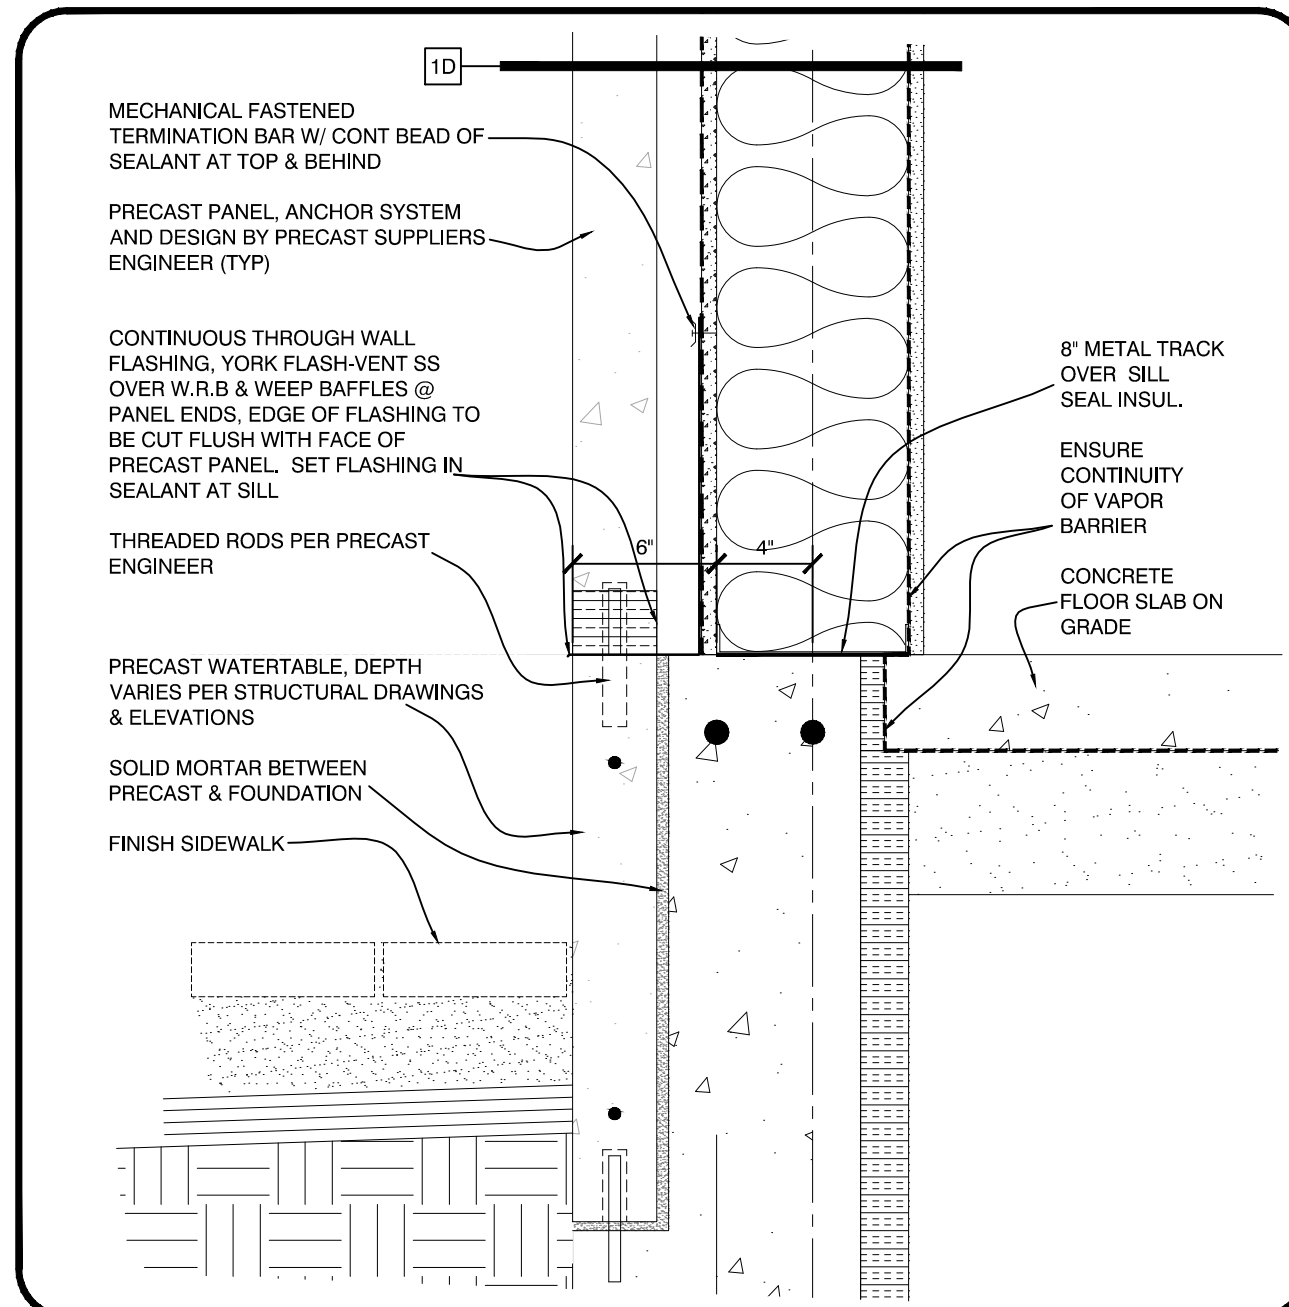

**WALL BASE DETAIL**  
SCALE: 1 1/2" = 1'-0"

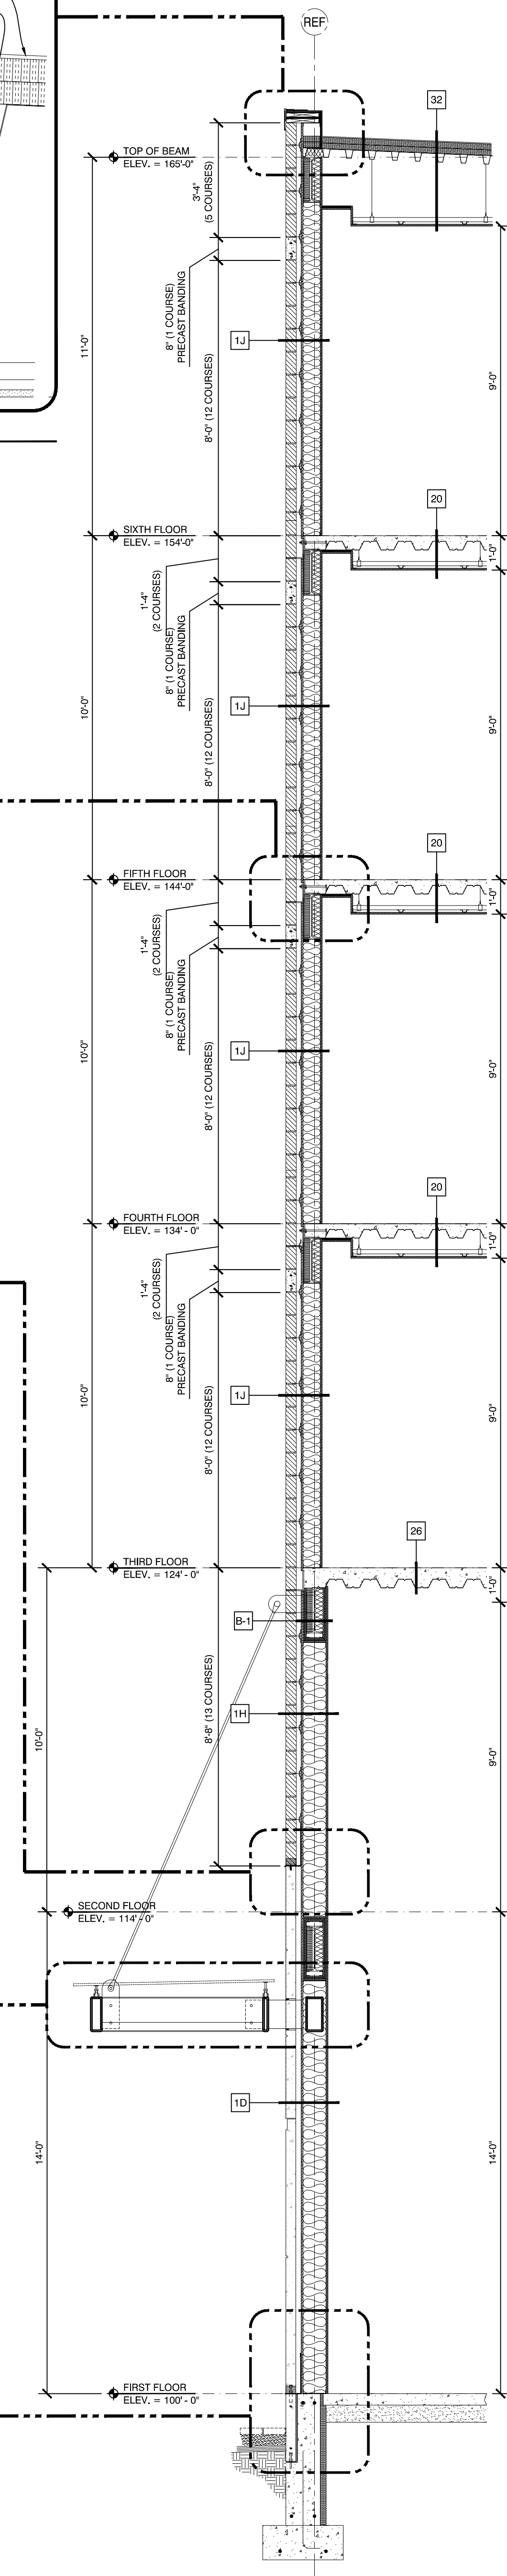

**25 WALL SECTION**  
SCALE: 3/8" = 1'-0"

<p>sheet number: <b>A4.25</b></p>	<p>WALL SECTIONS</p>	<p>project architect: <b>KAK</b></p>	<p>ISSUED:</p>	<p>REVISION:</p>	<p><b>AC HOTELS by MARRIOTT</b></p> <p>Fore Street / Hancock Street / Thames Street Portland, Maine</p>		
		<p>drawn by: <b>DLS</b></p>	<p>01-27-17 DETAILS ADDED 03-14-17 BUILDING PERMIT</p>	<p>02-17-17 DETAILS UPDATED 03-03-17 DETAILS/DIMENSIONS UPDATED</p>			