




PARAPET DETAIL  
SCALE: 1 1/2" = 1'-0"

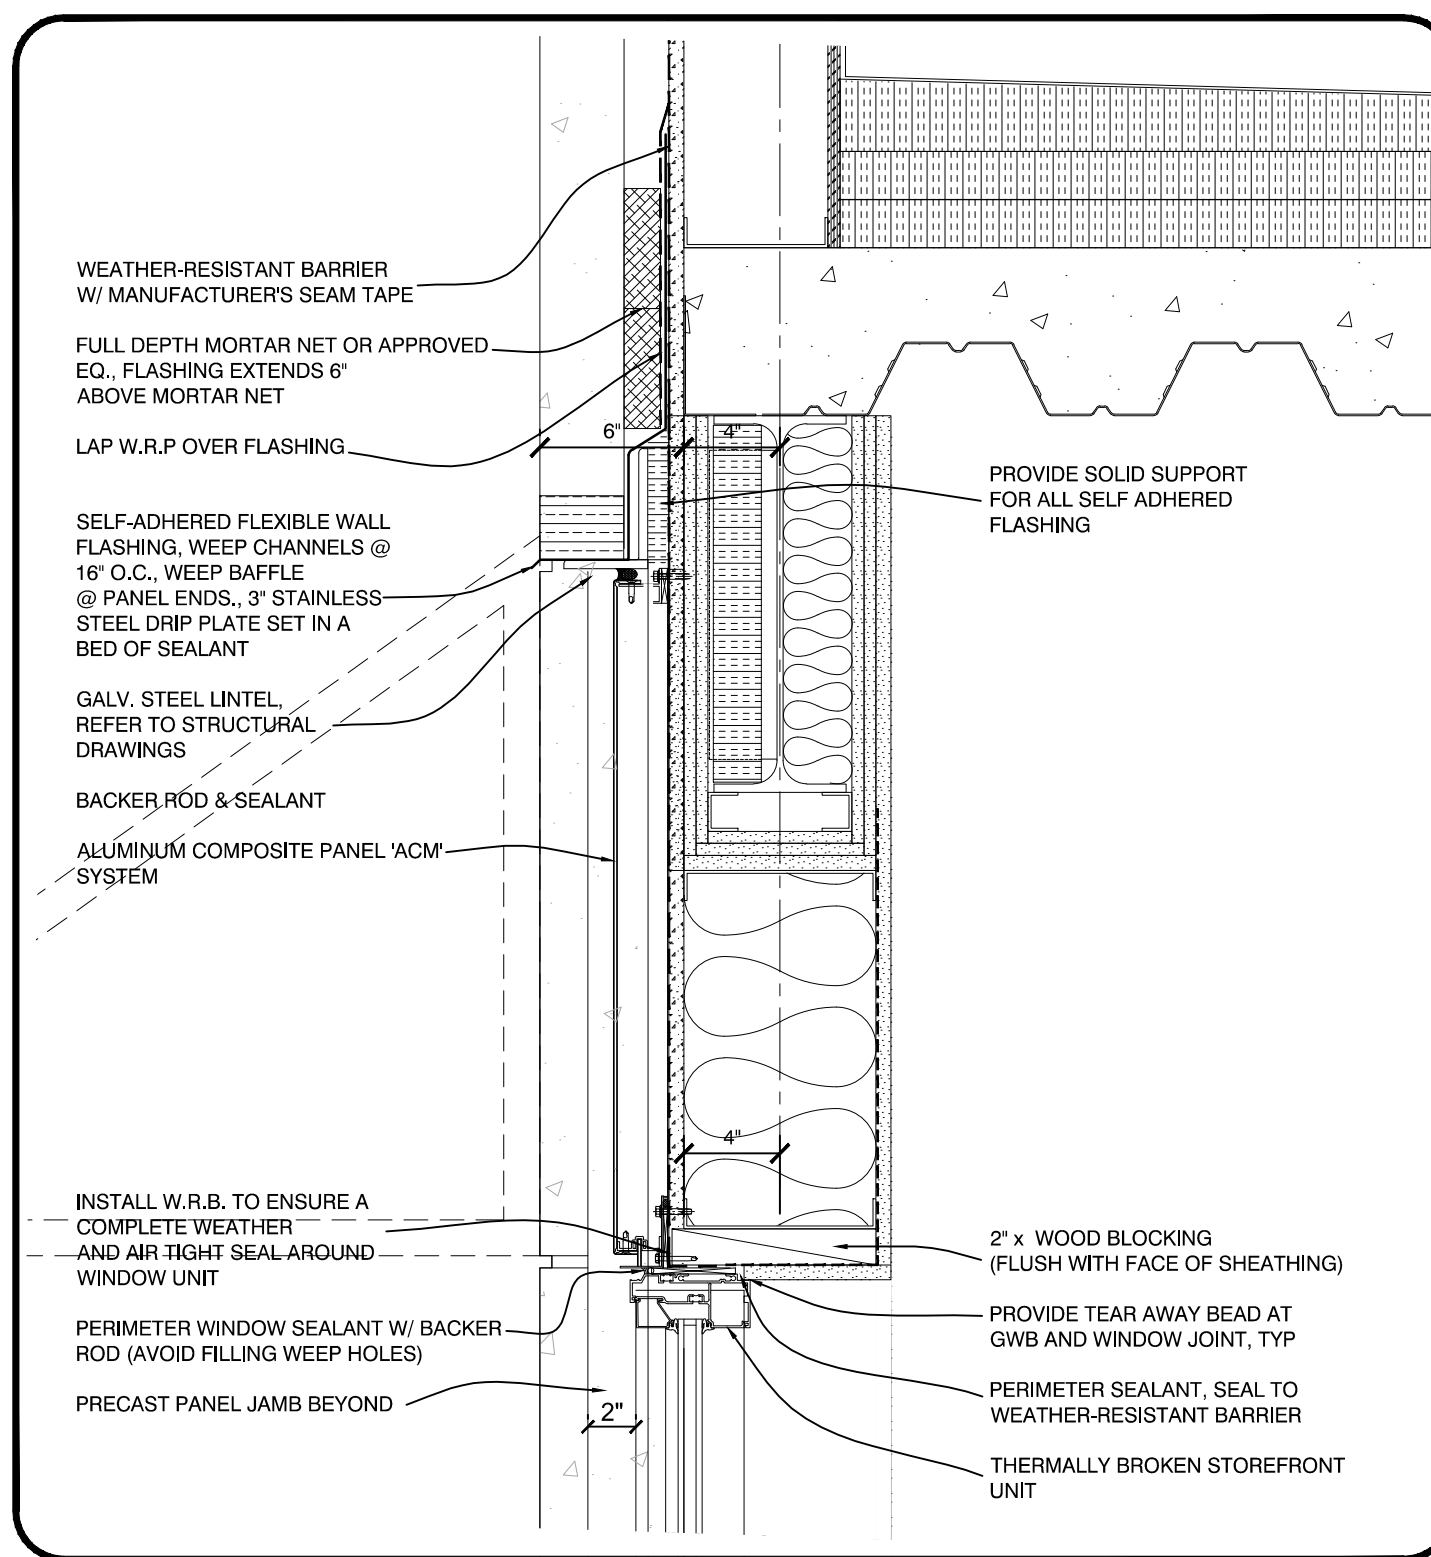


STOREFRONT HEAD DETAIL  
SCALE: 1 1/2" = 1'-0"

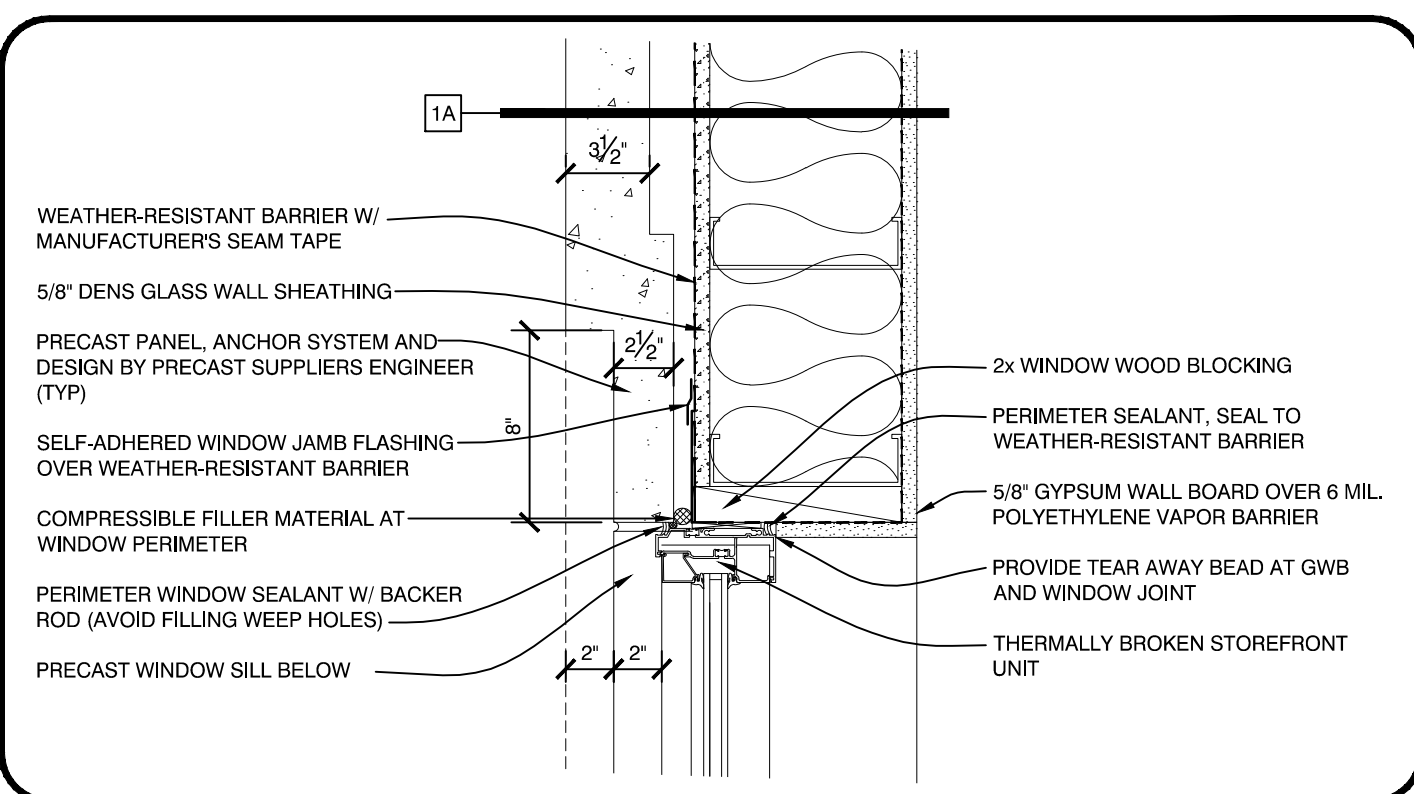

STOREFRONT JAMB DETAIL  
SCALE: 1 1/2" = 1'-0"

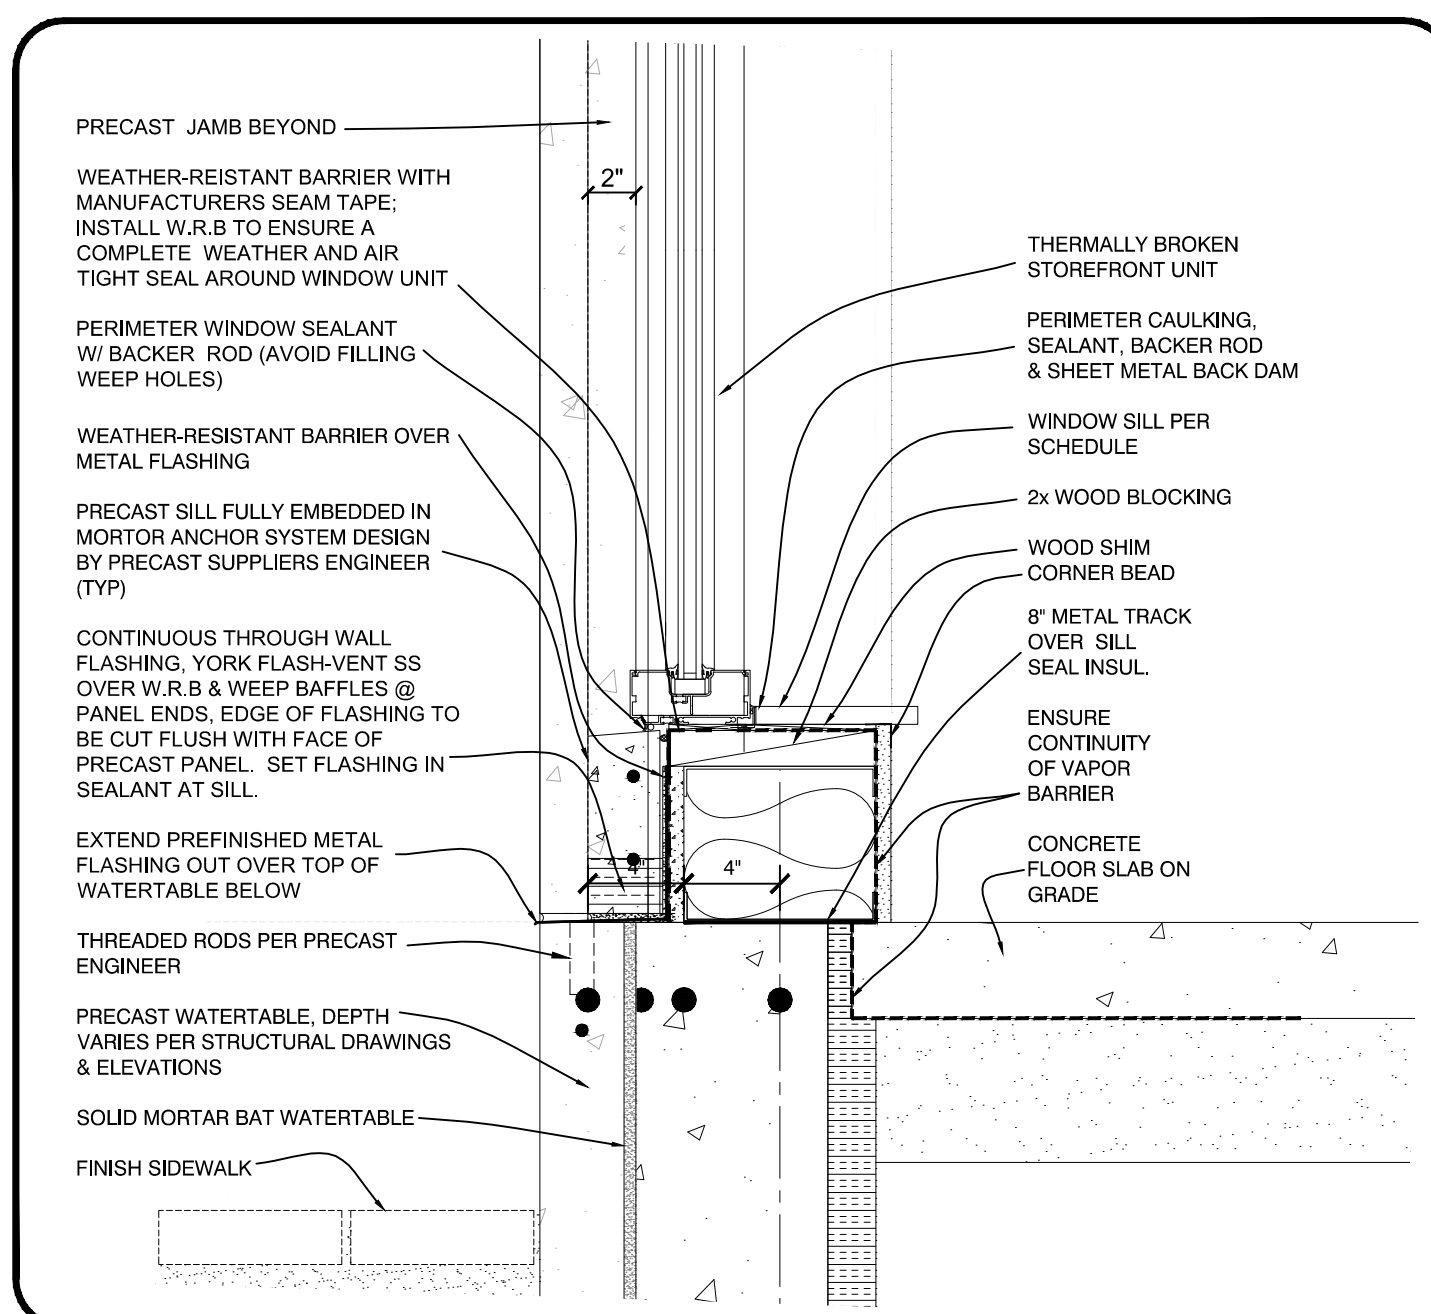

STOREFRONT SILL DETAIL  
SCALE: 1 1/2" = 1'-0"

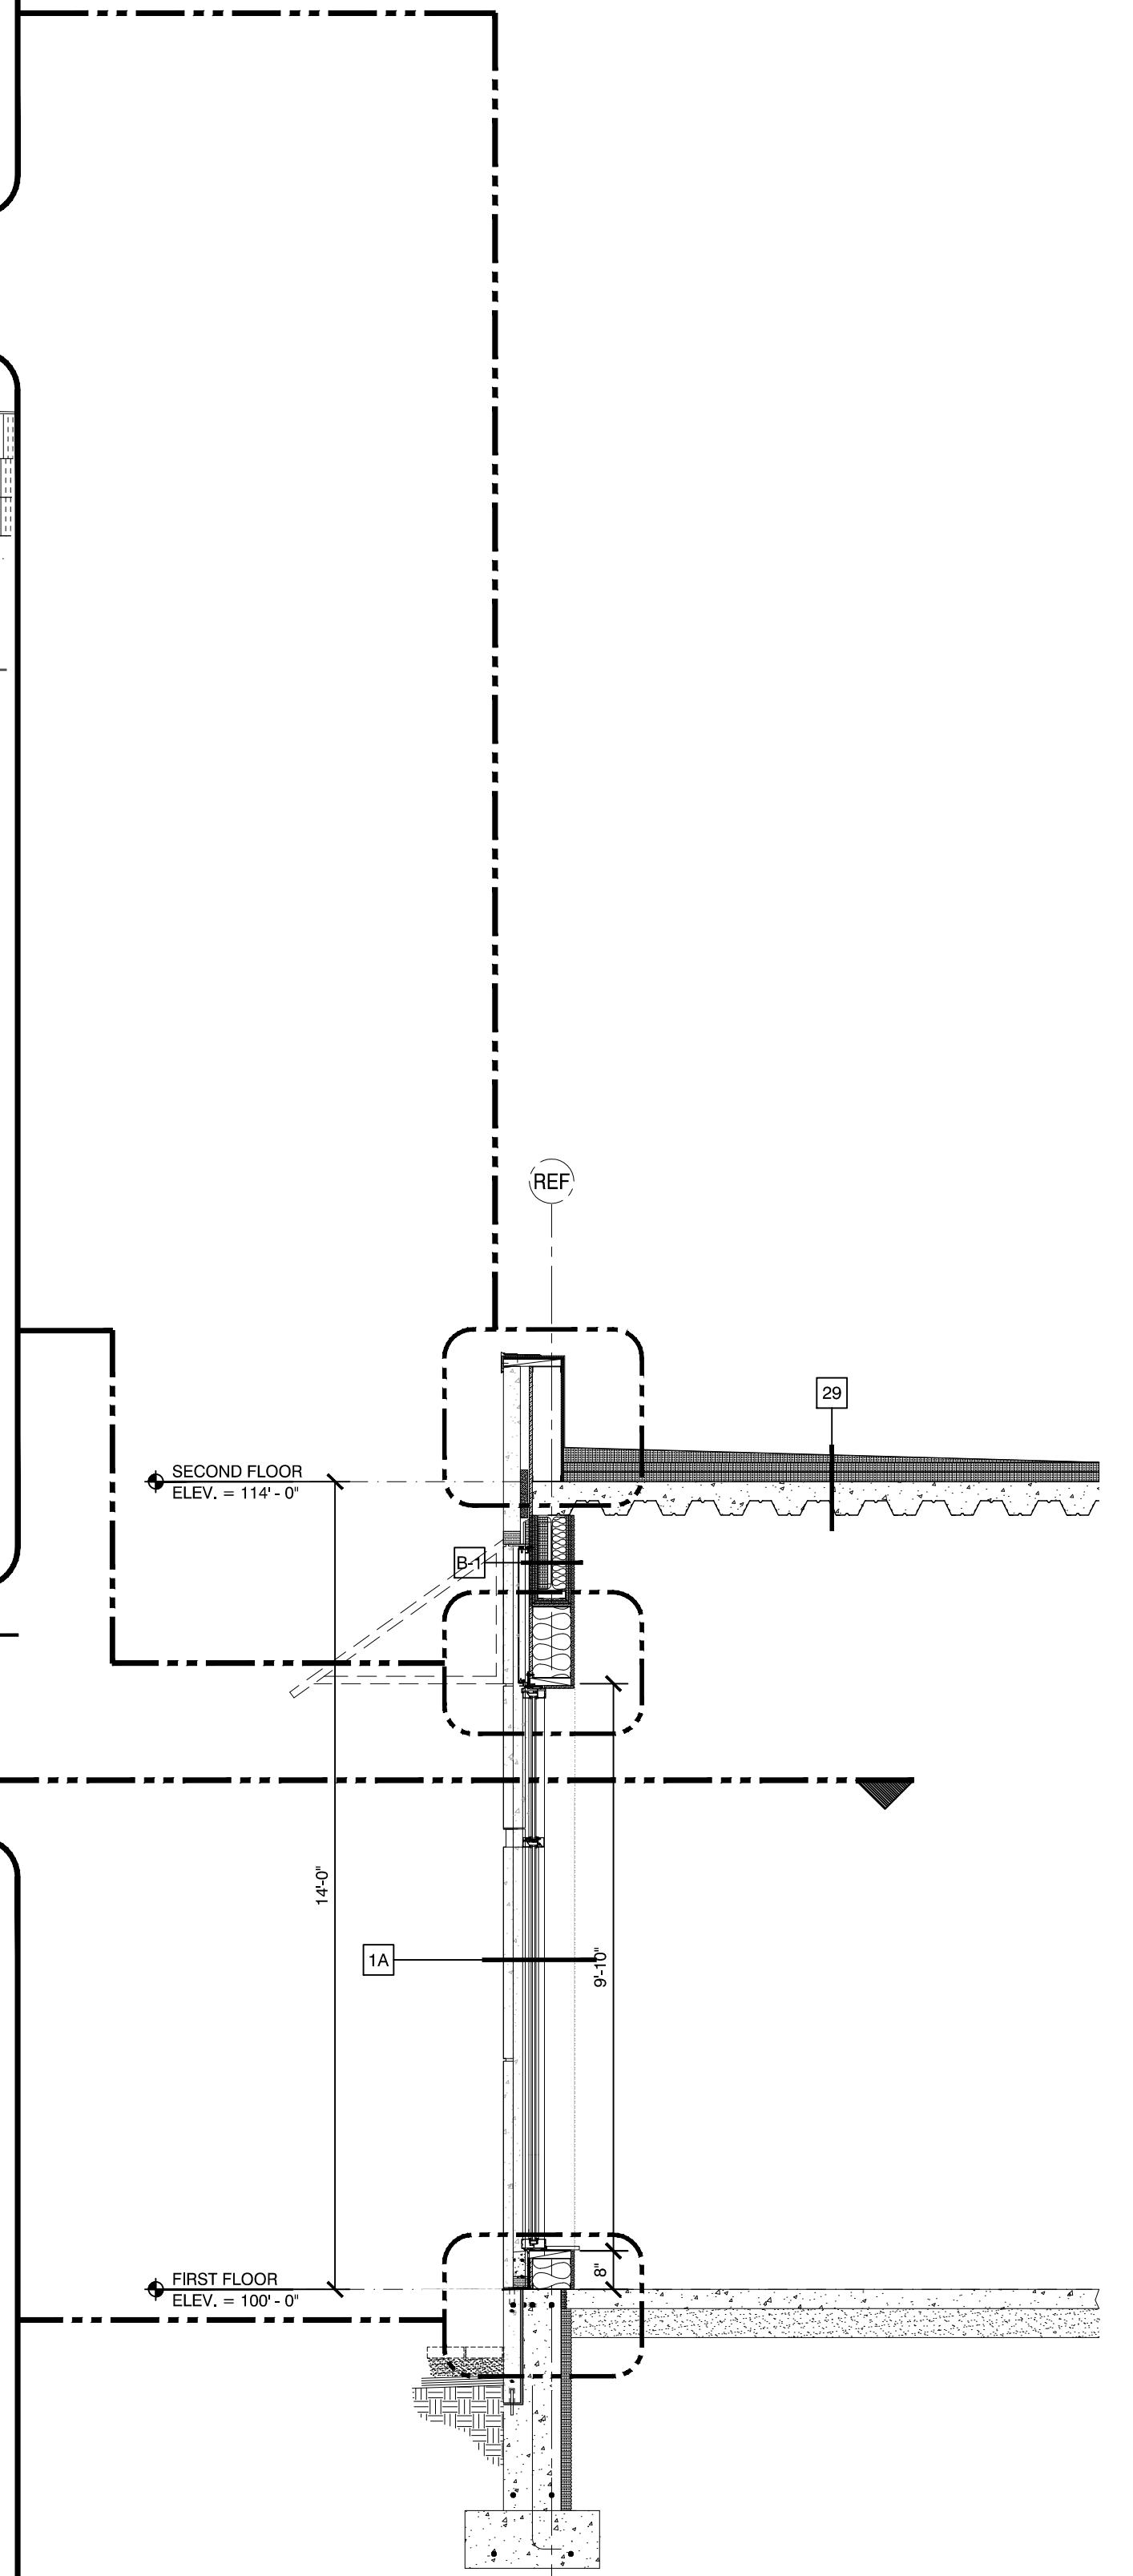

30 WALL SECTION  
SCALE: 3/8" = 1'-0"

<p>sheet number: <b>A4.30</b></p> <p>WALL SECTIONS</p>	<p>Project architect: <b>KAK</b> drawn by: <b>DLS</b></p>	<p>ISSUED: 01-27-17 DETAILS ADDED 03-14-17 BUILDING PERMIT</p>	<p>REVISION: 02-17-17 DETAILS UPDATED 03-03-17 DETAILS/DIMENSIONS UPDATED</p>	<p><b>AC HOTELS by MARRIOTT</b></p> <p>Fore Street / Hancock Street / Thames Street Portland, Maine</p>		 11 CORPORATE DRIVE ■ BELMONT ■ NH 03220 PHONE (603) 527-9090 ■ WWW.OPECHEE.COM
		<p>11 CORPORATE DRIVE ■ BELMONT ■ NH 03220 PHONE (603) 527-9090 ■ WWW.OPECHEE.COM</p>				