




WINDOW JAMB DETAIL
SCALE: 1 1/2" = 1'-0"

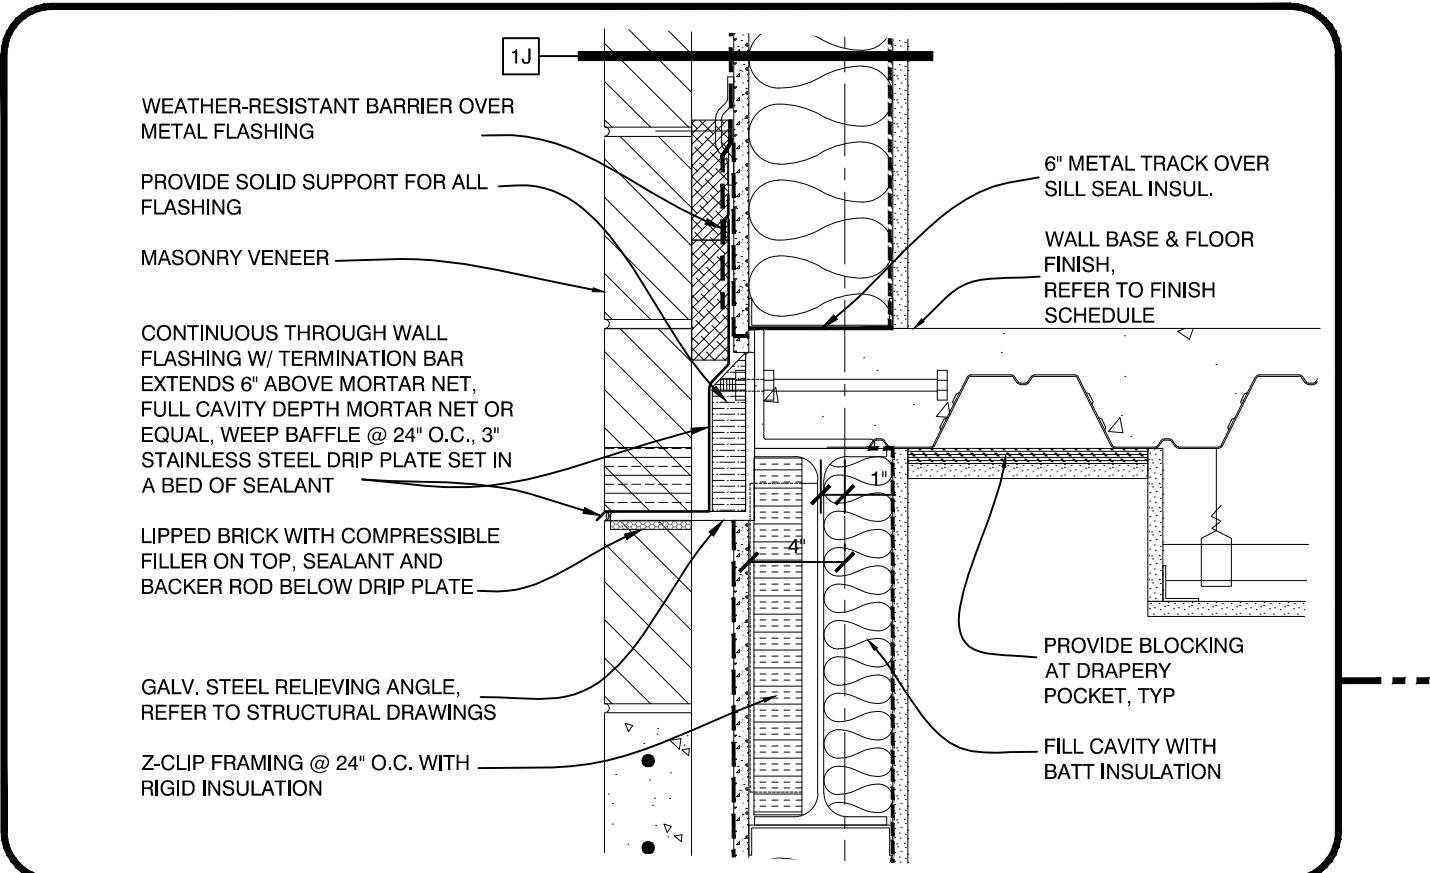


RELIEVING ANGLE DETAIL
SCALE: 1 1/2" = 1'-0"

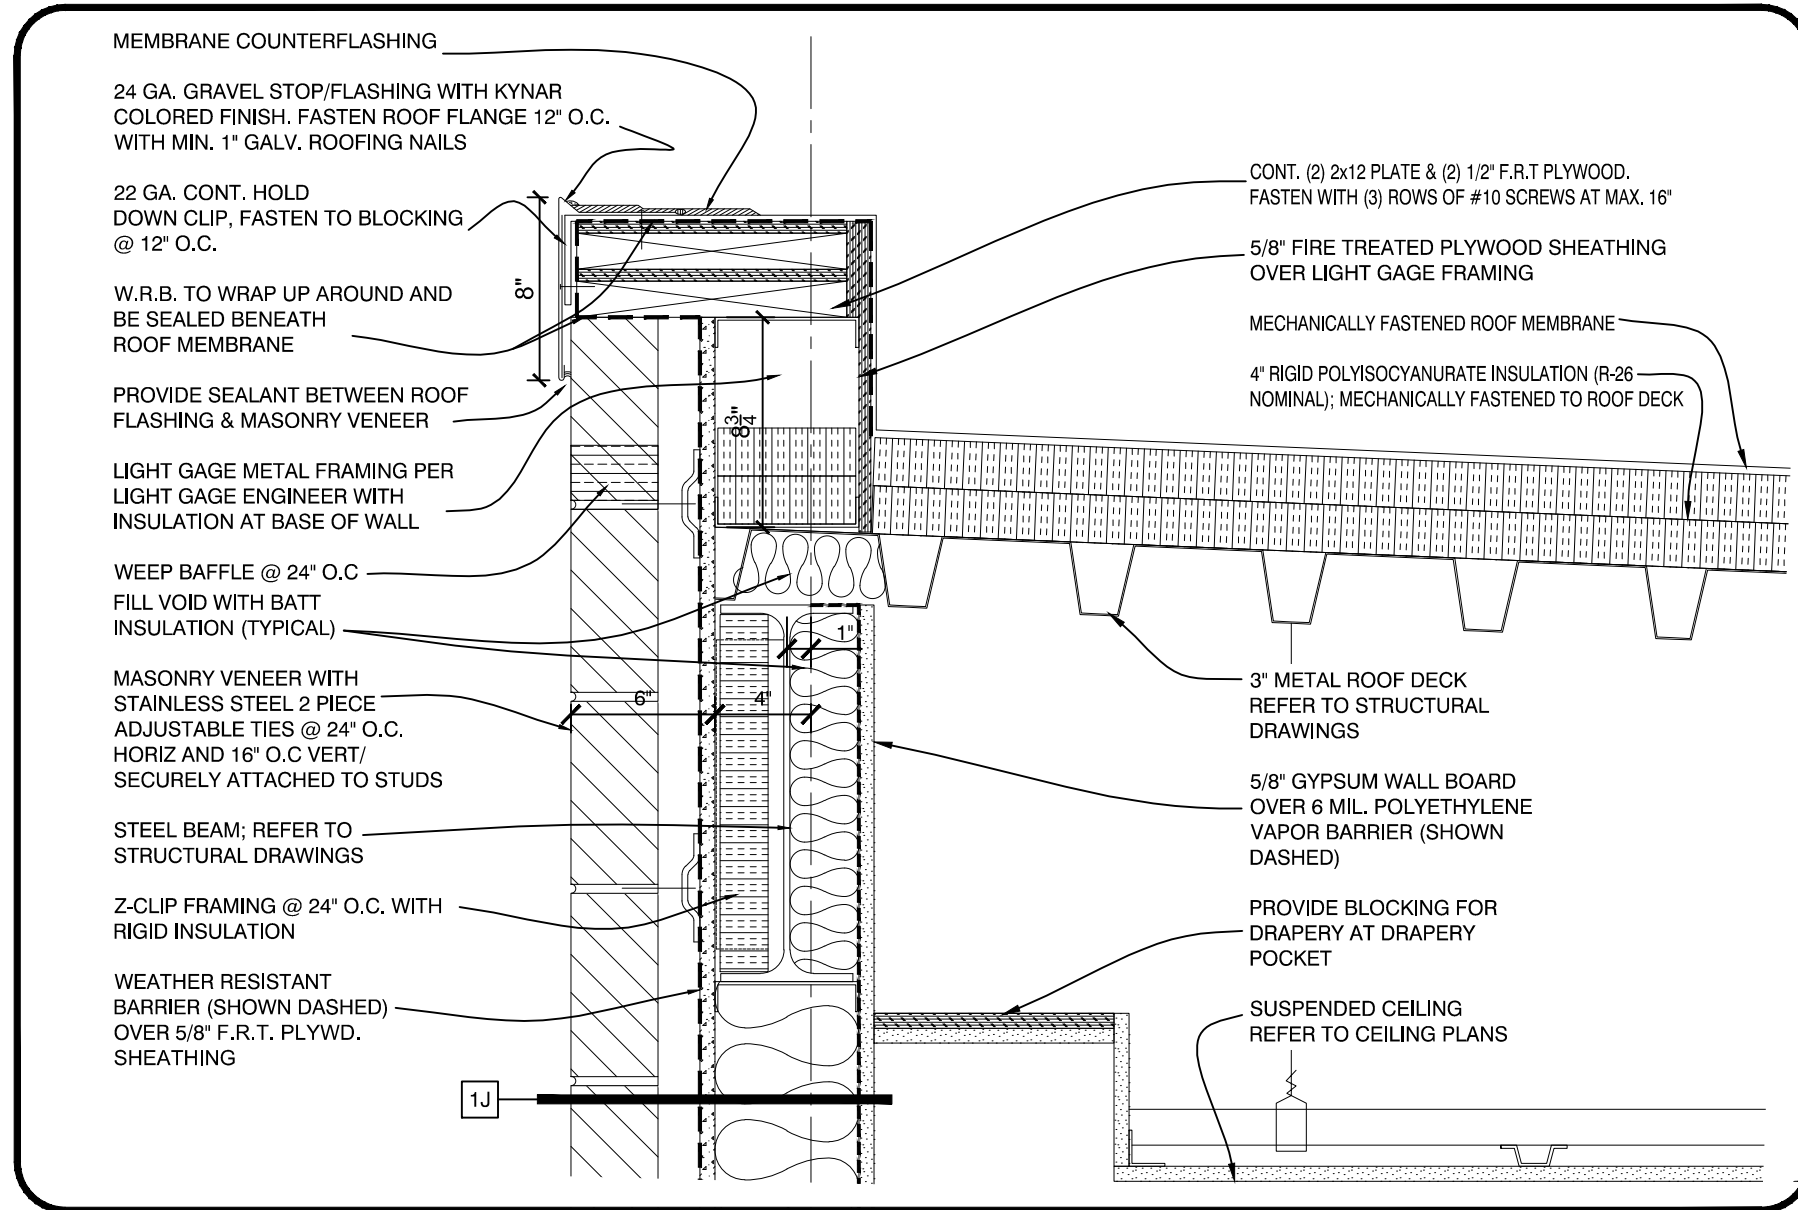


ROOF EAVE DETAIL
SCALE: 1 1/2" = 1'-0"

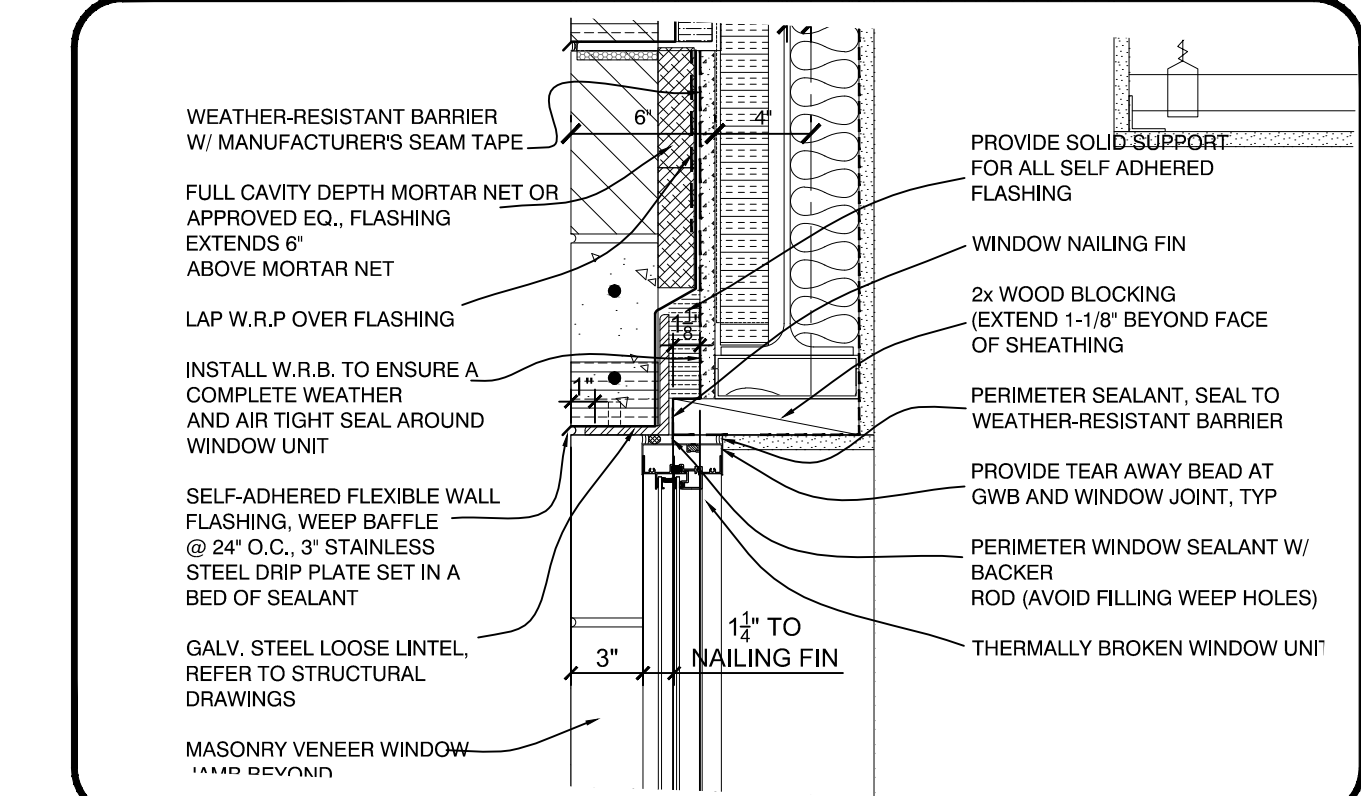


WINDOW HEAD DETAIL
SCALE: 1 1/2" = 1'-0"

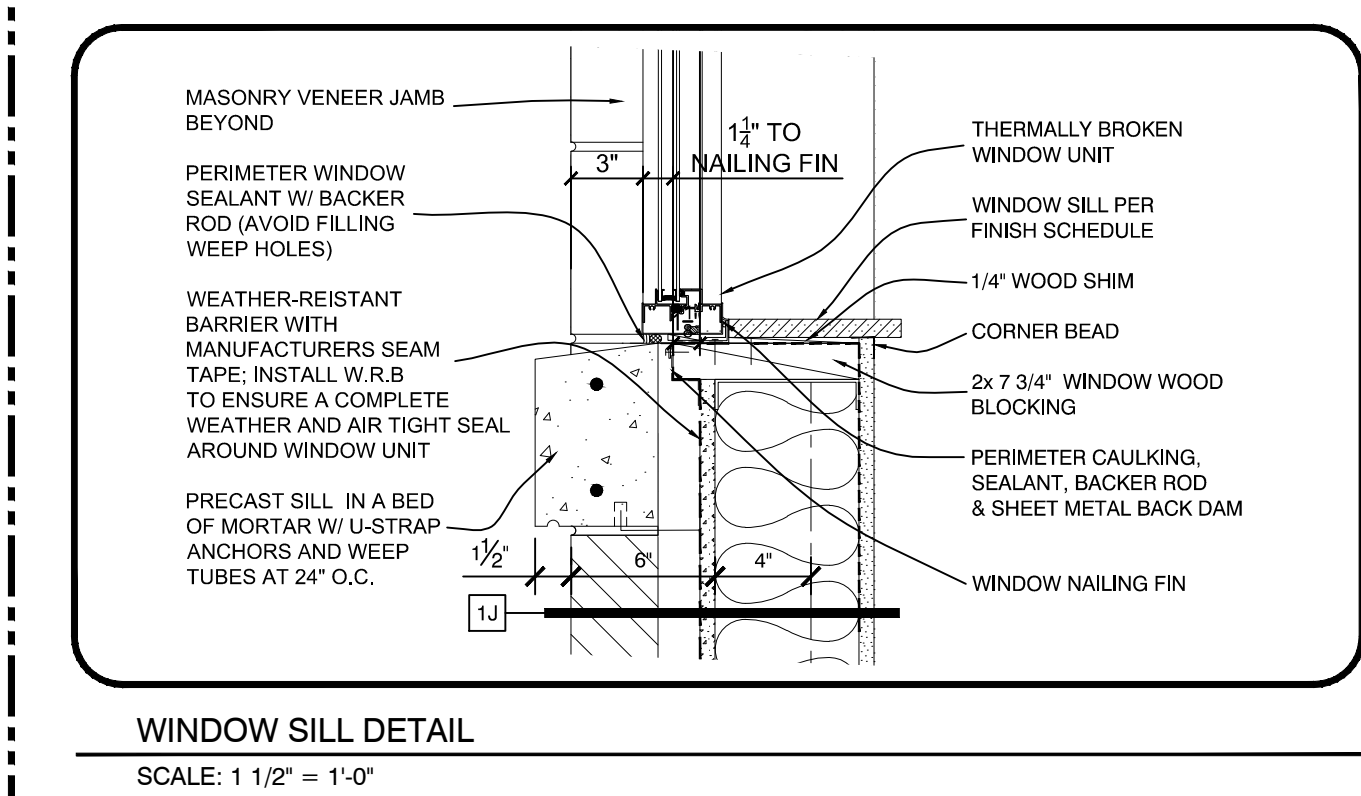


WINDOW SILL DETAIL
SCALE: 1 1/2" = 1'-0"

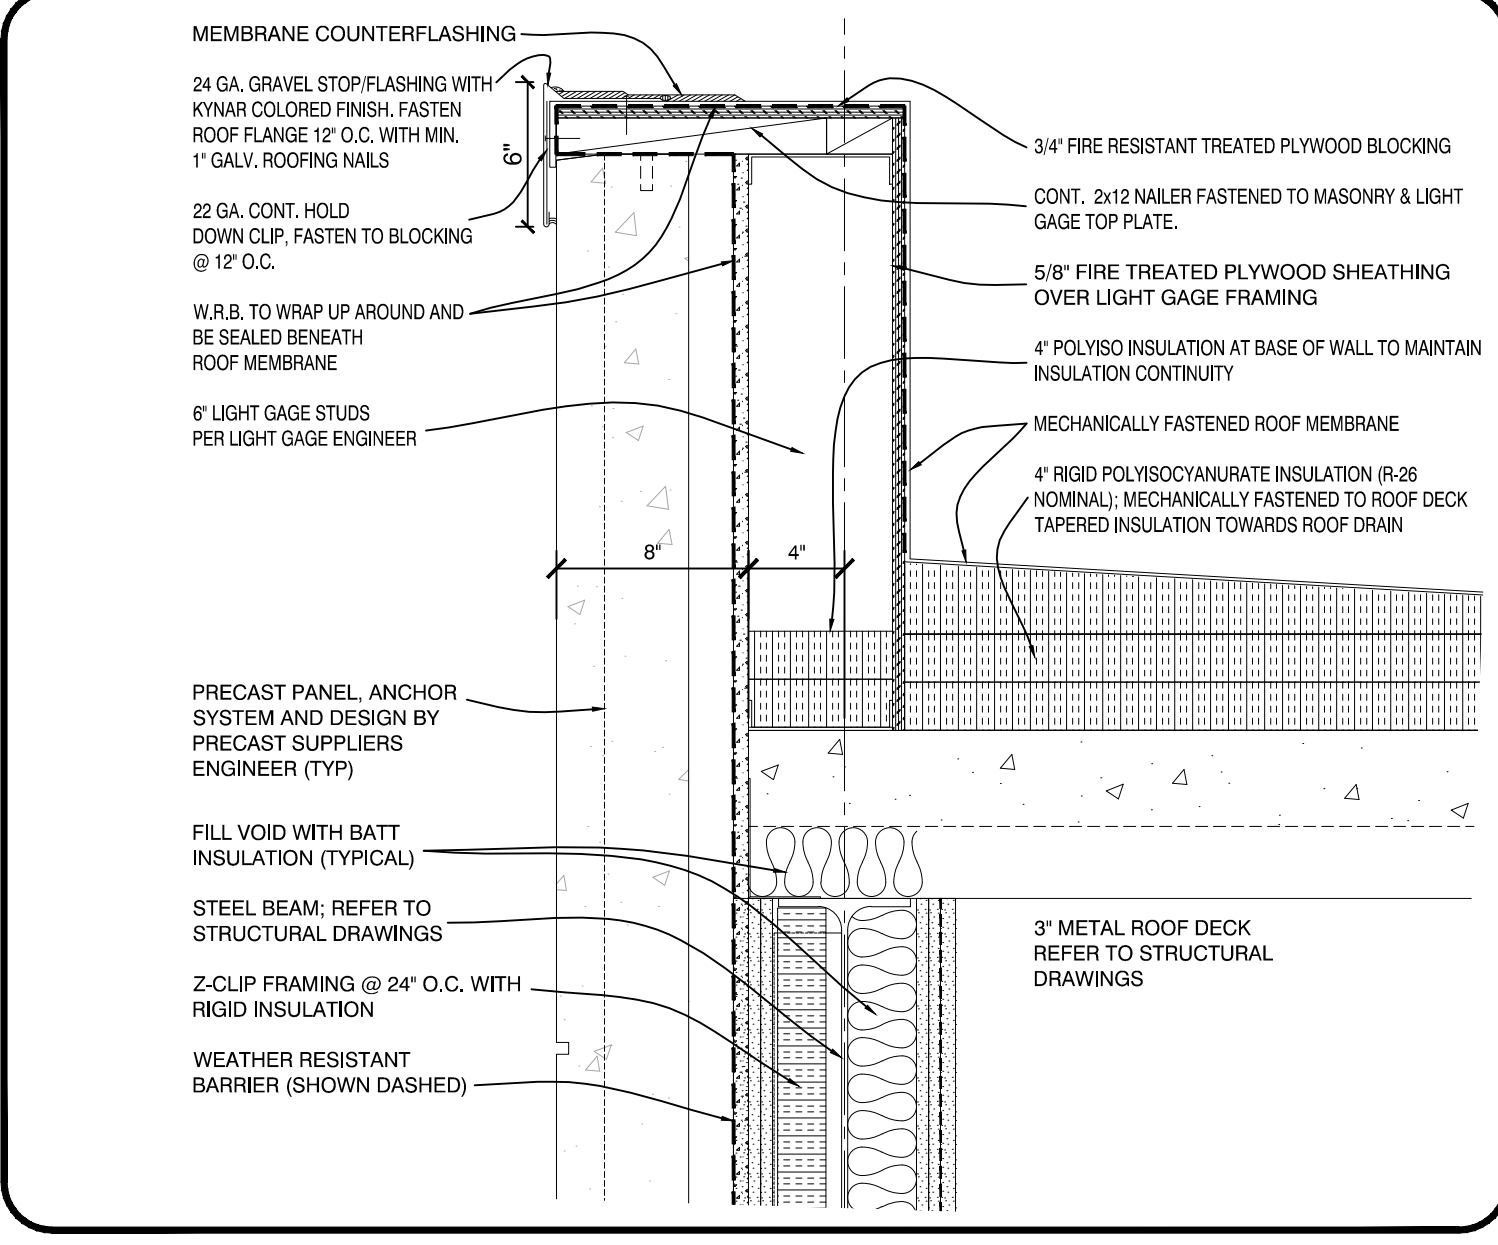


PARAPET DETAIL
SCALE: 1 1/2" = 1'-0"

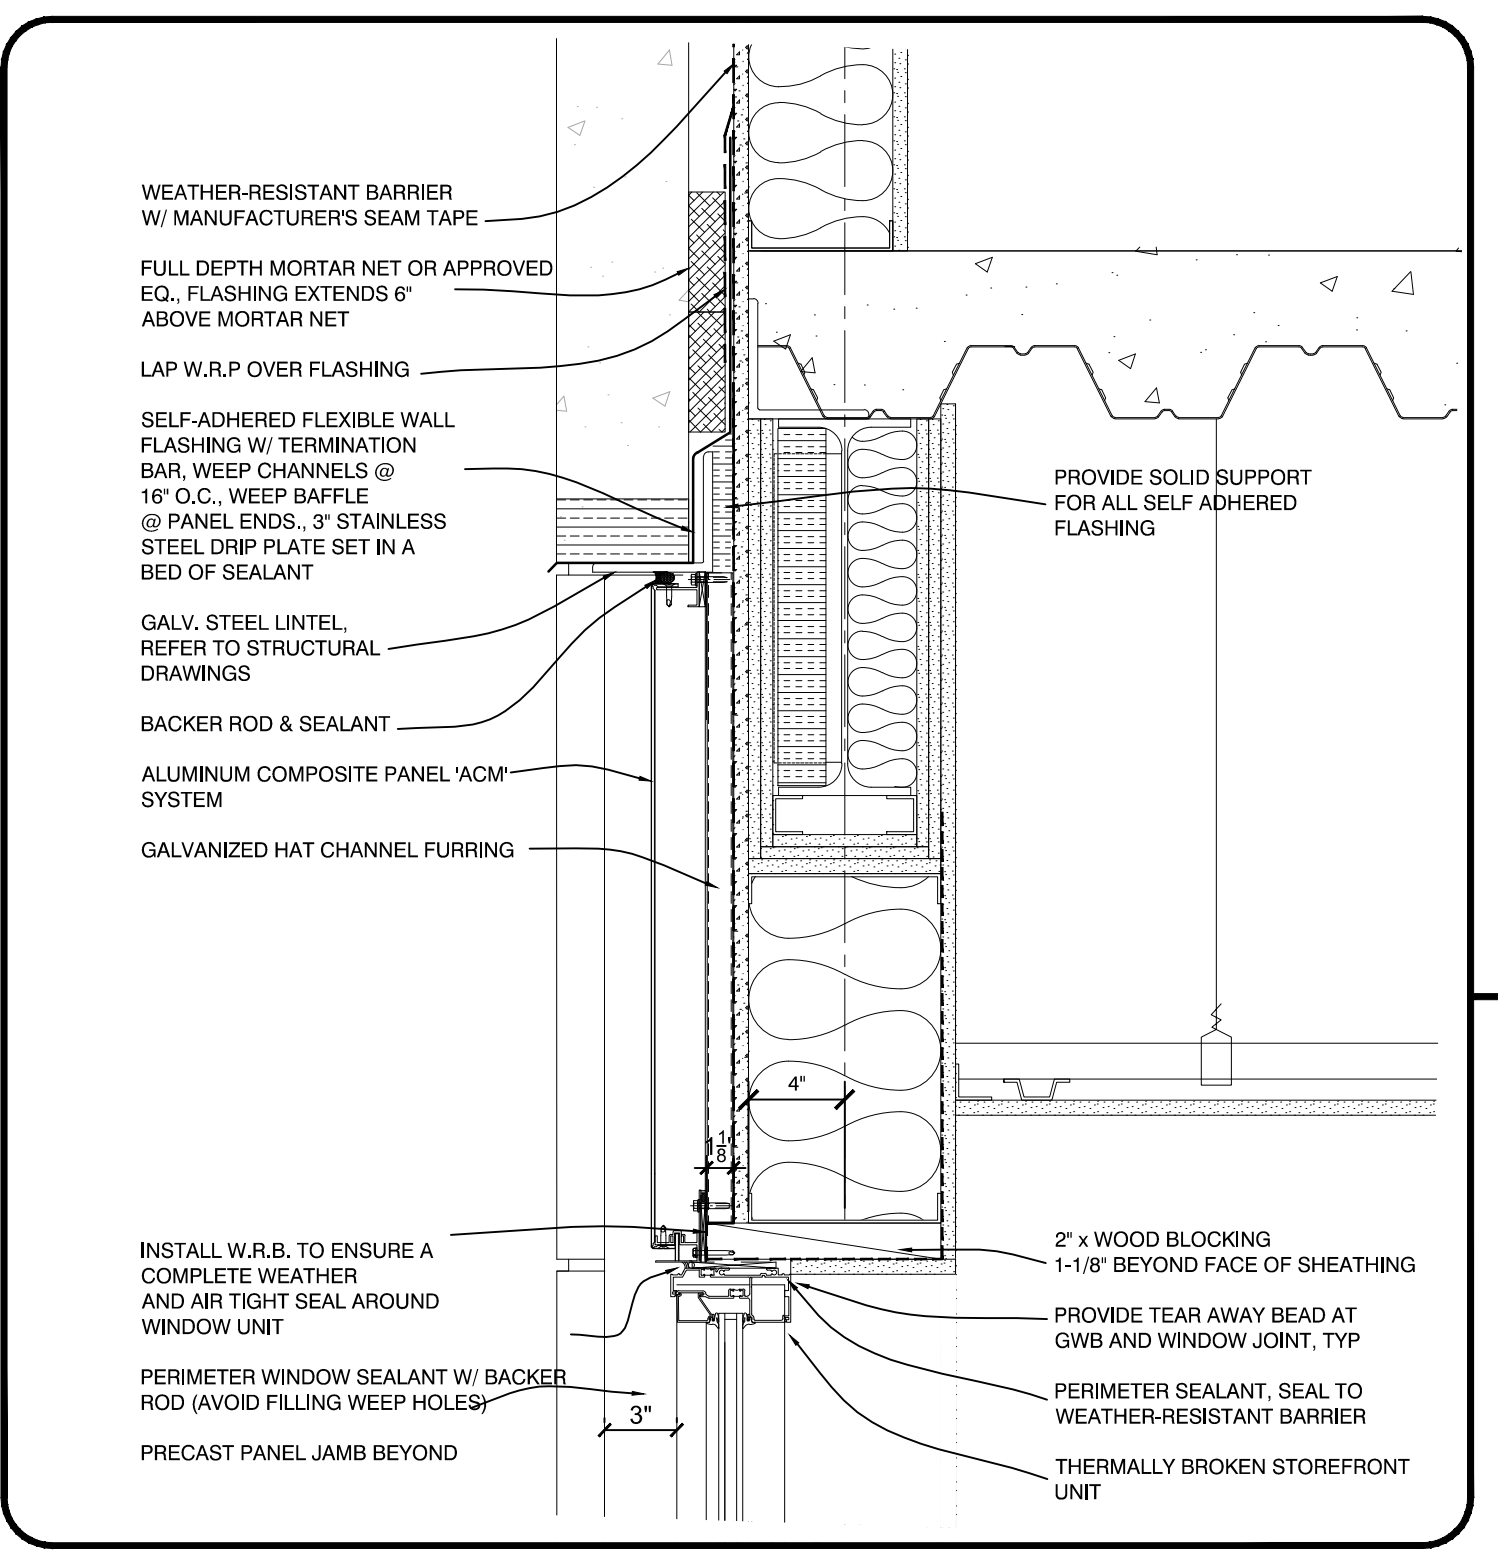


STOREFRONT HEAD DETAIL
SCALE: 1 1/2" = 1'-0"

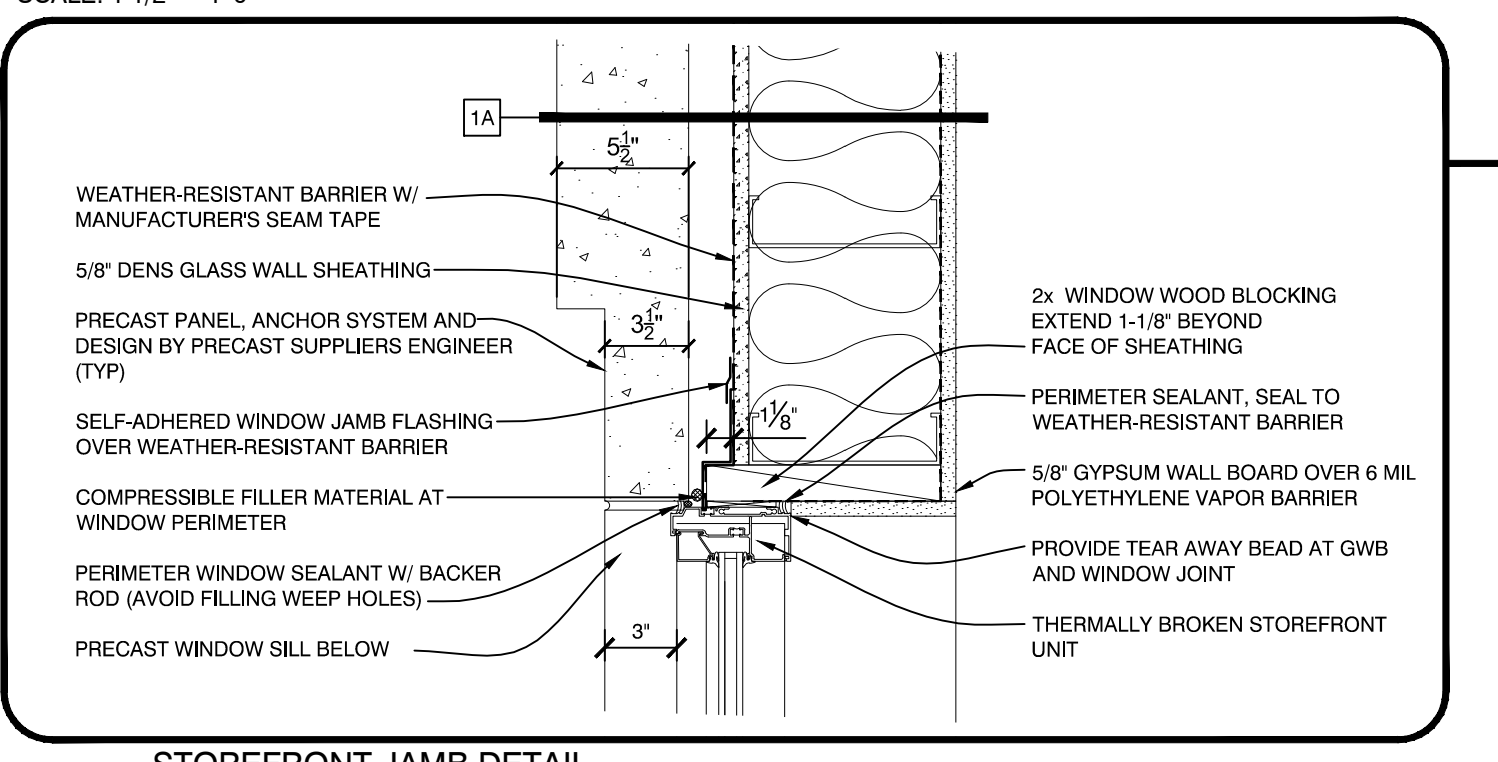


STOREFRONT JAMB DETAIL
SCALE: 1 1/2" = 1'-0"

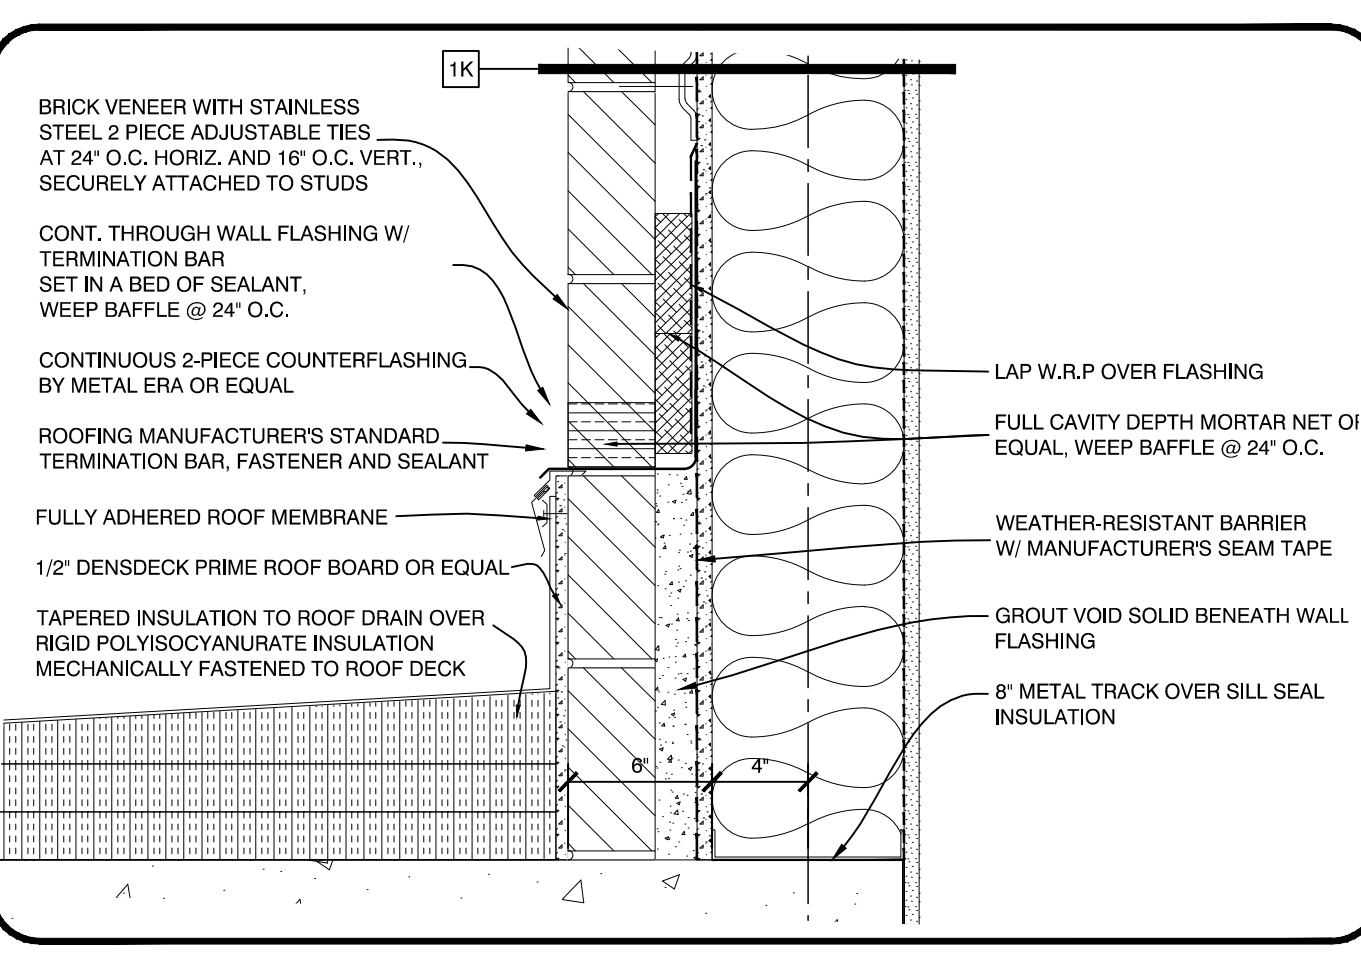

WALL BASE DETAIL
SCALE: 1 1/2" = 1'-0"

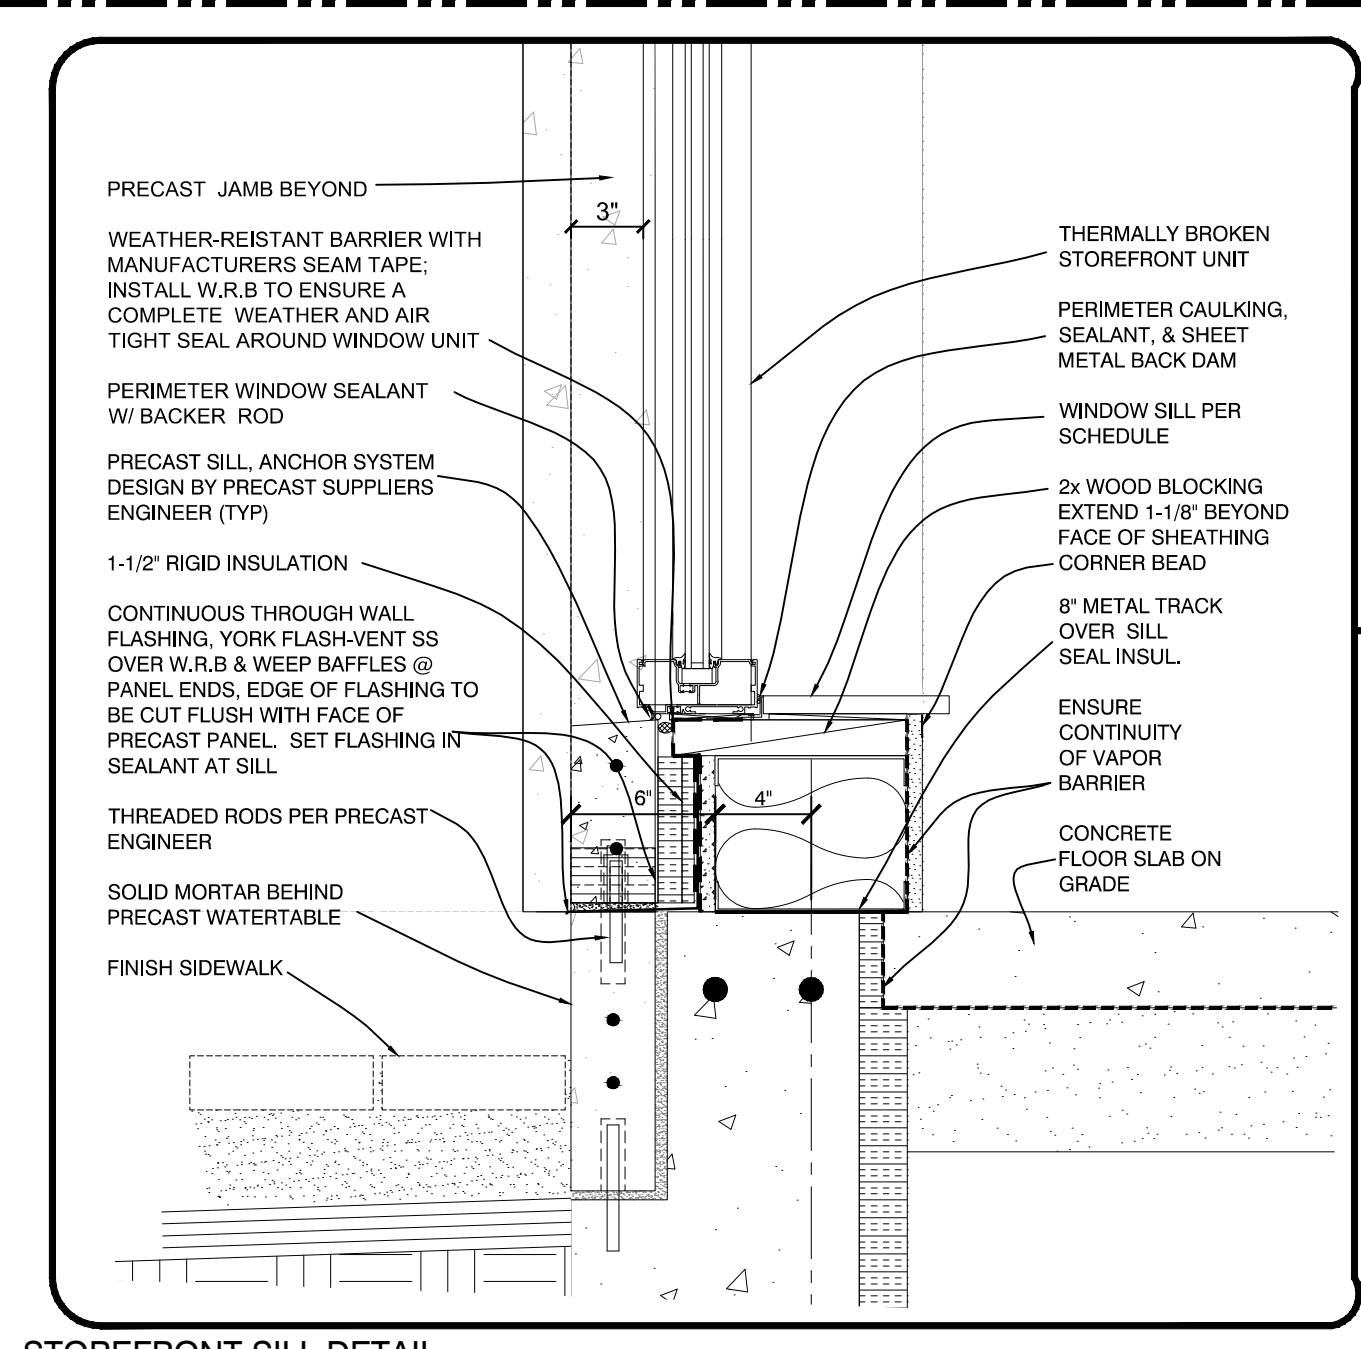

STOREFRONT SILL DETAIL
SCALE: 1 1/2" = 1'-0"

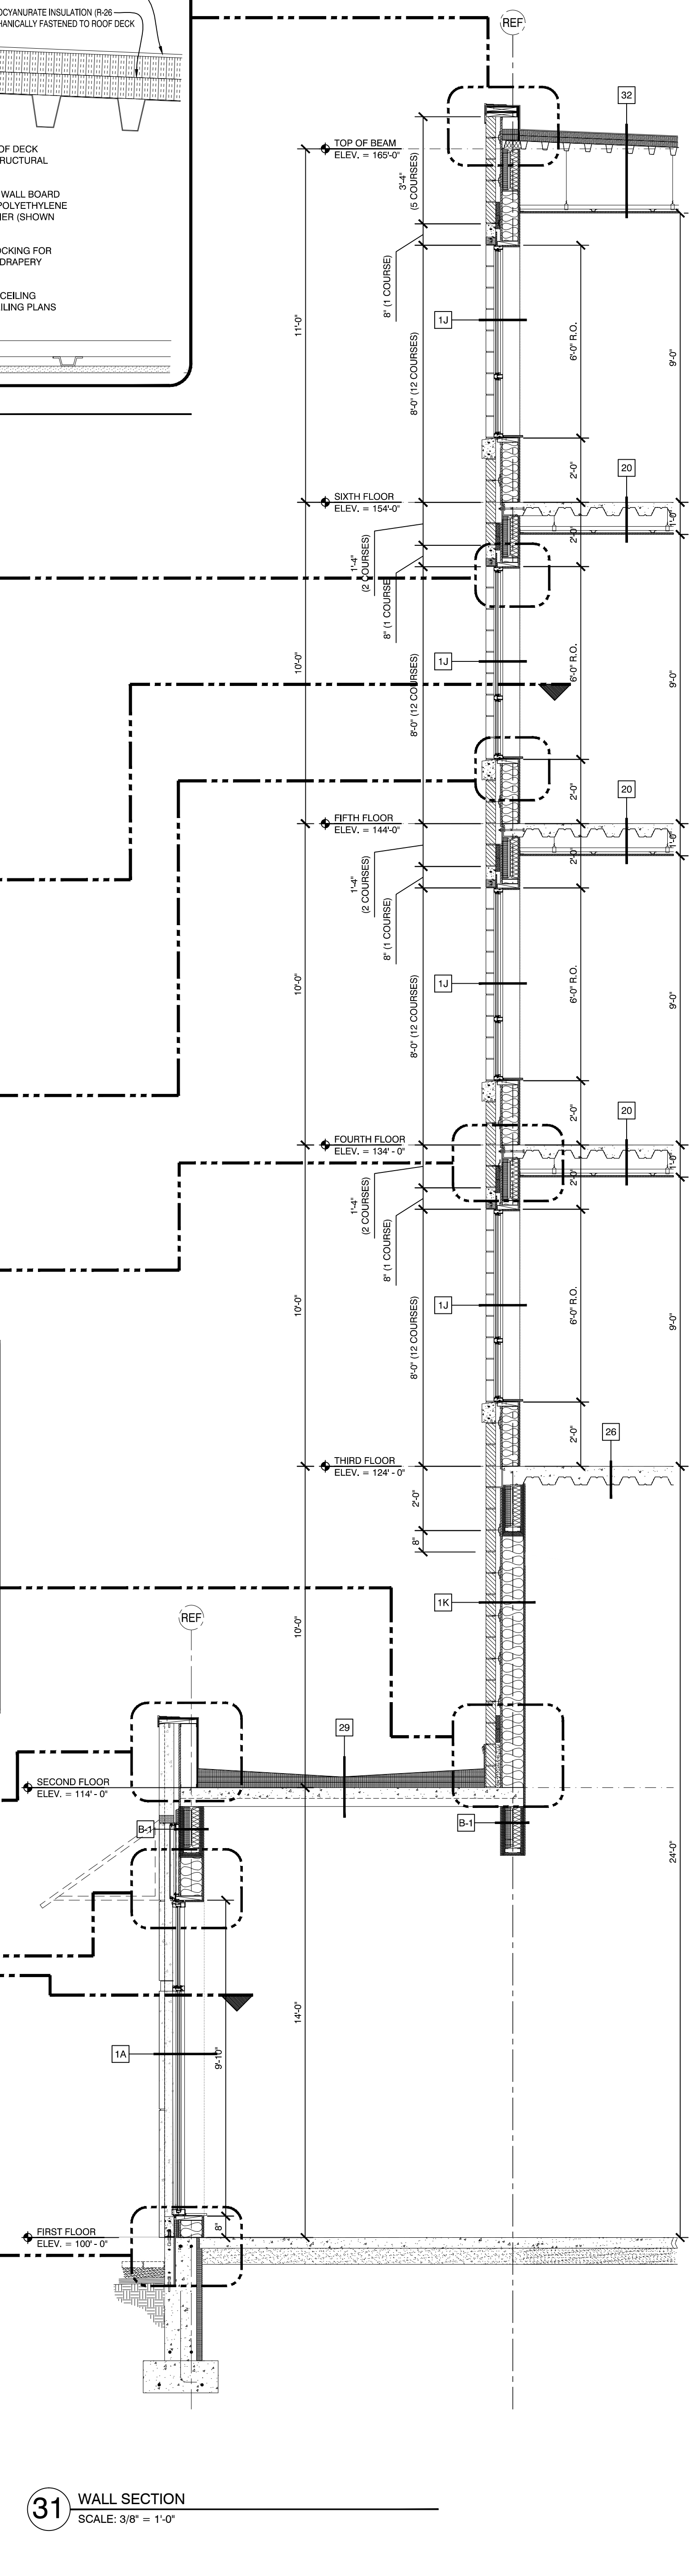

31 WALL SECTION
SCALE: 3/8" = 1'-0"