



PARAPET DETAIL
 SCALE: 1 1/2" = 1'-0"

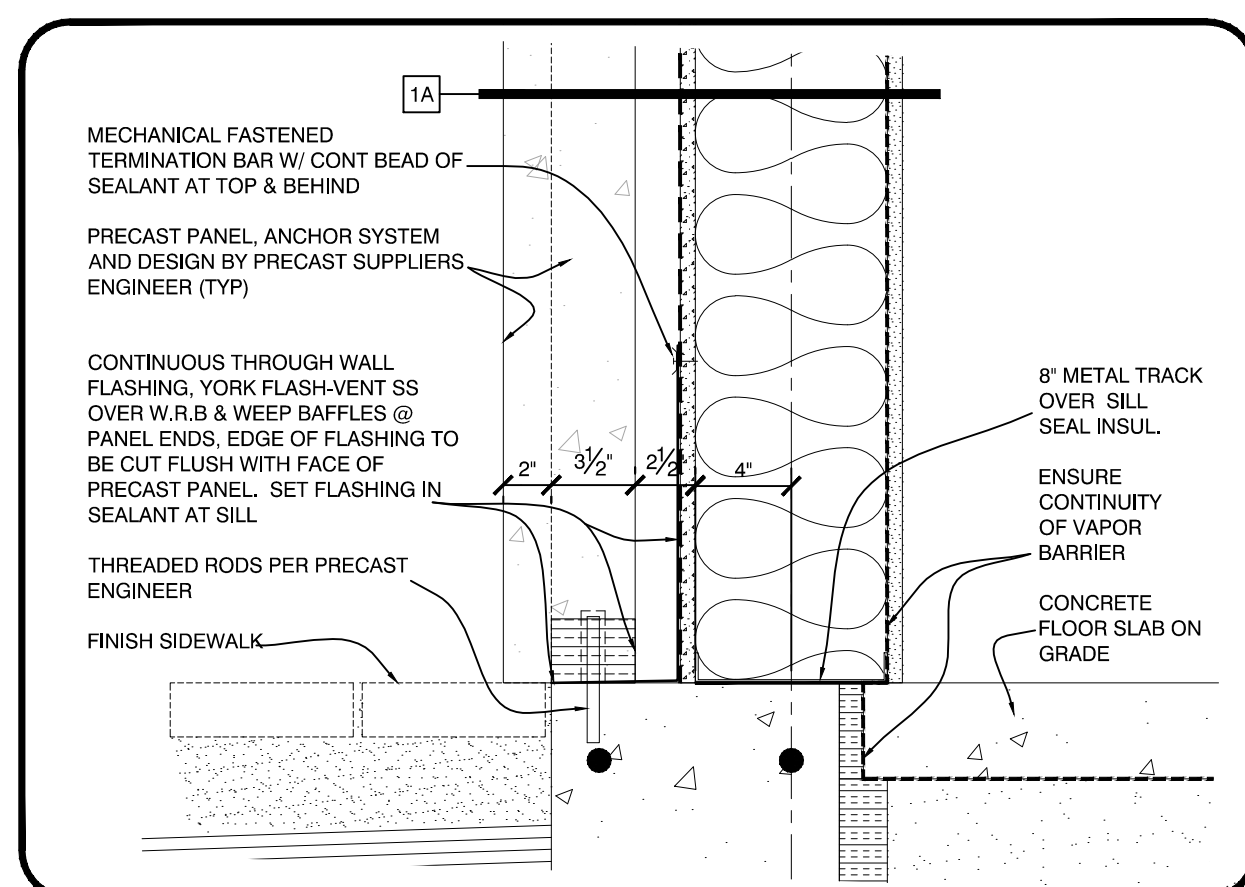

WALL BASE DETAIL
 SCALE: 1 1/2" = 1'-0"

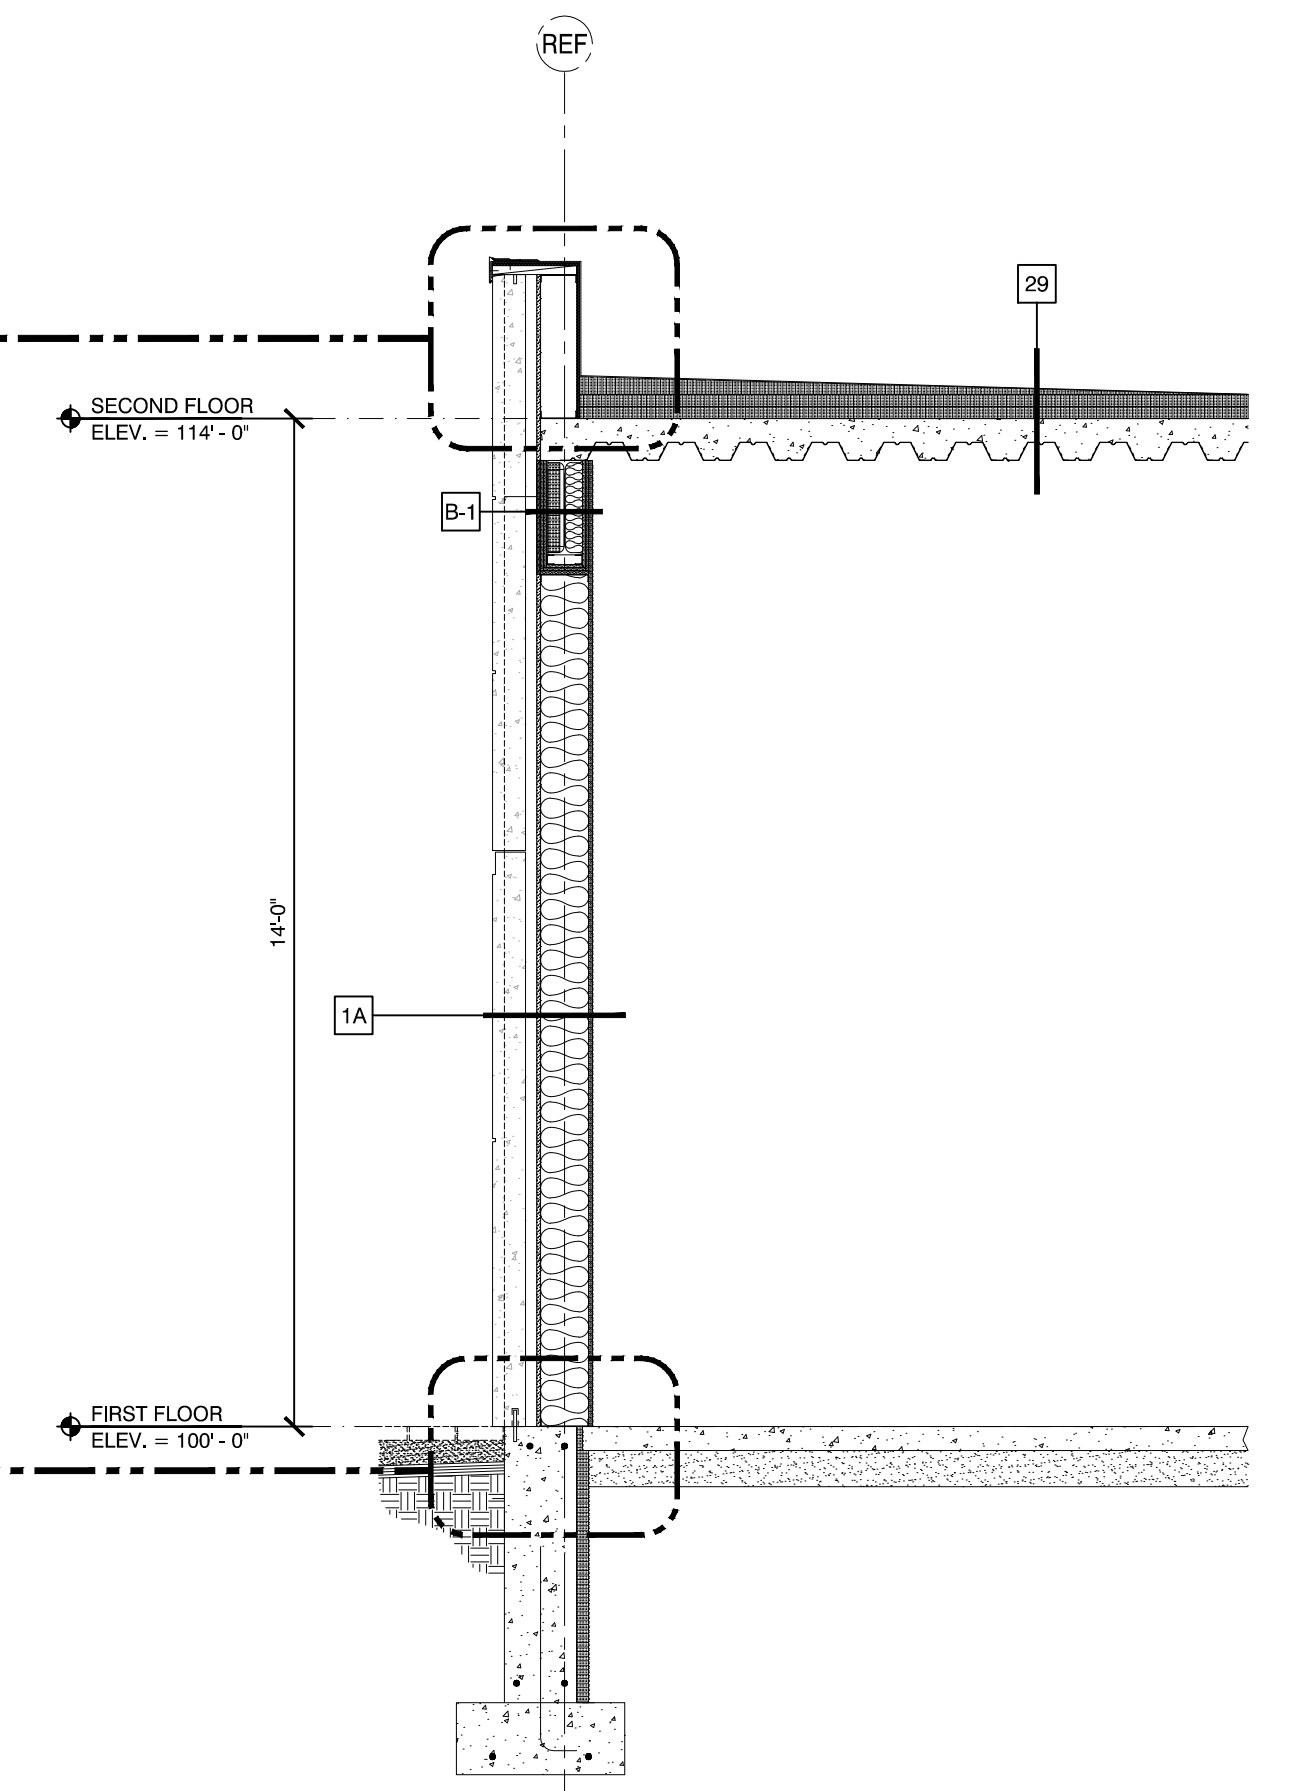

34 WALL SECTION
 SCALE: 3/8" = 1'-0"

SHEET NUMBER A4.34	WALL SECTIONS	PROJECT ARCHITECT: KAK DRAWN BY: DLS	ISSUED: 01-27-17 DETAILS ADDED 03-14-17 BUILDING PERMIT	REVISION: 02-17-17 DETAILS UPDATED 03-03-17 DETAILS/DIMENSIONS UPDATED	AC HOTELS by MARRIOTT Fore Street / Hancock Street / Thames Street Portland, Maine		
		11 CORPORATE DRIVE ■ BELMONT ■ NH 03220 PHONE (603) 527-9090 ■ WWW.OPEECHEE.COM					