



ROOF EAVE DETAIL

SCALE: 1 1/2" = 1'-0"

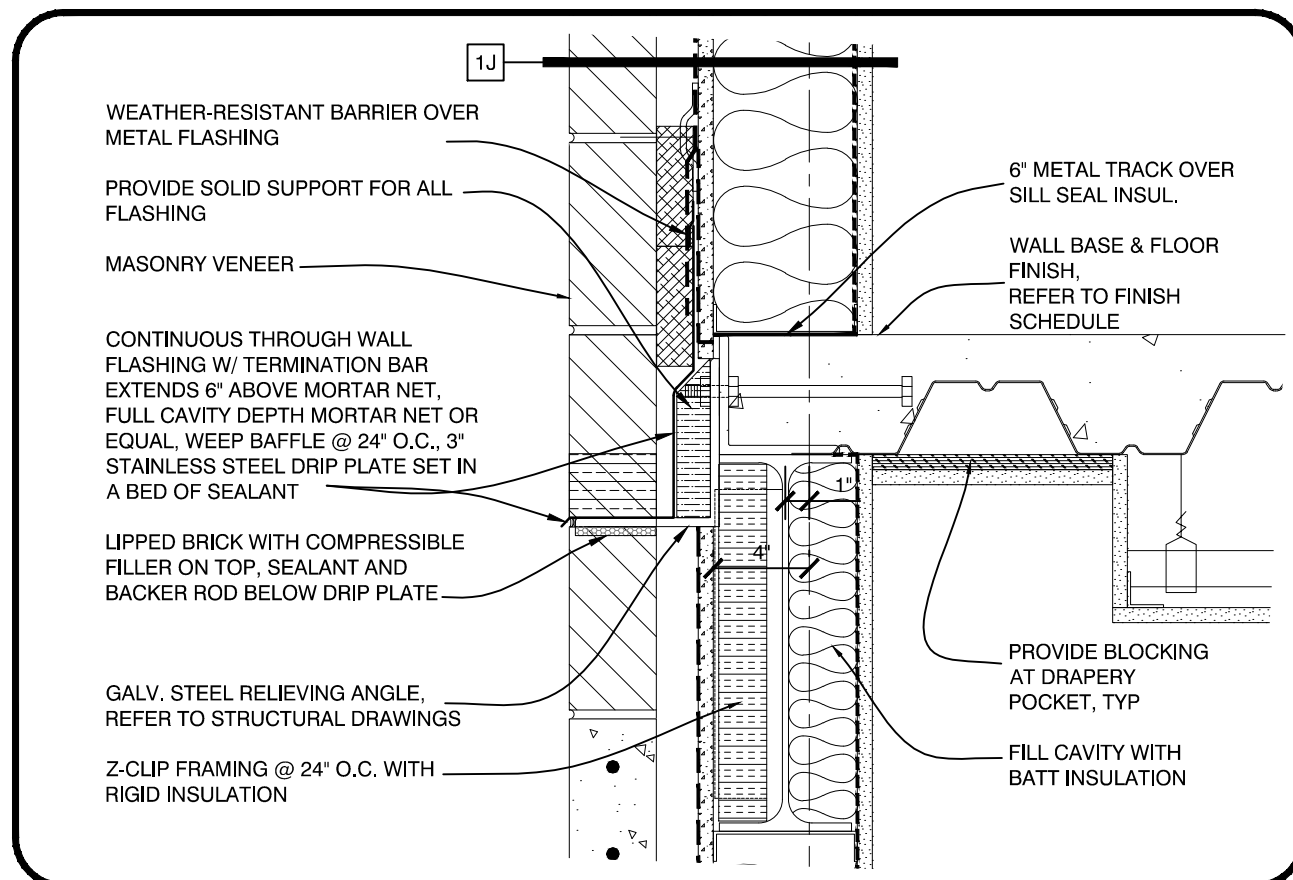


RELIEVING ANGLE DETAIL

SCALE: 1 1/2" = 1'-0"

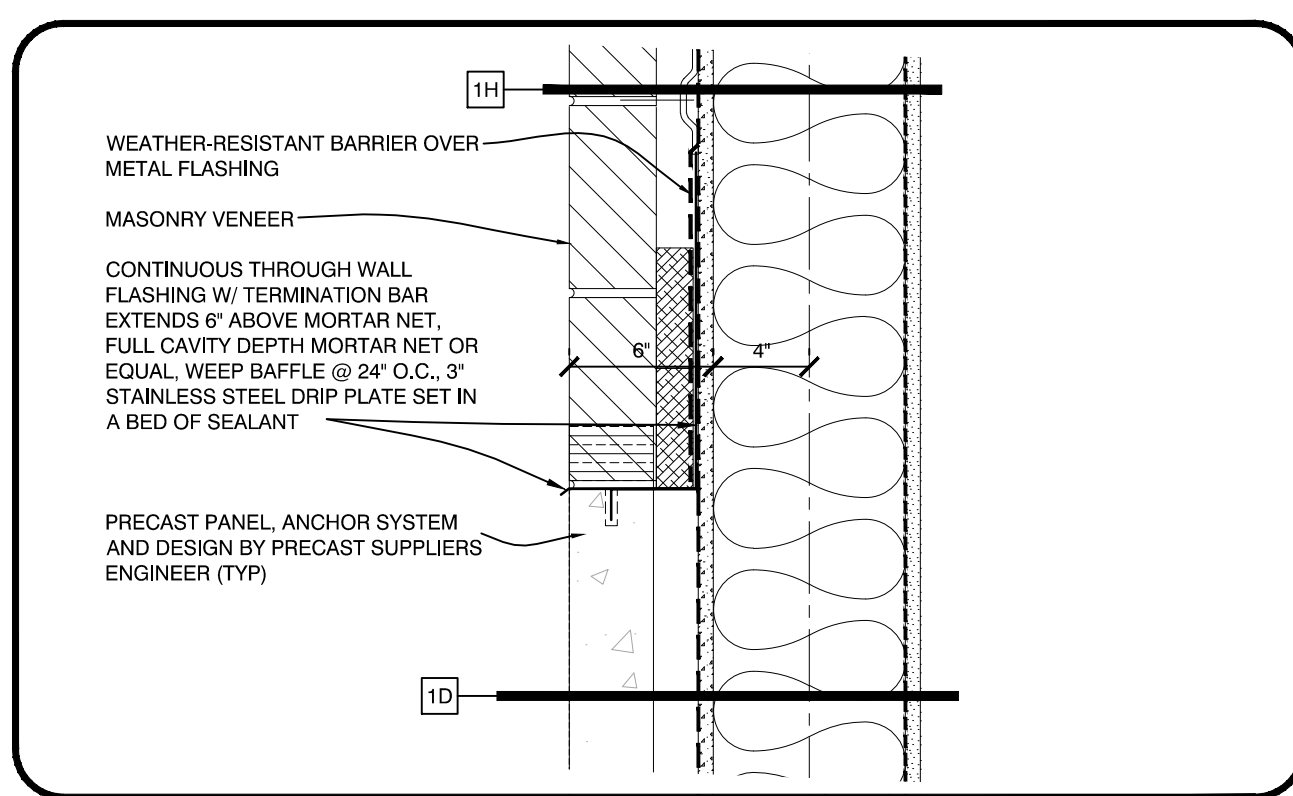


PRECAST TOP DETAIL

SCALE: 1 1/2" = 1'-0"

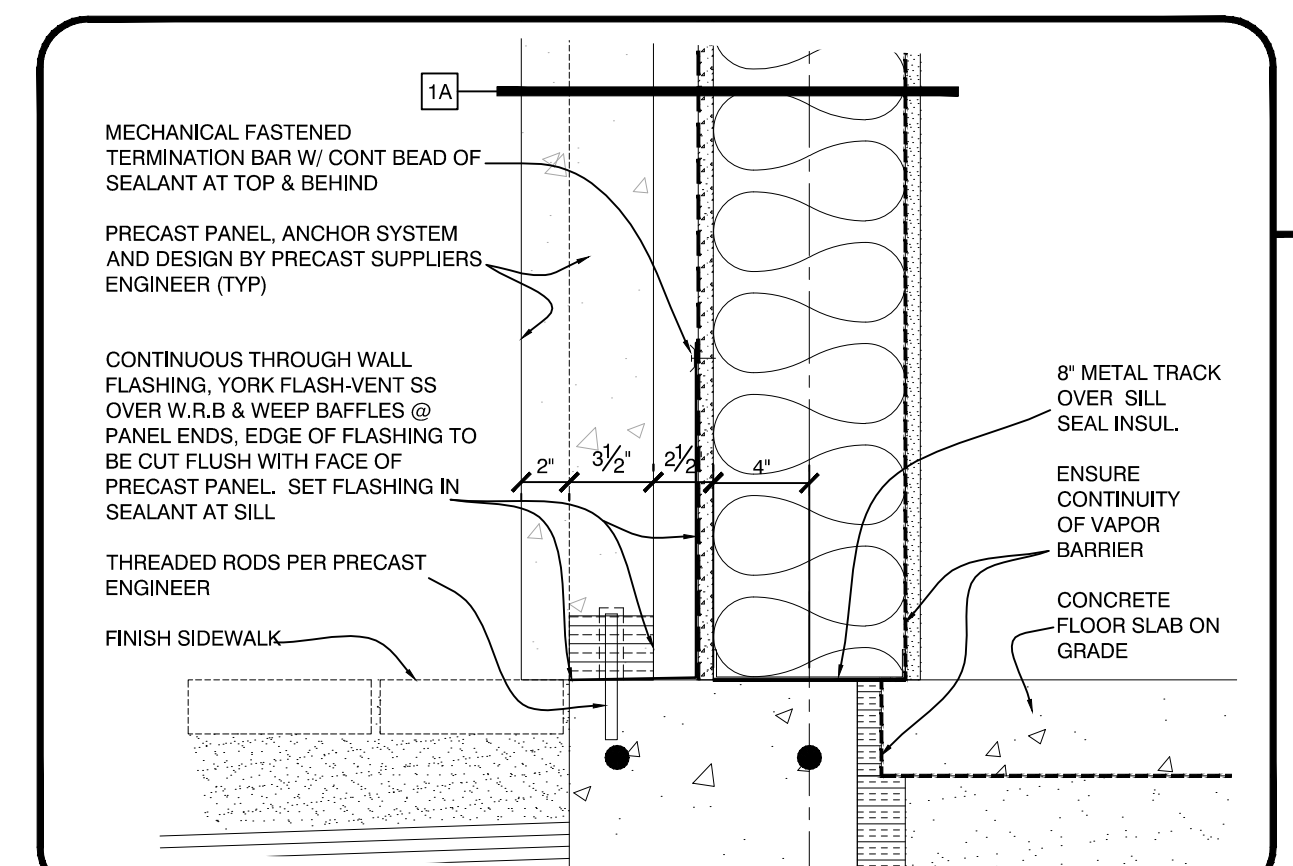

WALL BASE DETAIL

SCALE: 1 1/2" = 1'-0"

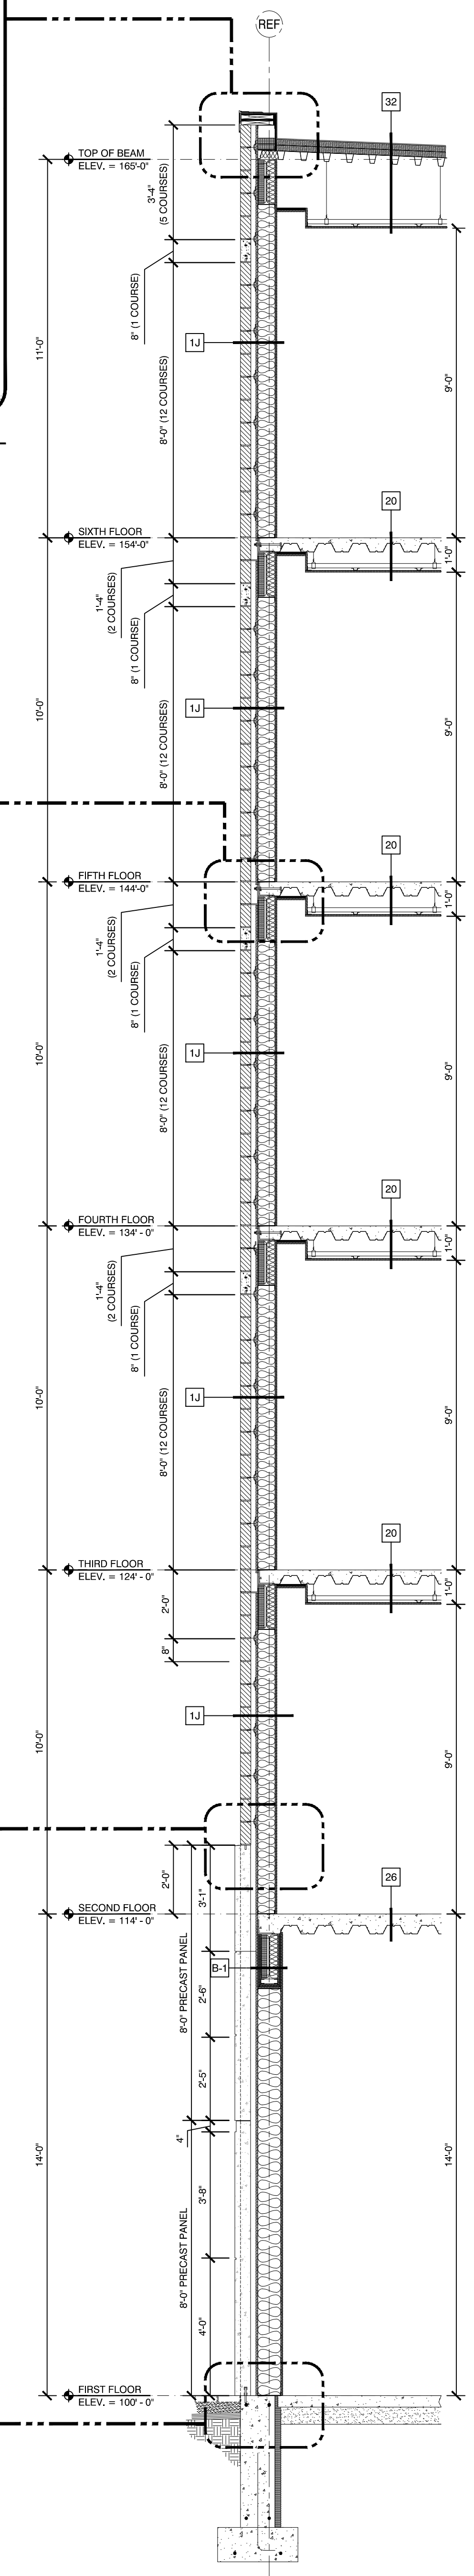

35 WALL SECTION

SCALE: 3/8" = 1'-0"

sheet number: **A4.35**

WALL SECTIONS

Project architect: **KAK**

drawn by: **DLS**

ISSUED:

01-27-17 DETAILS ADDED

03-14-17 BUILDING PERMIT

REVISION:


02-17-17 DETAILS UPDATED

03-03-17 DETAILS/DIMENSIONS UPDATED

AC HOTELS by MARRIOTT

Fore Street / Hancock Street / Thames Street

Portland, Maine

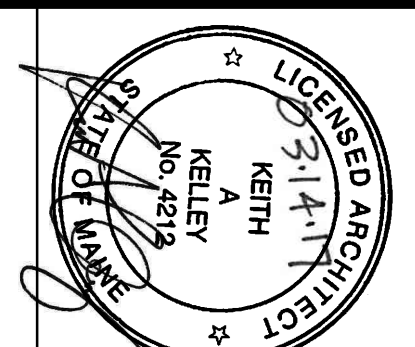

OPEECHEE CONSTRUCTION CORPORATION

11 CORPORATE DRIVE ■ BELMONT ■ NH 03220

PHONE (603) 527-9090 ■ WWW.OPEECHEE.COM