



3 MAIN ROOF PLAN
1/8" = 1'-0"

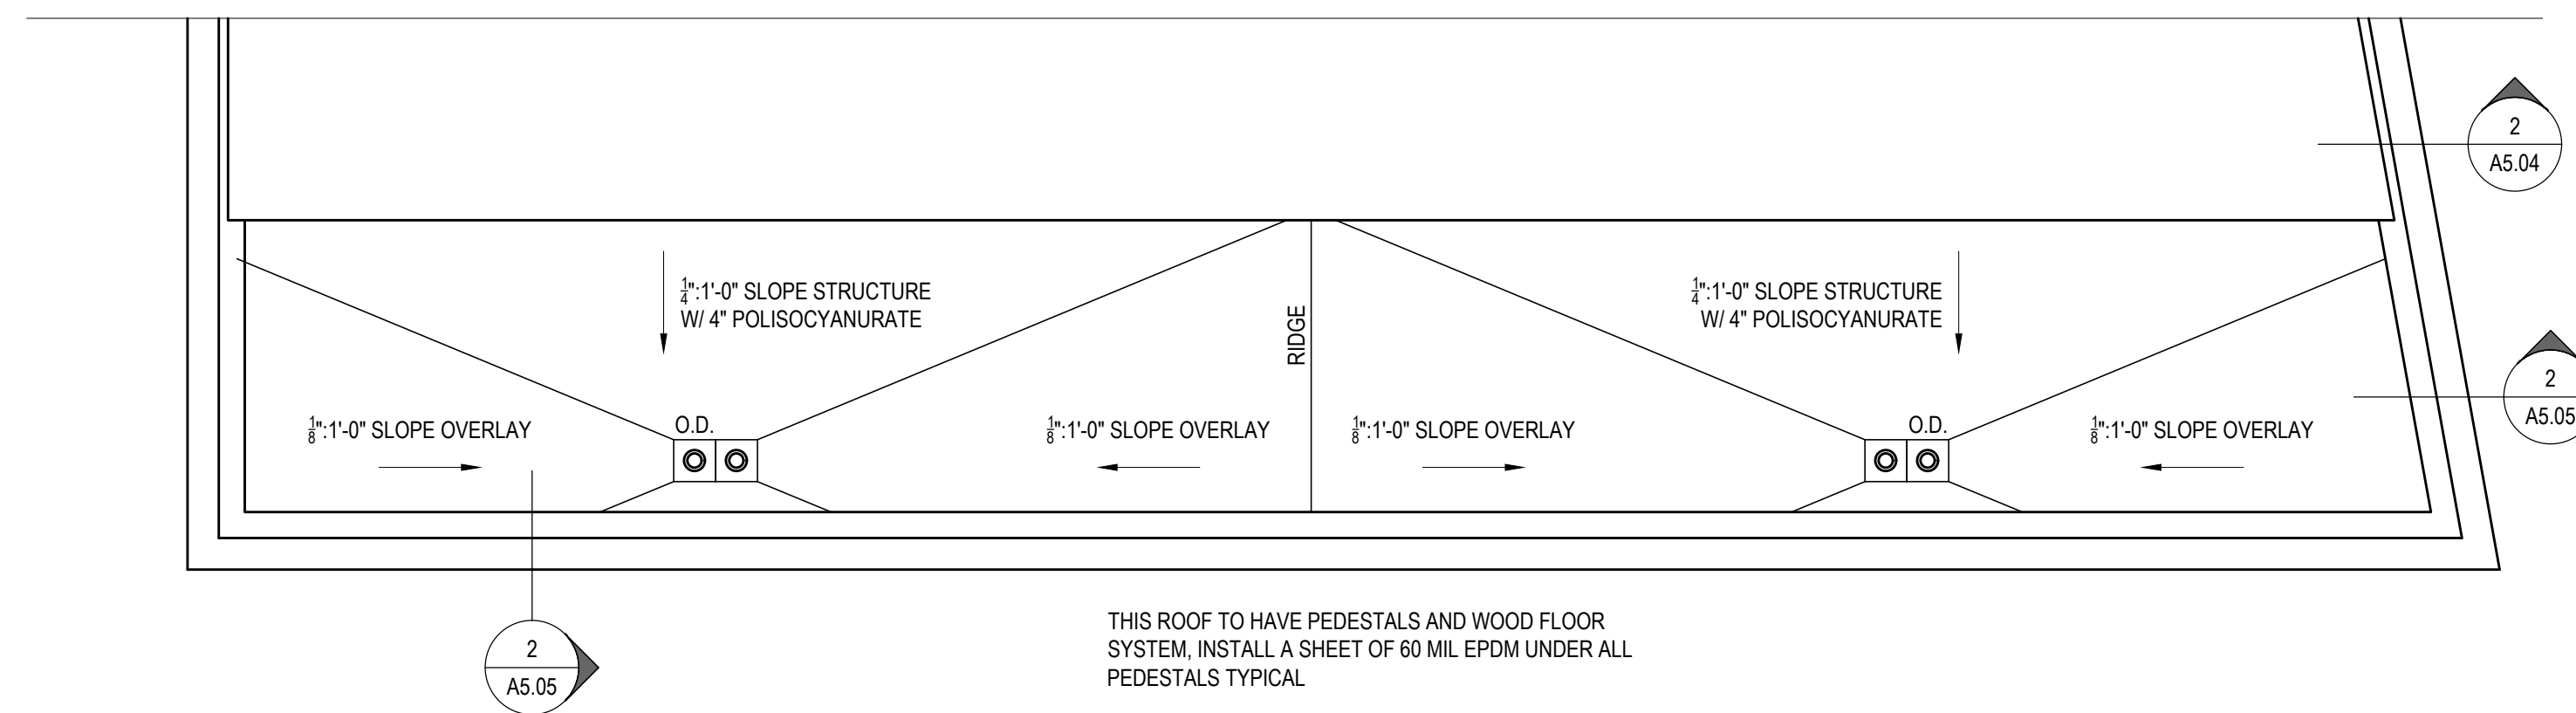

1 5TH FLOOR ROOF PLAN
1/8" = 1'-0"

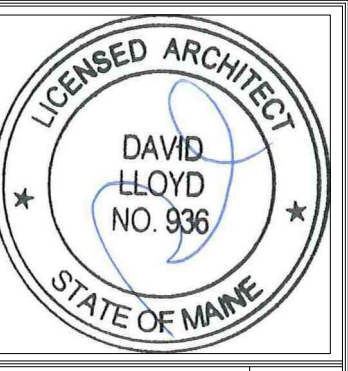

Prepared For:
**EssexNorth
Portland LLC**
P.O. Box 394
Topsfield, MA 01983

Consultant:
ENVELOPE
ARCHITECTURE & CONSULTING
BUILDING ENVELOPE DESIGN,
CONSULTING, INVESTIGATION AND
COMMISSIONING - WINDHAM, ME
207-807-6661

Architect:
ARCHETYPE
architects
48 Union Wharf Portland, Maine 04101
(207) 772-6022 ARCHETYPE@ARCHETYPEPA.COM

Project:
**THAMES STREET
BUILDING**
20 Thames Street, Portland Maine

Revisions:
July 21, 2017 Final Bid Set
August 15, 2017 Addendum 2

Date: July 21, 2017

Scale: As indicated

ROOF PLAN

A1.07