



# CLOUDPORT OFFICES


63 FEDERAL STREET

PORTLAND, MAINE

FIT-UP DRAWINGS

MARCH 29, 2016

DRAWING LIST	
SHEET NUMBER	
G0-0	TITLE SHEET
G1-1	GENERAL NOTES, ABBREVIATIONS, LEGEND
G1-2	CODE REVIEW PLANS
<b>ARCHITECTURAL</b>	
A1-0	FLOOR PLANS
A1-1	ENLARGED BATHROOM PLANS
A2-0	ELEVATIONS
A4-0	INTERIOR ELEVATIONS
A5-0	DETAILS
A7-0	DOOR AND WINDOW SCHEDULE

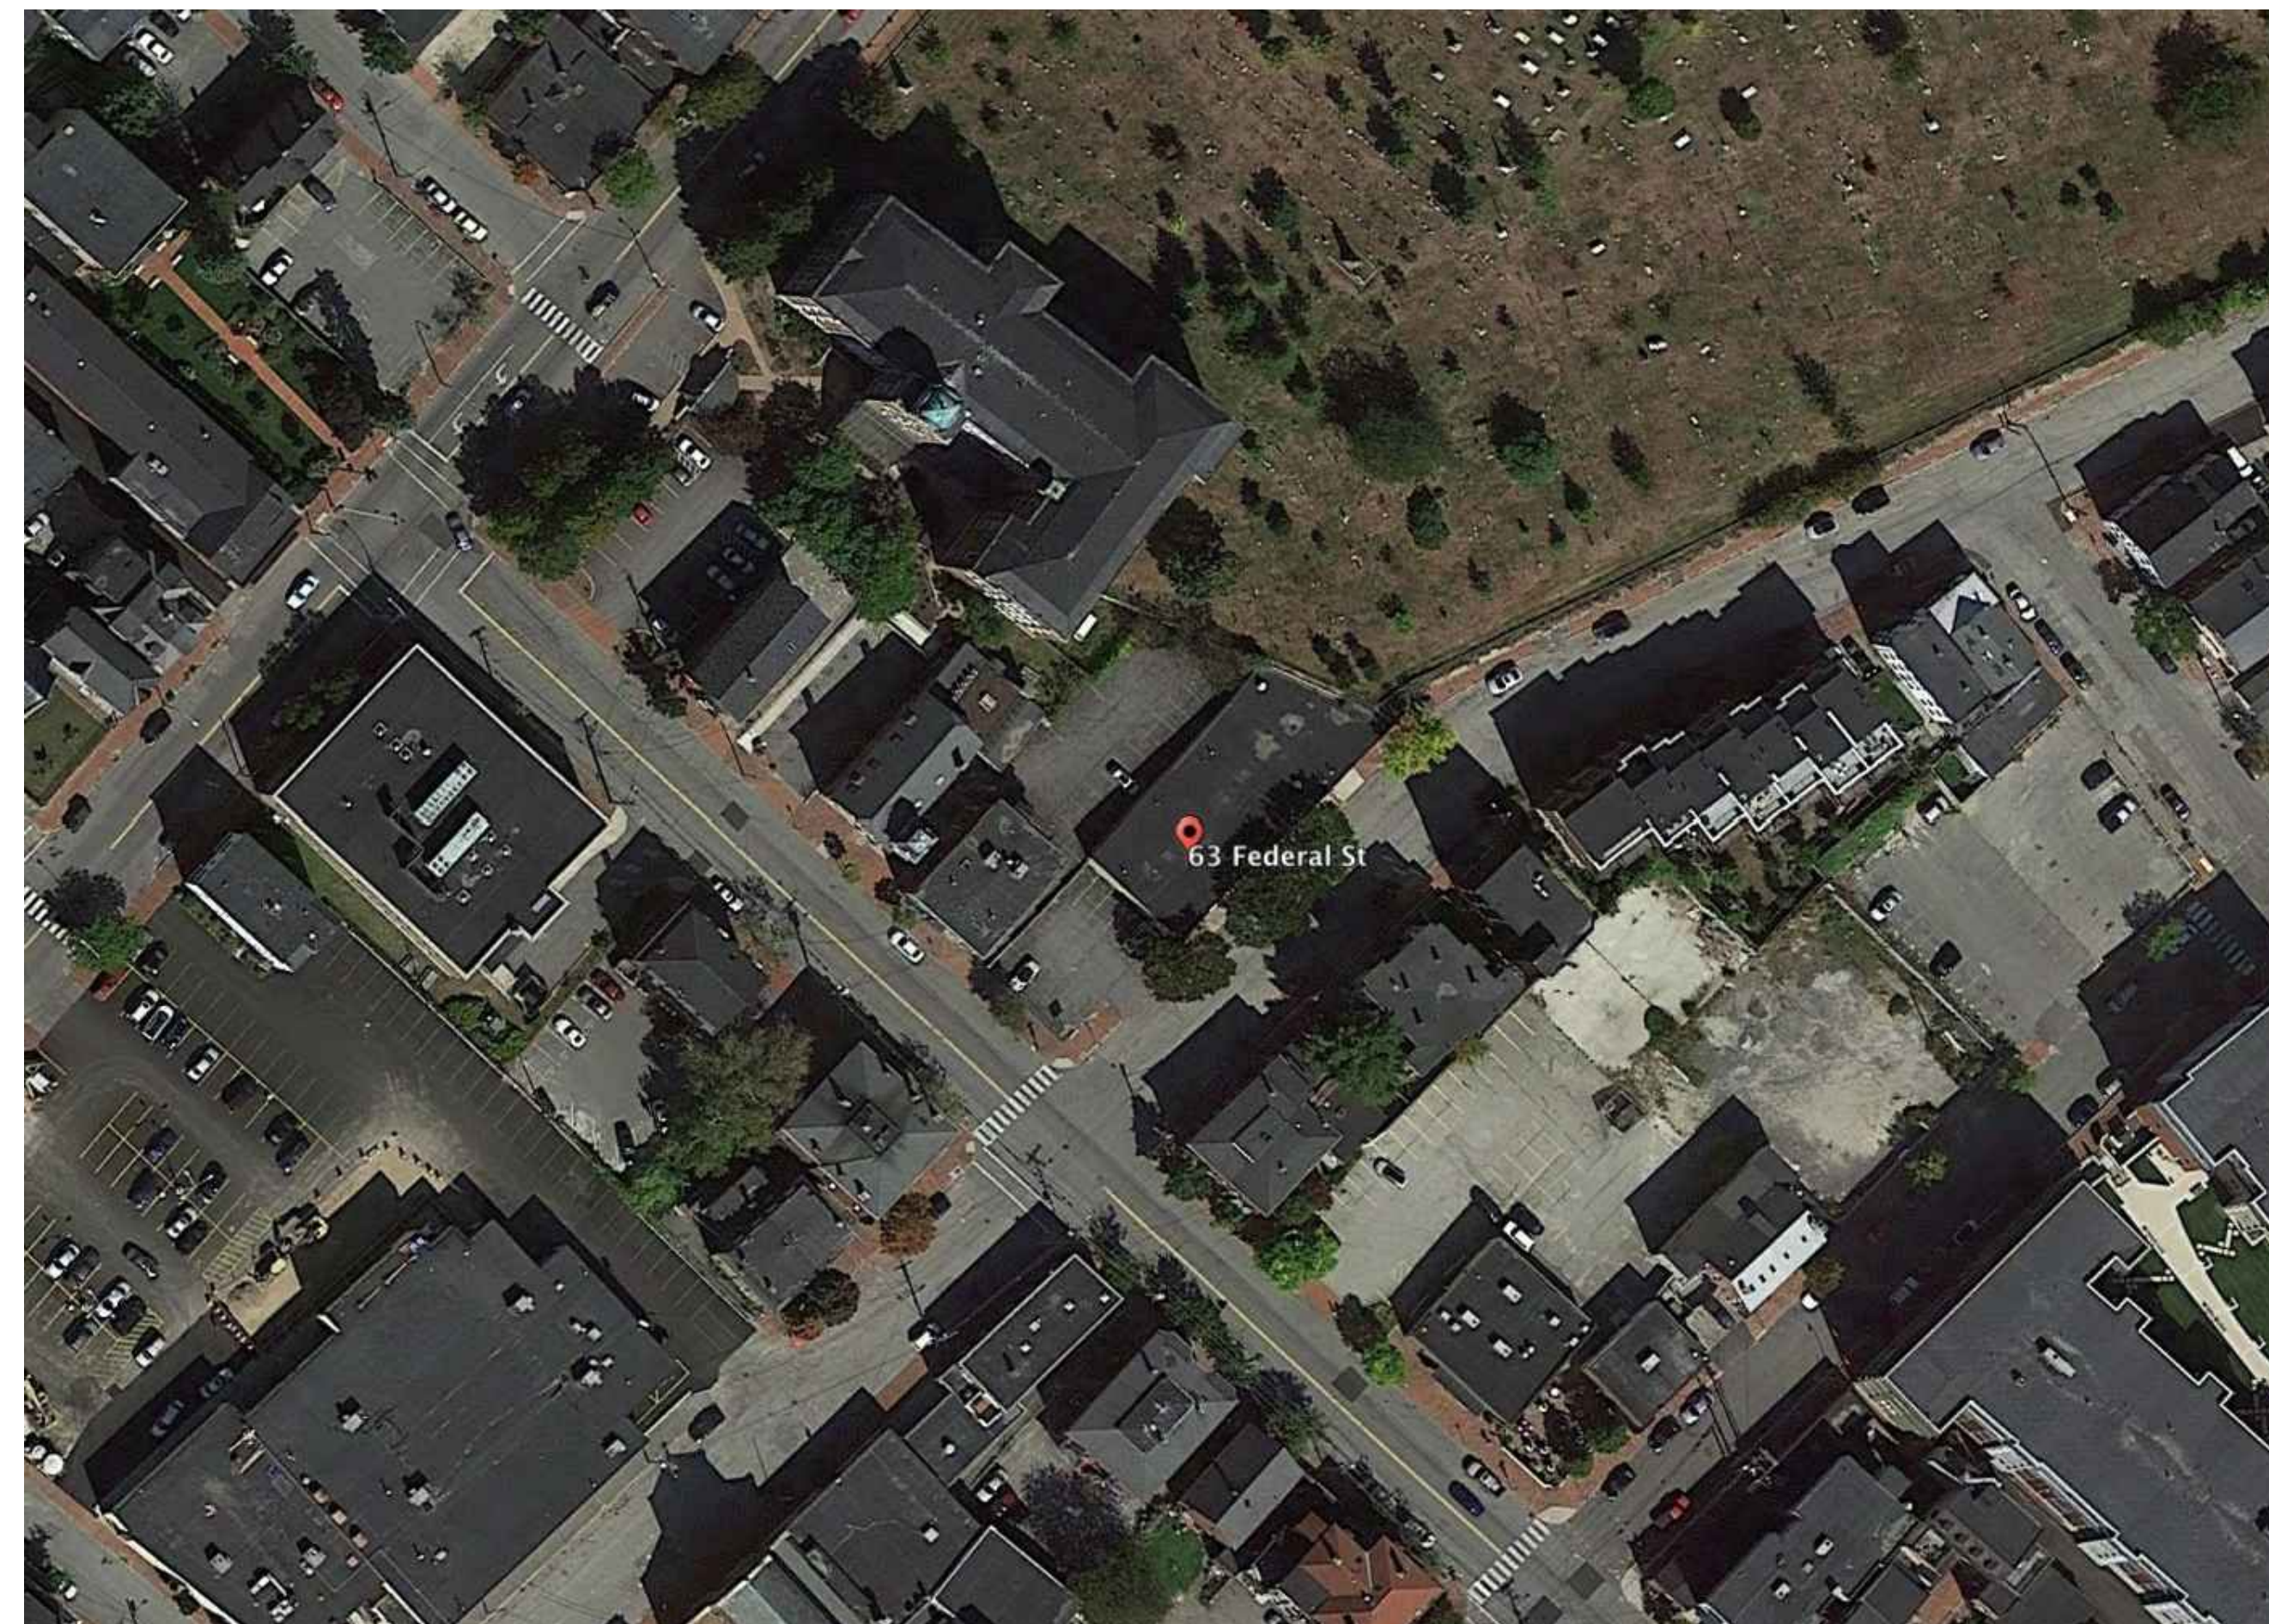

ARCHITECT

RYAN SENATORE ARCHITECTURE

565 CONGRESS STREET, SUITE 304, PORTLAND, MAINE 04101  
207-650-6414

CLIENT

