

© 2016 RYAN SENATORE ARCHITECTURE

RESIDENCES  
107 INDIA STREET  
PORTLAND, MAINE



RYAN SENATORE  
ARCHITECTURE  
565 CONGRESS STREET  
PORTLAND, MAINE 04101  
207-747-5159  
senatorearchitecture.com

CONSULTANTS:  
STRUCTURAL:  
Structural Integrity  
77 Oak Street  
Portland, ME 04101  
207-774-4614

REVISIONS:

DATE: FEBRUARY 5, 2016

PROJECT No.


DRAWN BY: RRT

CHECKED BY: RJS

SCALE: AS NOTED

SHEET TITLE:  
SITE PLAN

A1-0

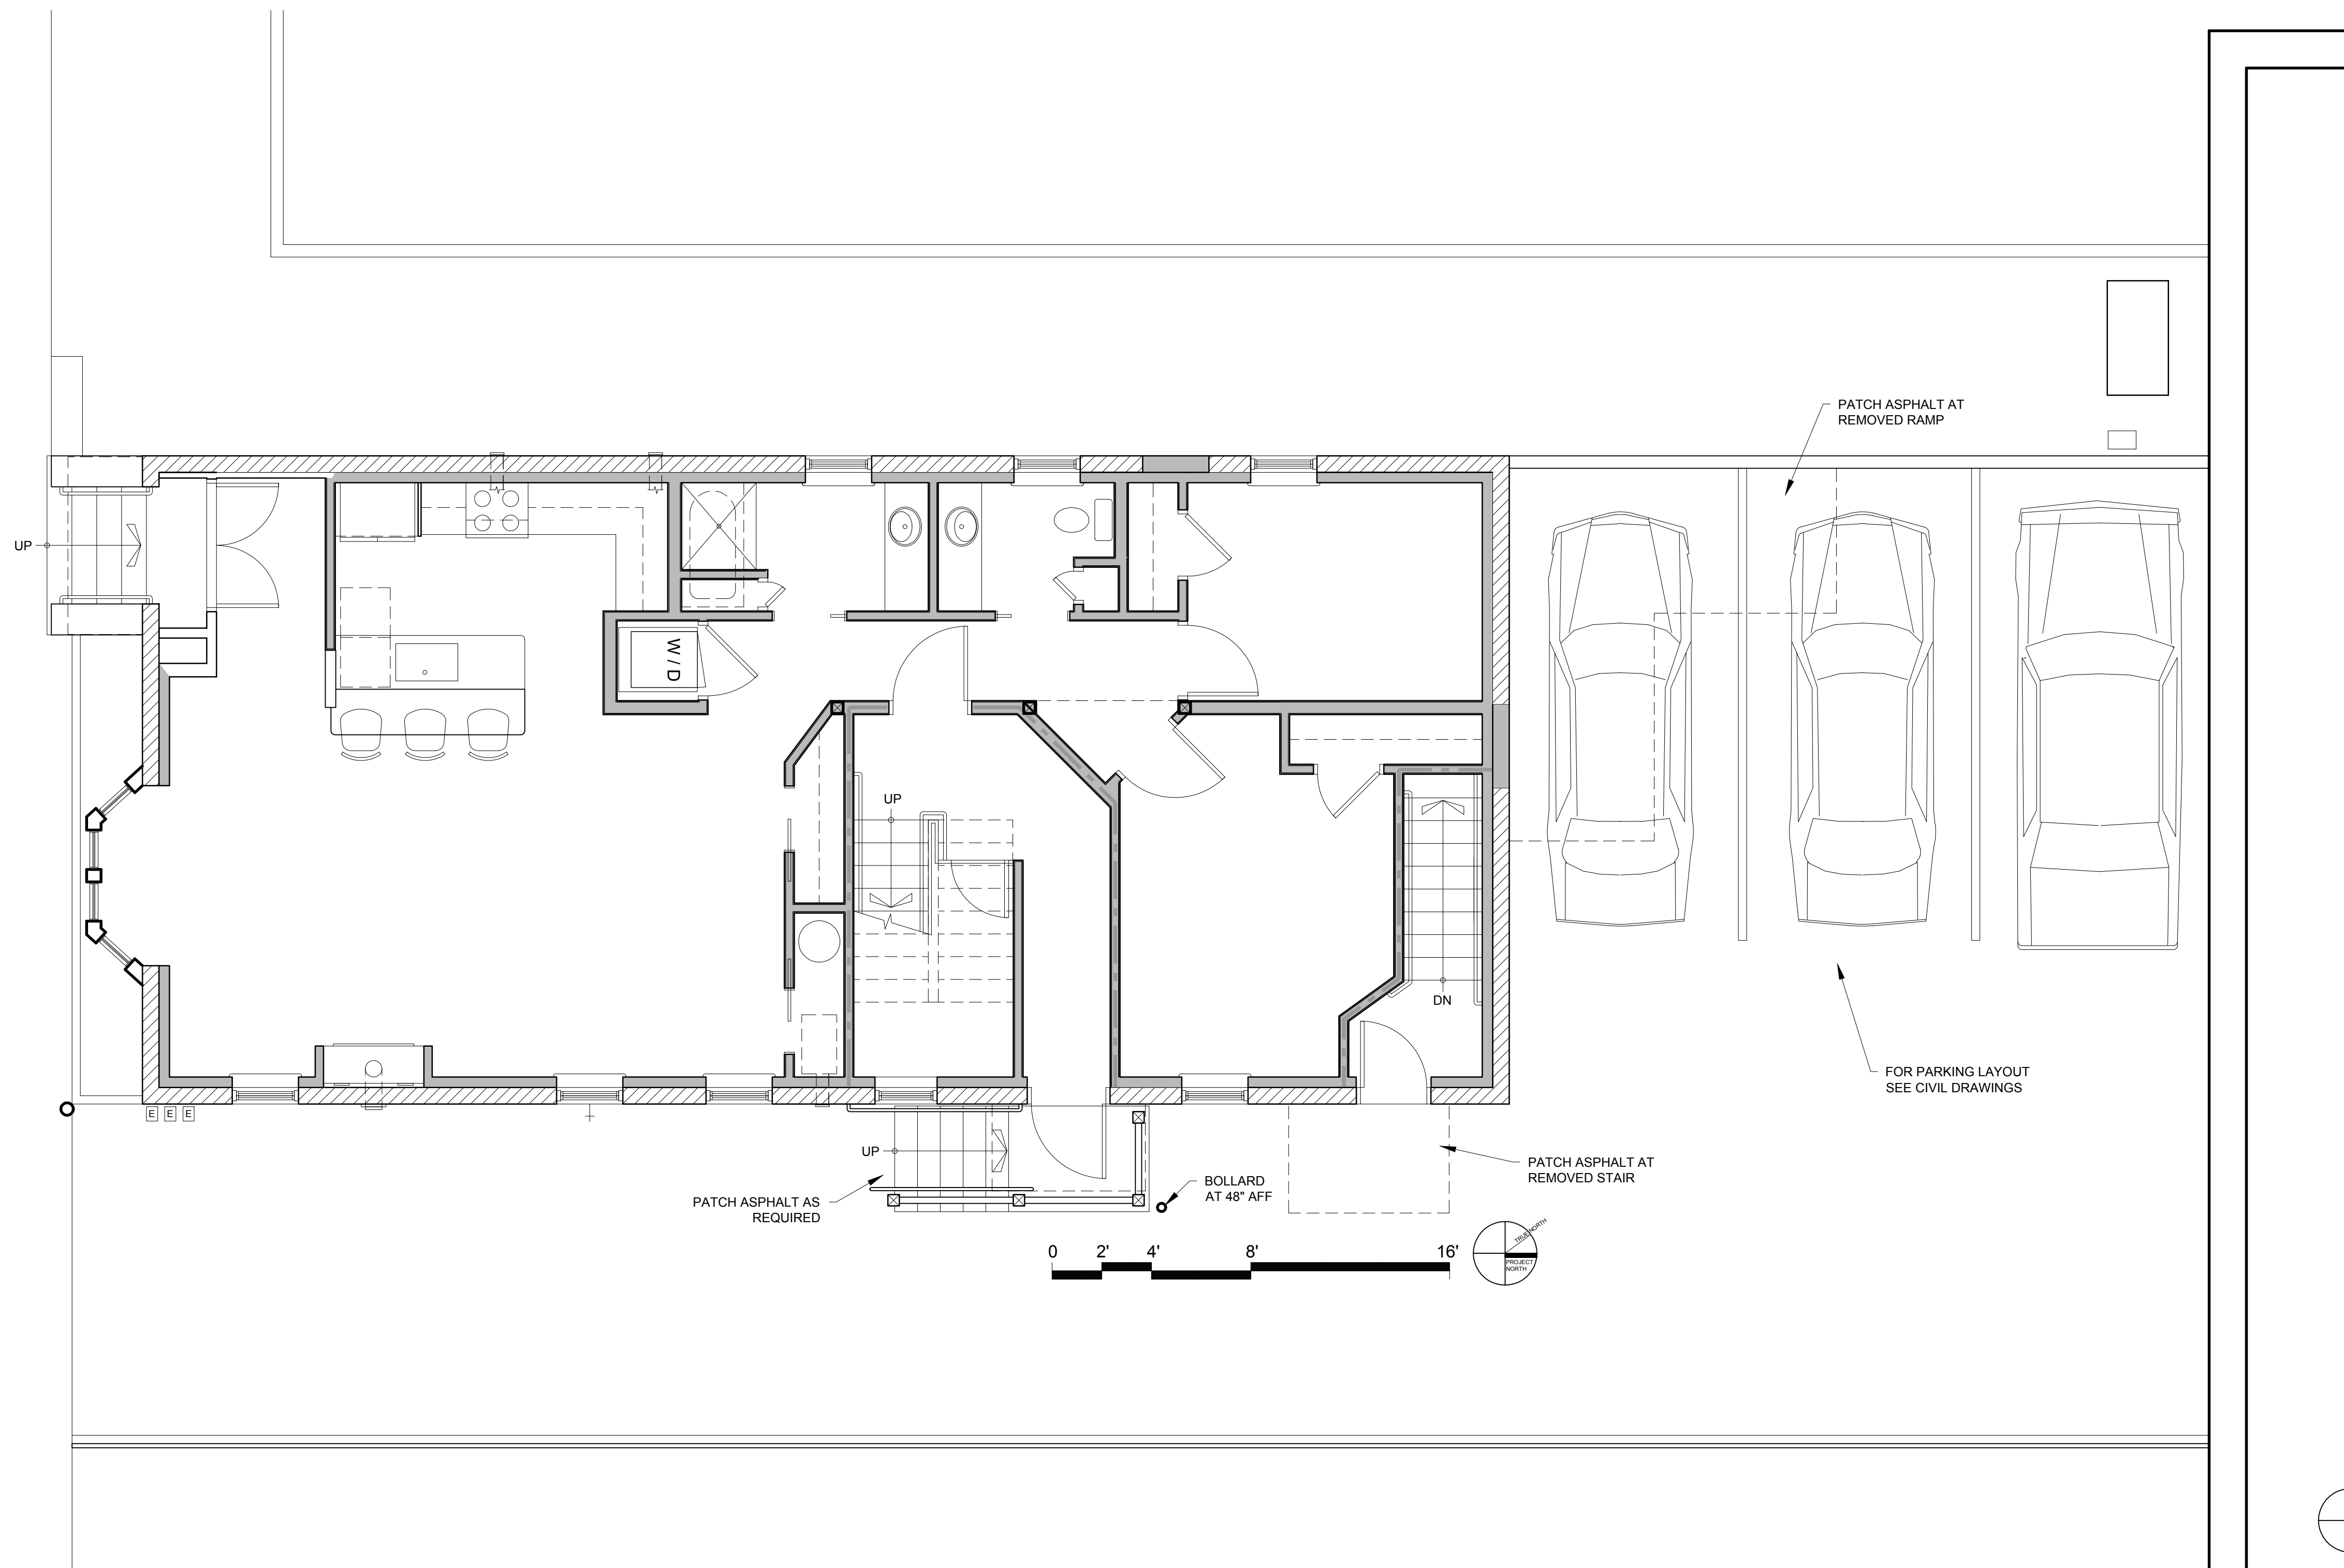

1 SITE PLAN  
1/4" = 1'-0"