

WALL LEGEND	
WALL TO BE REMOVED	
EXISTING WALL	
NEW WALL	

REGISTERED ARCHITECT  
 RYAN J. SENATORE  
 No. 3322  
 STATE OF MAINE  
 © 2016 RYAN SENATORE ARCHITECTURE

RESIDENCES  
 107 INDIA STREET  
 PORTLAND, MAINE

**RSA**  
 RYAN SENATORE ARCHITECTURE  
 565 CONGRESS STREET  
 PORTLAND, MAINE 04101  
 207-747-5159  
 senatorearchitecture.com


CONSULTANTS:  
 STRUCTURAL: Structural Integrity  
 77 Oak Street  
 Portland, ME 04101  
 207-774-4614

REVISIONS:

DATE: FEBRUARY 5, 2016  
 PROJECT No.  
 DRAWN BY: RRT  
 CHECKED BY: RJS  
 SCALE: AS NOTED

SHEET TITLE:  
 FOURTH FLOOR PLAN

A1-5

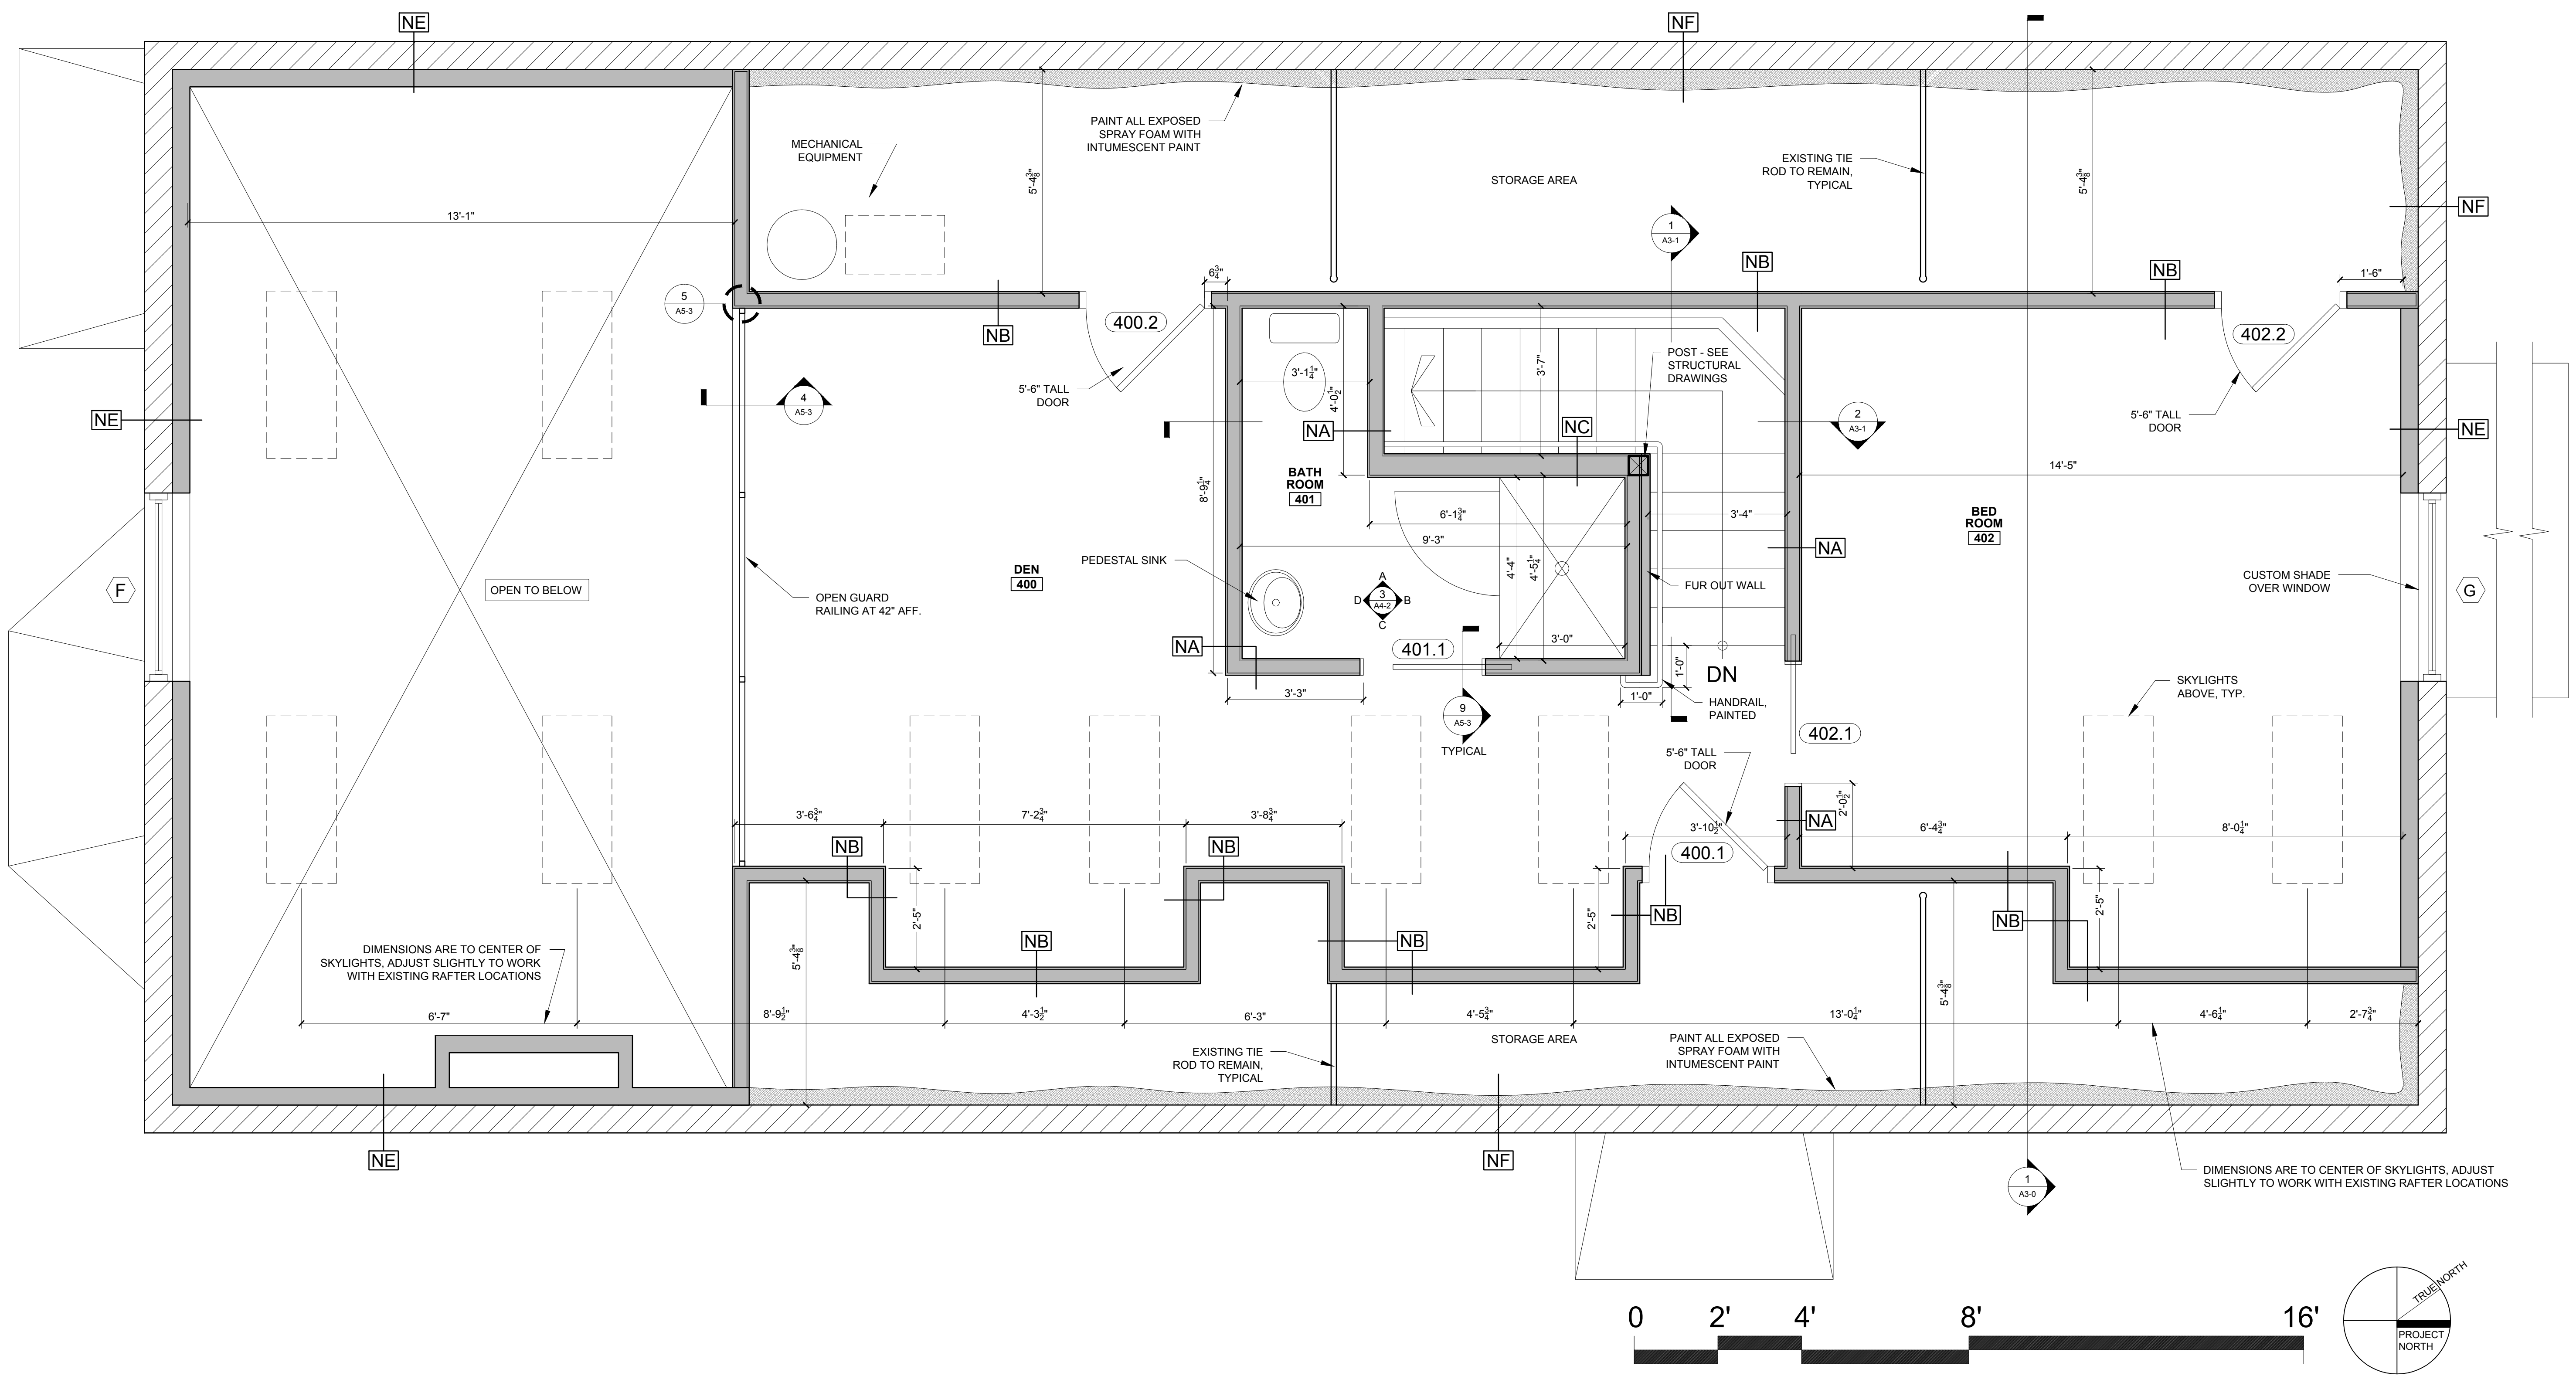

1 FOURTH FLOOR PLAN  
 1/2" = 1'-0"