


COLOR LEGEND SHERWIN WILLIAMS

COLOR #1 = "SYCAMORE TAN" (SW2855)

COLOR #2 = "BLACK" (TO MATCH WINDOW)

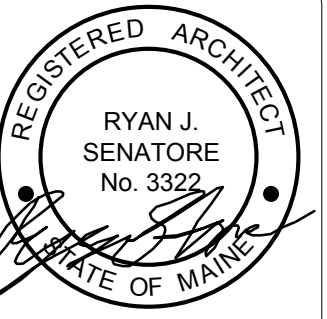

© 2016 RYAN SENATORE ARCHITECTURE

RESIDENCES  
107 INDIA STREET  
PORTLAND, MAINE



RYAN SENATORE  
ARCHITECTURE  
565 CONGRESS STREET  
PORTLAND, MAINE 04101  
207-747-5159  
senatorearchitecture.com

CONSULTANTS:  
STRUCTURAL  
Structural Integrity  
77 Oak Street  
Portland, ME 04101  
207-774-4614

REVISIONS:

DATE: FEBRUARY 5, 2016

PROJECT No.

DRAWN BY: RRT


CHECKED BY: RJS

SCALE: AS NOTED

SHEET TITLE:

SOUTH ELEVATION

A2-0

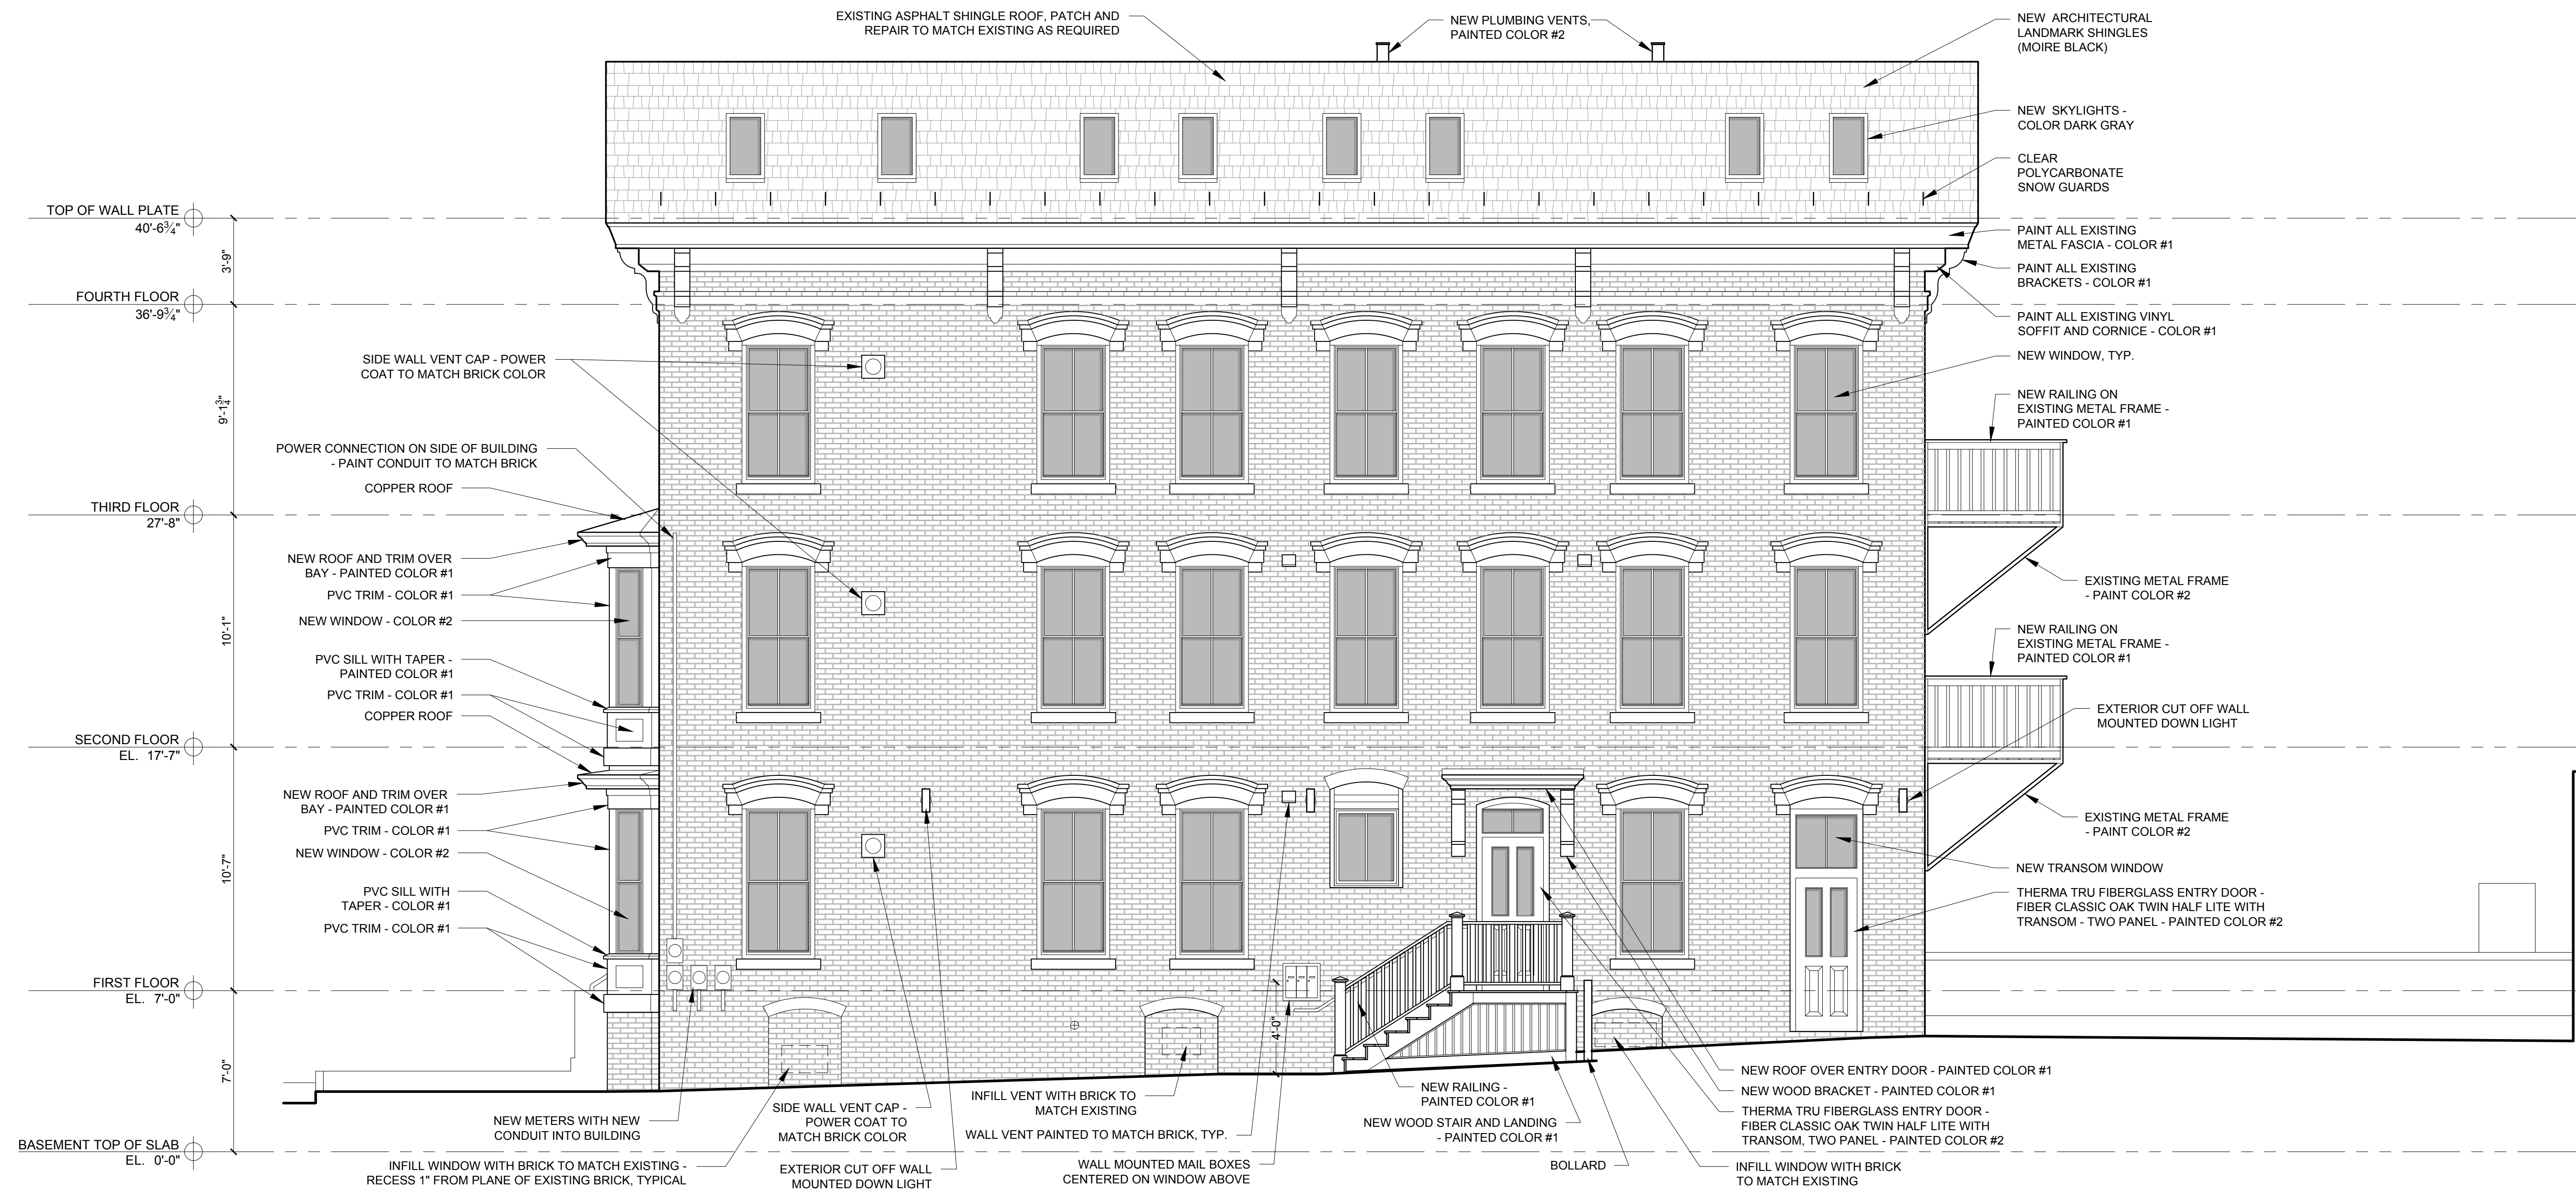

1 SOUTH ELEVATION  
1/4" = 1'-0"