


COLOR LEGEND SHERWIN WILLIAMS

COLOR #1 = "SYCAMORE TAN" (SW2855)

COLOR #2 = "BLACK" (TO MATCH WINDOW)

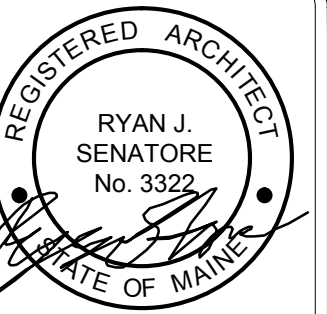

© 2016 RYAN SENATORE ARCHITECTURE

RESIDENCES  
107 INDIA STREET  
PORTLAND, MAINE



RYAN SENATORE  
ARCHITECTURE  
565 CONGRESS STREET  
PORTLAND, MAINE 04101  
207-747-5159  
senatorearchitecture.com

CONSULTANTS:  
STRUCTURAL:  
Structural Integrity  
77 Oak Street  
Portland, ME 04101  
207-774-4614

REVISIONS:

DATE: FEBRUARY 5, 2016

PROJECT No.


DRAWN BY: RRT

CHECKED BY: RJS

SCALE: AS NOTED

SHEET TITLE:  
EAST AND WEST  
ELEVATION

A2-2

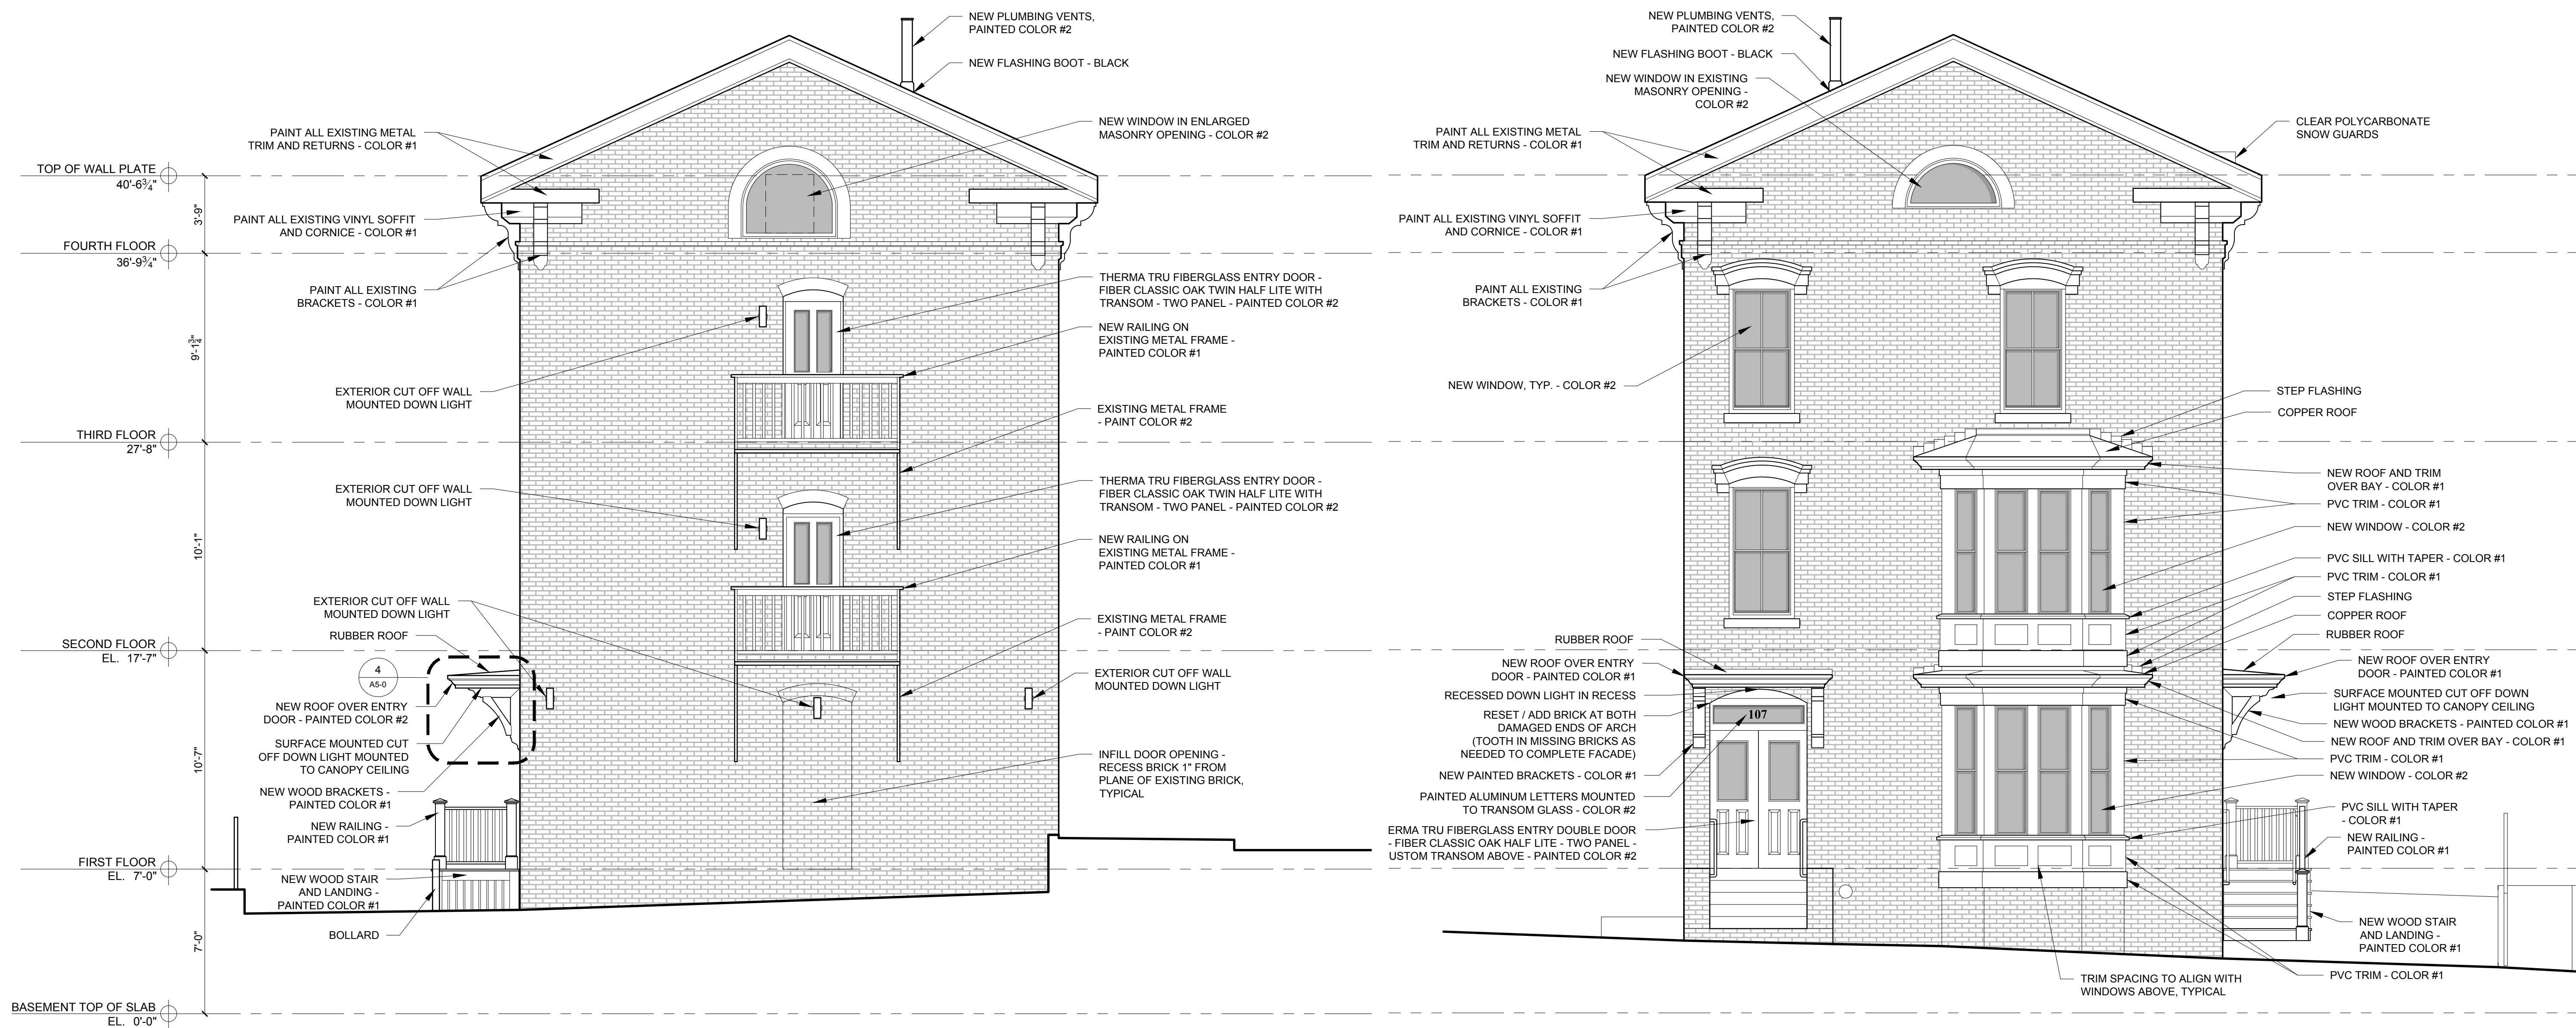

1 EAST ELEVATION  
1/4" = 1'-0"

2 WEST ELEVATION  
1/4" = 1'-0"