


COLOR LEGEND SHERWIN WILLIAMS

COLOR #1 = "SYCAMORE TAN" (SW2855)

COLOR #2 = "BLACK" (TO MATCH WINDOW)

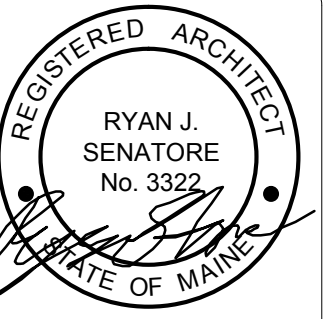

© 2016 RYAN SENATORE ARCHITECTURE

RESIDENCES
107 INDIA STREET
PORTLAND, MAINE



RYAN SENATORE
ARCHITECTURE
565 CONGRESS STREET
PORTLAND, MAINE 04101
207-747-5159
senatorearchitecture.com

CONSULTANTS:
STRUCTURAL
Structural Integrity
77 Oak Street
Portland, ME 04101
207-774-4614

REVISIONS:

DATE: FEBRUARY 12, 2016

PROJECT No.


DRAWN BY: RRT

CHECKED BY: RJS

SCALE: AS NOTED

SHEET TITLE:
SOUTH
ELEVATION

A2-0

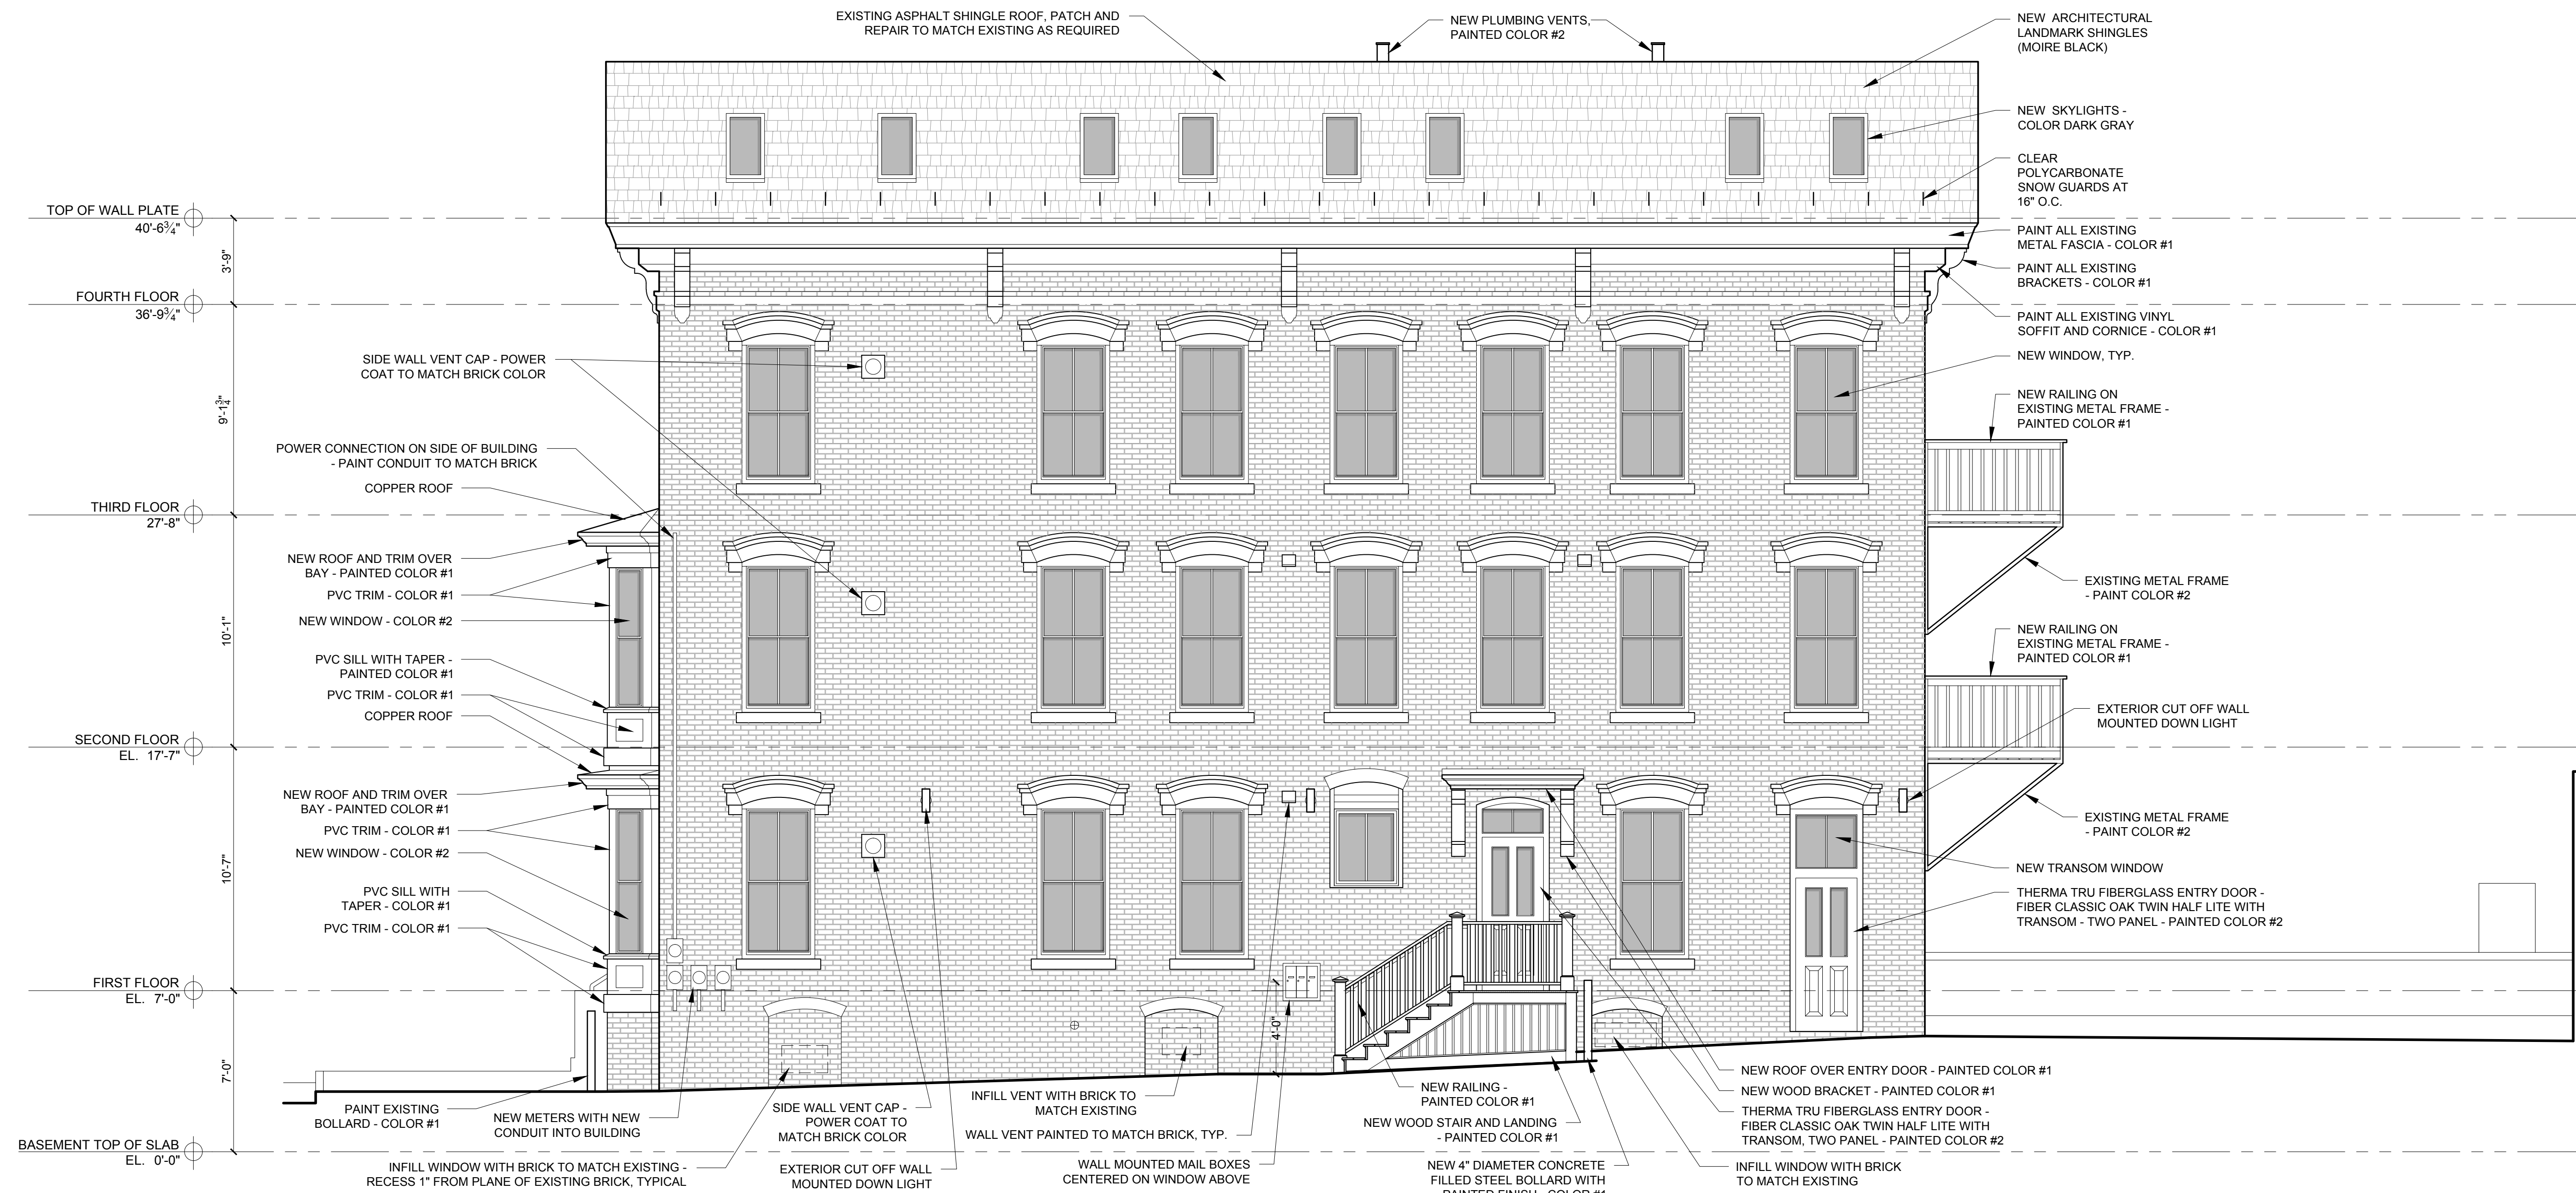

1 SOUTH ELEVATION
1/4" = 1'-0"