

Basement



RESIDENCES
107 INDIA STREET
PORTLAND, MAINE




RYAN SEMLAIRE
REGISTERED PROFESSIONAL ENGINEER
NO. 10000 STATE OF MAINE
CONSULTANTS

DATE: FEBRUARY 6, 2014
PROJECT No: RST
DRAWN BY: RST
CHECKED BY: RST
SCALE: AS SHOWN
SHEET TITLE: BASEMENT PLAN

A1-1

WALL LEGEND

WALL TO BE REMOVED	(Symbol: Dashed line)
EXISTING WALL	(Symbol: Solid line)
NEW WALL	(Symbol: Solid line with dots)

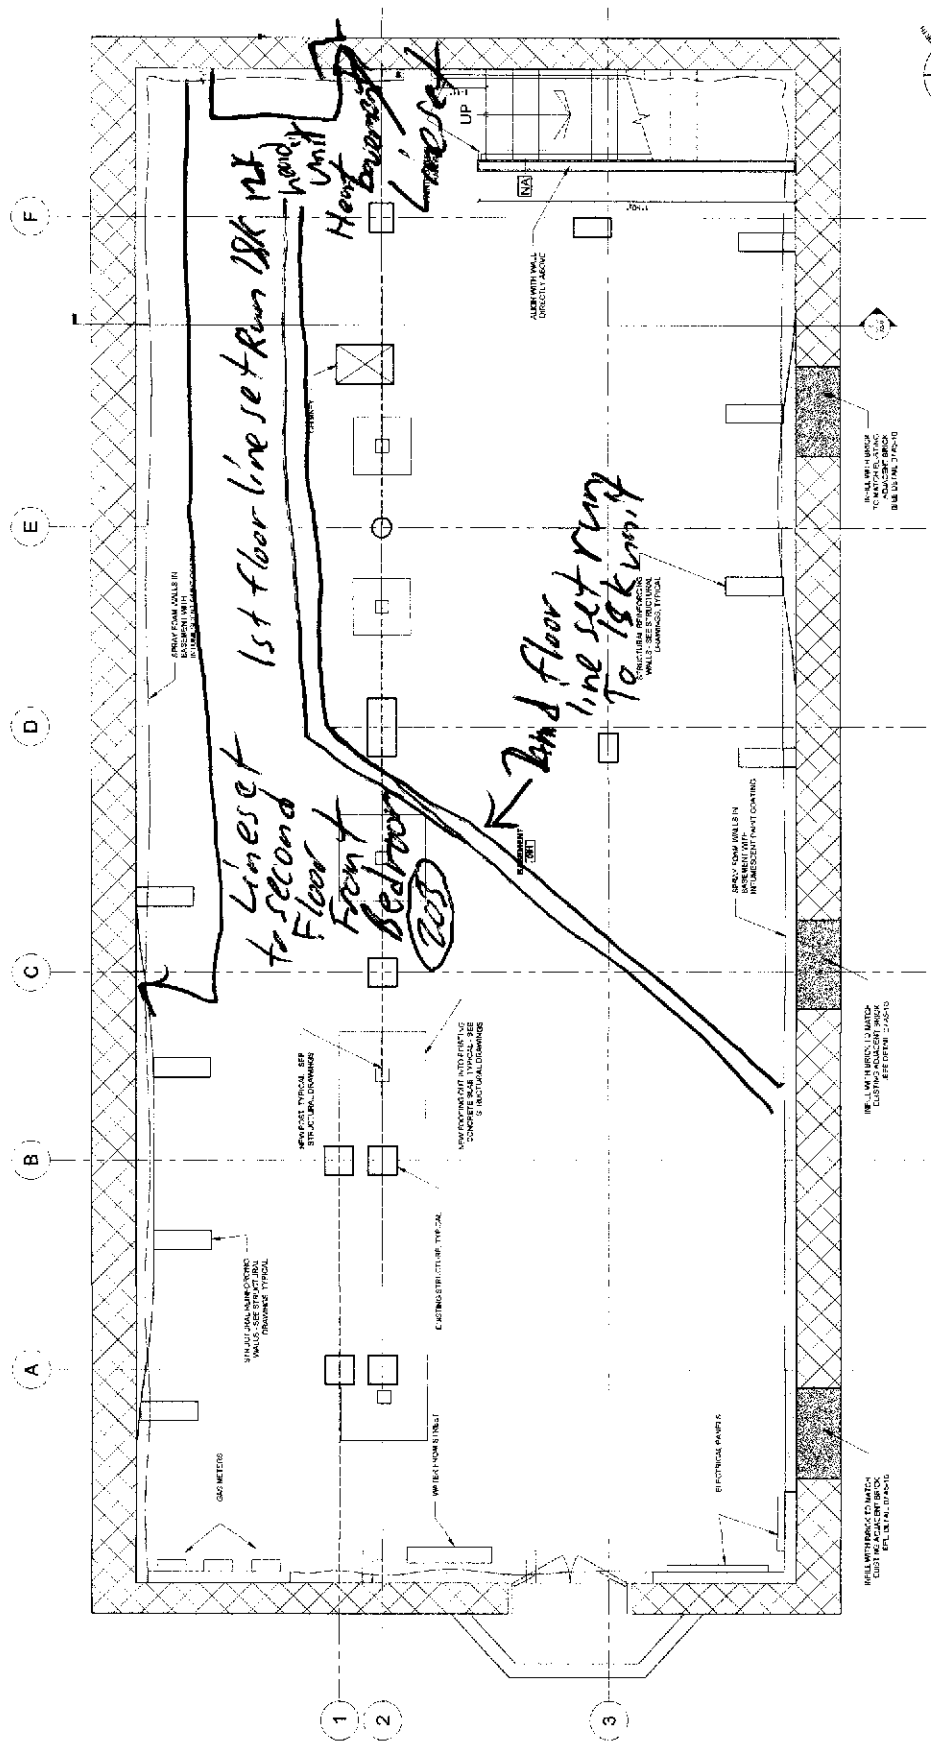

1 BASEMENT FLOOR PLAN



RESIDENCES
107 INDIA STREET
PORTLAND, MAINE



RYAN SEALURE
P.E.
LICENSE NO. 12298
STATE OF MAINE
EXPIRES 02/15/2017

CONTRACT NO.
PROJECT NO.
DRAWN BY
CHECKED BY
SCALE
AS NOTED

REVISIONS

DATE: FEBRUARY 23, 2017
PROJECT NO.
DRAWN BY: RJS
CHECKED BY: RJS
SCALE: AS NOTED
SHEET TITLE
FIRST FLOOR PLAN



A1-2

WALL LEGEND

WALL TO BE REMOVED	4" INTERIOR WALL
REINFORCED CONCRETE	REINFORCED CONCRETE

NOTES

1. TO NOT LOCATE PLUMBING OR ELECTRICAL ELEMENTS IN WALLS TO CONFLECT WITH POCKET DOORS

 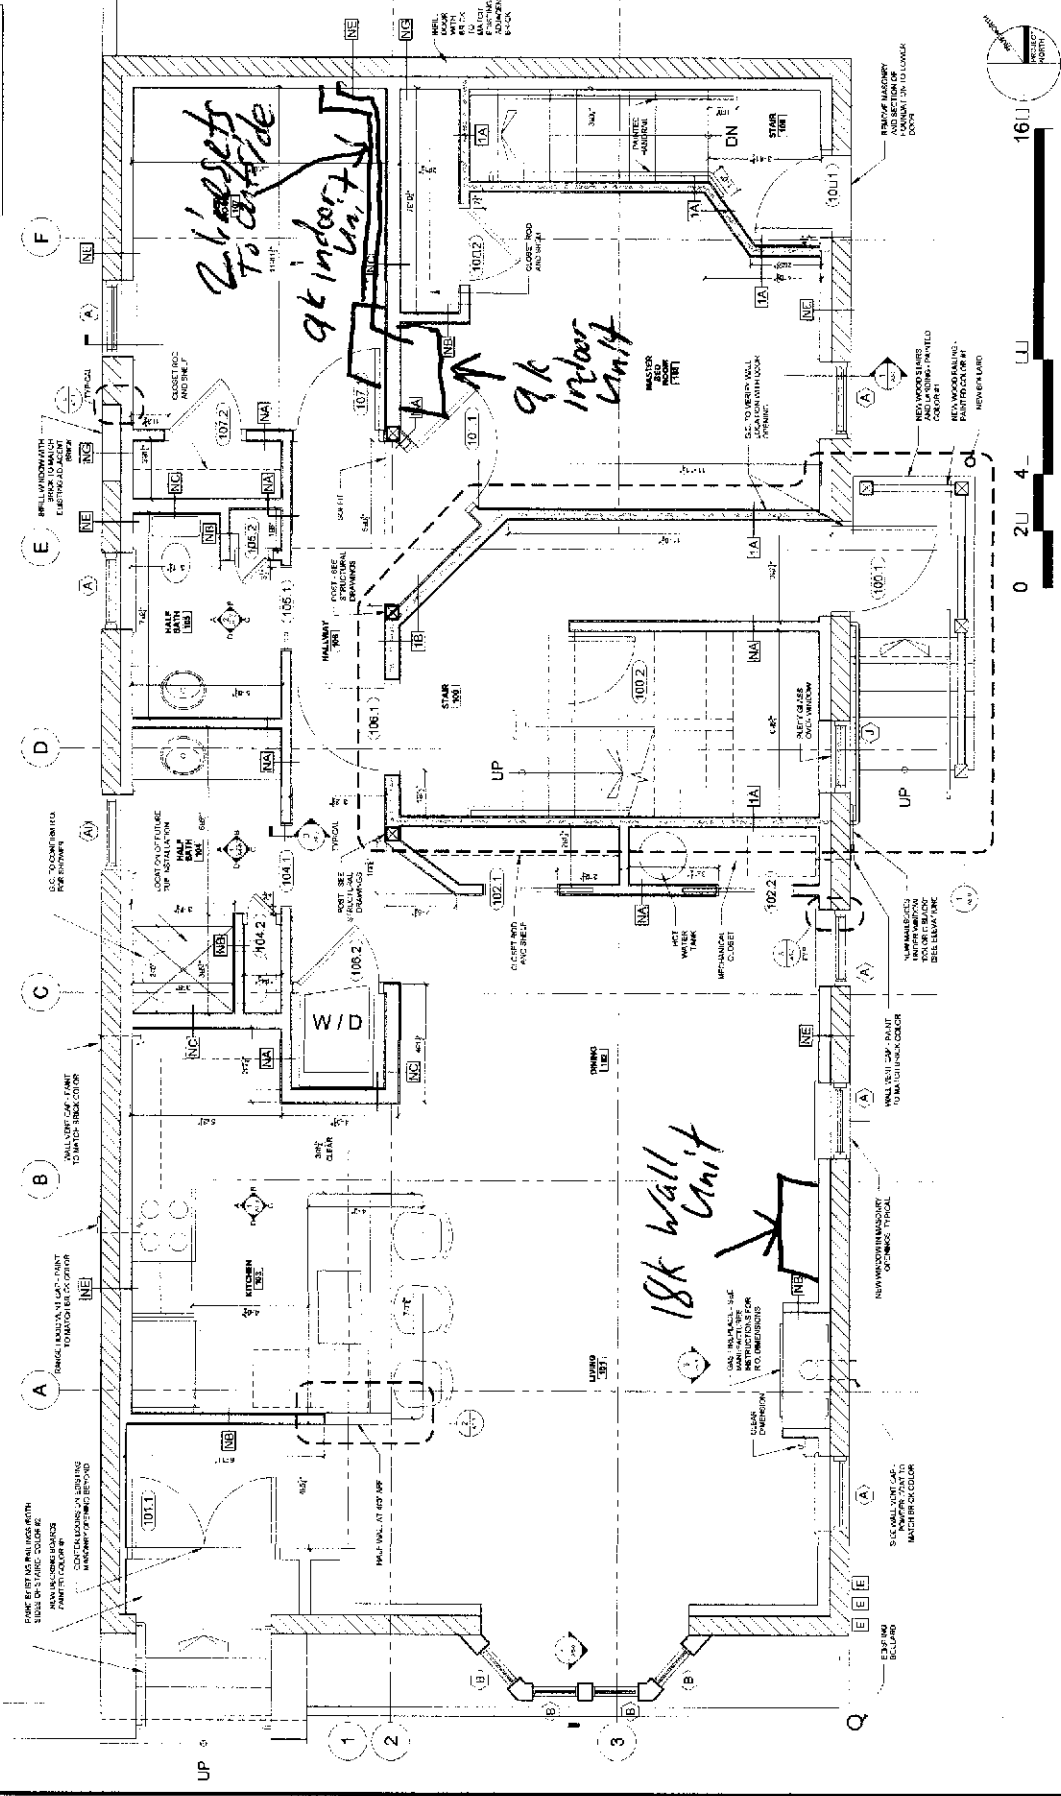

1 FIRST FLOOR PLAN



RESIDENCES
107 INDIA STREET
PORTLAND, MAINE

RSA
RYAN SCANTON
REGISTERED ARCHITECT
NO. 12345
CONSULTANT

PROJECT: 107 INDIA STREET
DRAWN BY: [Name]
CHECKED BY: [Name]
SCALE: AS SHOWN
SHEET TITLE: SECOND FLOOR PLAN


A1-3

WALL LEGEND

- W/1 LUSH-H-MODEL
- E LUSH WALL
- NEW WALL

NOTES:

1. DO NOT LOCATE PLUMBING OR ELECTRICAL ELEMENTS IN WALLS TO CONFLICT WITH POCKET DOORS

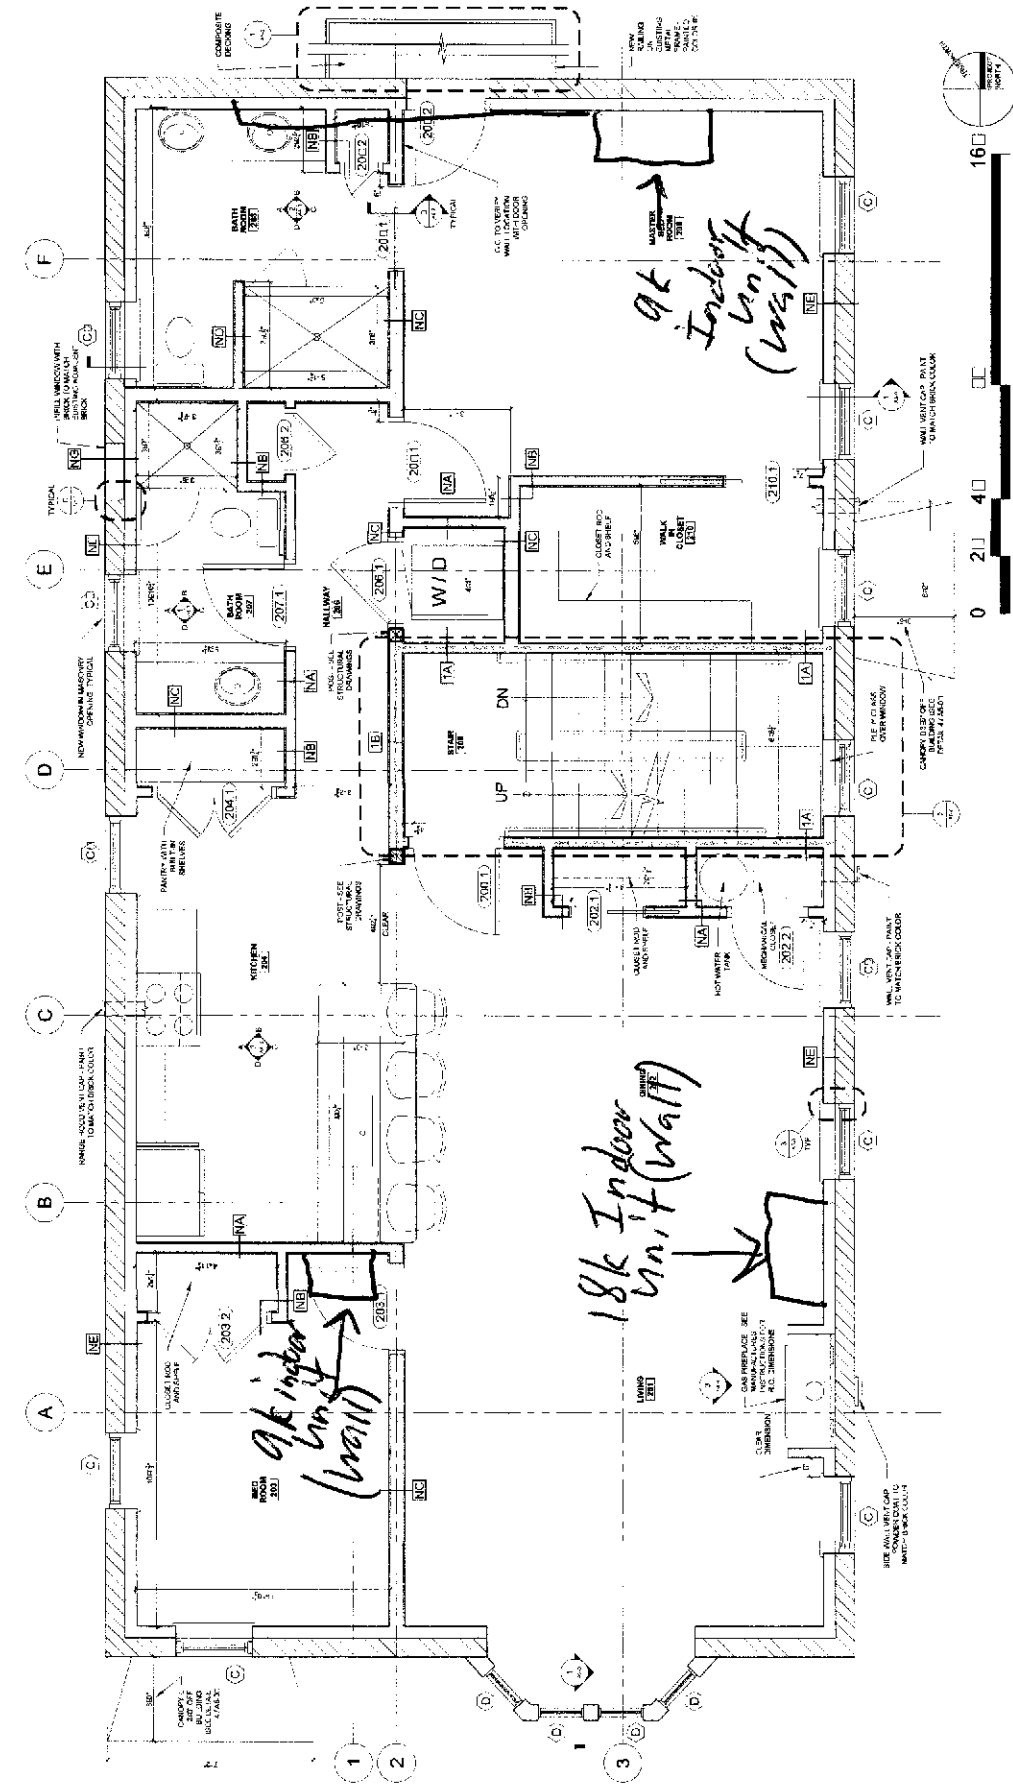

1 SECOND FLOOR PLAN



57216 MAINE STATE BOARD OF PROFESSIONAL ENGINEERS AND SURVEYORS

RESIDENCES
107 INDIA STREET
PORTLAND, MAINE




RS&A CONSULTANTS
107 INDIA STREET
PORTLAND, MAINE 04101
TEL: 603.761.1111
WWW.RSANDACONSULTANTS.COM

DATE: FEBRUARY 6, 2018
PROJECT NO.:
DRAWING NO.:
SCALE: AS SHOWN
SHEET: 1 OF 1
THIRD FLOOR PLAN

WALL LEGEND
WALL TO BE REMOVED
EXISTING WALL
NEW WALL

A1-4

NOTES
1. DO NOT LOCATE PLUMBING OR ELECTRICAL ELEMENTS IN WALLS TO CONFLICT WITH ROCKET DOORS
WALL LEGEND
WALL TO BE REMOVED
EXISTING WALL
NEW WALL

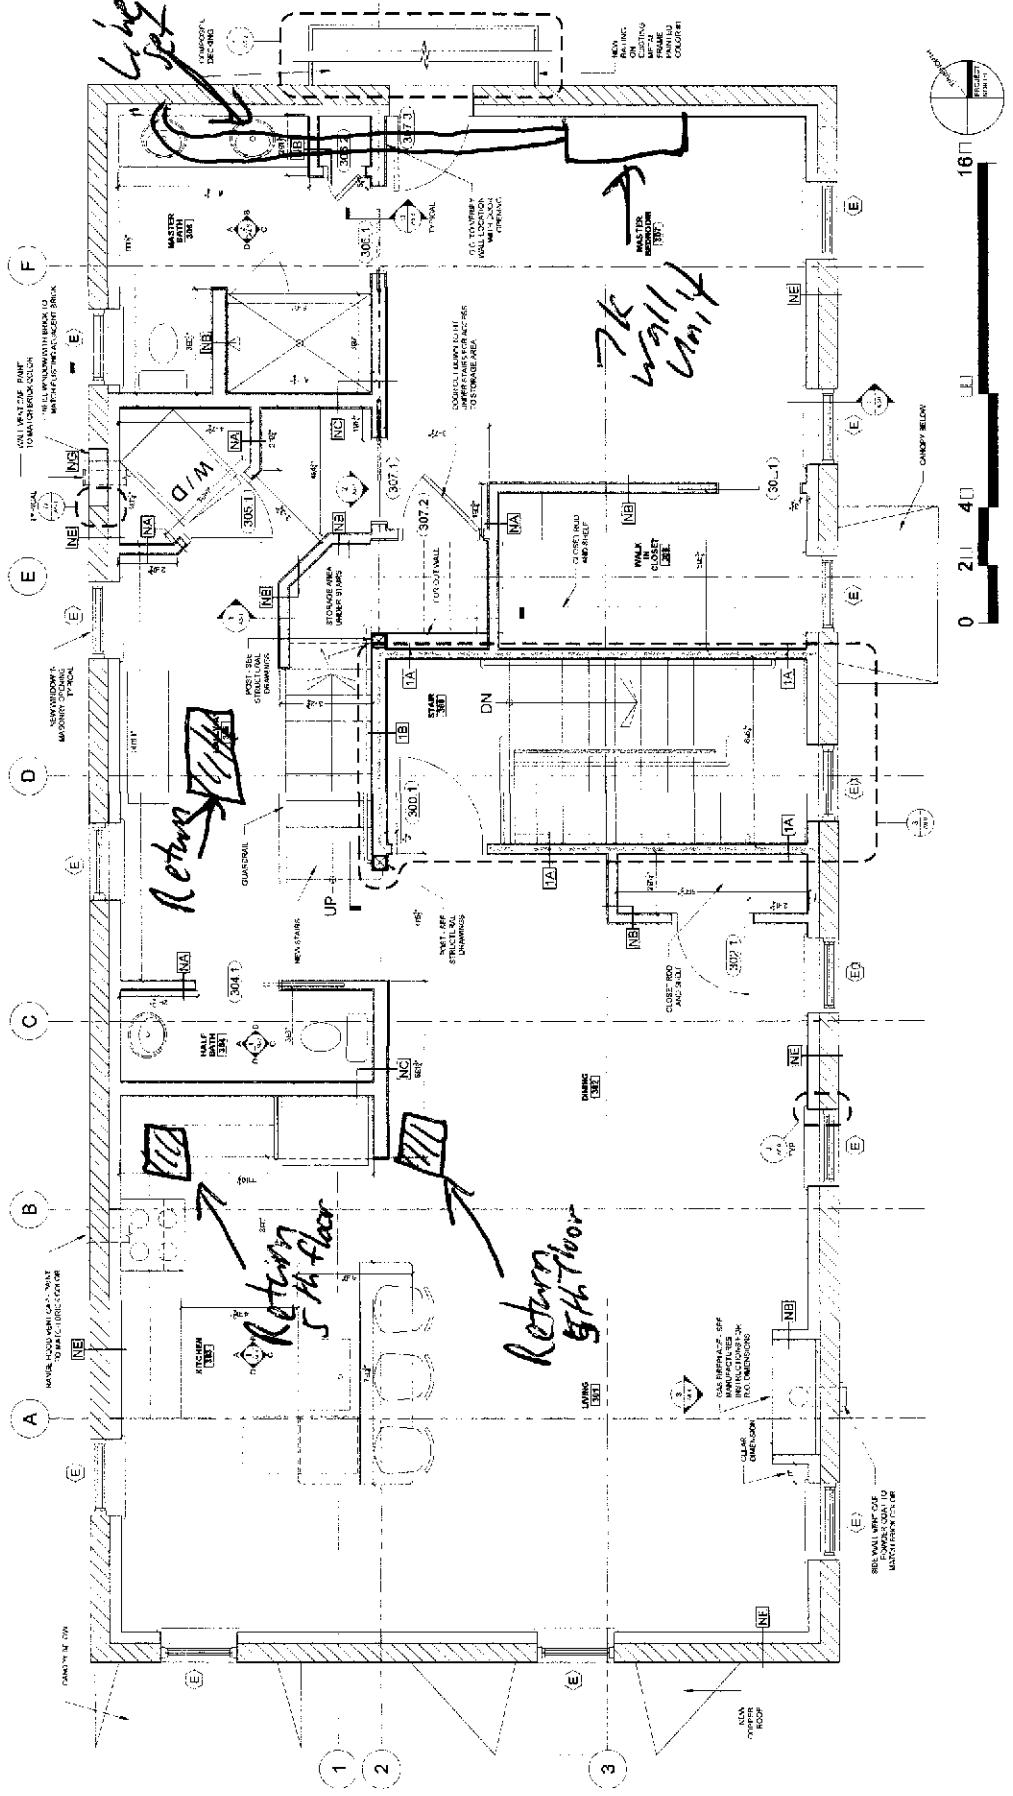

1 THIRD FLOOR PLAN



RESIDENCES
107 INDIA STREET
PORTLAND, MAINE



CONTRACT NO. 10784
PROJECT NO. 10784
DRAWING NO. 10784
SCALE: AS NOTED
DATE: 10/15/18

REVISIONS
DATE: 10/15/18
BY: [Signature]
CHECKED BY: [Signature]
SCALE: AS NOTED

SHEET TITLE
FOURTH FLOOR PLAN

A1-5

WALL LEGEND


WA 1	EXIST. PARTITION
E	EXISTING WALL
NW	NEW WALL

*Un3s 2 pipe
Live set system*

Returns

2x6 slim duct on handles

*7k
wood
wall
unit*

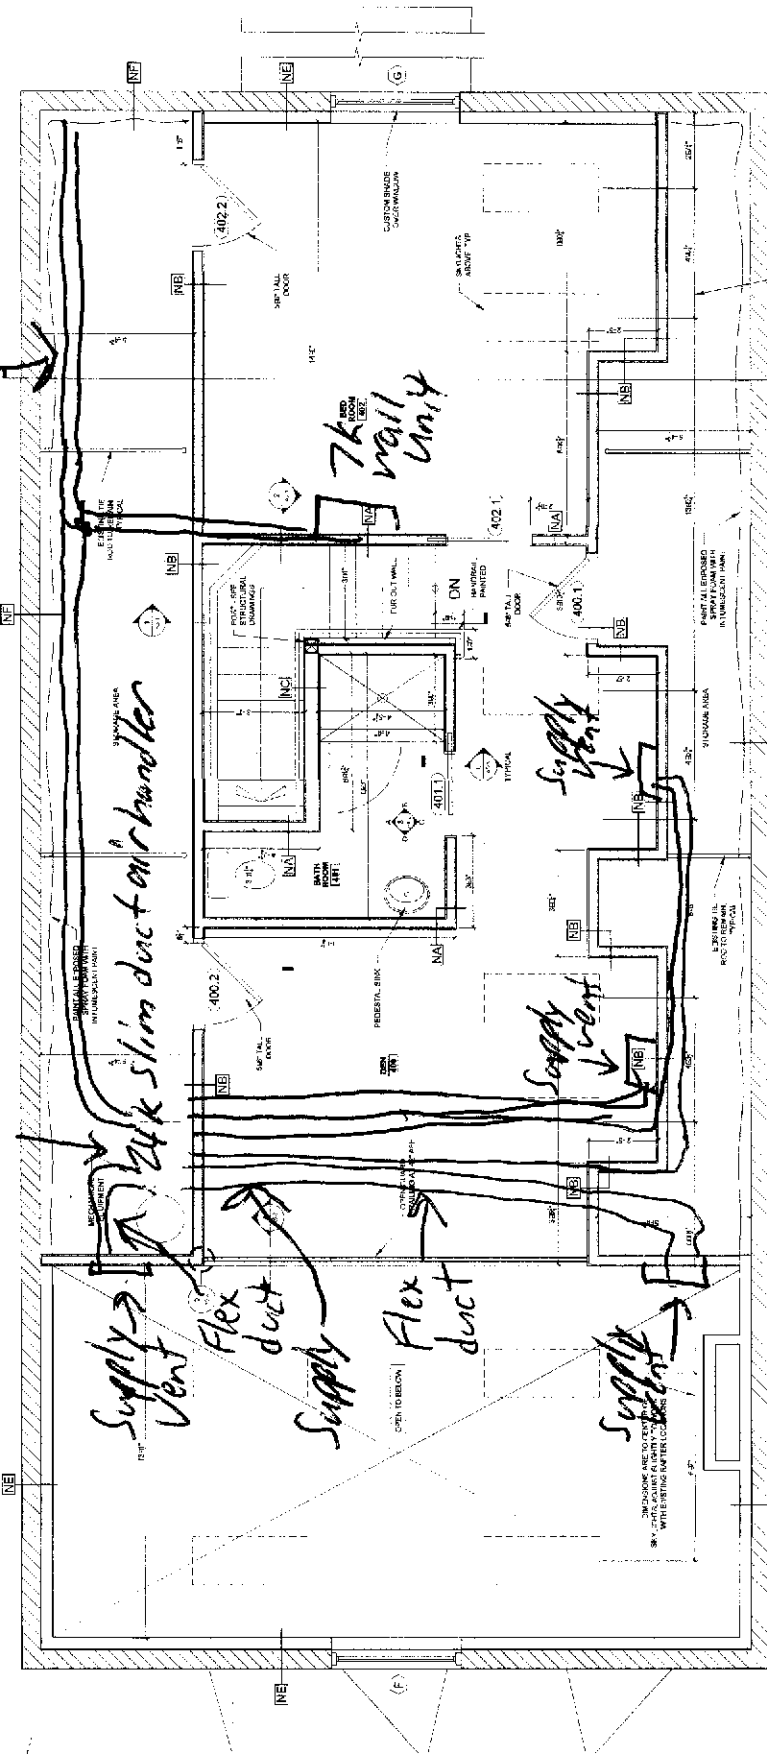

FOURTH FLOOR PLAN