





WALL LEGEND	
WALL TO BE REMOVED	
EXISTING WALL	
NEW WALL	

 

1 BASEMENT FLOOR PLAN
1/4" = 1'-0"

© 2015 RYAN SENATORE ARCHITECTURE

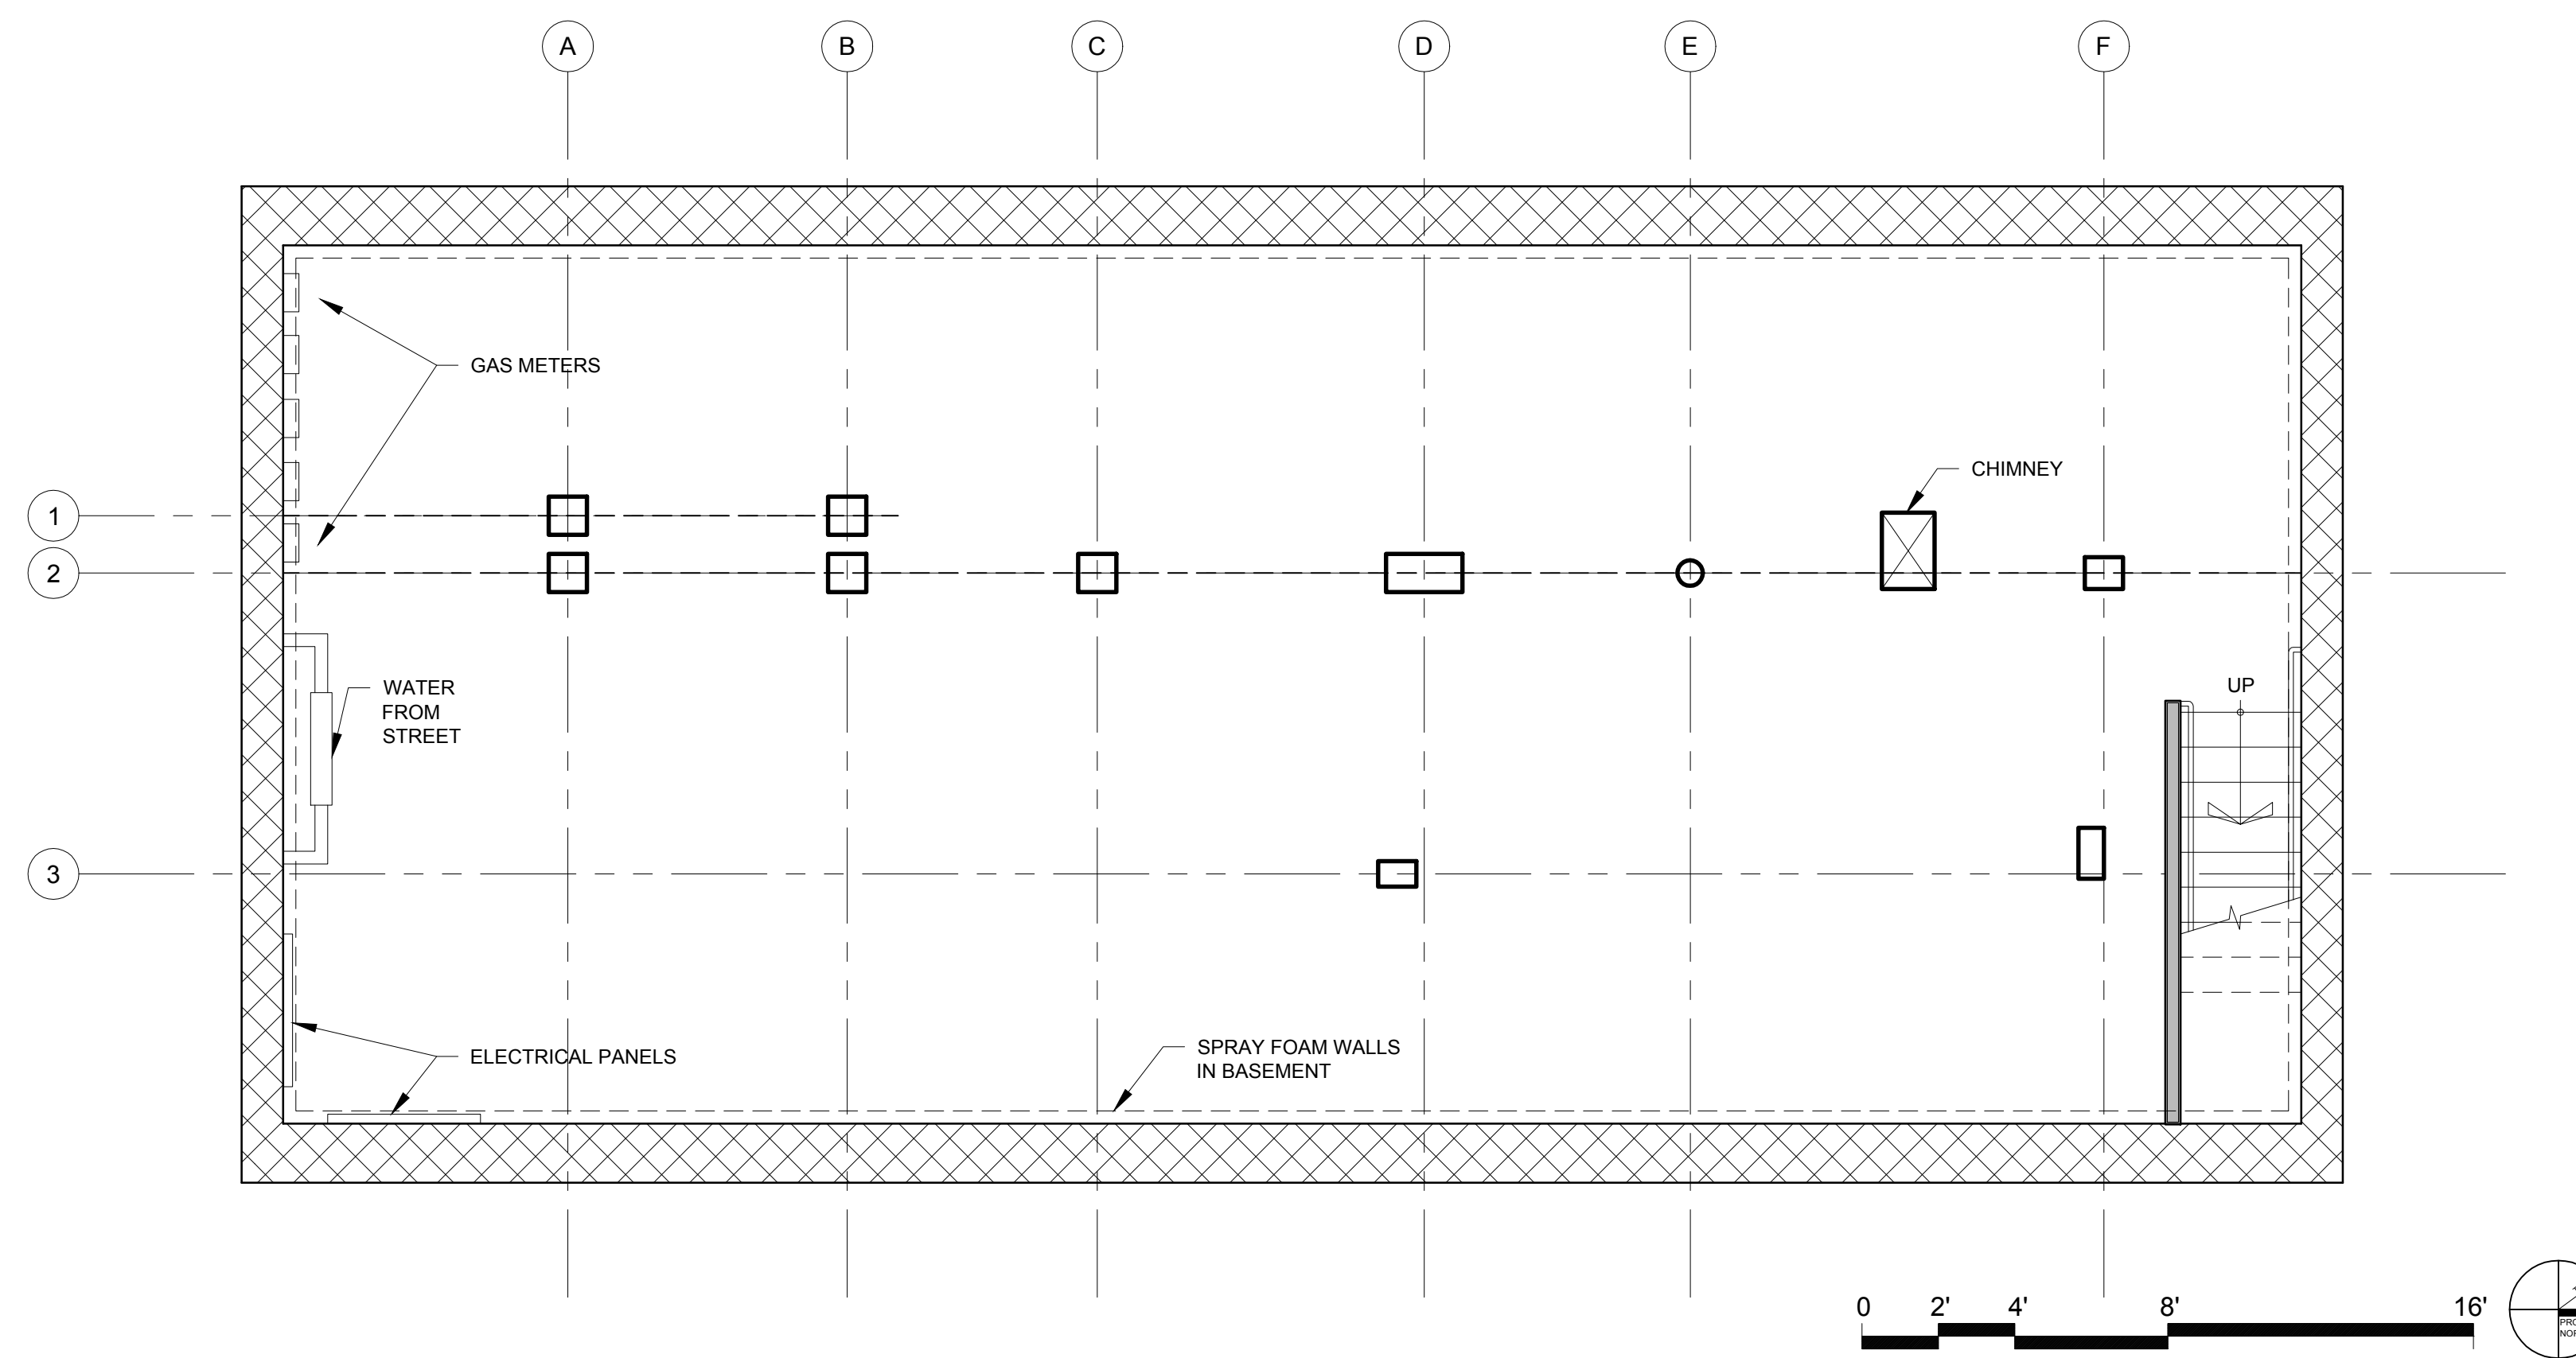RESIDENCES
107 INDIA STREET
PORTLAND, MAINE



RYAN SENATORE
ARCHITECTURE
565 CONGRESS STREET
PORTLAND, MAINE 04101
207-747-5159
senatorearchitecture.com

CONSULTANTS:
STRUCTURAL:
Structural Integrity
77 Oak Street
Portland, ME 04101
207-774-4614

REVISIONS:

DATE:

PROJECT No.

DRAWN BY: RRT

CHECKED BY: RJS


SCALE: AS NOTED

SHEET TITLE:
BASEMENT
PLAN


PROGRESS PRINT ONLY
Not for Construction
DECEMBER 2, 2015

A1-1

WALL LEGEND	
WALL TO BE REMOVED	
EXISTING WALL	
NEW WALL	

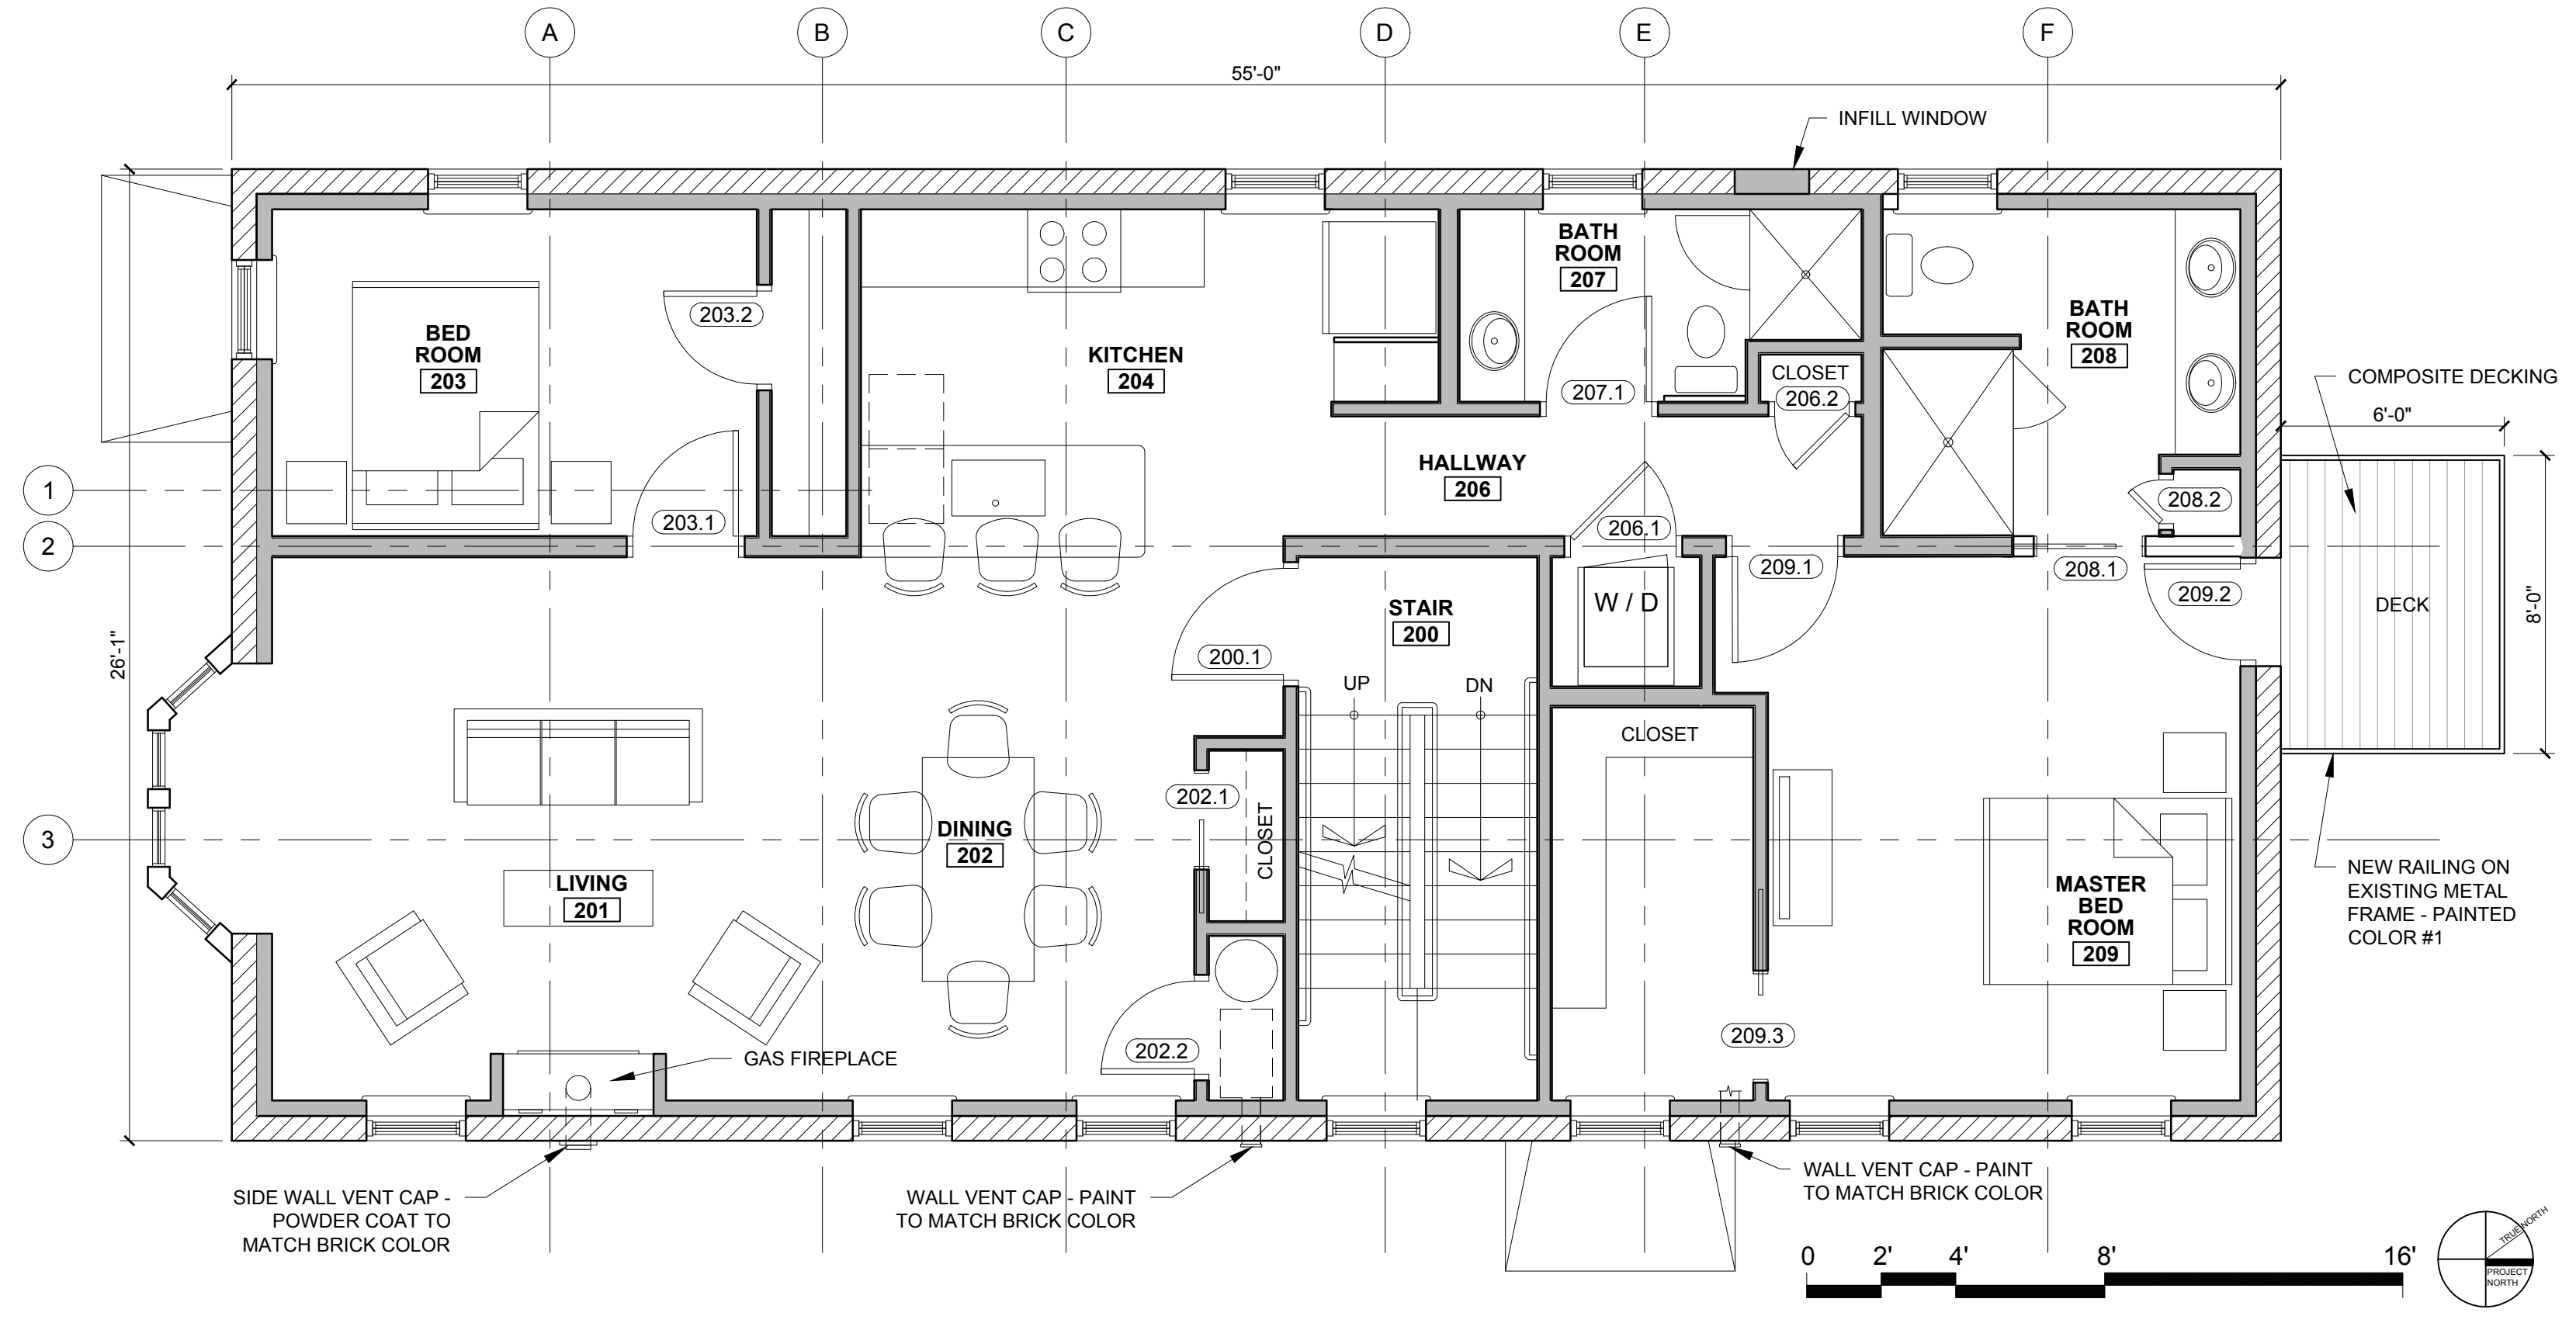

2 SECOND FLOOR PLAN
1/4" = 1'-0"

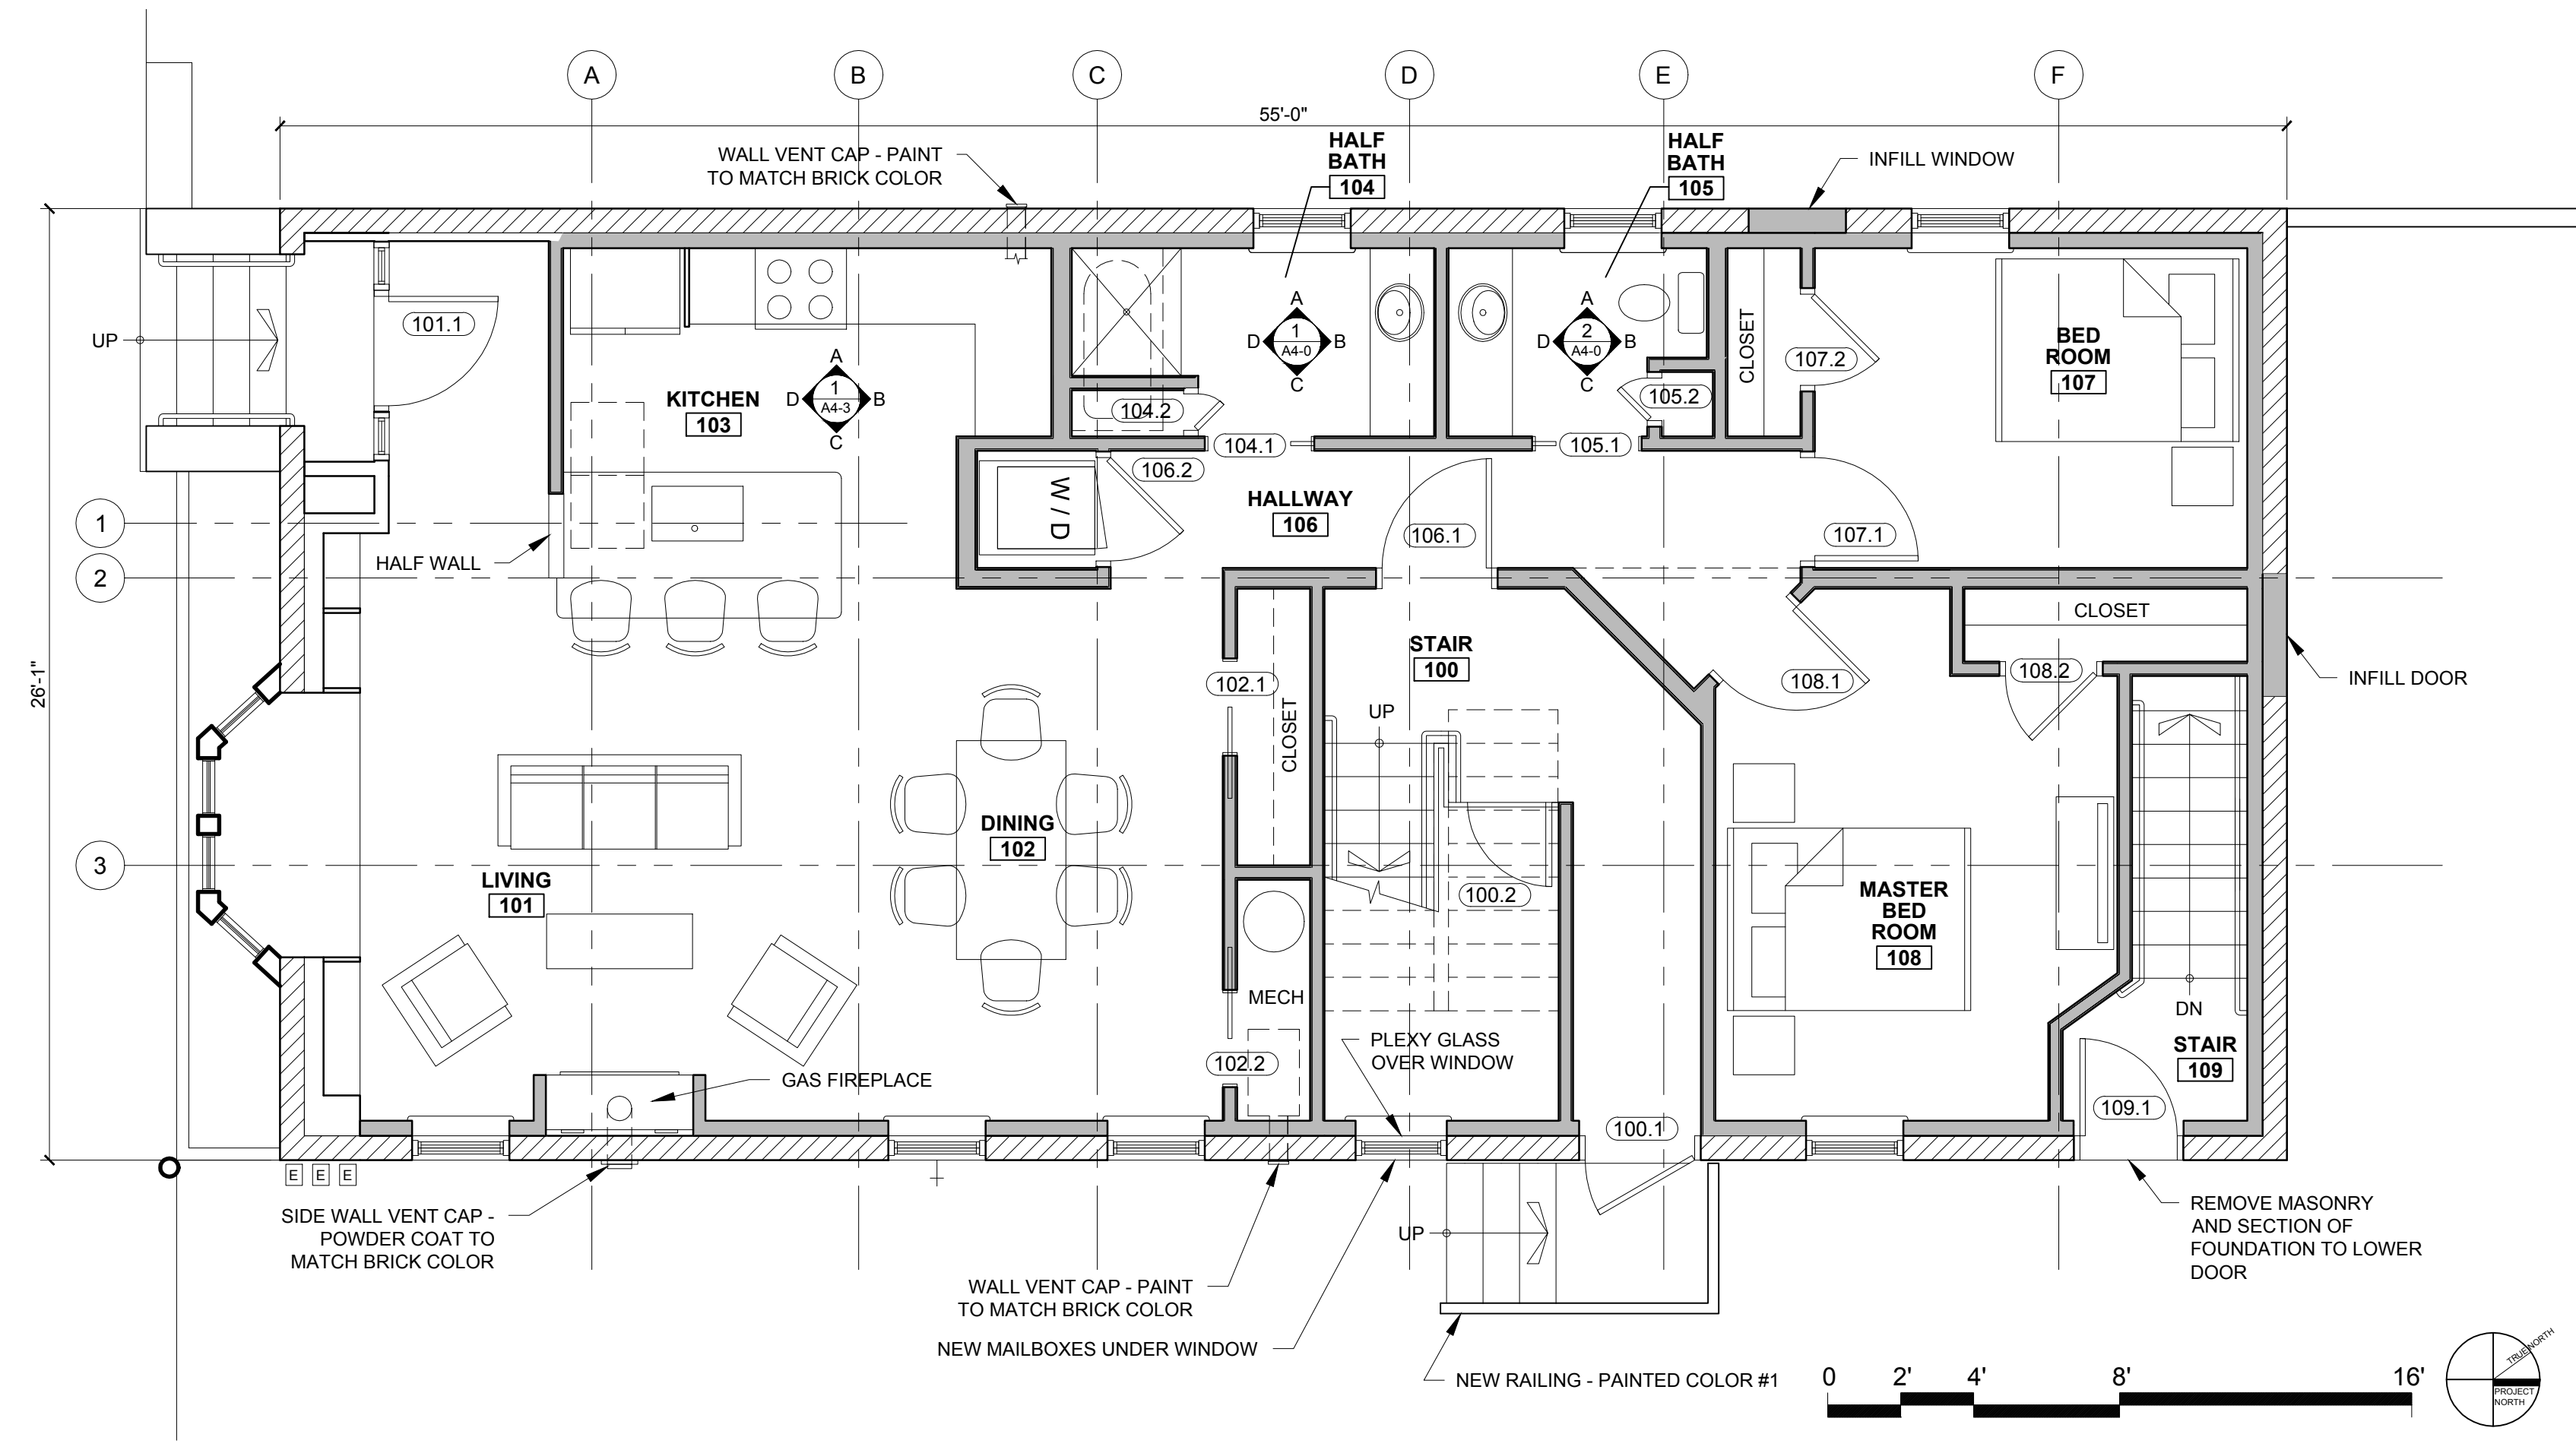

1 FIRST FLOOR PLAN
1/4" = 1'-0"

PROGRESS PRINT ONLY
Not for Construction
DECEMBER 2, 2015

© 2015 RYAN SENATORE ARCHITECTURE

RESIDENCES
107 INDIA STREET
PORTLAND, MAINE



RYAN SENATORE ARCHITECTURE
565 CONGRESS STREET
PORTLAND, MAINE 04101
207-747-5159
senatorearchitecture.com

CONSULTANTS:
STRUCTURAL: Structural Integrity
77 Oak Street
Portland, ME 04101
207-774-4614


REVISIONS:

DATE:
PROJECT No.
DRAWN BY: RRT
CHECKED BY: RJS
SCALE: AS NOTED


SHEET TITLE:
FIRST AND SECOND FLOOR PLAN

A1-2

WALL LEGEND	
WALL TO BE REMOVED	
EXISTING WALL	
NEW WALL	

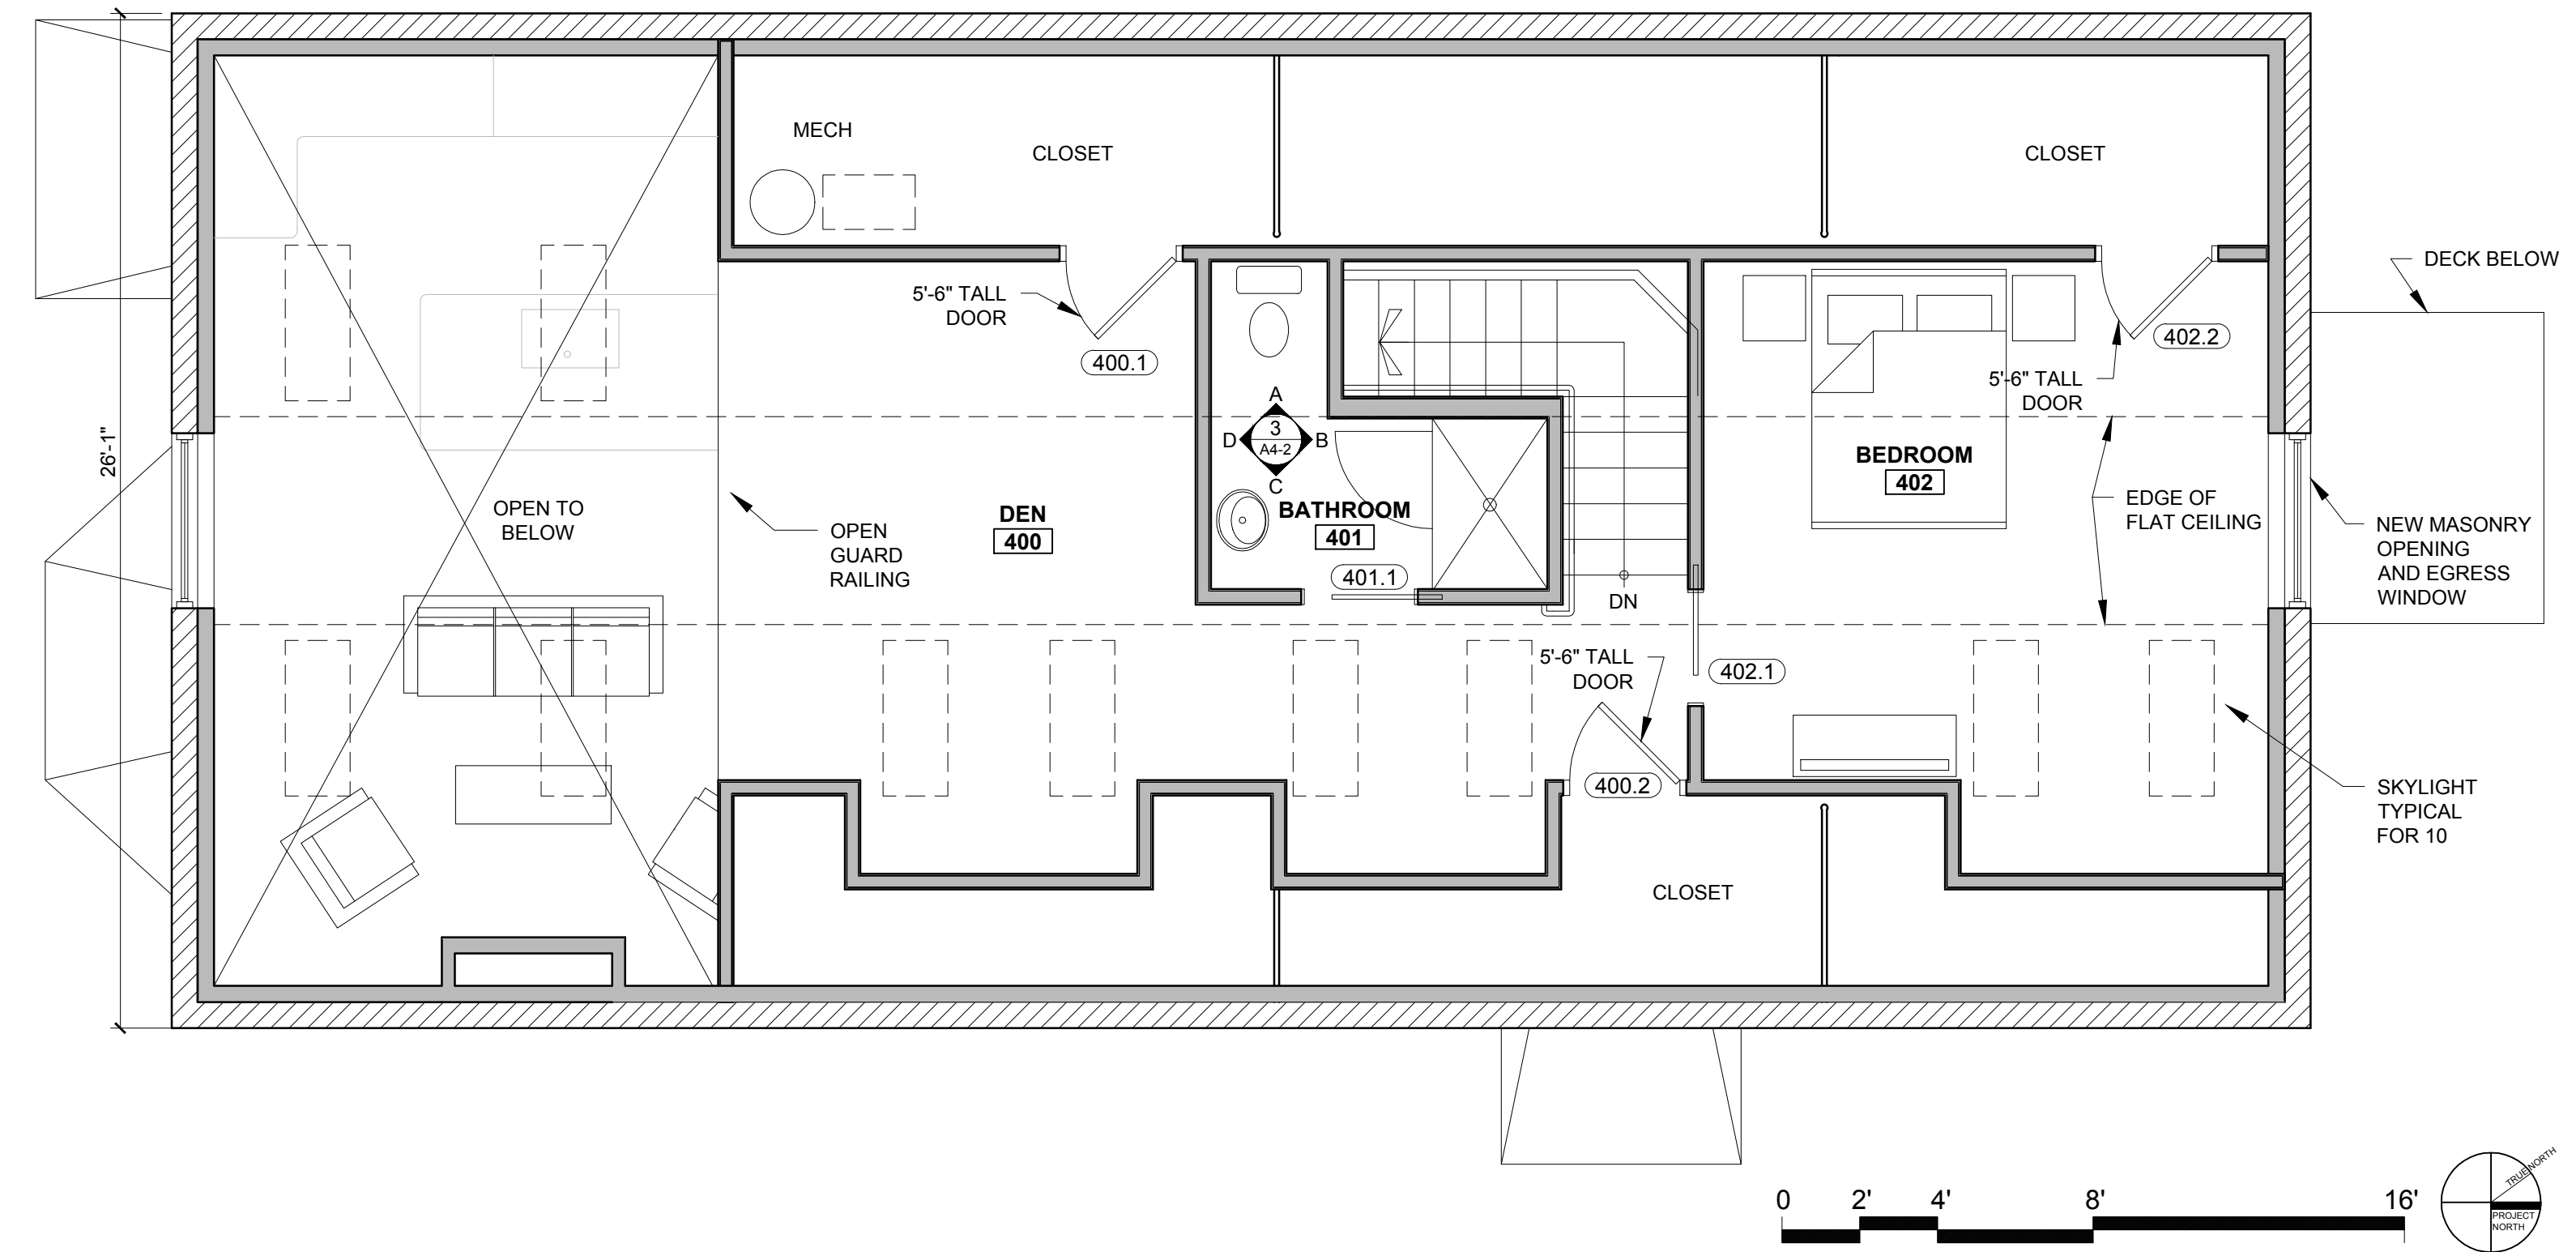

2 FOURTH FLOOR PLAN
1/4" = 1'-0"

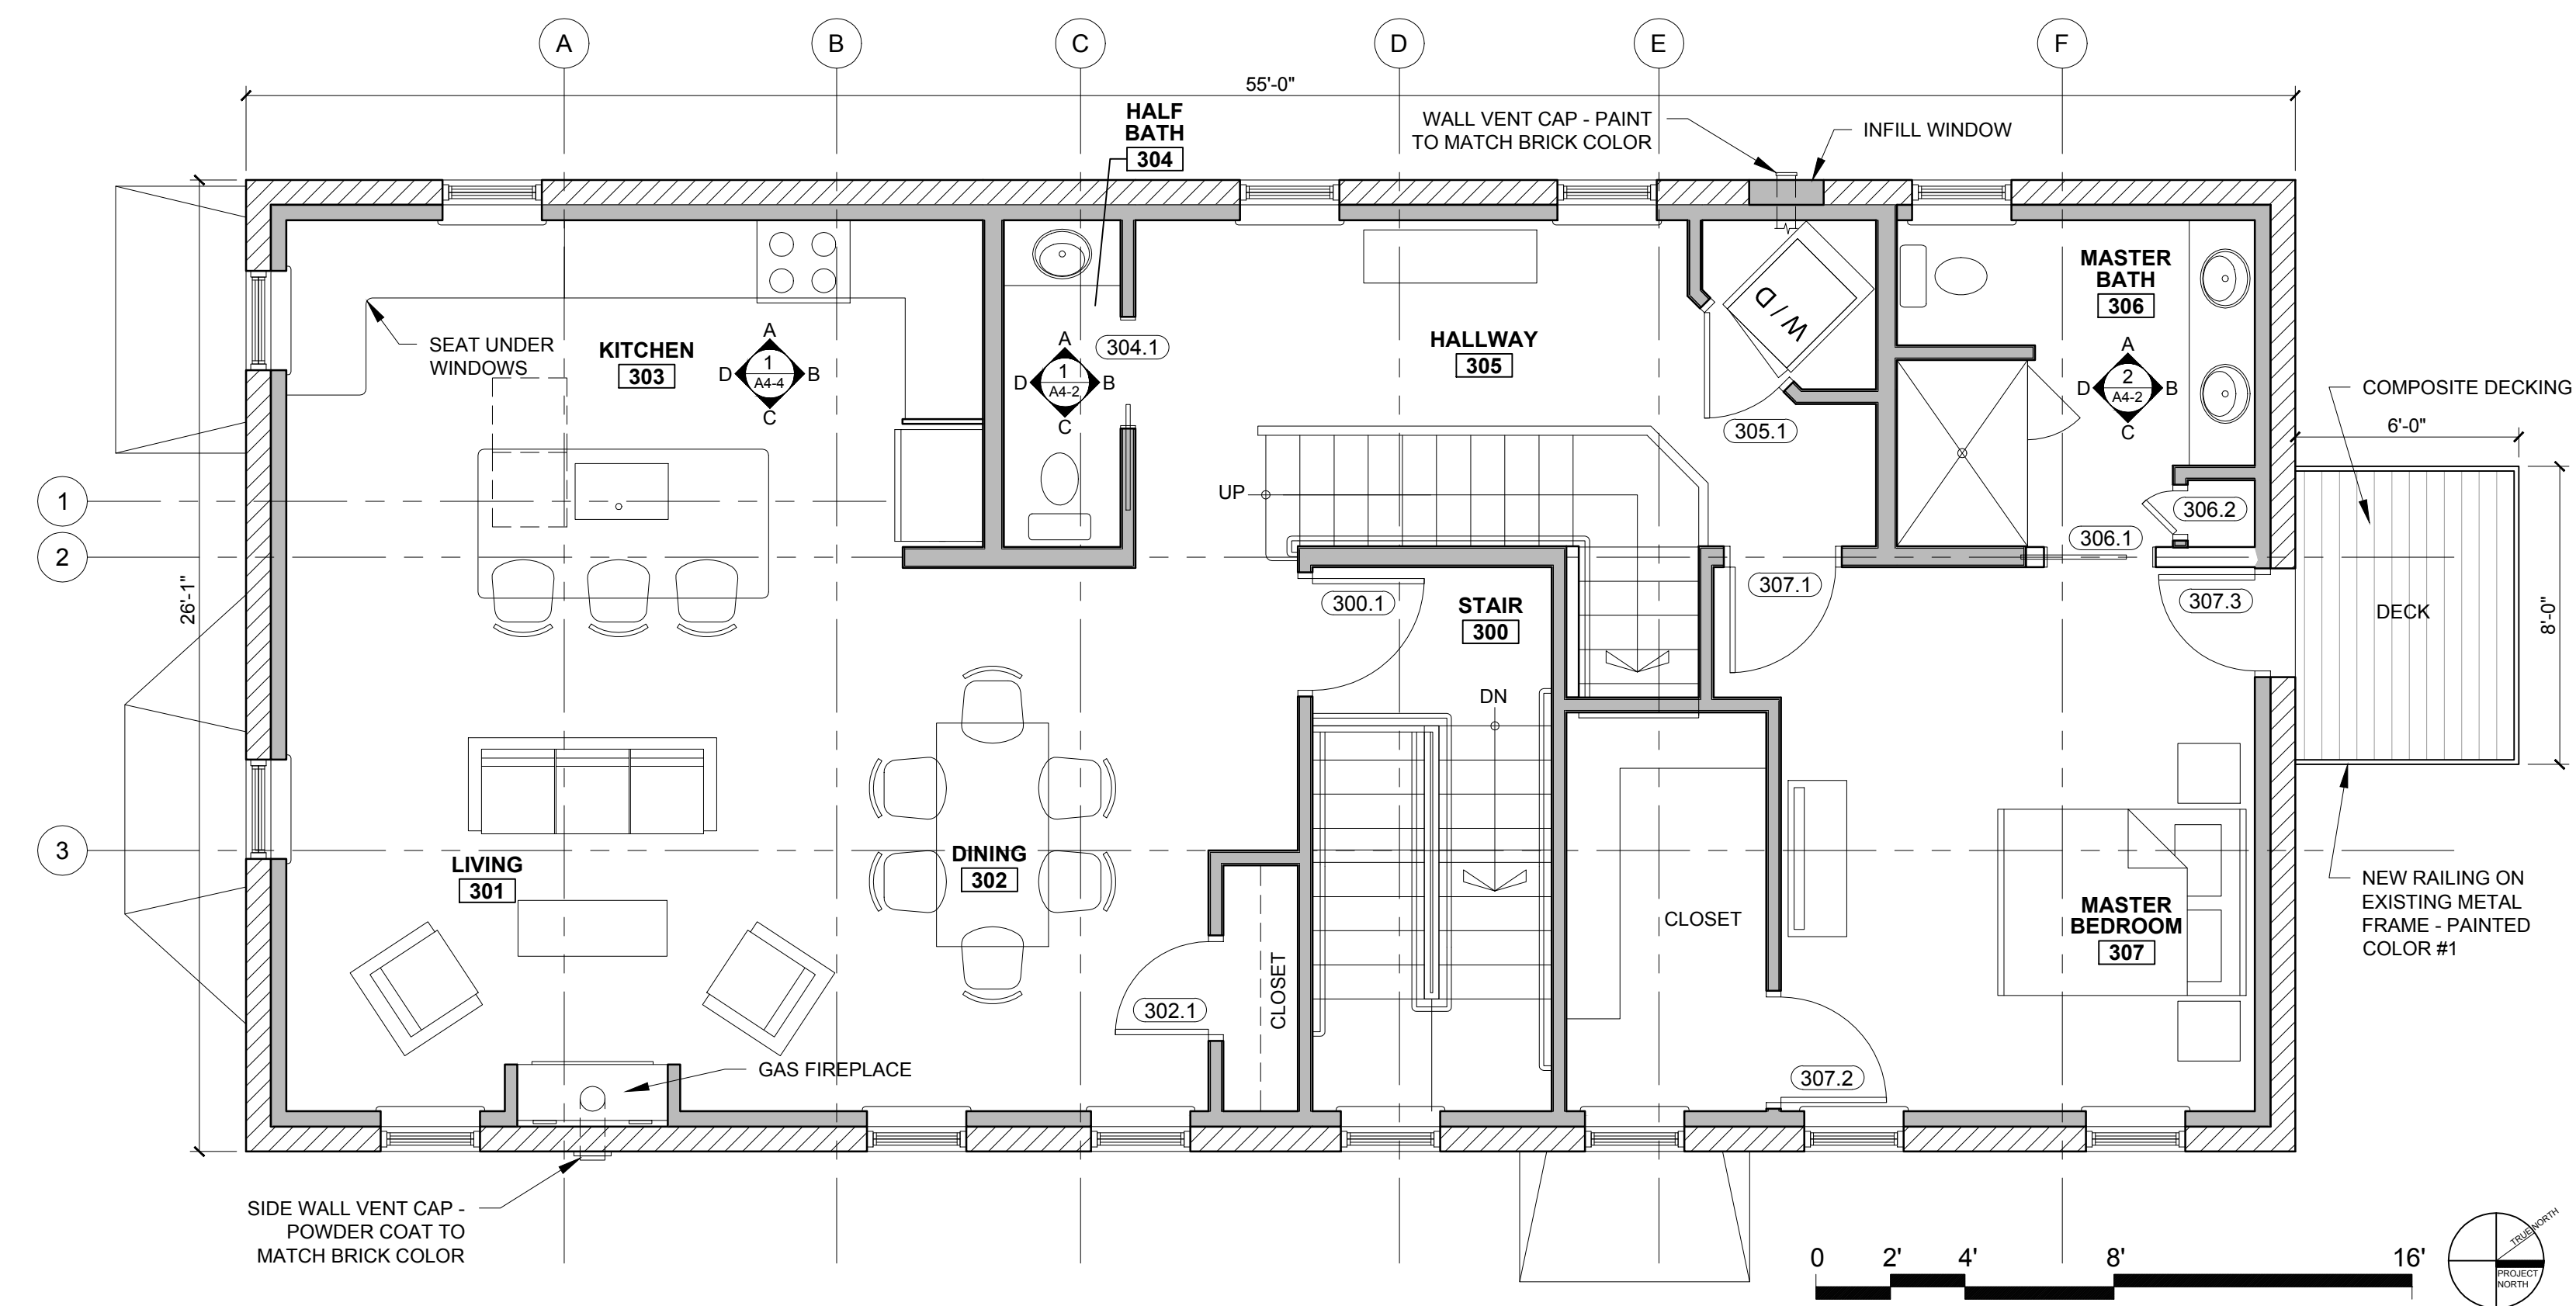

1 THIRD FLOOR PLAN
1/4" = 1'-0"

PROGRESS PRINT ONLY
Not for Construction
DECEMBER 2, 2015

© 2015 RYAN SENATORE ARCHITECTURE

RESIDENCES
107 INDIA STREET
PORTLAND, MAINE



RYAN SENATORE ARCHITECTURE
565 CONGRESS STREET
PORTLAND, MAINE 04101
207-747-5159
senatorearchitecture.com

CONSULTANTS:
STRUCTURAL: Structural Integrity
77 Oak Street
Portland, ME 04101
207-774-4614

REVISIONS:

DATE:
PROJECT No.
DRAWN BY: RRT
CHECKED BY: RJS
SCALE: AS NOTED

SHEET TITLE:
THIRD AND FOURTH FLOOR PLAN

A1-3