




1 EXISTING SOUTH ELEVATION
A4 SCALE: 1/4" = 1'-0"

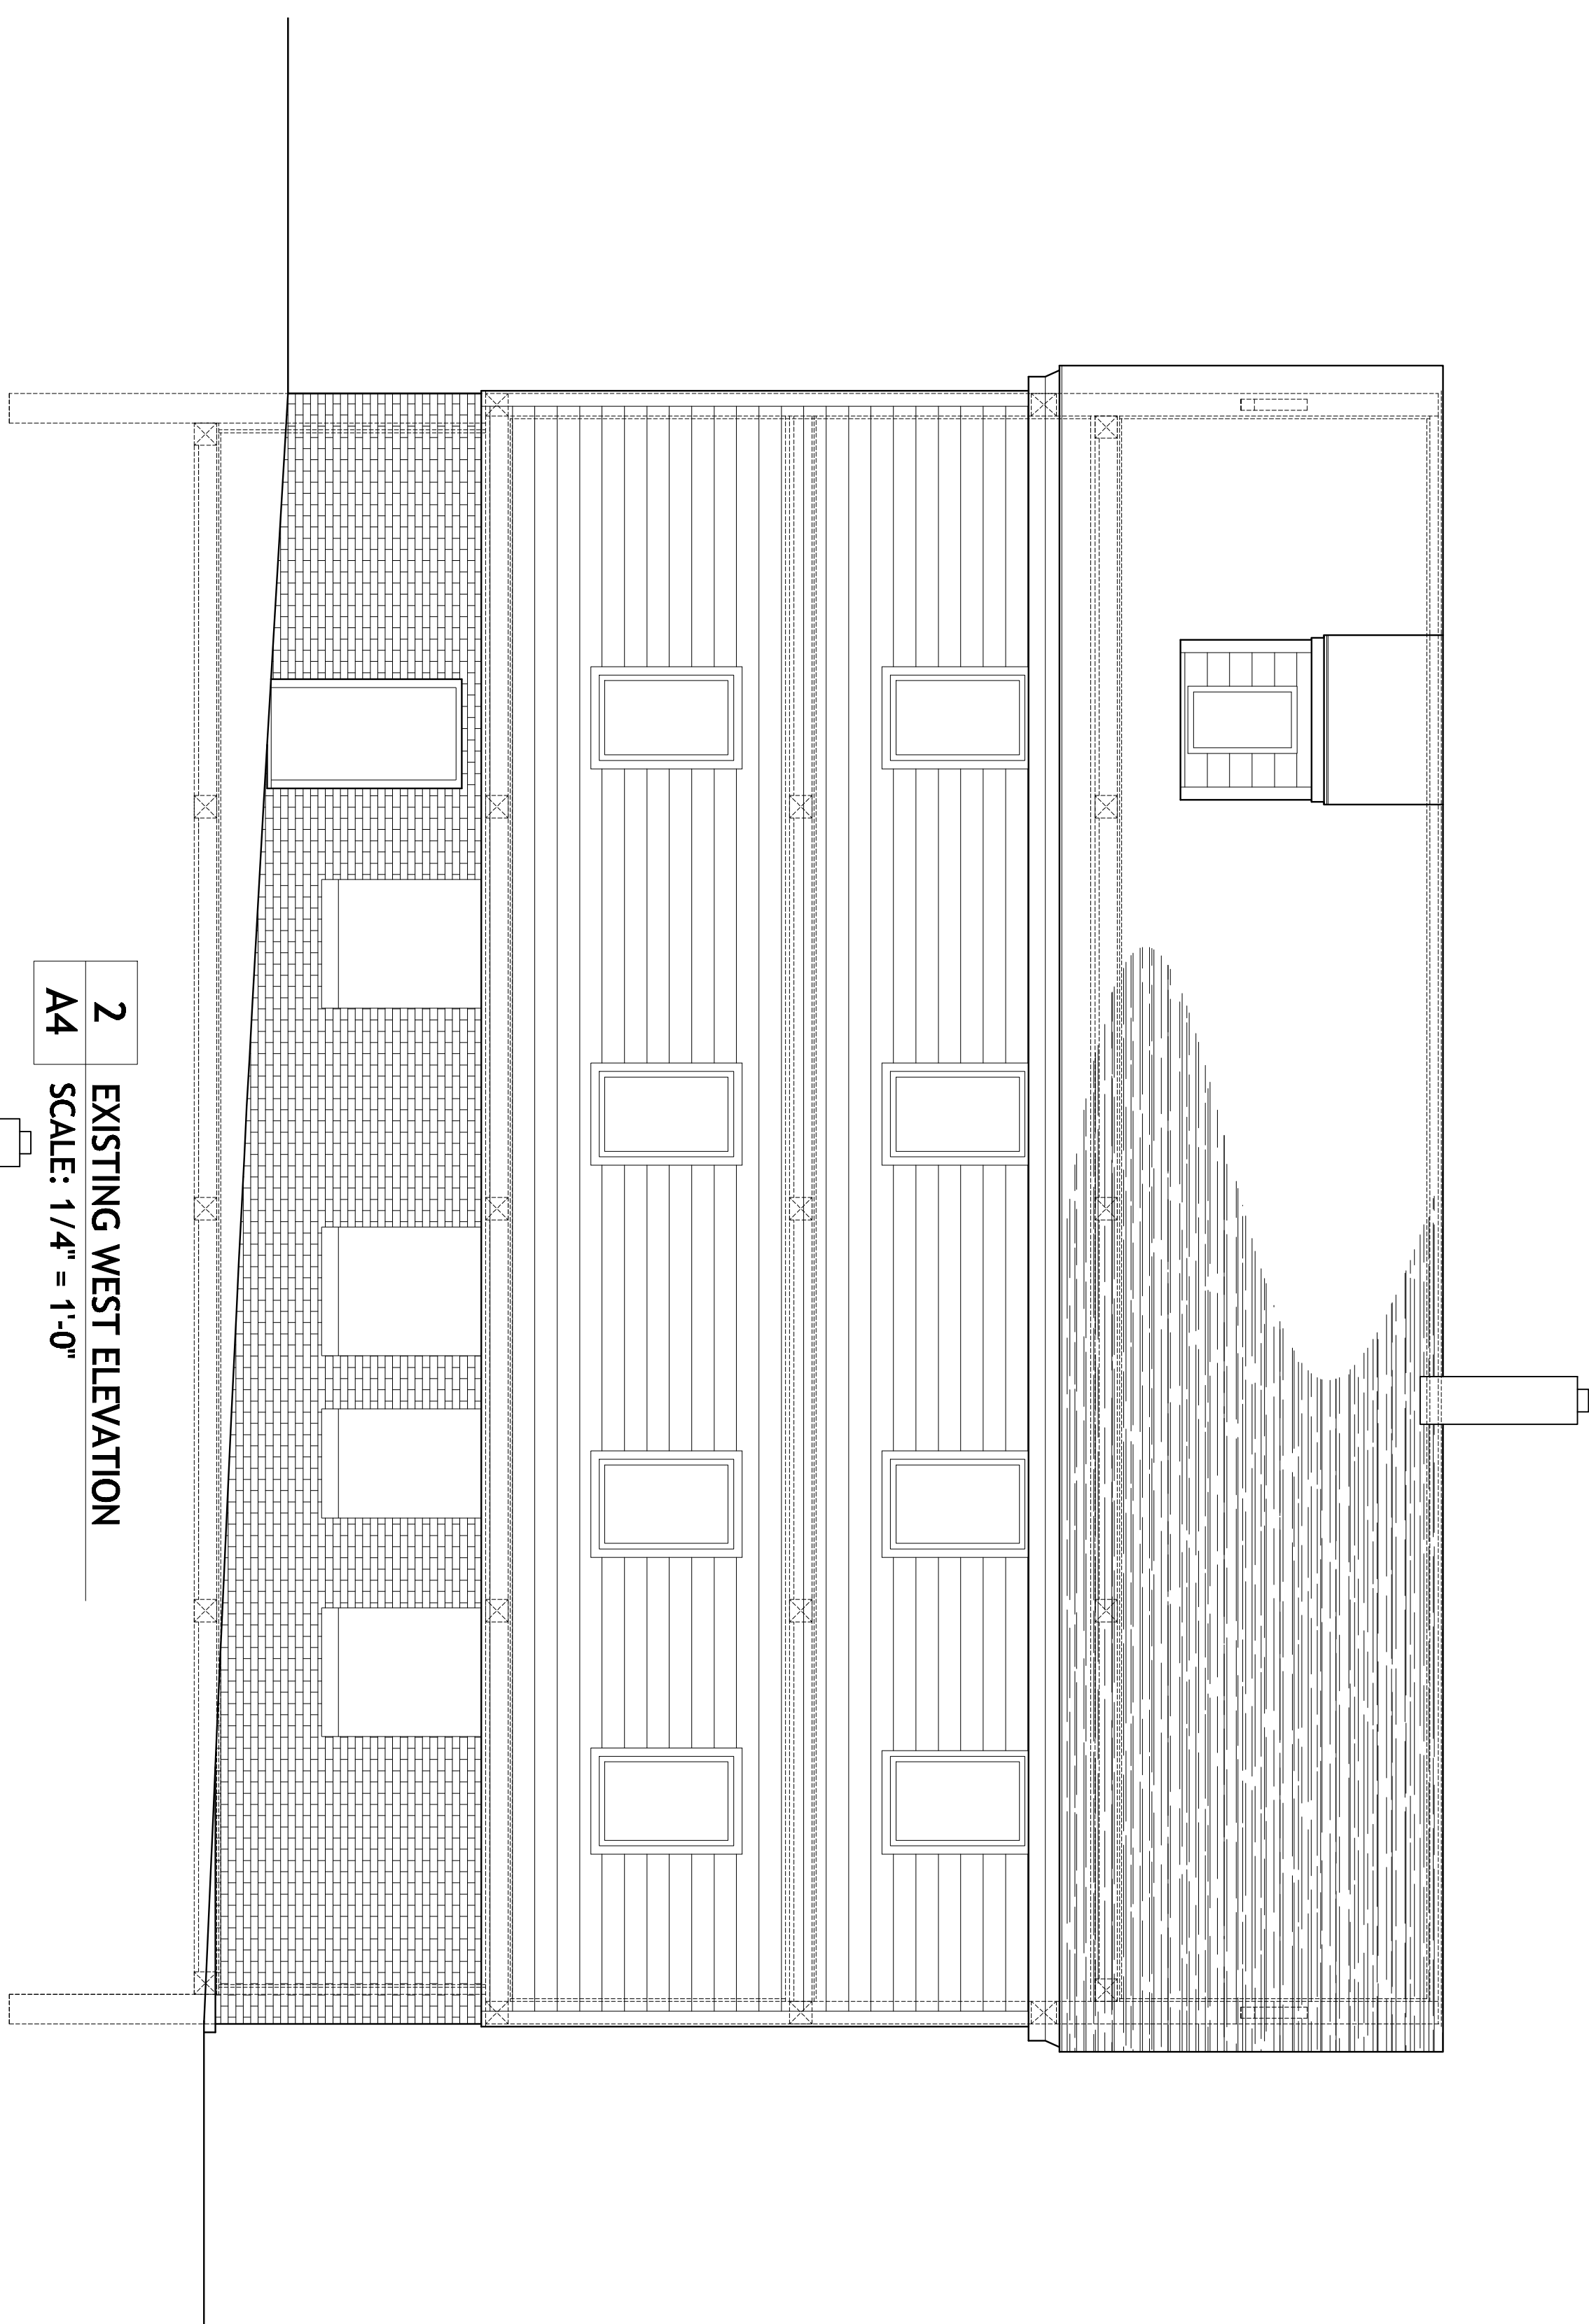


2 EXISTING WEST ELEVATION
A4 SCALE: 1/4" = 1'-0"

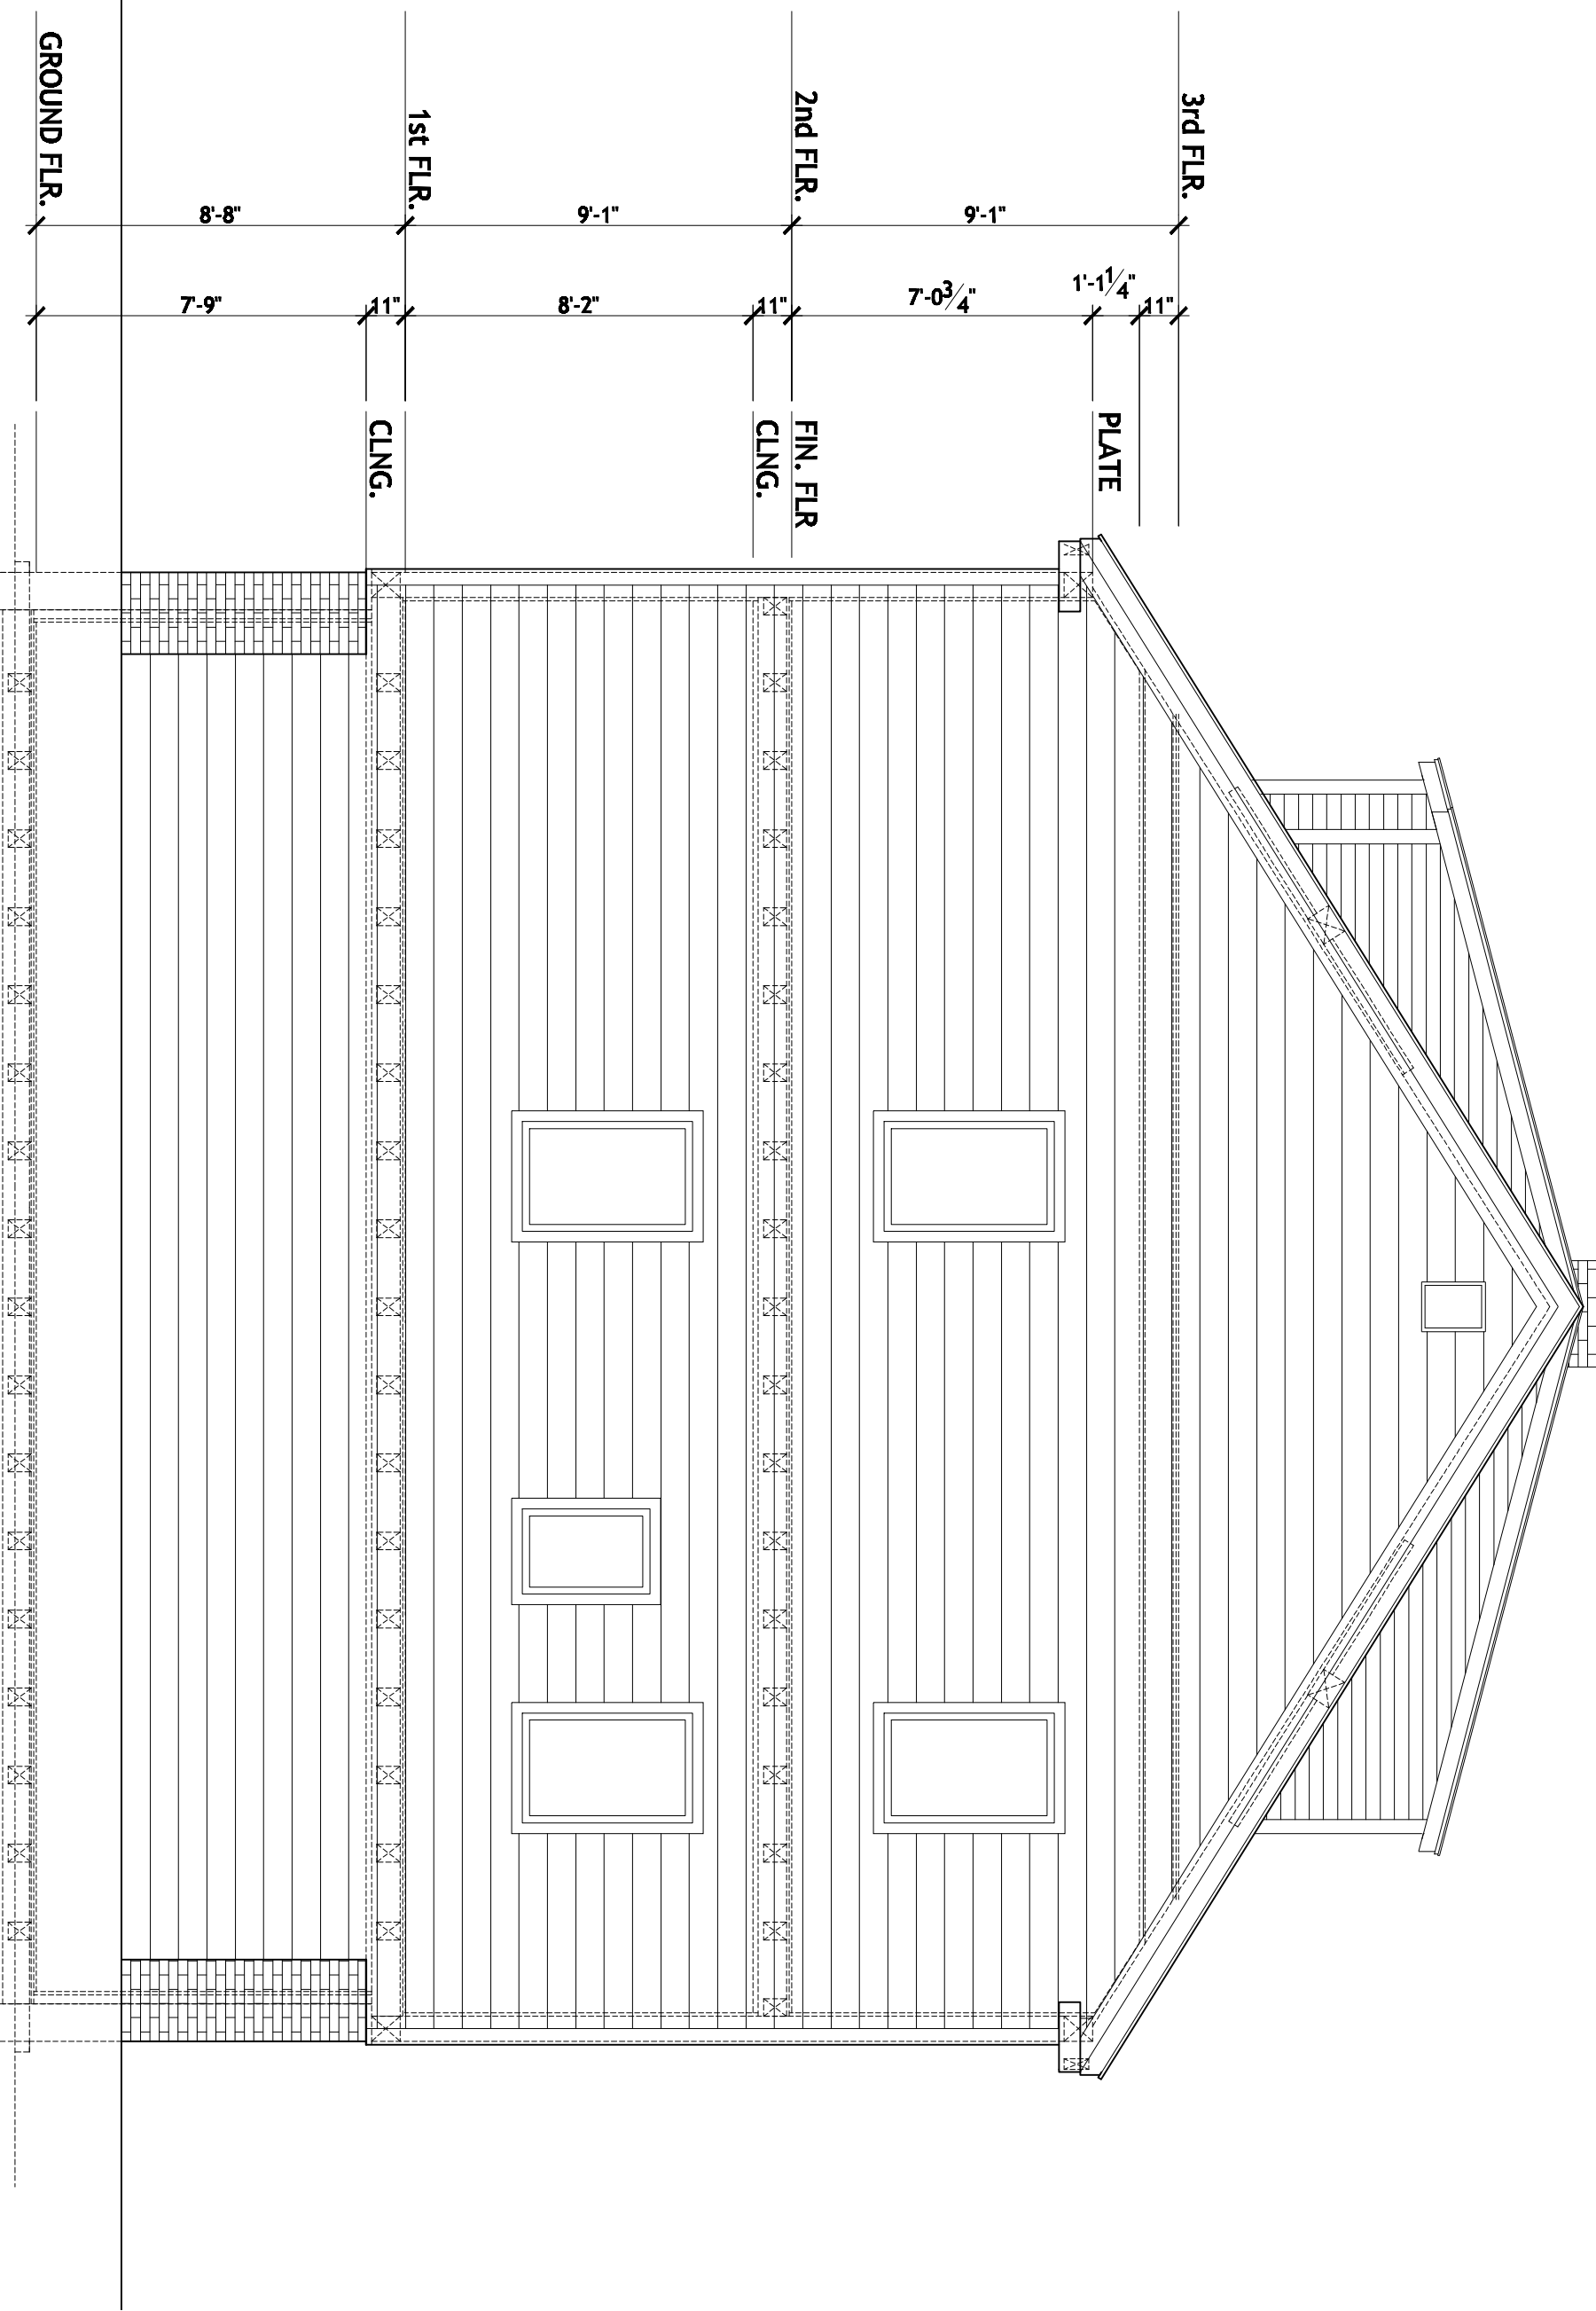

3 EXISTING NORTH ELEVATION
A4 SCALE: 1/4" = 1'-0"

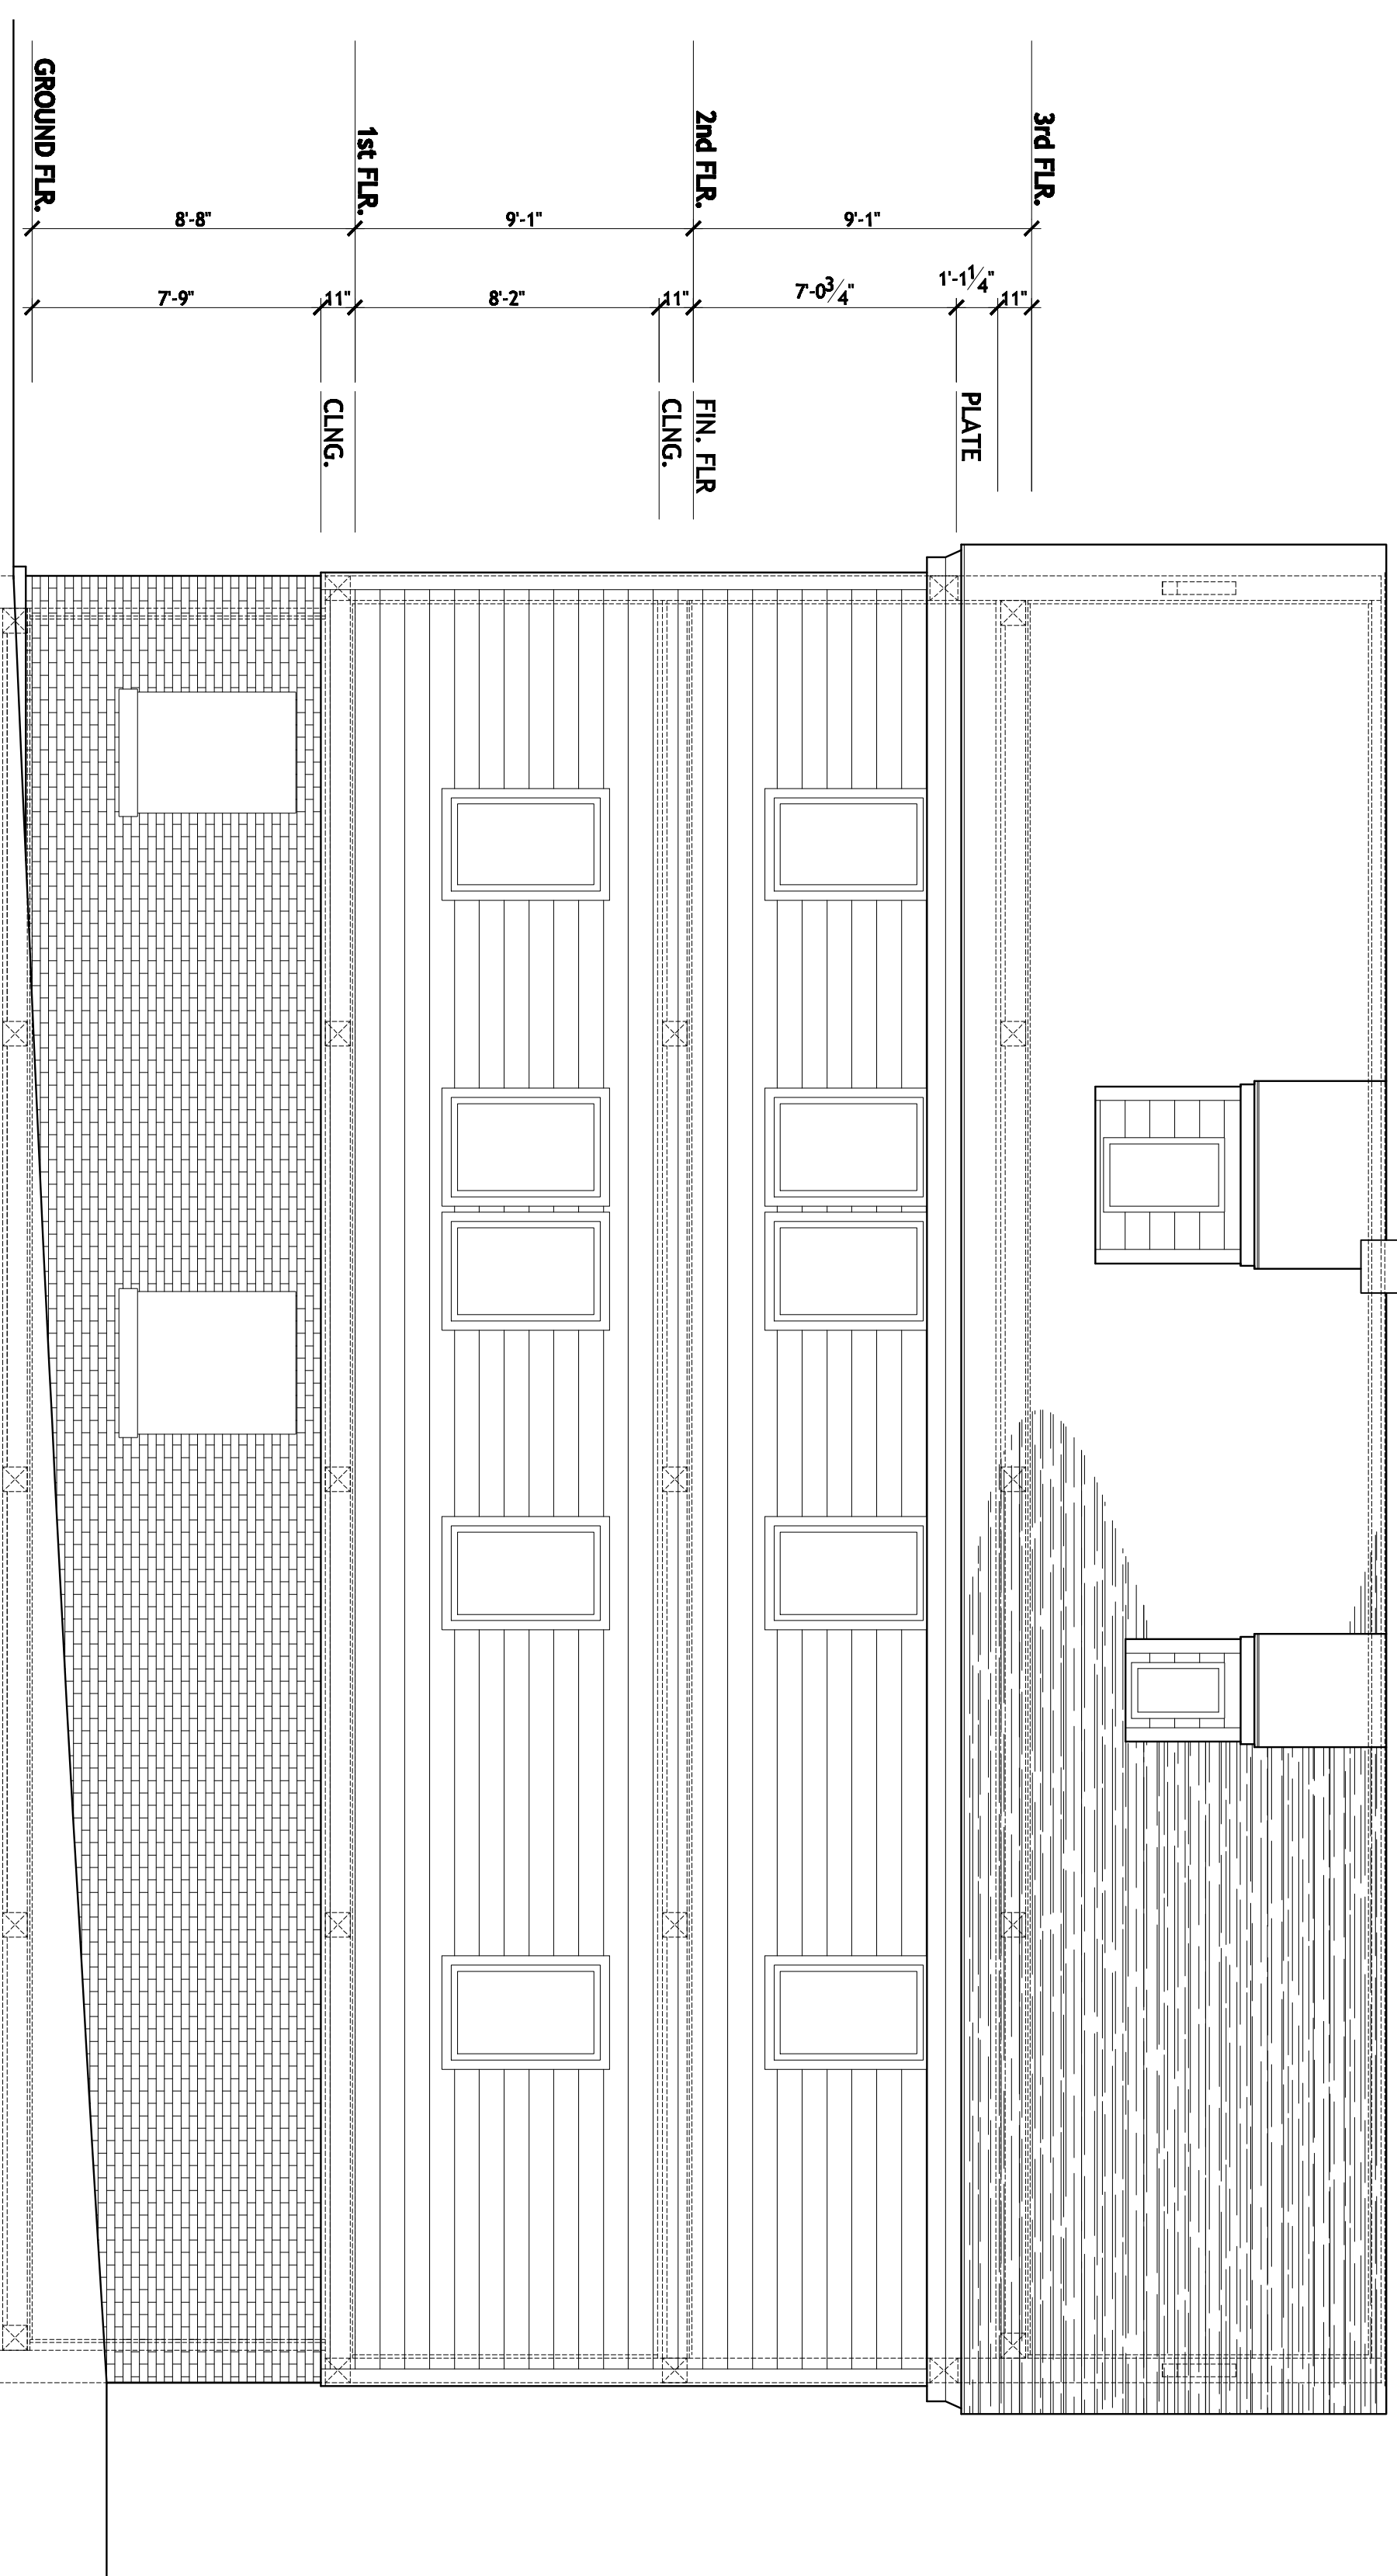

4 EXISTING EAST ELEVATION
A4 SCALE: 1/4" = 1'-0"

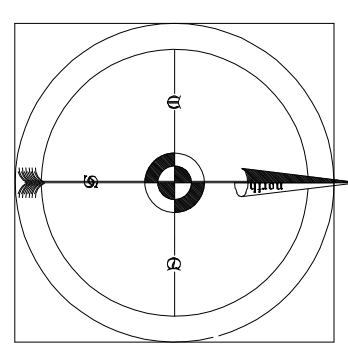

NO.	REVISIONS