


Door Schedule

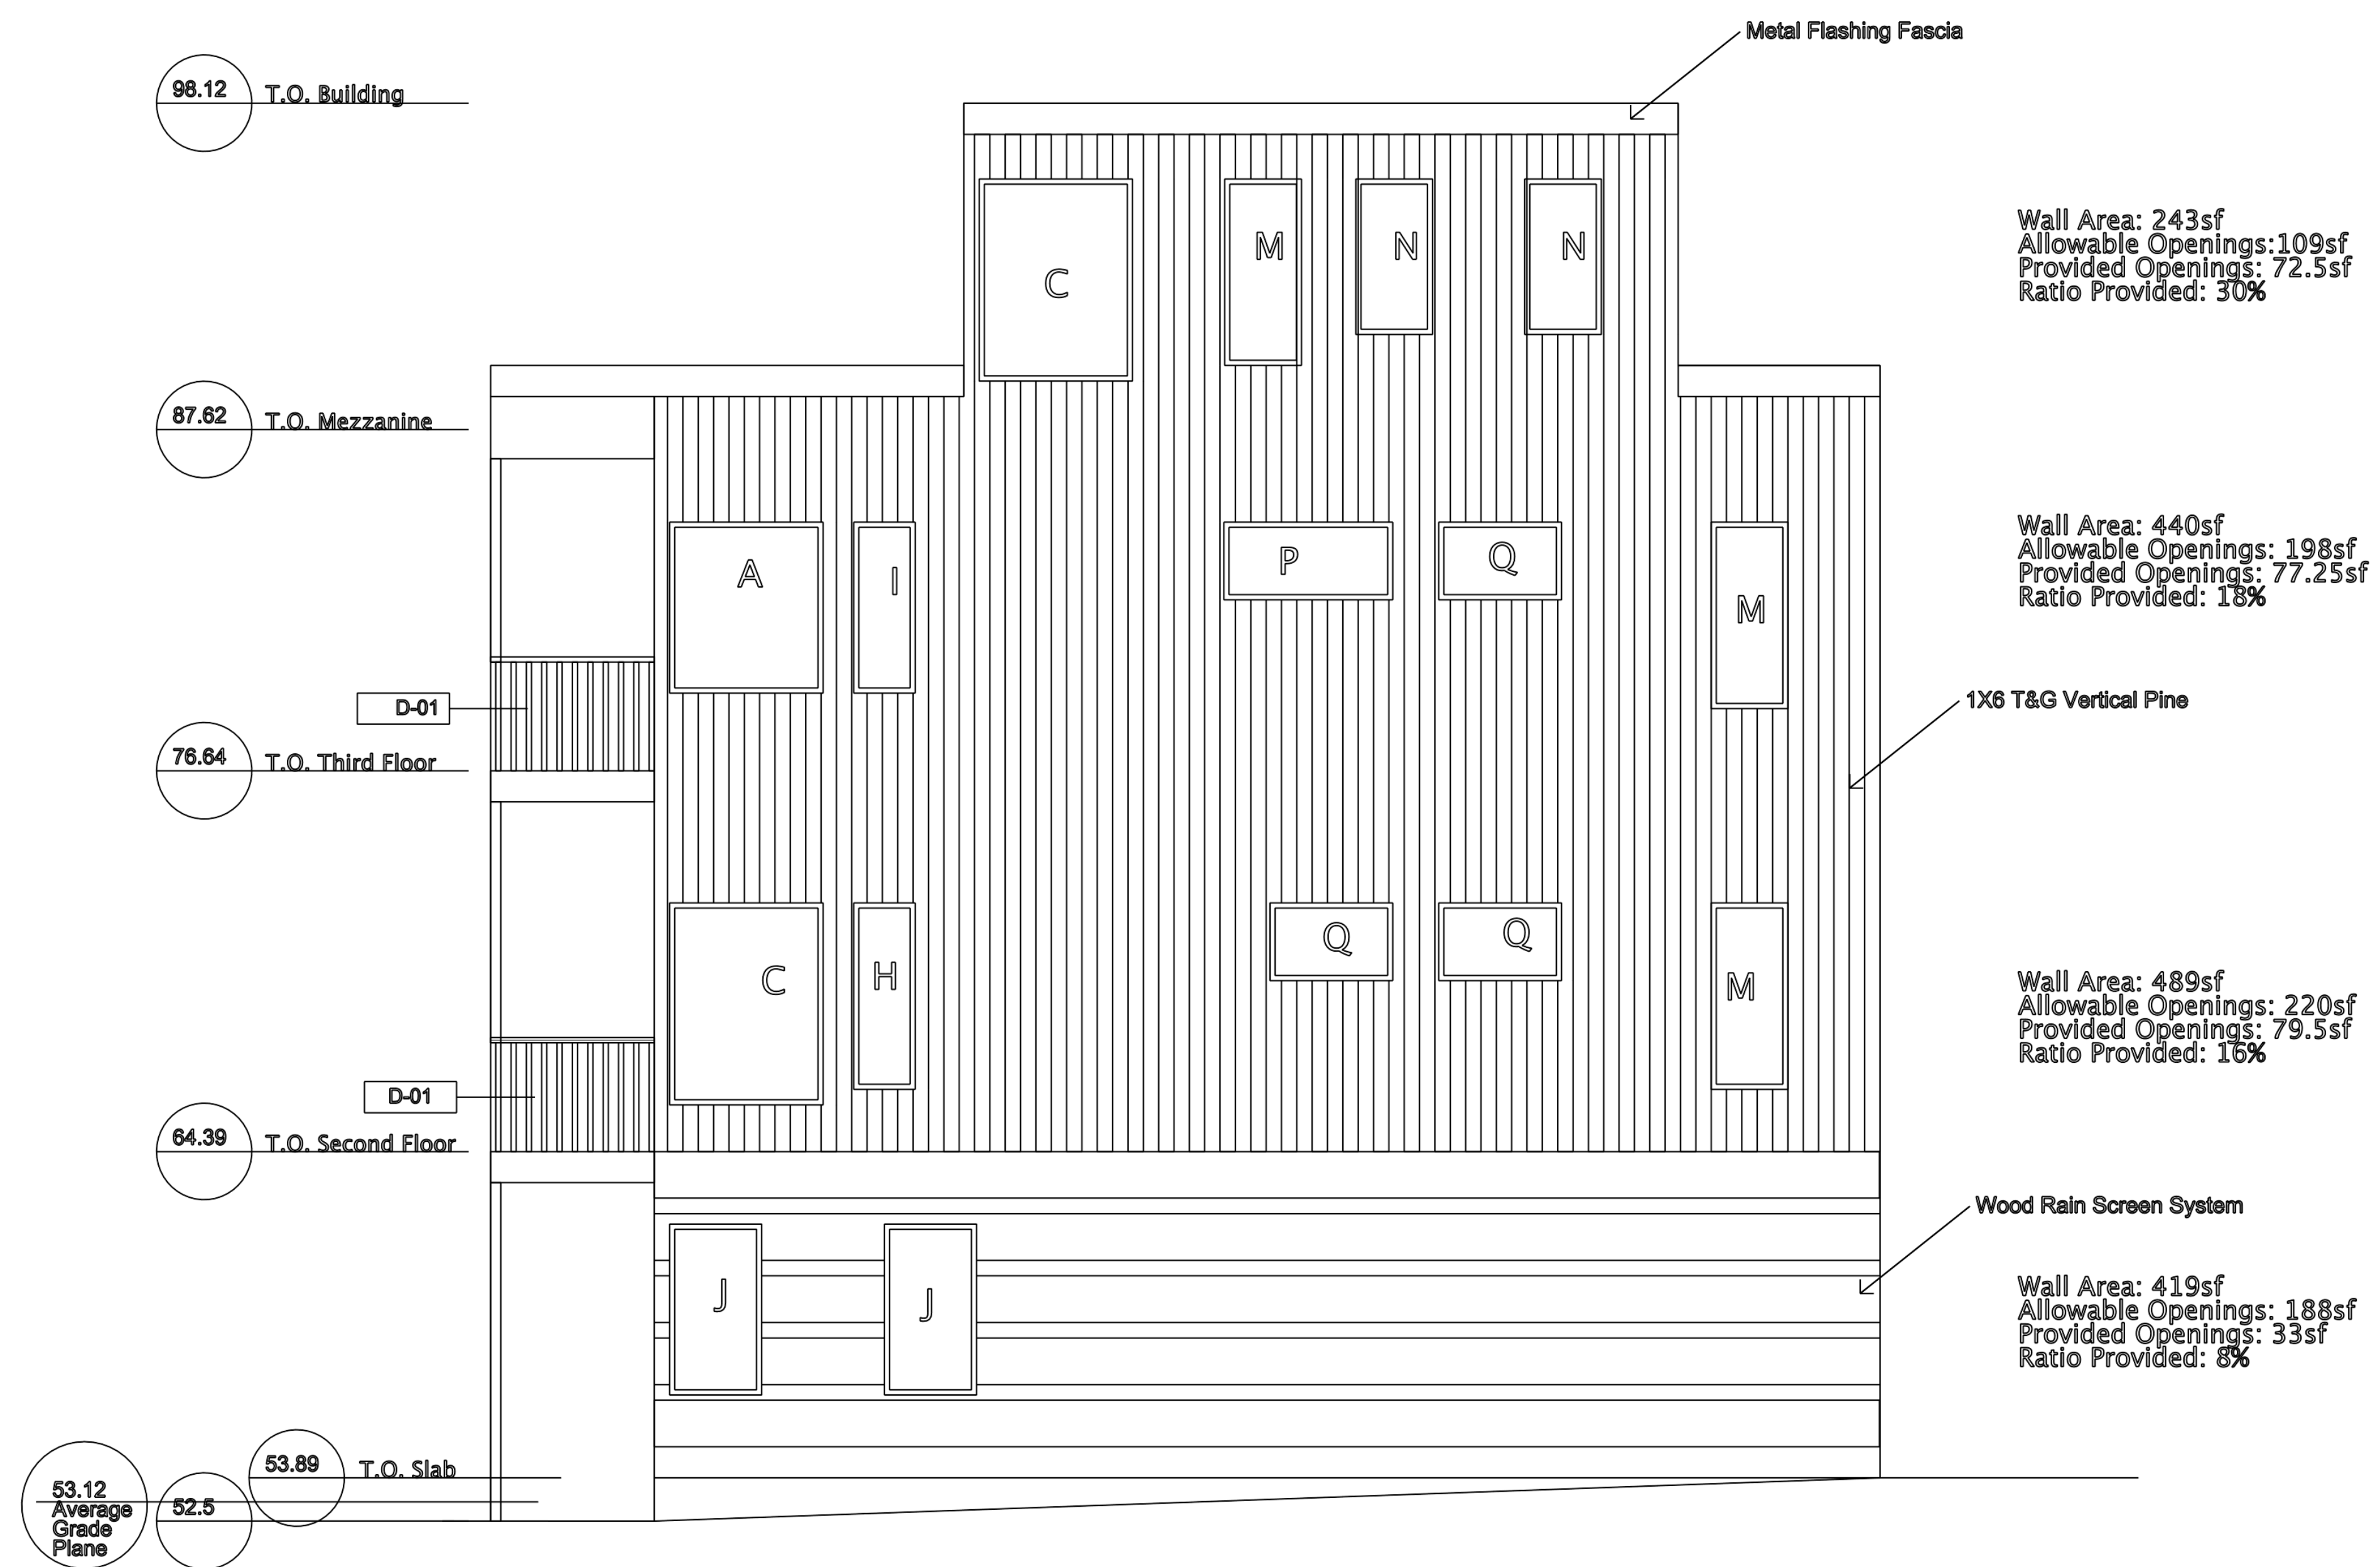

EAST ELEVATION

1/4" = 1'-0"

Sunny Time Solar
PO Box 15372
Portland, ME
04112
207.522.4345
ivchase@yahoo.com

PROJECT NO.
2016
PROJECT NAME
**49 HANCOCK STREET
PORTLAND, MAINE**

REVISIONS

1	-3/29/16
2	
3	
4	
5	

**PERMITTING
DOCUMENTS**

DRAWN BY
LRC
SHEET TITLE

ISSUE DATE
1/9/15
SHEET SCALE
1/4" = 1'-0"

A

2.2

ELEVATIONS