




First Floor Plan
1/8"=1'-0"

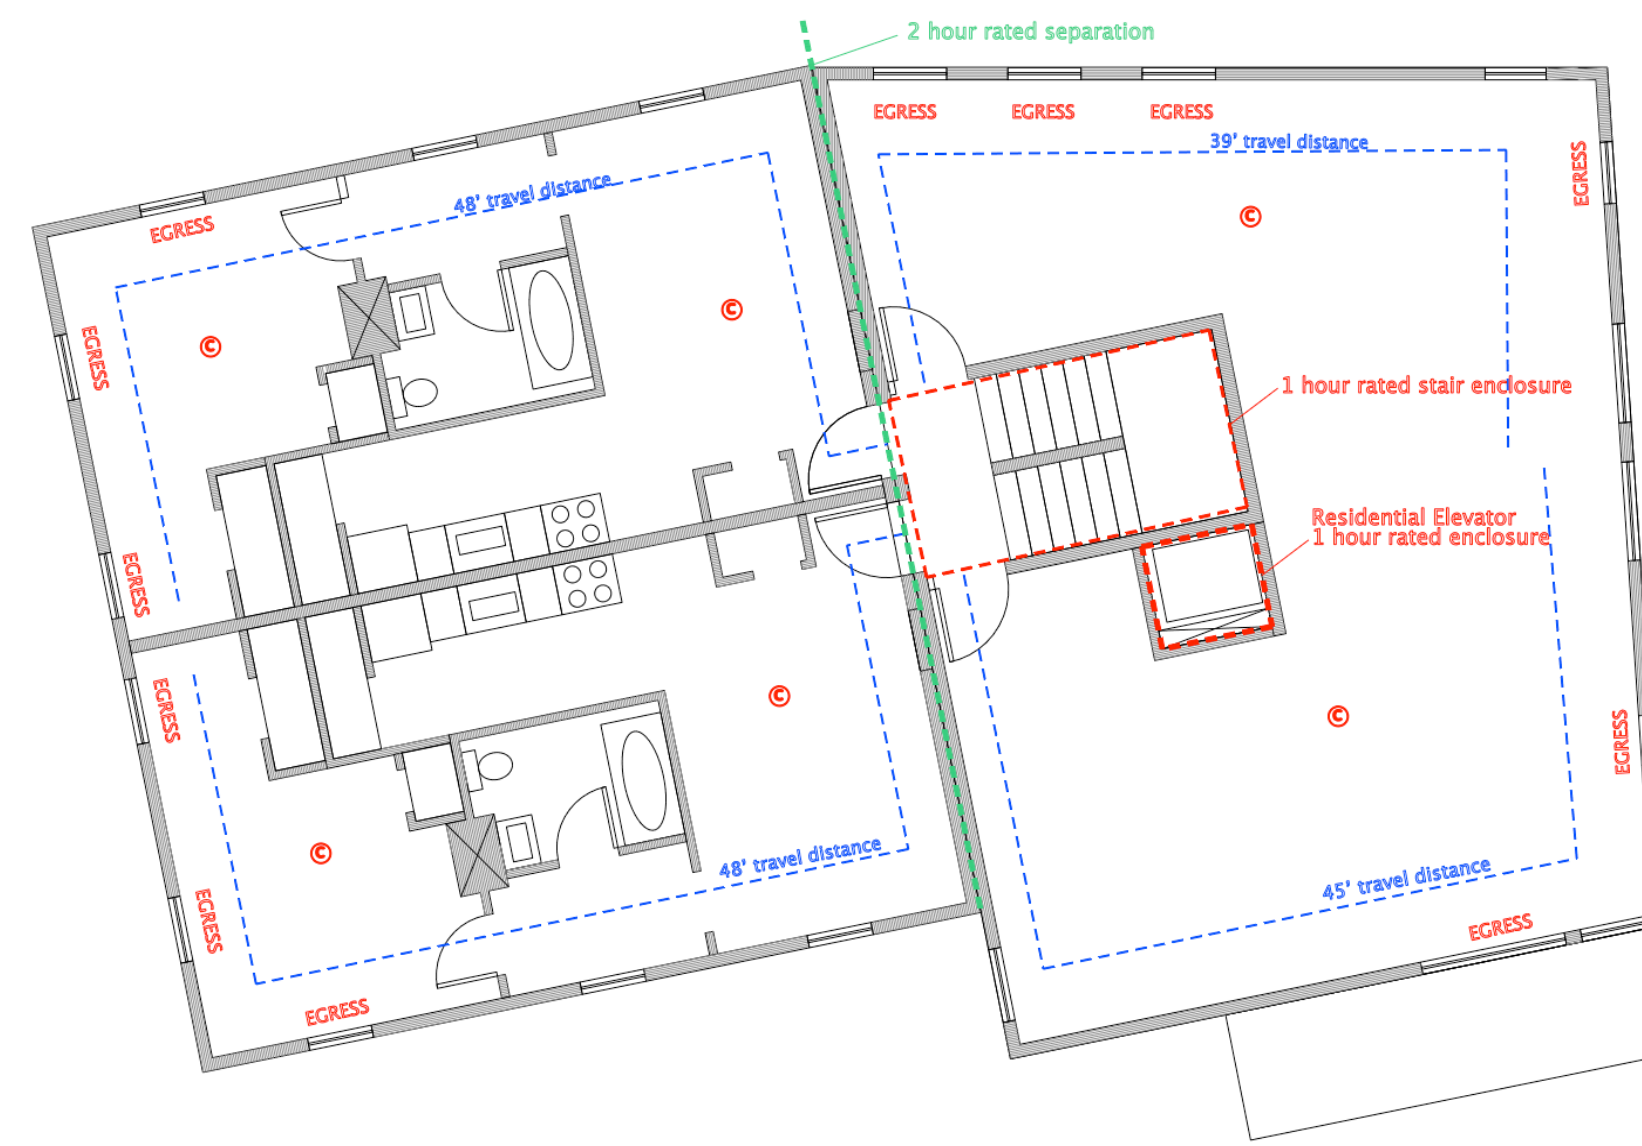

Second Floor Plan
1/8"=1'-0"

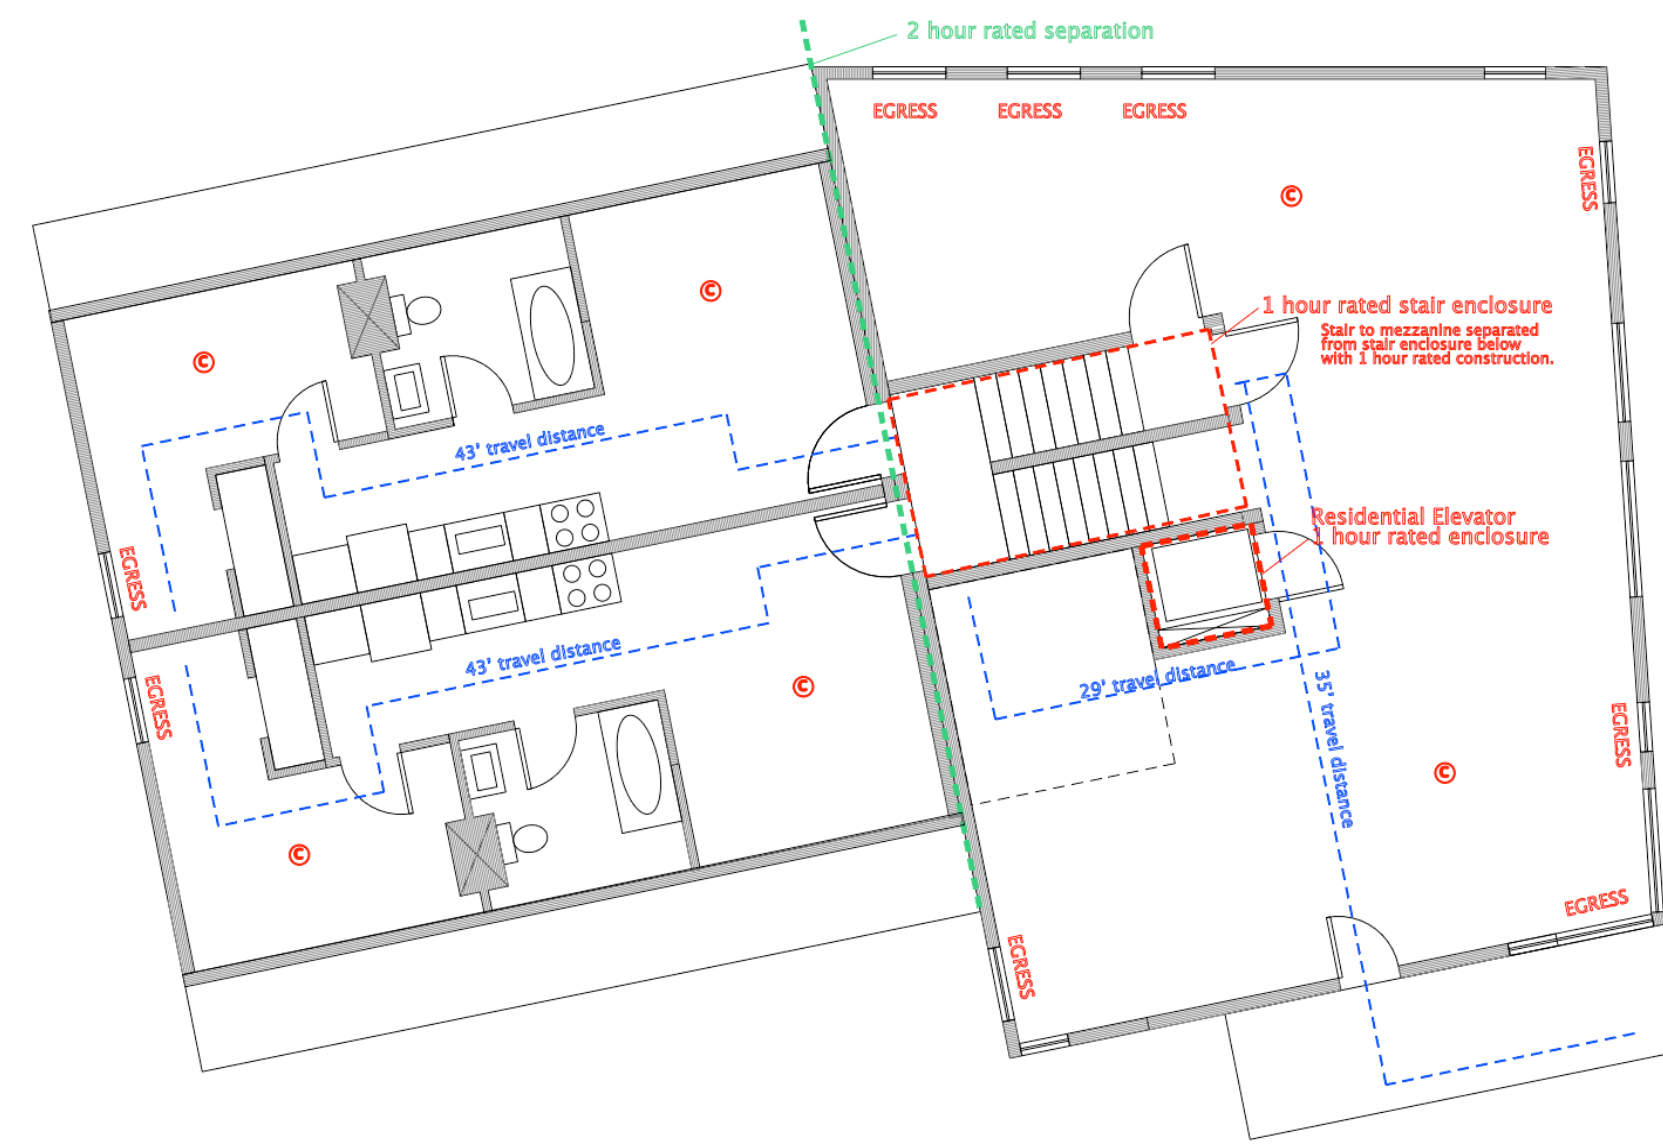

Third Floor Plan
1/8"=1'-0"

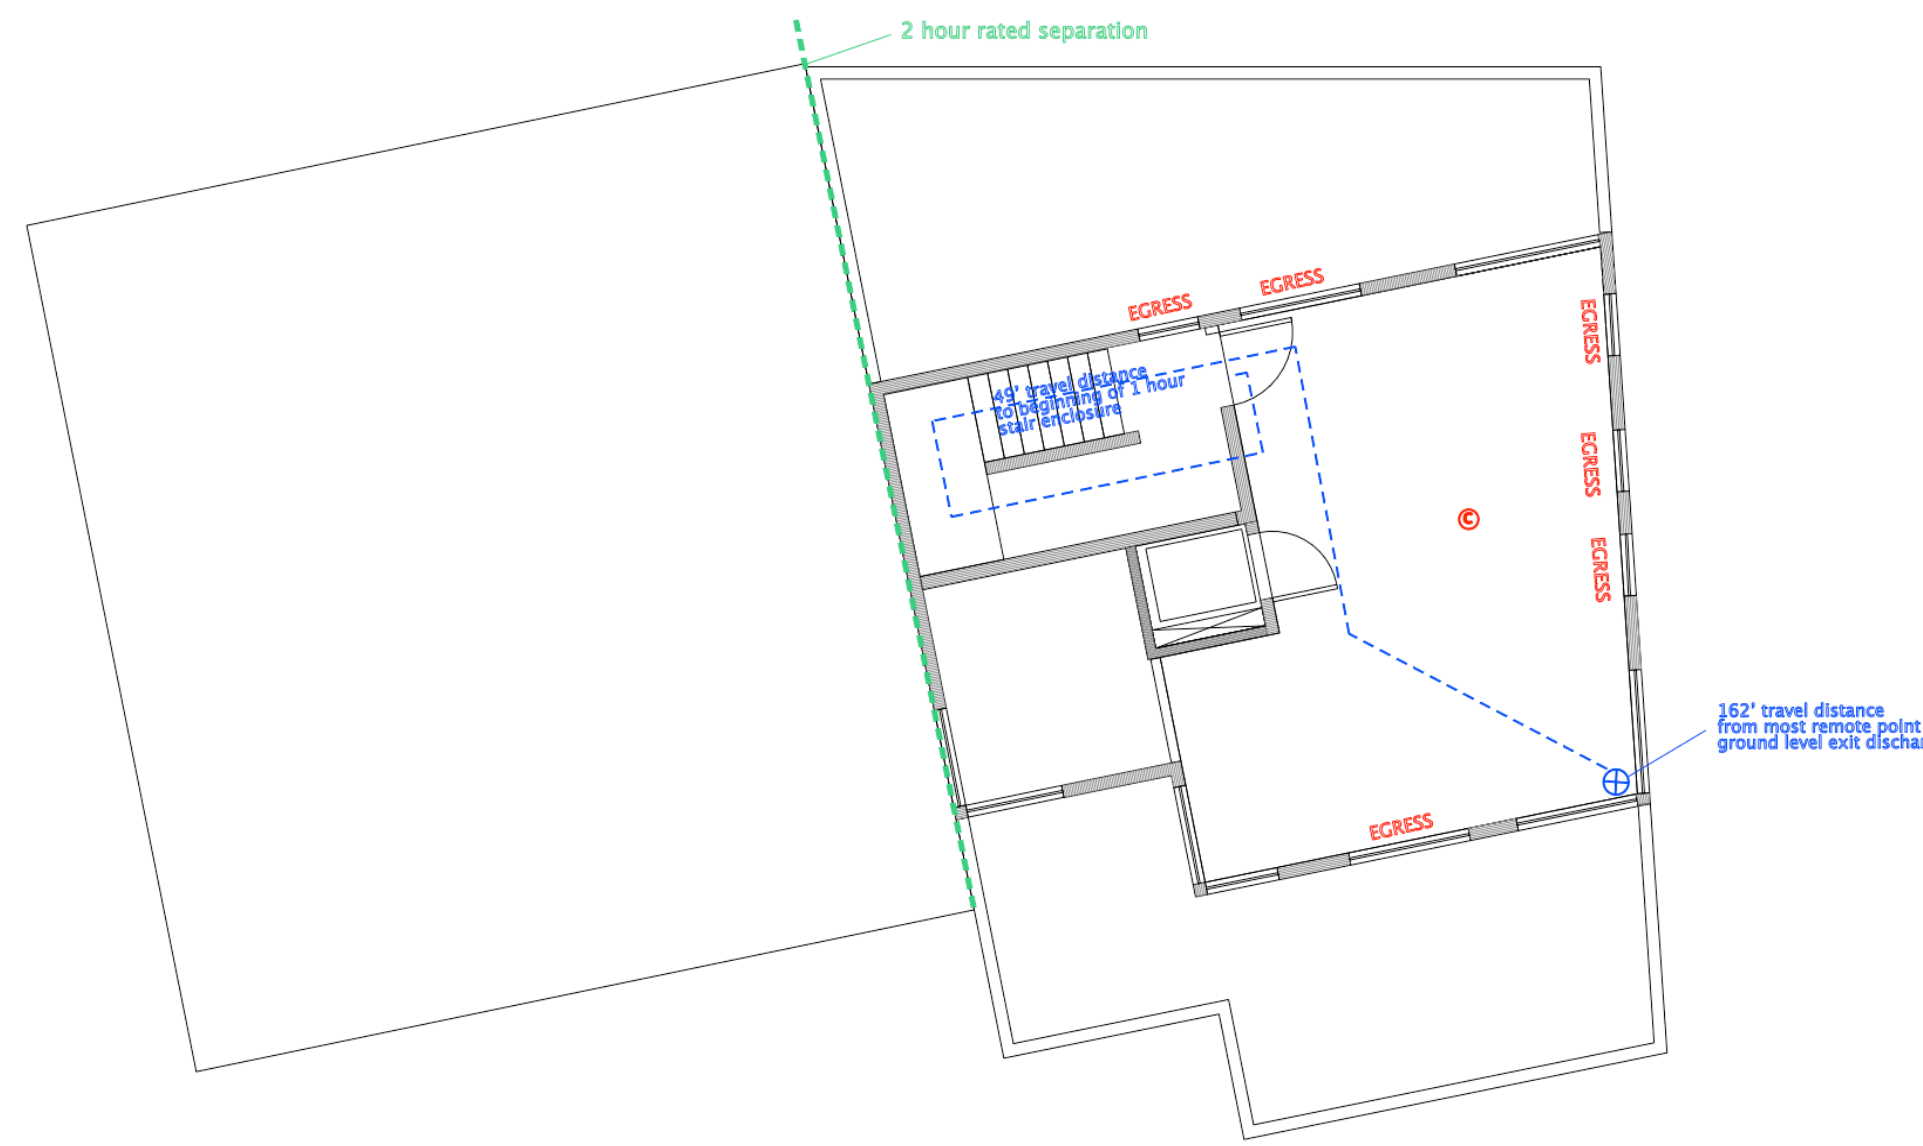

Mezzanine Floor Plan
1/8"=1'-0"

LS

1.1

ISSUE DATE: 1/9/15
SHEET SCALE: 1/8"=1'-0"

DRAWN BY: LRC
SHEET TITLE: Life Safety

PERMITTING DOCUMENTS

REVISIONS

NO.	DATE	DESCRIPTION
1	-3/29/16	
2		
3		
4		
5		

PROJECT NO.: 2016
PROJECT NAME: 49 HANCOCK STREET
PORTLAND, MAINE

Sunny Time Solar
PO Box 15372
Portland, ME 04112
207.522.4345
livchase@yahoo.com