


Window Schedule

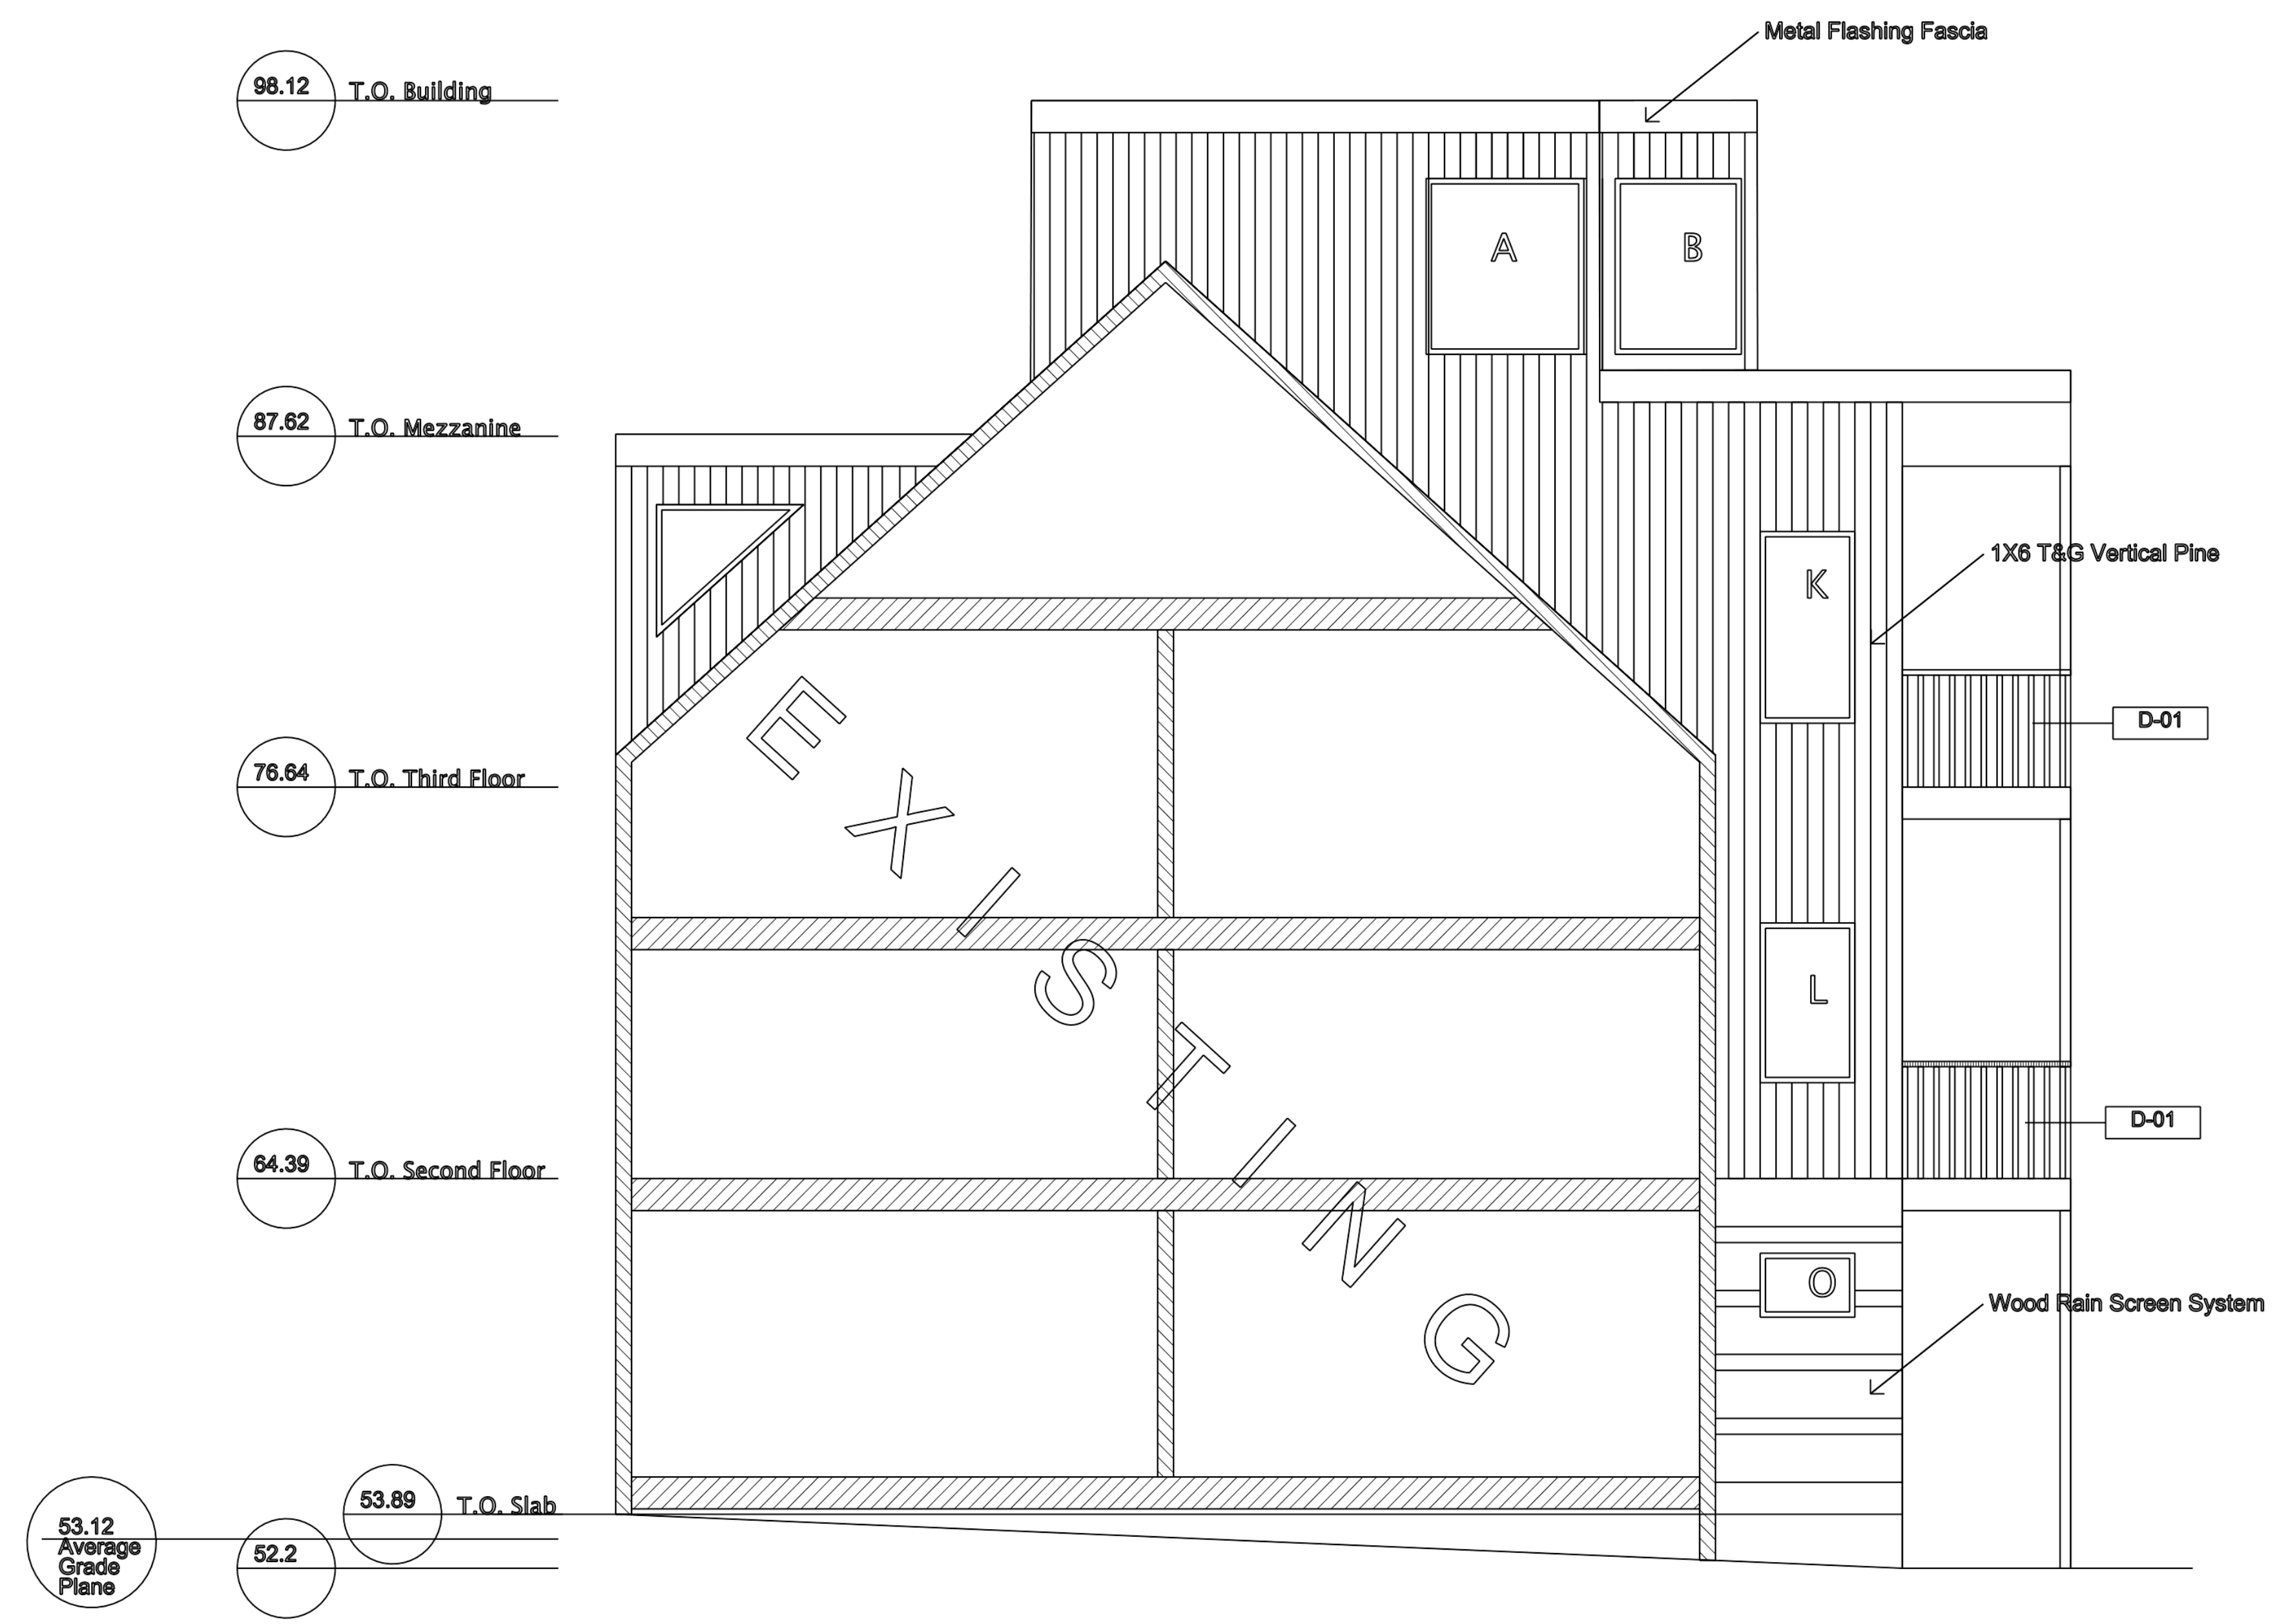

WEST ELEVATION

1/4" = 1'-0"

Sunny Time Solar
 PO Box 15372
 Portland, ME
 04112
 207.522.4345
 ivchase@yahoo.com

PROJECT NO.
2016
 PROJECT NAME
**49 HANCOCK STREET
 PORTLAND, MAINE**

REVISIONS

1	3/29/16
2	7/11/16
3	
4	
5	

**PERMITTING
 DOCUMENTS**

DRAWN BY
LRC
 SHEET TITLE
ELEVATIONS

ISSUE DATE
1/9/15
 SHEET SCALE
 1/4" = 1'-0"

A
2.1