


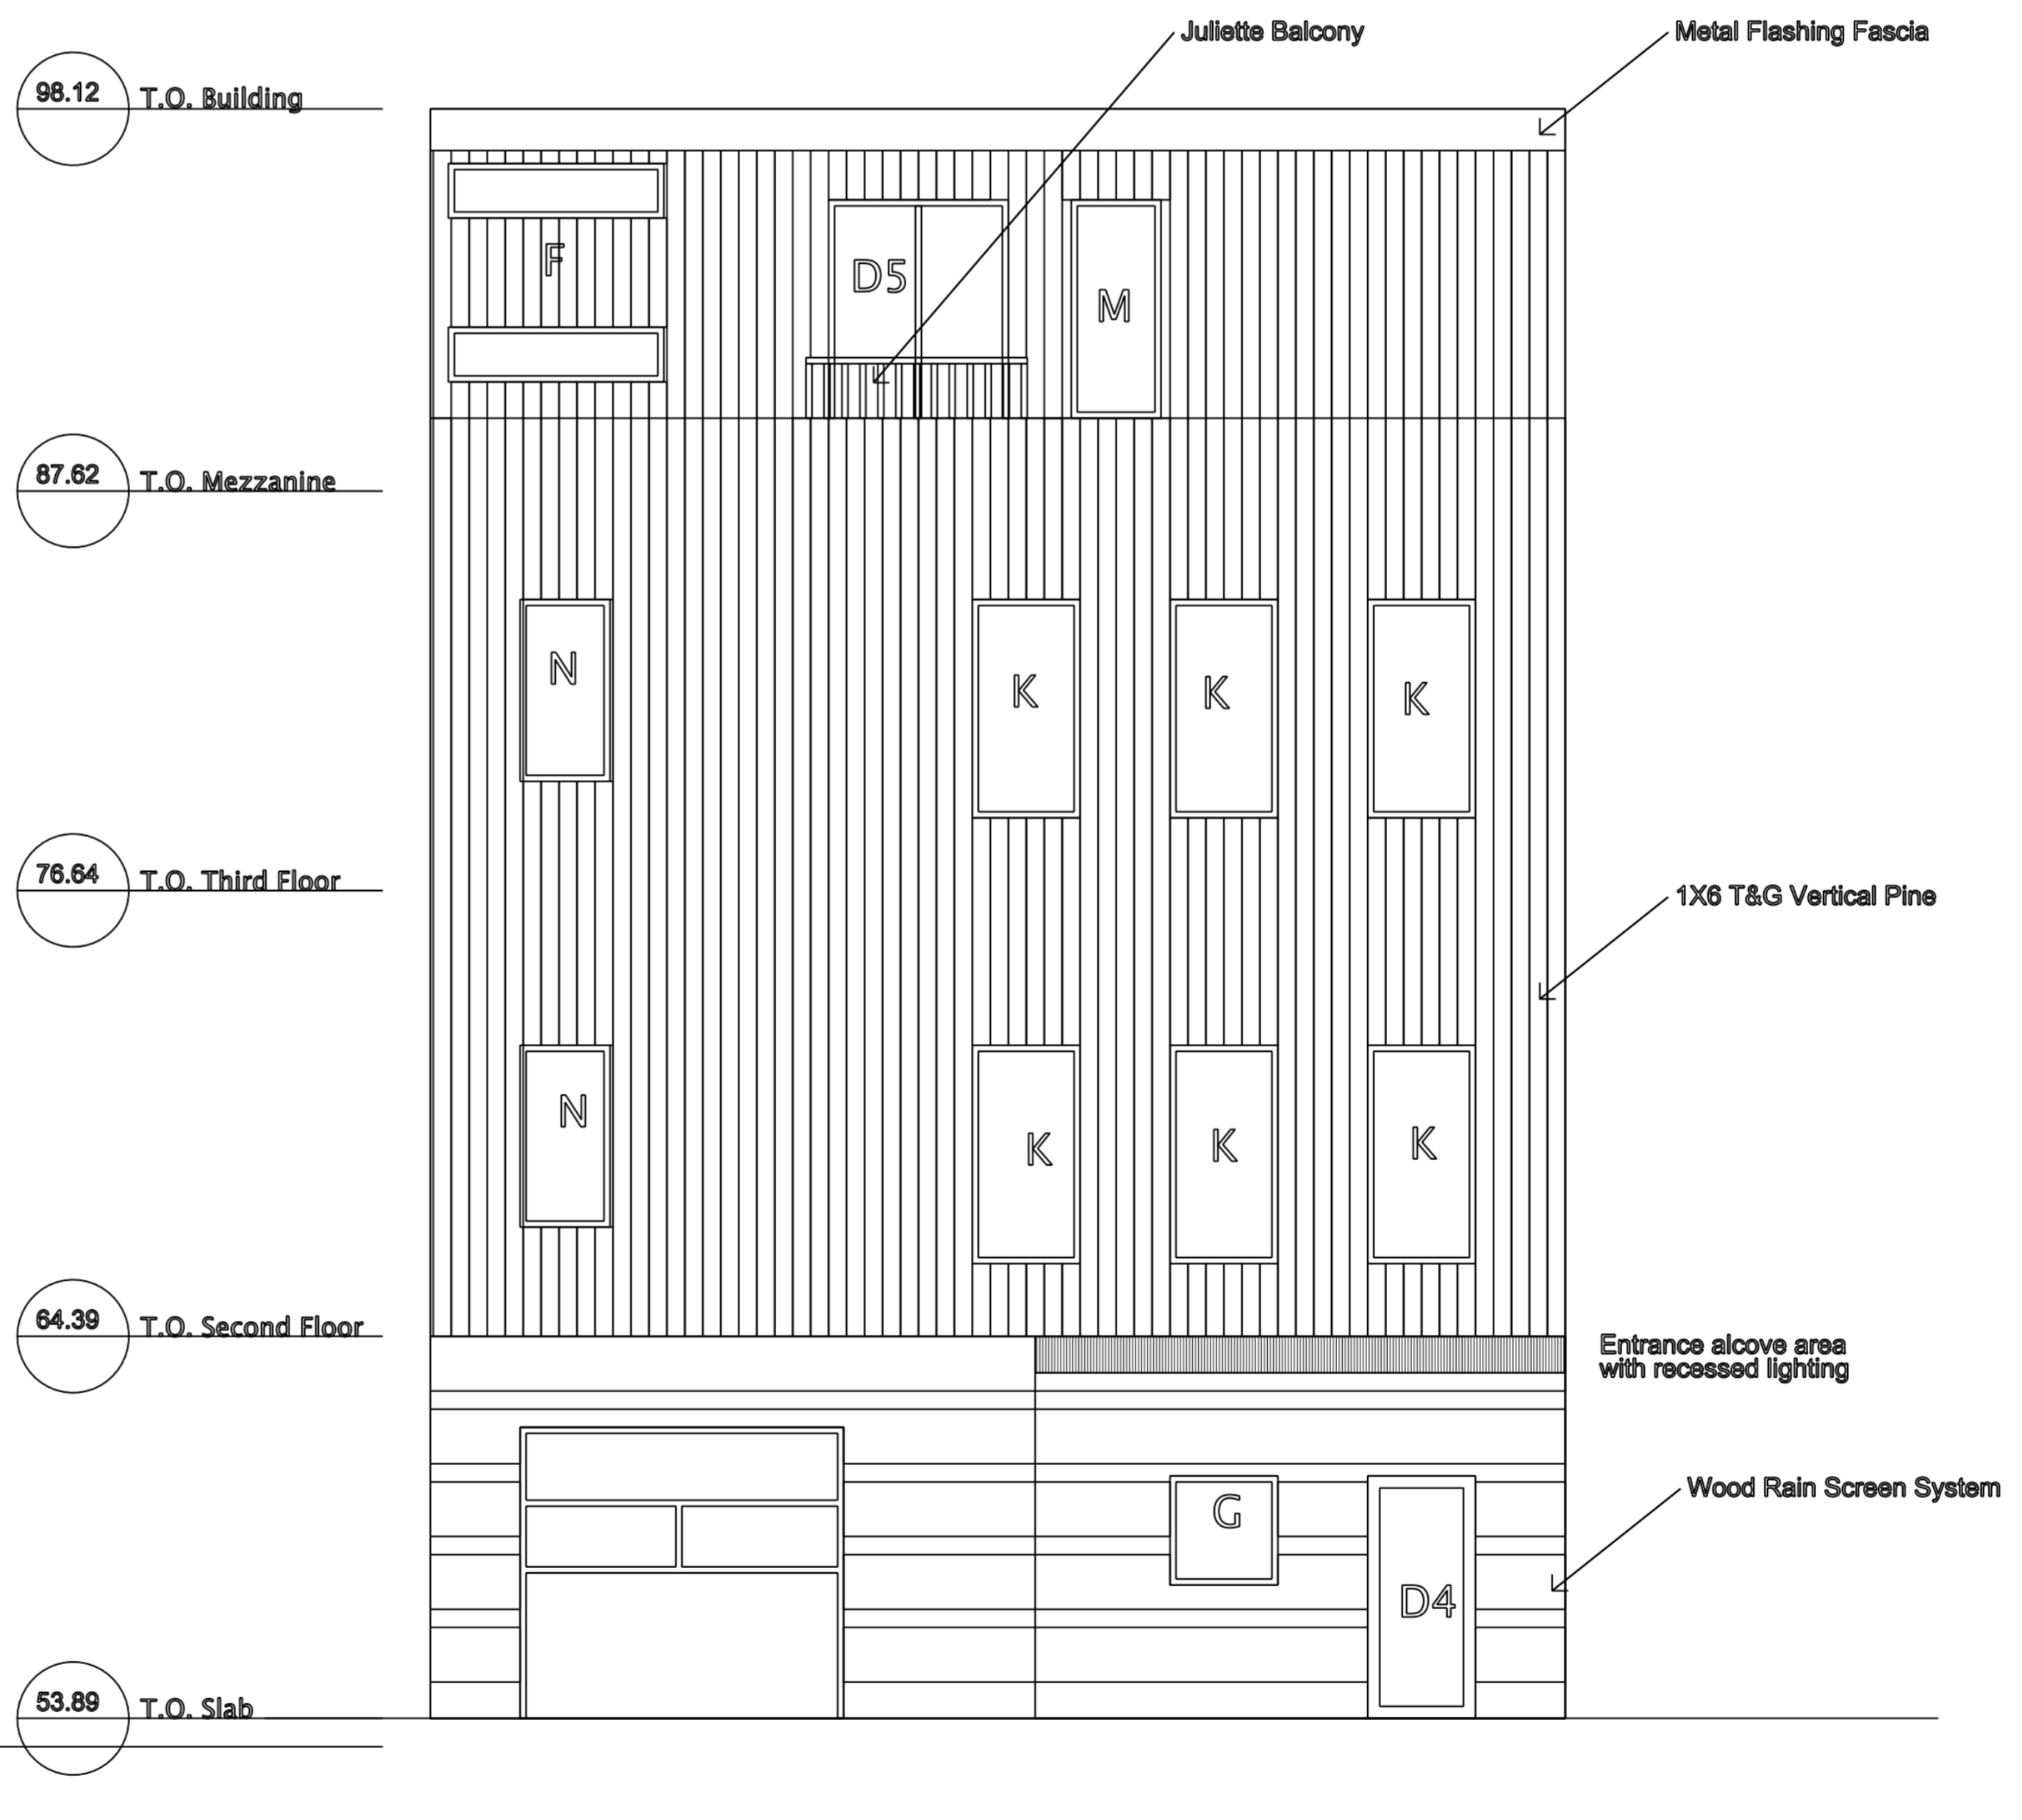

SOUTH ELEVATION

1/4" = 1'-0"



NORTH ELEVATION

1/4" = 1'-0"

Sunny Time Solar
PO Box 15372
Portland, ME
04112-0372
KChasee@yahoo.com

PROJECT NO. **2016**
PROJECT NAME **49 HANCOCK STREET PORTLAND, MAINE**

REVISIONS
1 - 3/29/16
2 - 6/10/16
3 - 7/11/16
4 -
5 -

PERMITTING DOCUMENTS

DRAWN BY **LRC**
SHEET TITLE

ISSUE DATE **1/9/15**
SHEET SCALE
1/4" = 1'-0"

A

2.3