



FIRST FLOOR PLAN 1/8" = 1'-0"

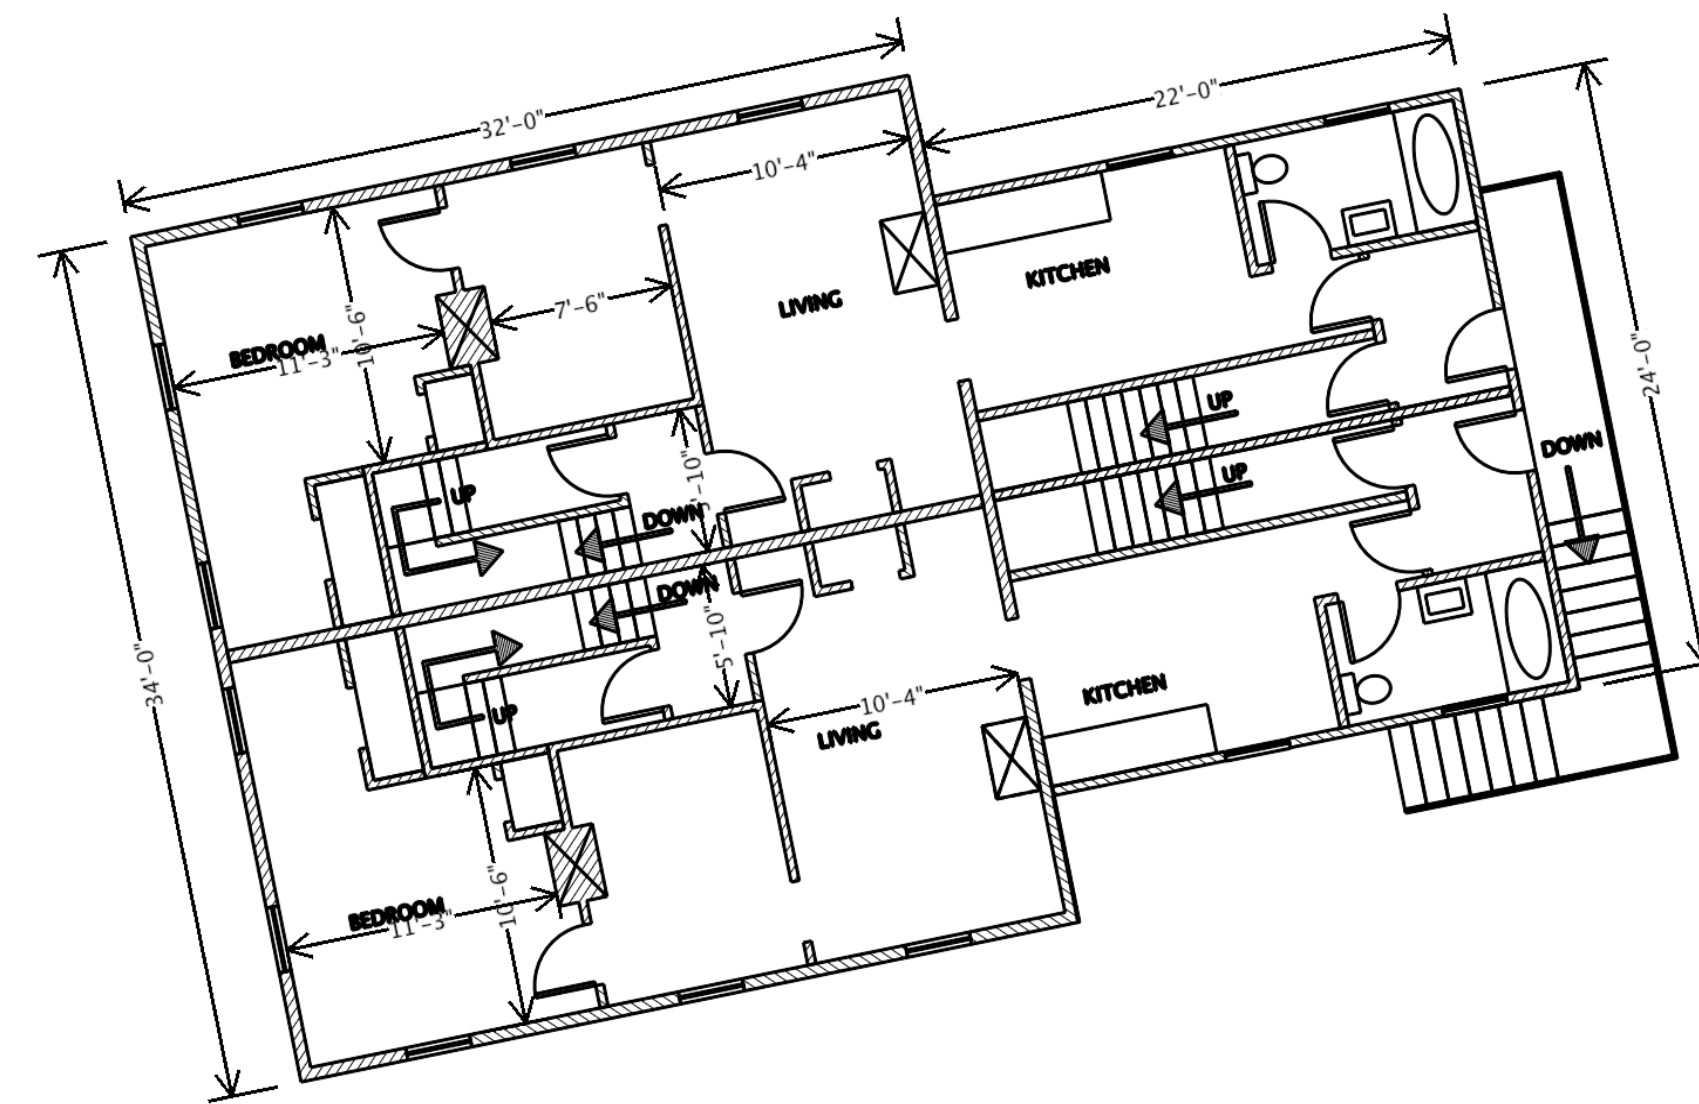

SECOND FLOOR PLAN 1/8" = 1'-0"

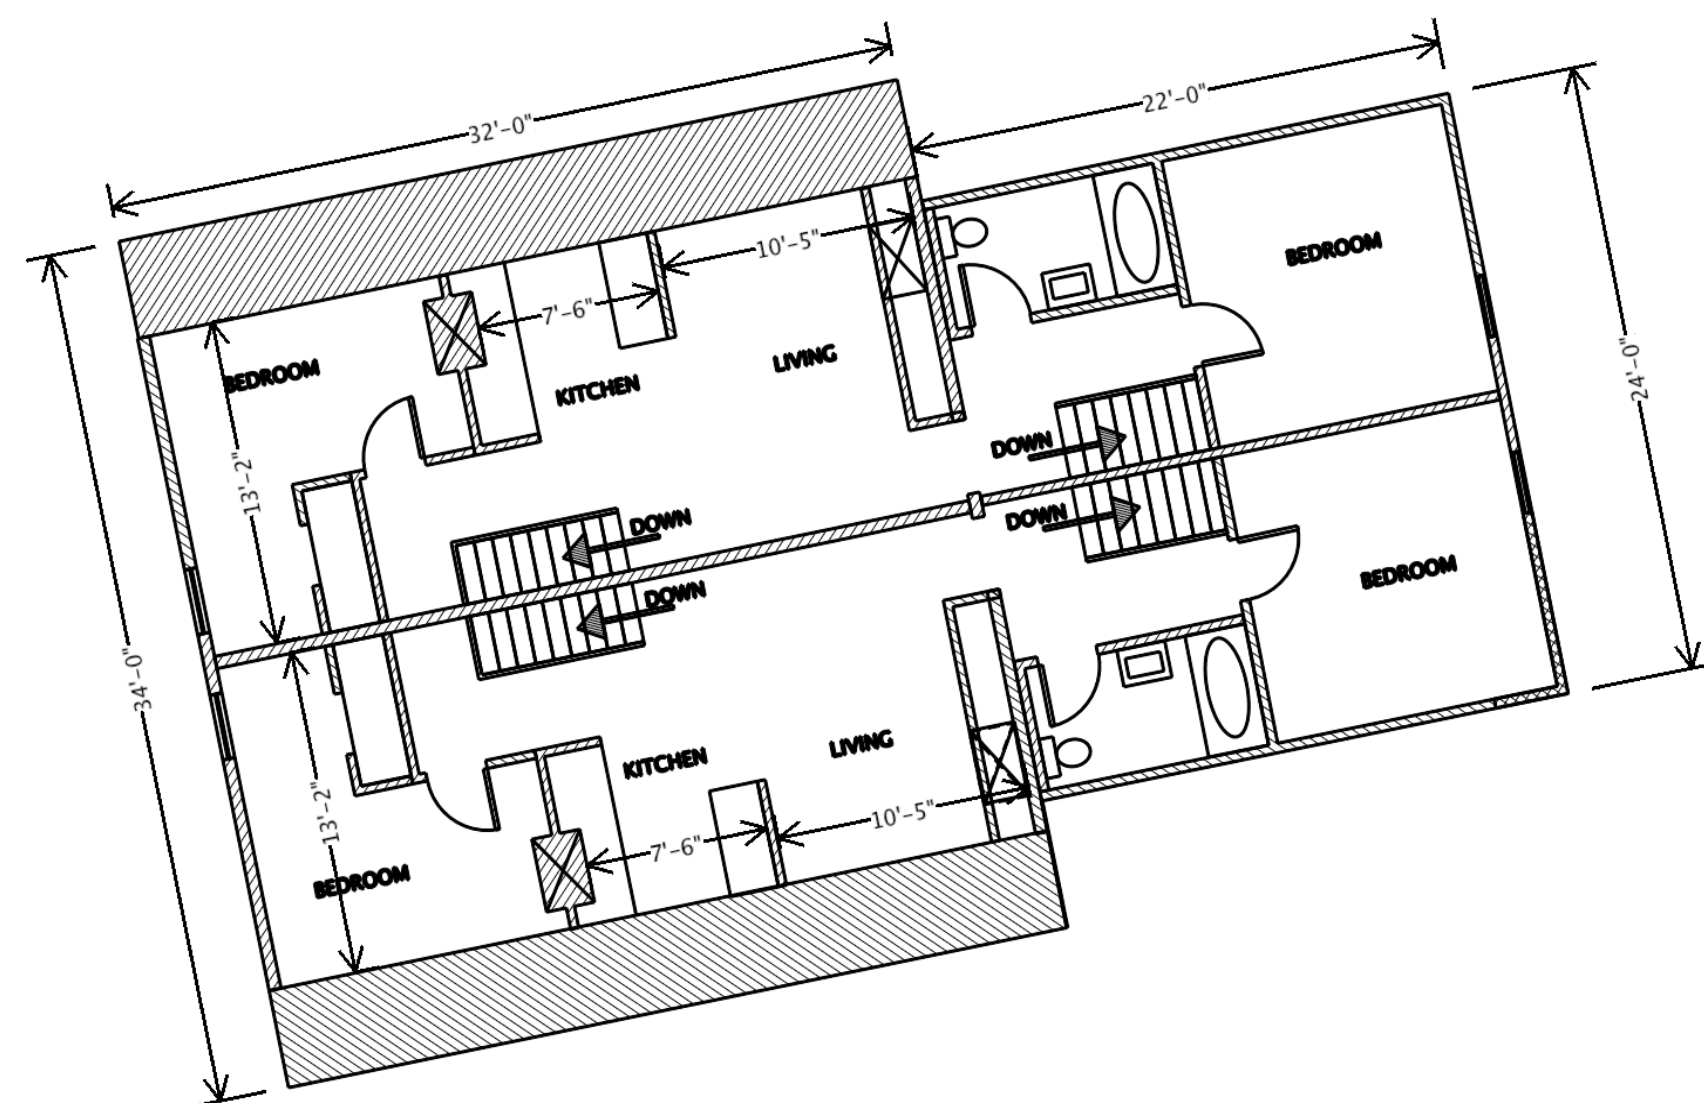

THIRD FLOOR PLAN 1/8" = 1'-0"

Sunny Time Solar
 PO Box 15372
 Portland, ME
 04115
 207.522.4345
 fivchase@yahoo.com

HIROKO LINDSEY
 No. 3896
 LICENSED ARCHITECT
 STATE OF MAINE

PROJECT NO. **2016**
 PROJECT NAME **49 HANCOCK STREET**
PORTLAND, MAINE

REVISIONS	1	2	3	4	5
PERMITTING DOCUMENTS					

ISSUE DATE **10/10/16**
 DRAWN BY **LRC**
 SHEET TITLE **EXISTING PLANS**

SHEET SCALE **1/8" = 1'-0"**

A

1.5