



Window Schedule

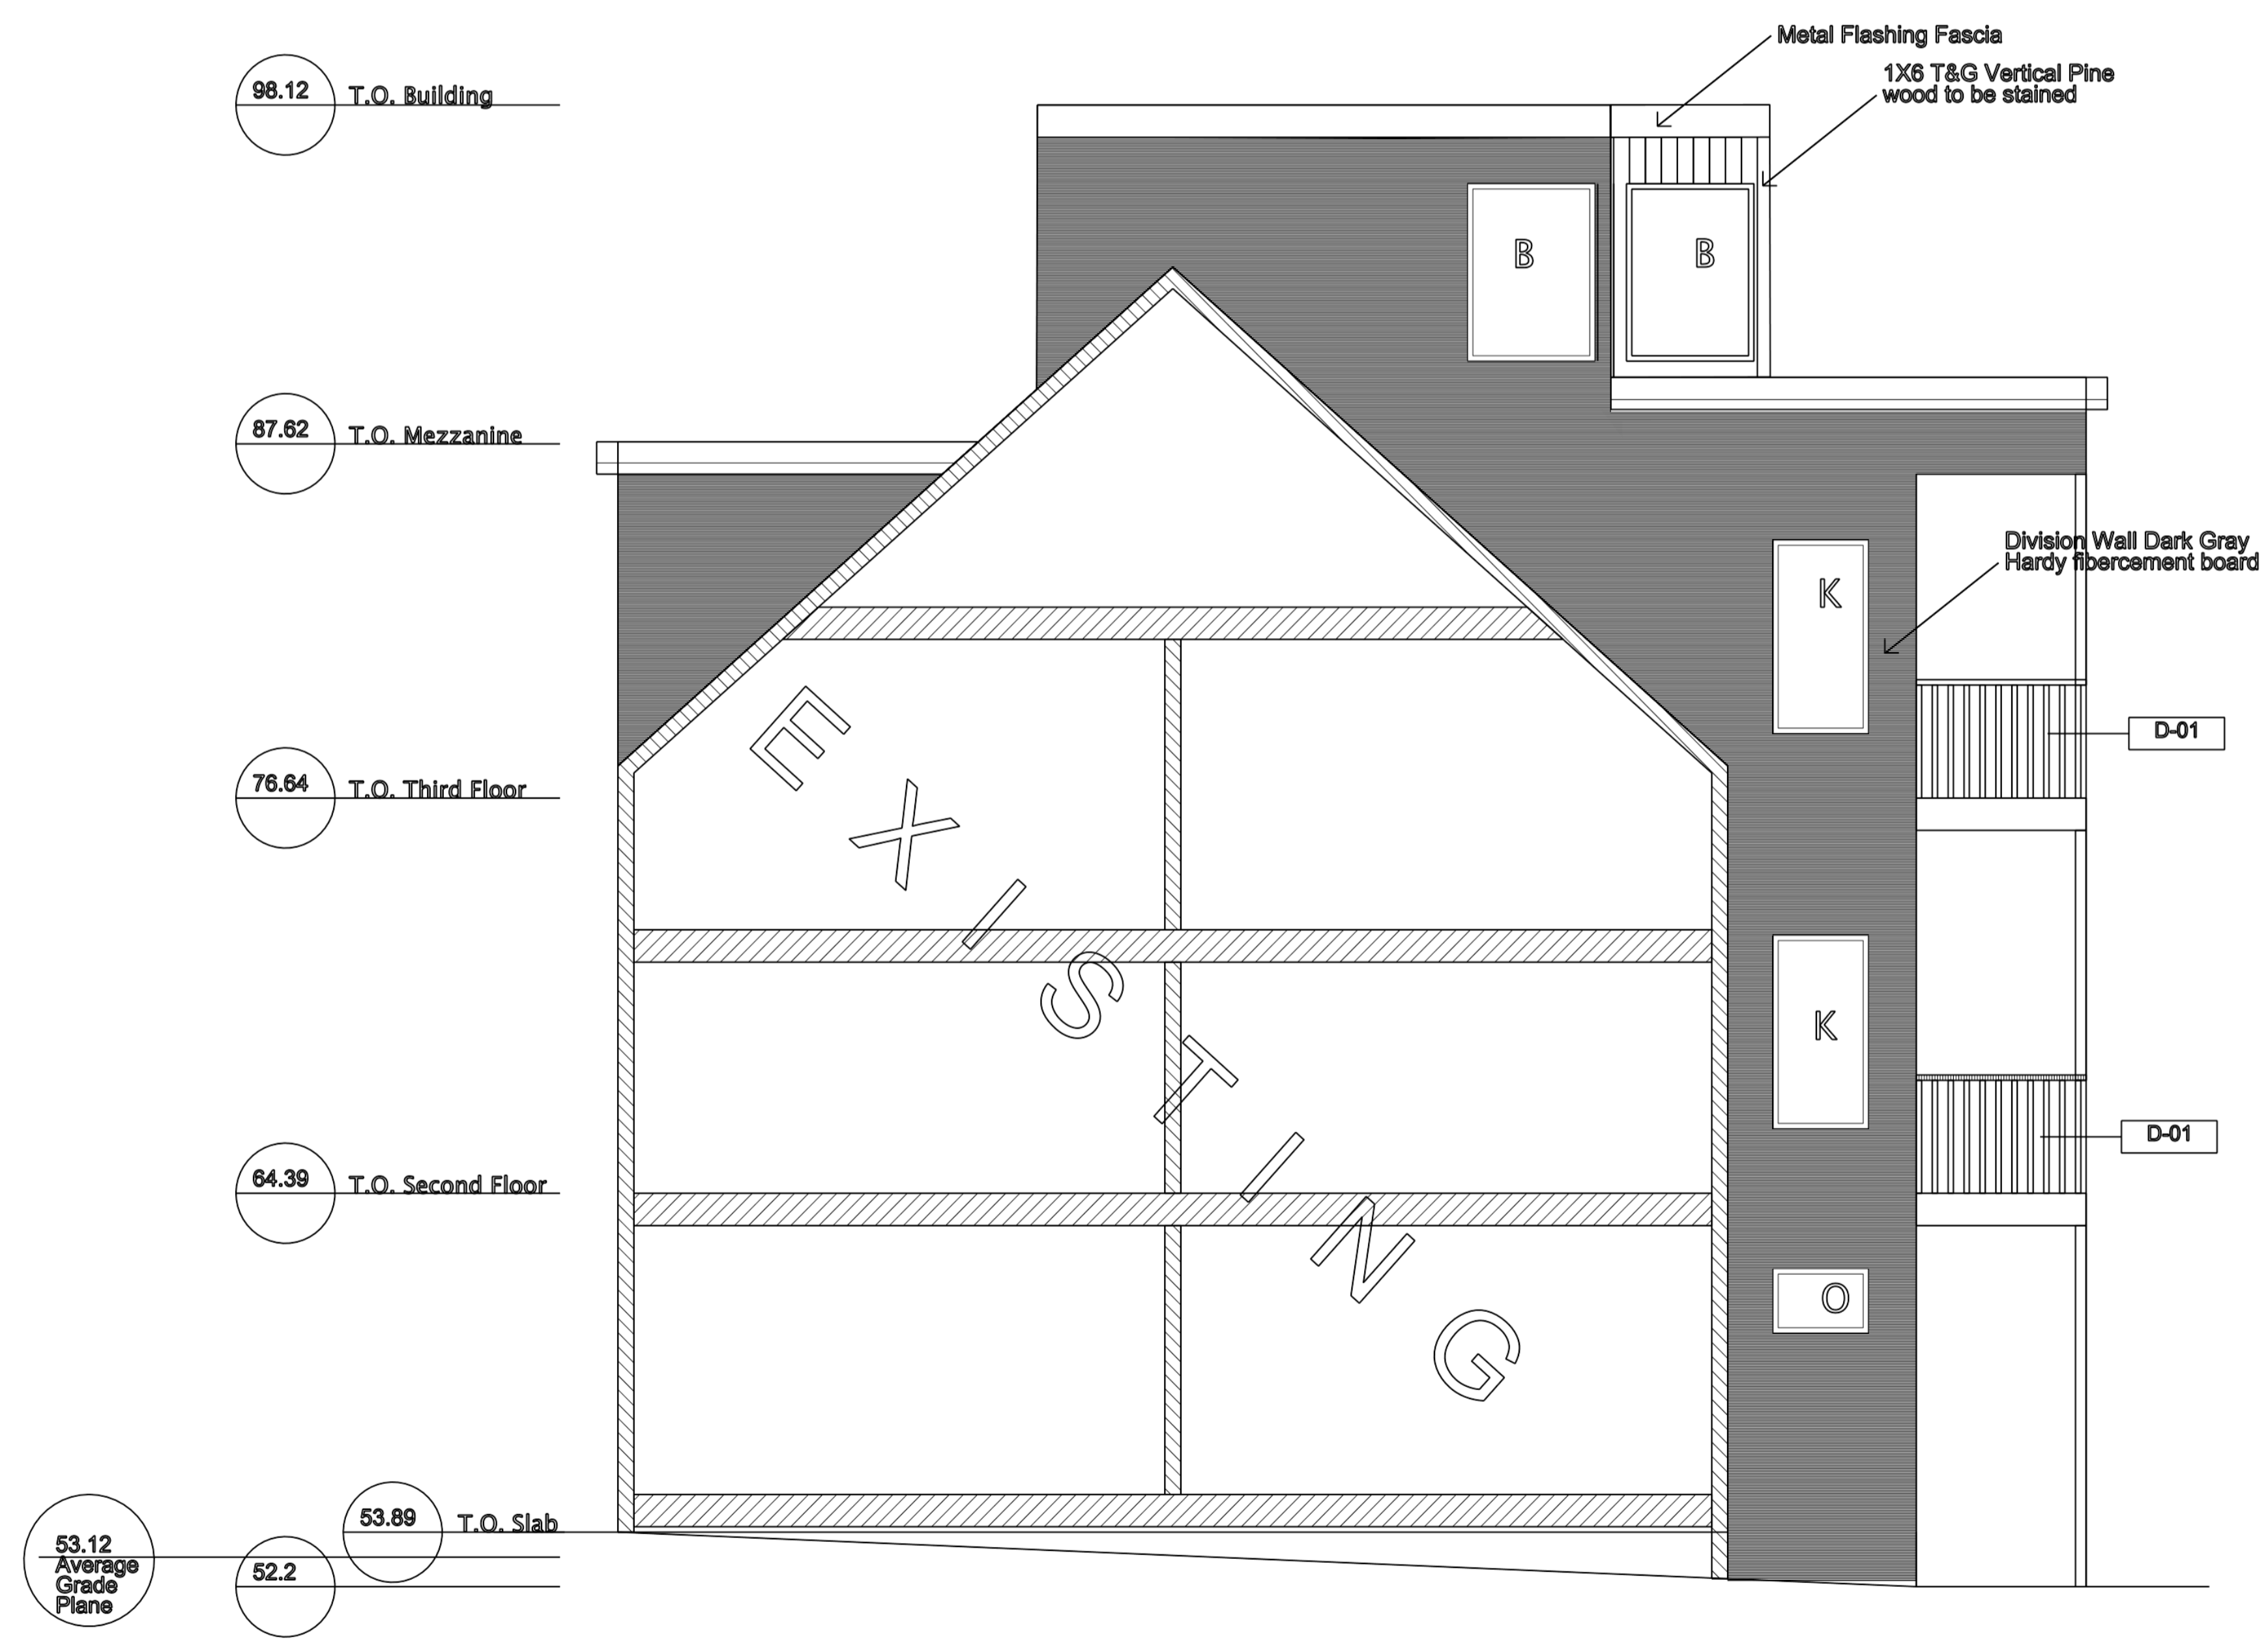

WEST ELEVATION

1/4" = 1'-0"

**Sunny Time Solar**  
 PO Box 15372  
 Portland, ME  
 04112  
 207-522-4345  
 livchase@yahoo.com

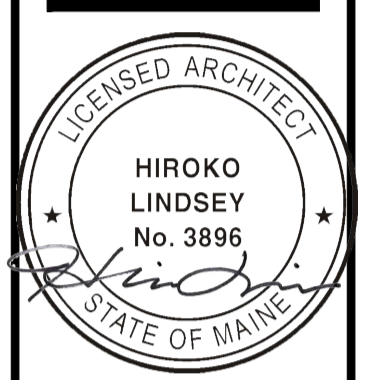

PROJECT NO. 2016  
 PROJECT NAME 49 HANCOCK STREET  
 PORTLAND, MAINE

REVISIONS

1	- 3/29/16
2	- 7/11/16
3	- 8/15/16
4	- 8/19/16
5	

**PERMITTING DOCUMENTS**

**ELEVATIONS**

DRAWN BY LRC  
 SHEET TITLE

ISSUE DATE 1/9/15  
 SHEET SCALE 1/4" = 1'-0"