



Door Schedule

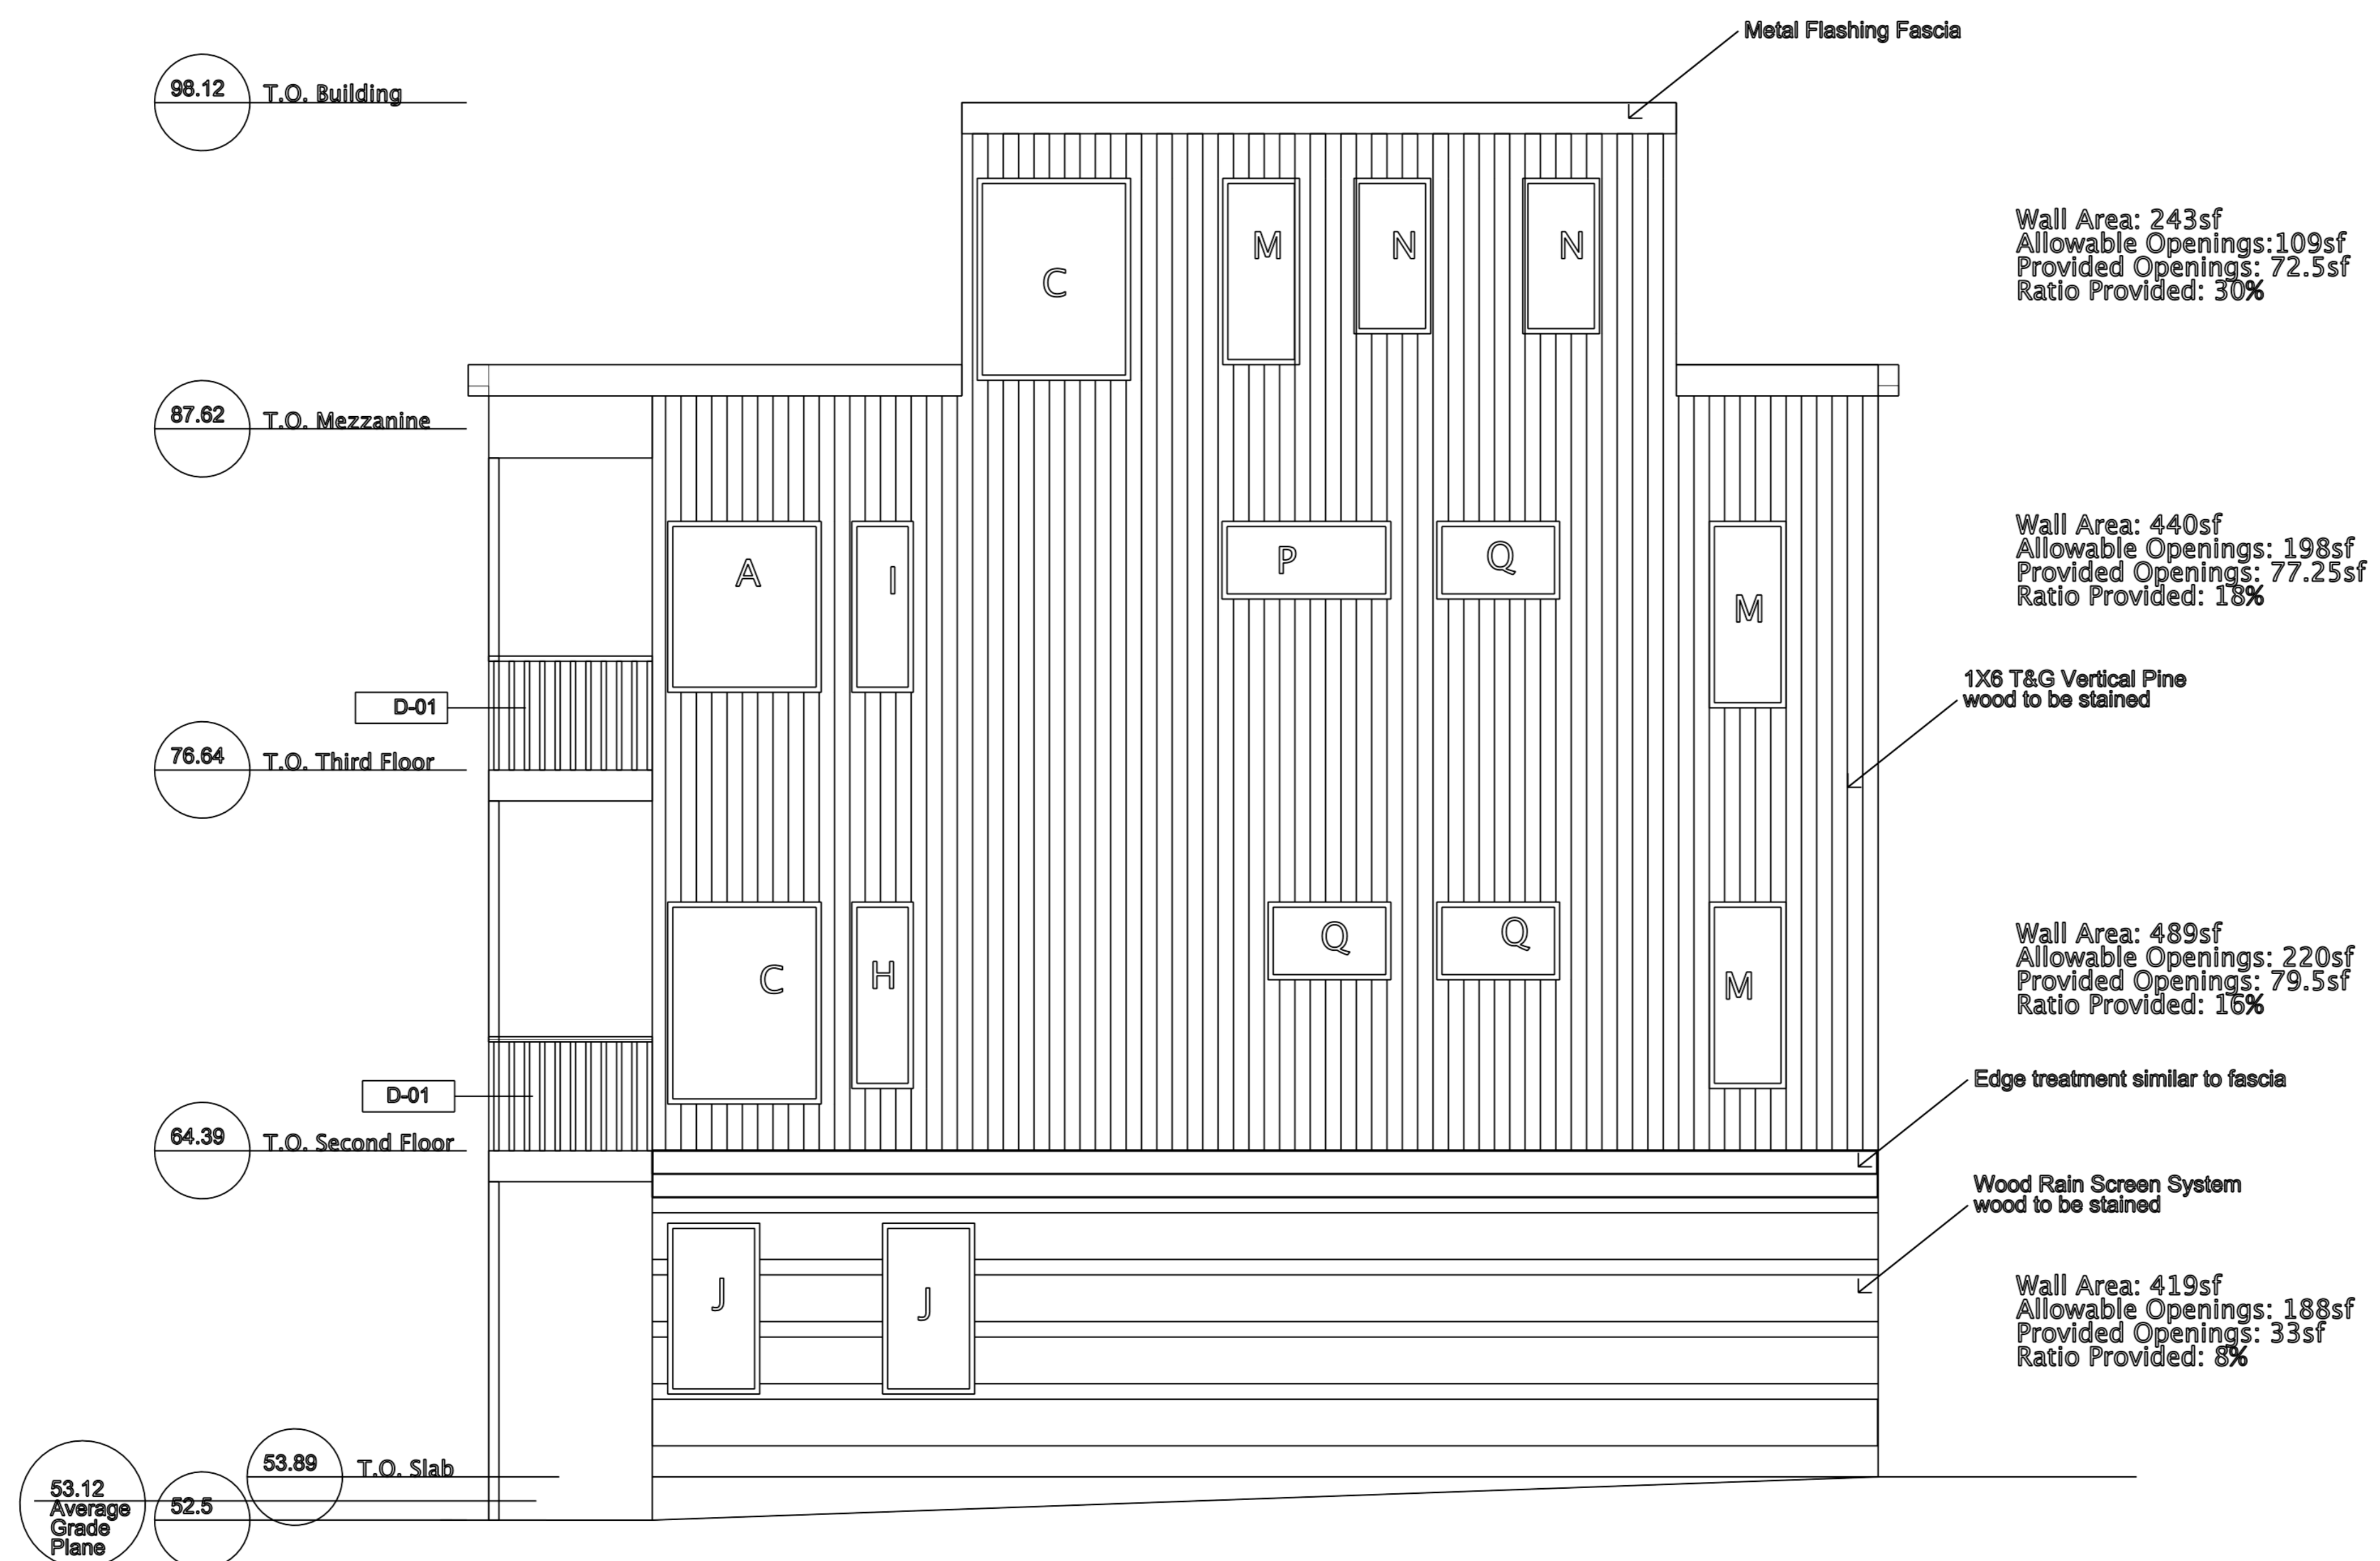

# EAST ELEVATION

1/4" = 1'-0"

**Sunny Time Solar**  
PO Box 15372  
Portland, ME  
04113  
207.522.4345  
livchase@yahoo.com

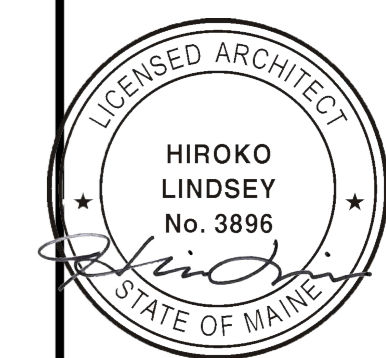

PROJECT NO. 2016  
PROJECT NAME 49 HANCOCK STREET  
PORTLAND, MAINE

REVISIONS

1	- 3/29/16
2	- 8/15/16
3	- 8/19/16
4	-
5	-

**PERMITTING DOCUMENTS**

DRAWN BY LRC  
SHEET TITLE ELEVATIONS

ISSUE DATE 1/9/15  
SHEET SCALE 1/4" = 1'-0"