



PORT CITY ARCHITECTURE

65 NEWBURY STREET
PORTLAND, ME 04101
207.761.9000



Consultants:

NOT FOR CONSTRUCTION

PERMIT SET

Residence Remodel

Catamount Properties

**45-47 Hancock St.
Portland, ME
04101**

#	DATE	DESCRIPTION
1	2-3-11	PERMIT
2	3-20-11	PERMIT (REV'D)

Date Issued: March 20, 2011

Project Number: 16001


Drawing Scale: AS NOTED

ELEVATIONS


Drawn By:
AH L&S
MC R&S
Checked By:

A 2.2

ACH

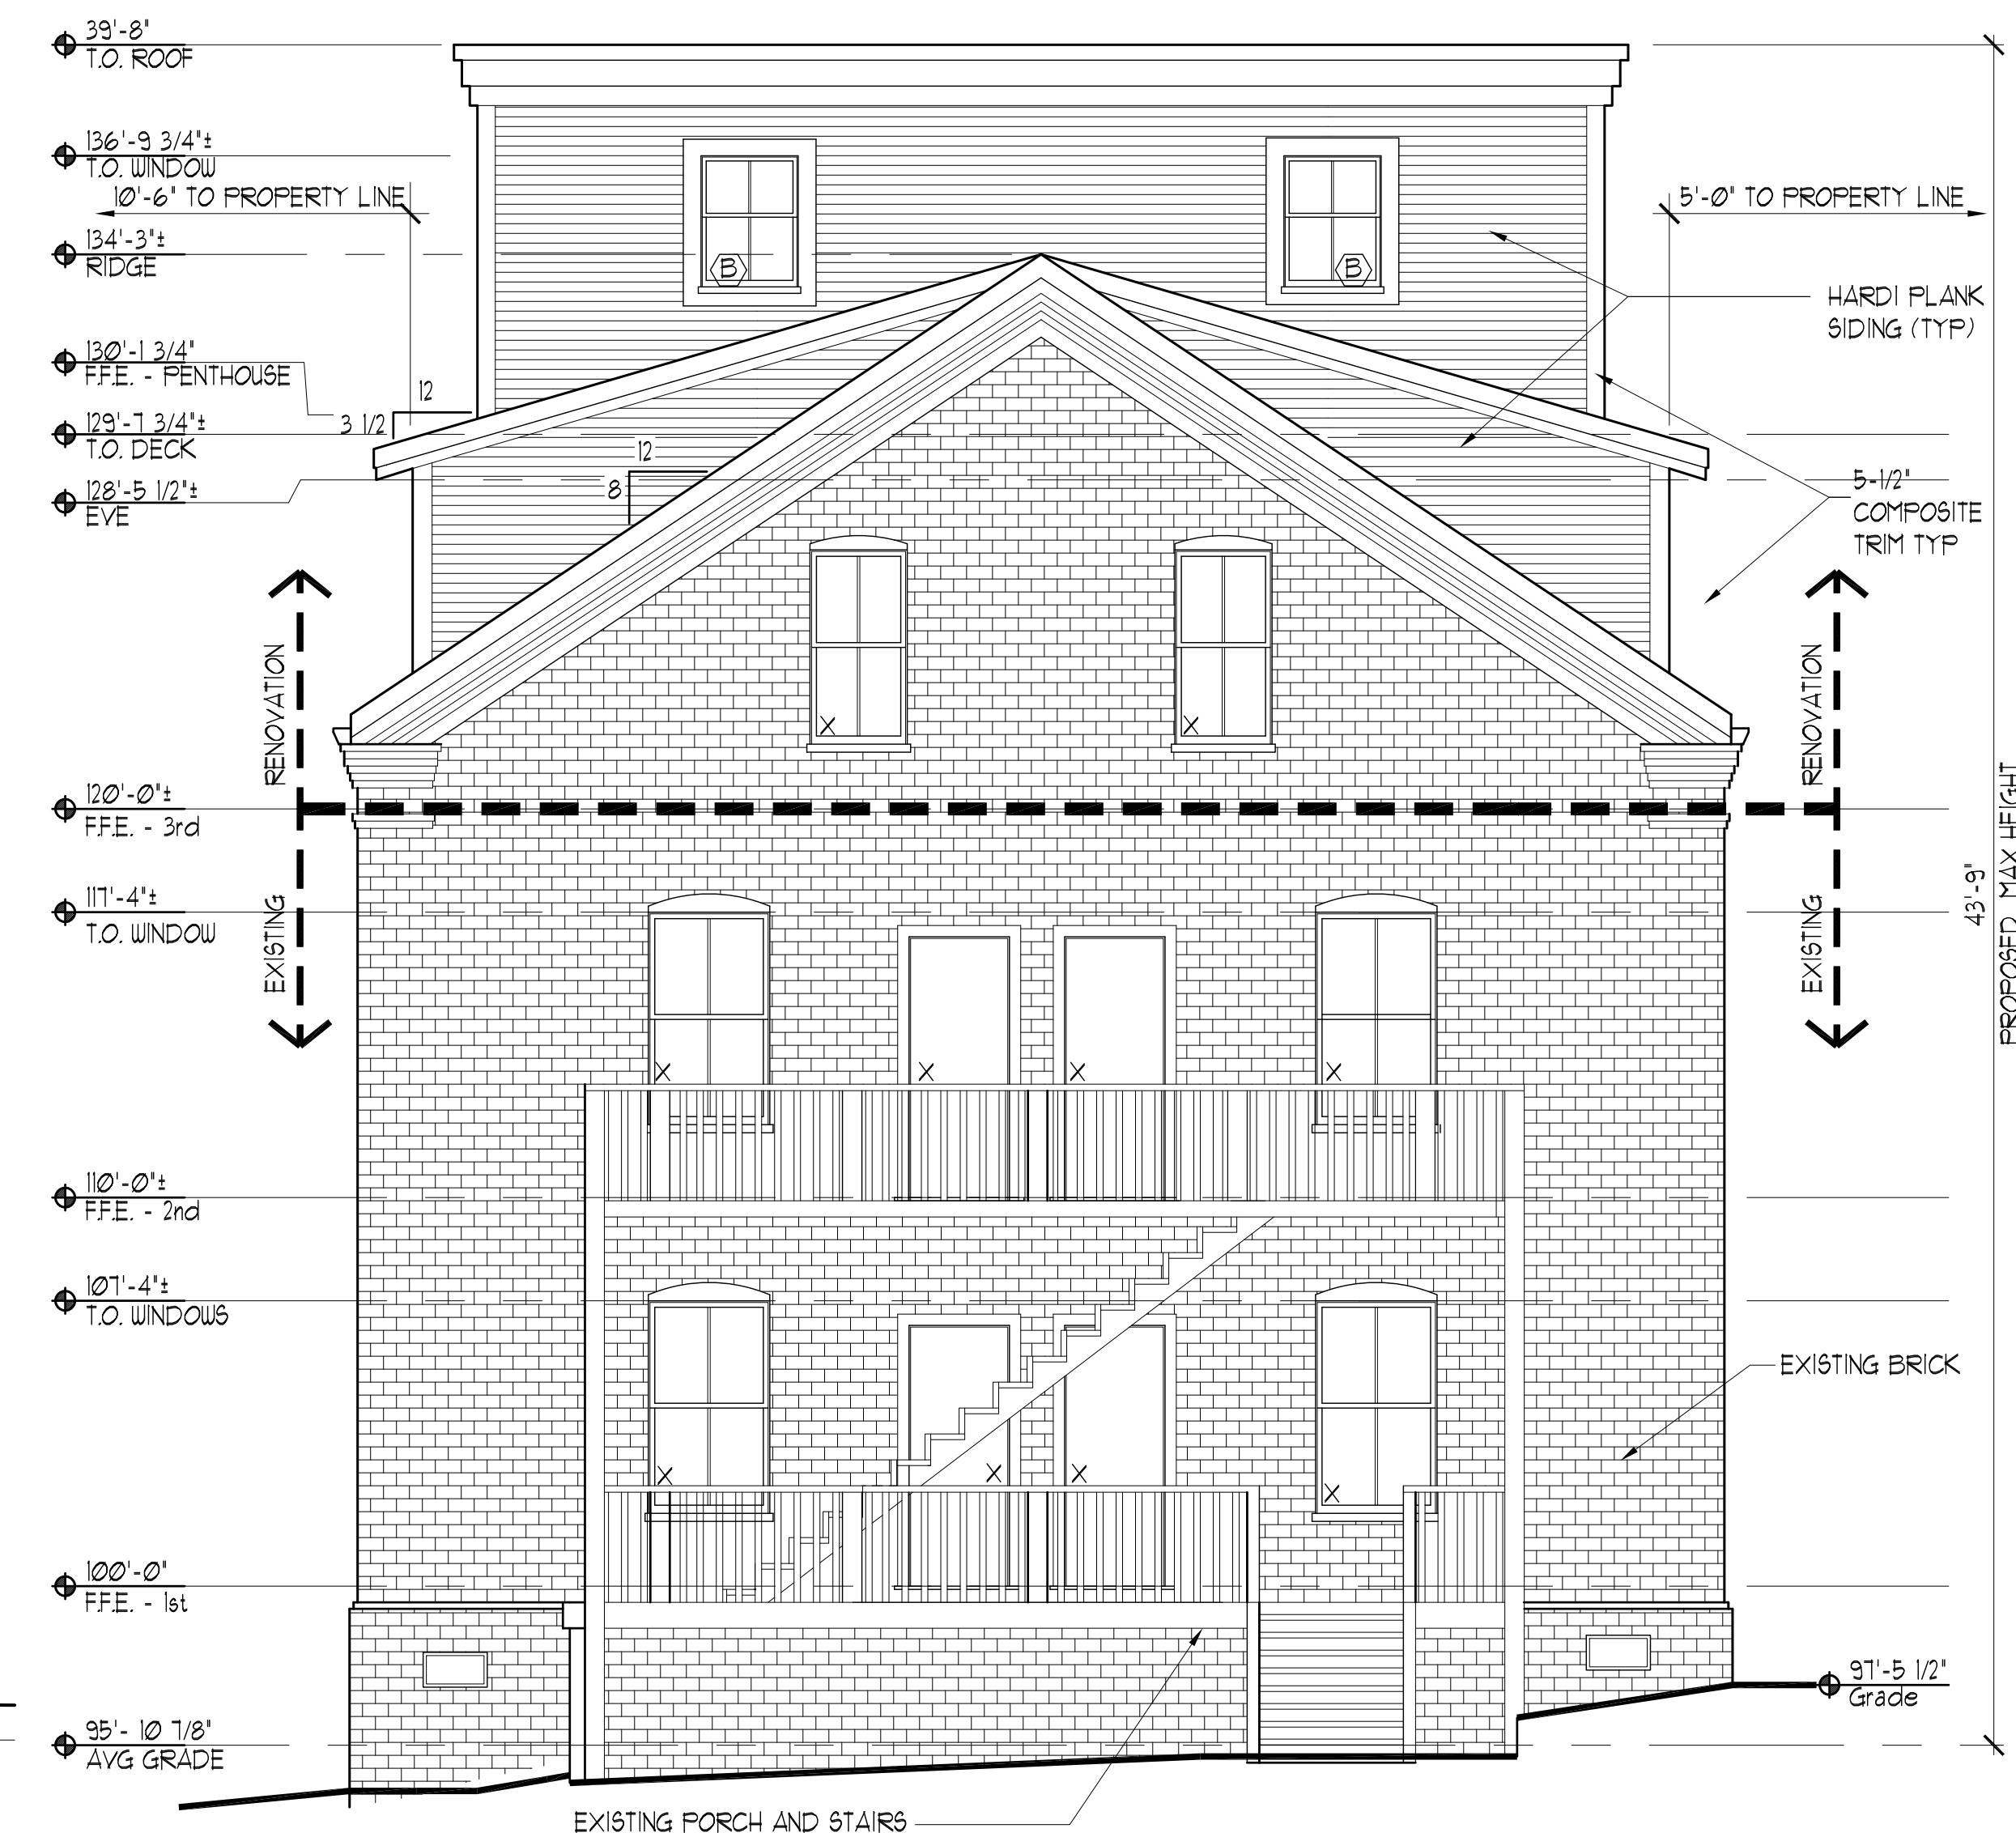

2 REAR ELEVATION
SCALE: 1/4" = 1'-0"

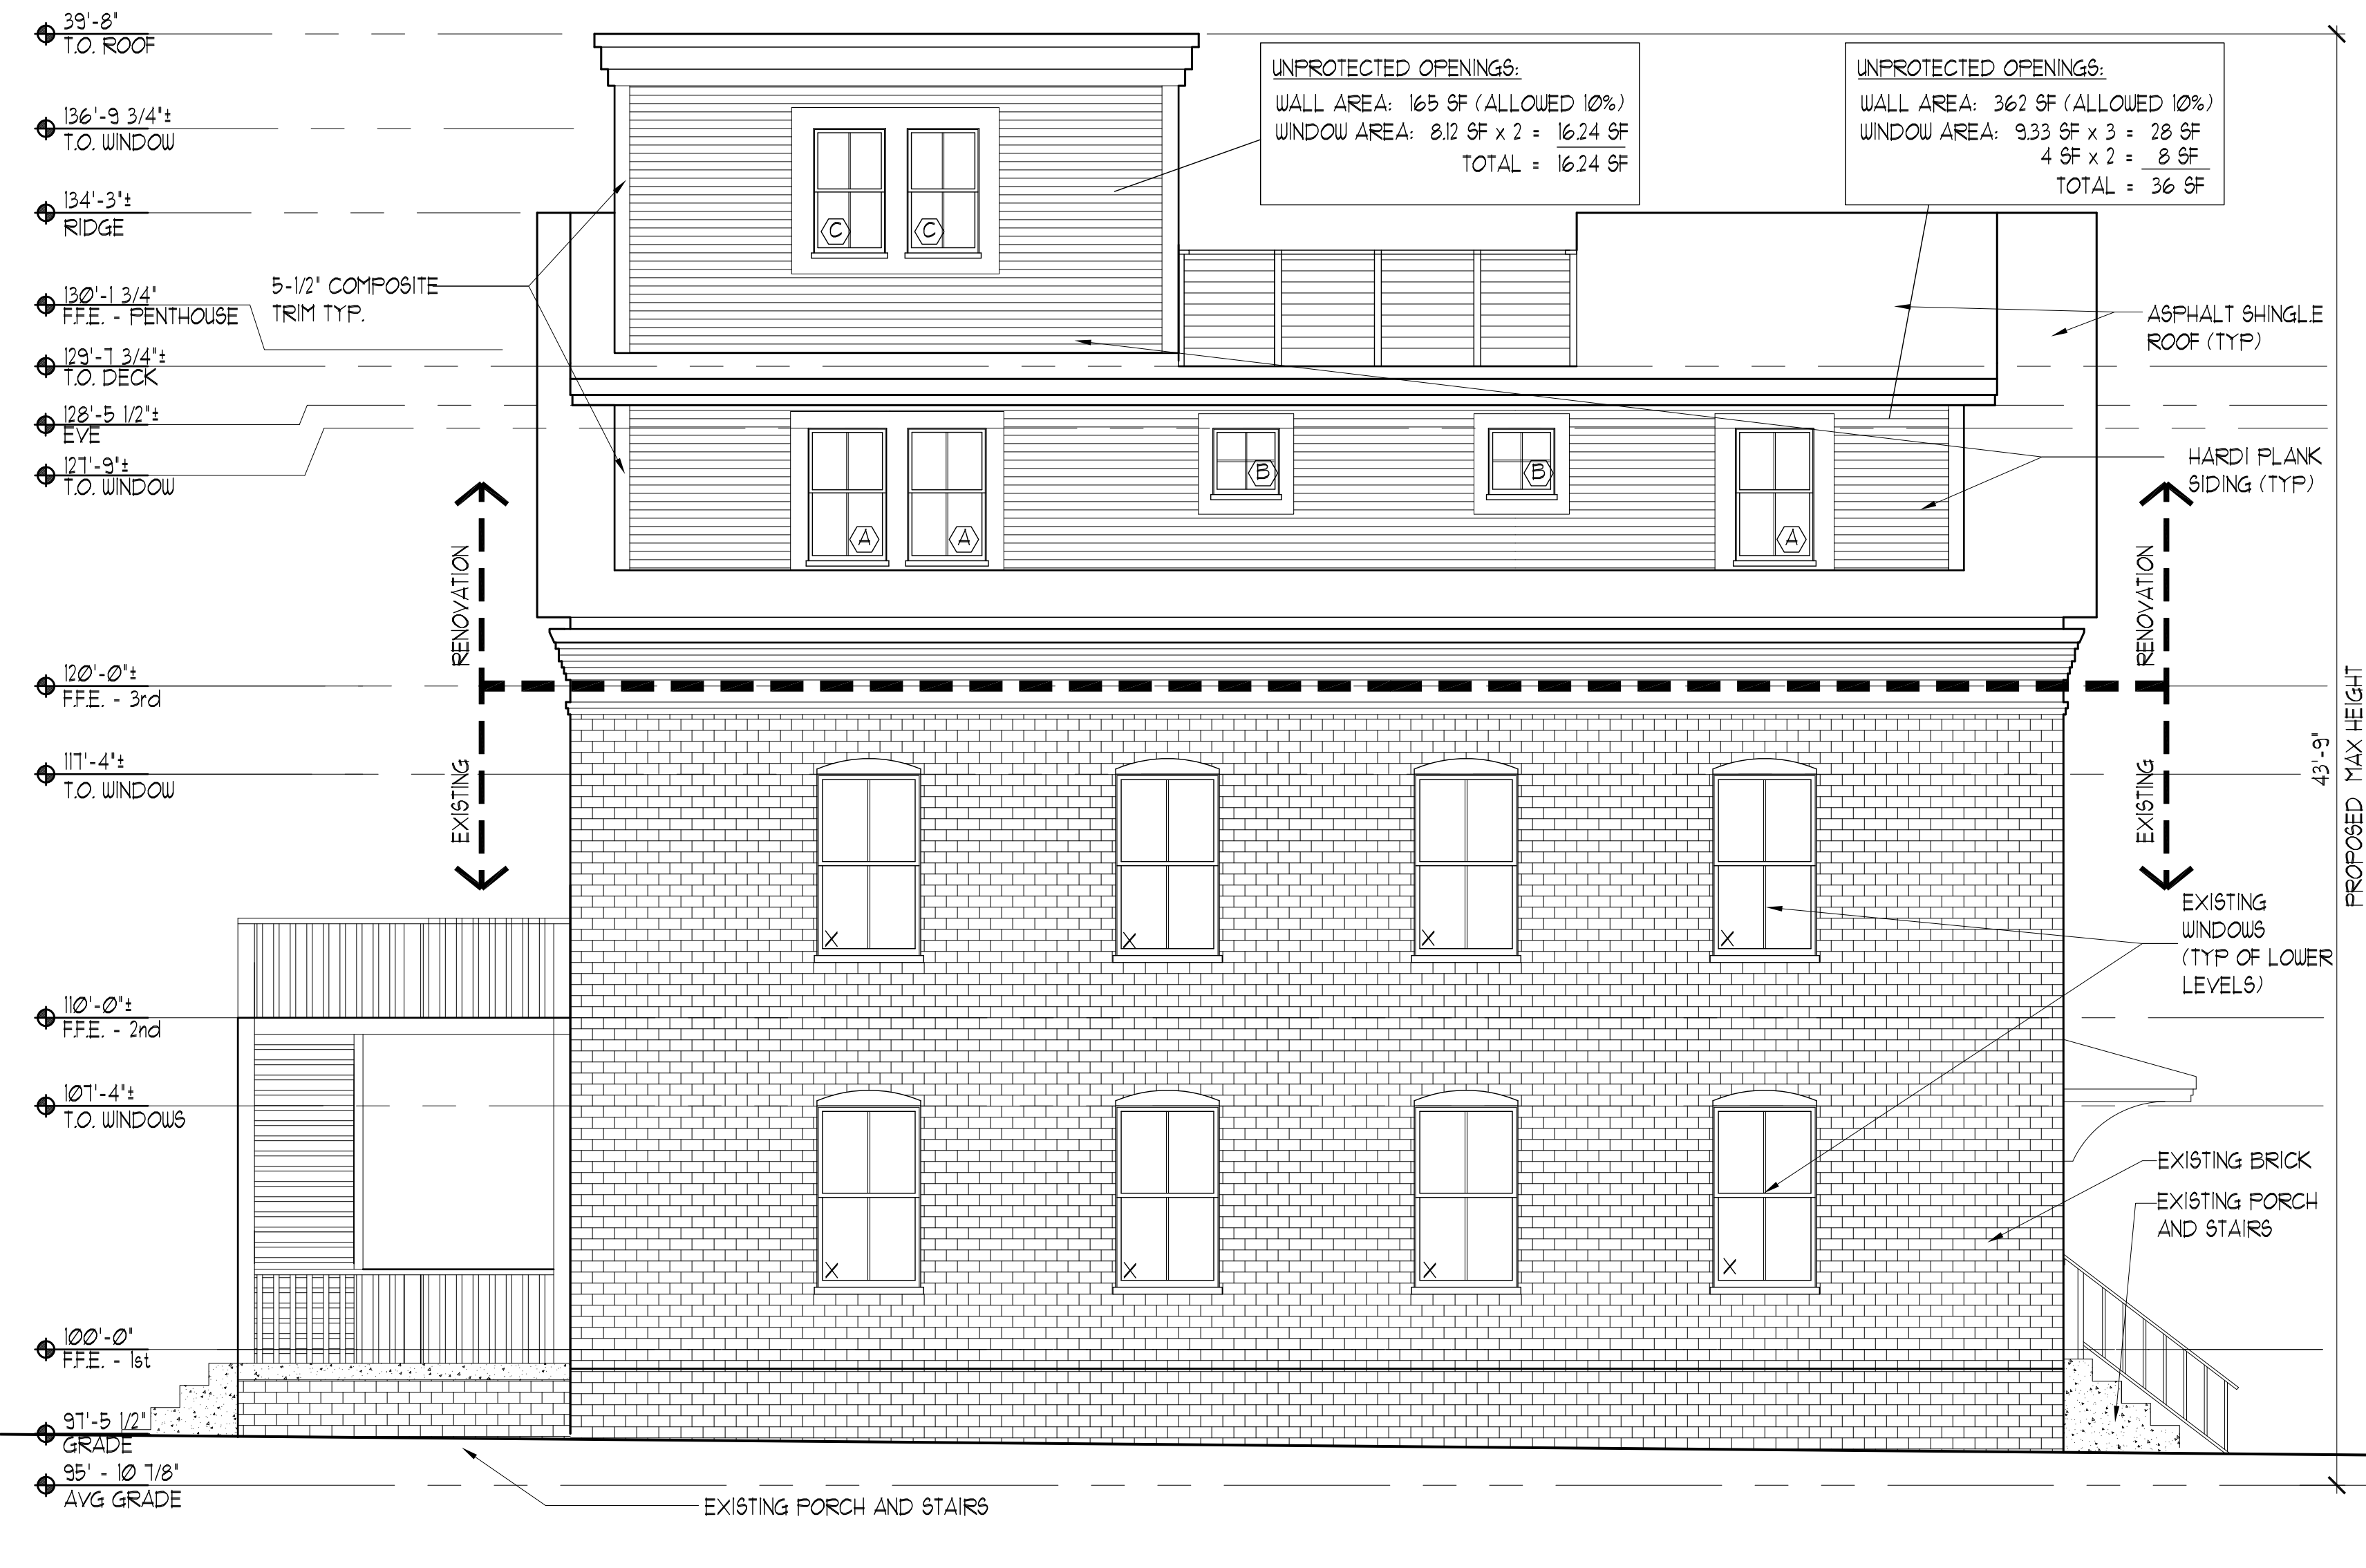

1 SIDE ELEVATION
SCALE: 1/4" = 1'-0"

