

65 NEWBURY STREET
 PORTLAND, ME 04101
 207.761.9000
 info@portcityarch.com
 WWW.PORTCITYARCH.COM



PERMIT SET


REVISIONS		
No.	Description	Date

45-47 HANCOCK STREET
 PORTLAND, MAINE
 RENOVATION

ELEVATIONS

Project Number 16007
 Date June 27, 2016
 Drawn by RS
 Checked by LAS

Scale **A2.2**
 AS NOTED

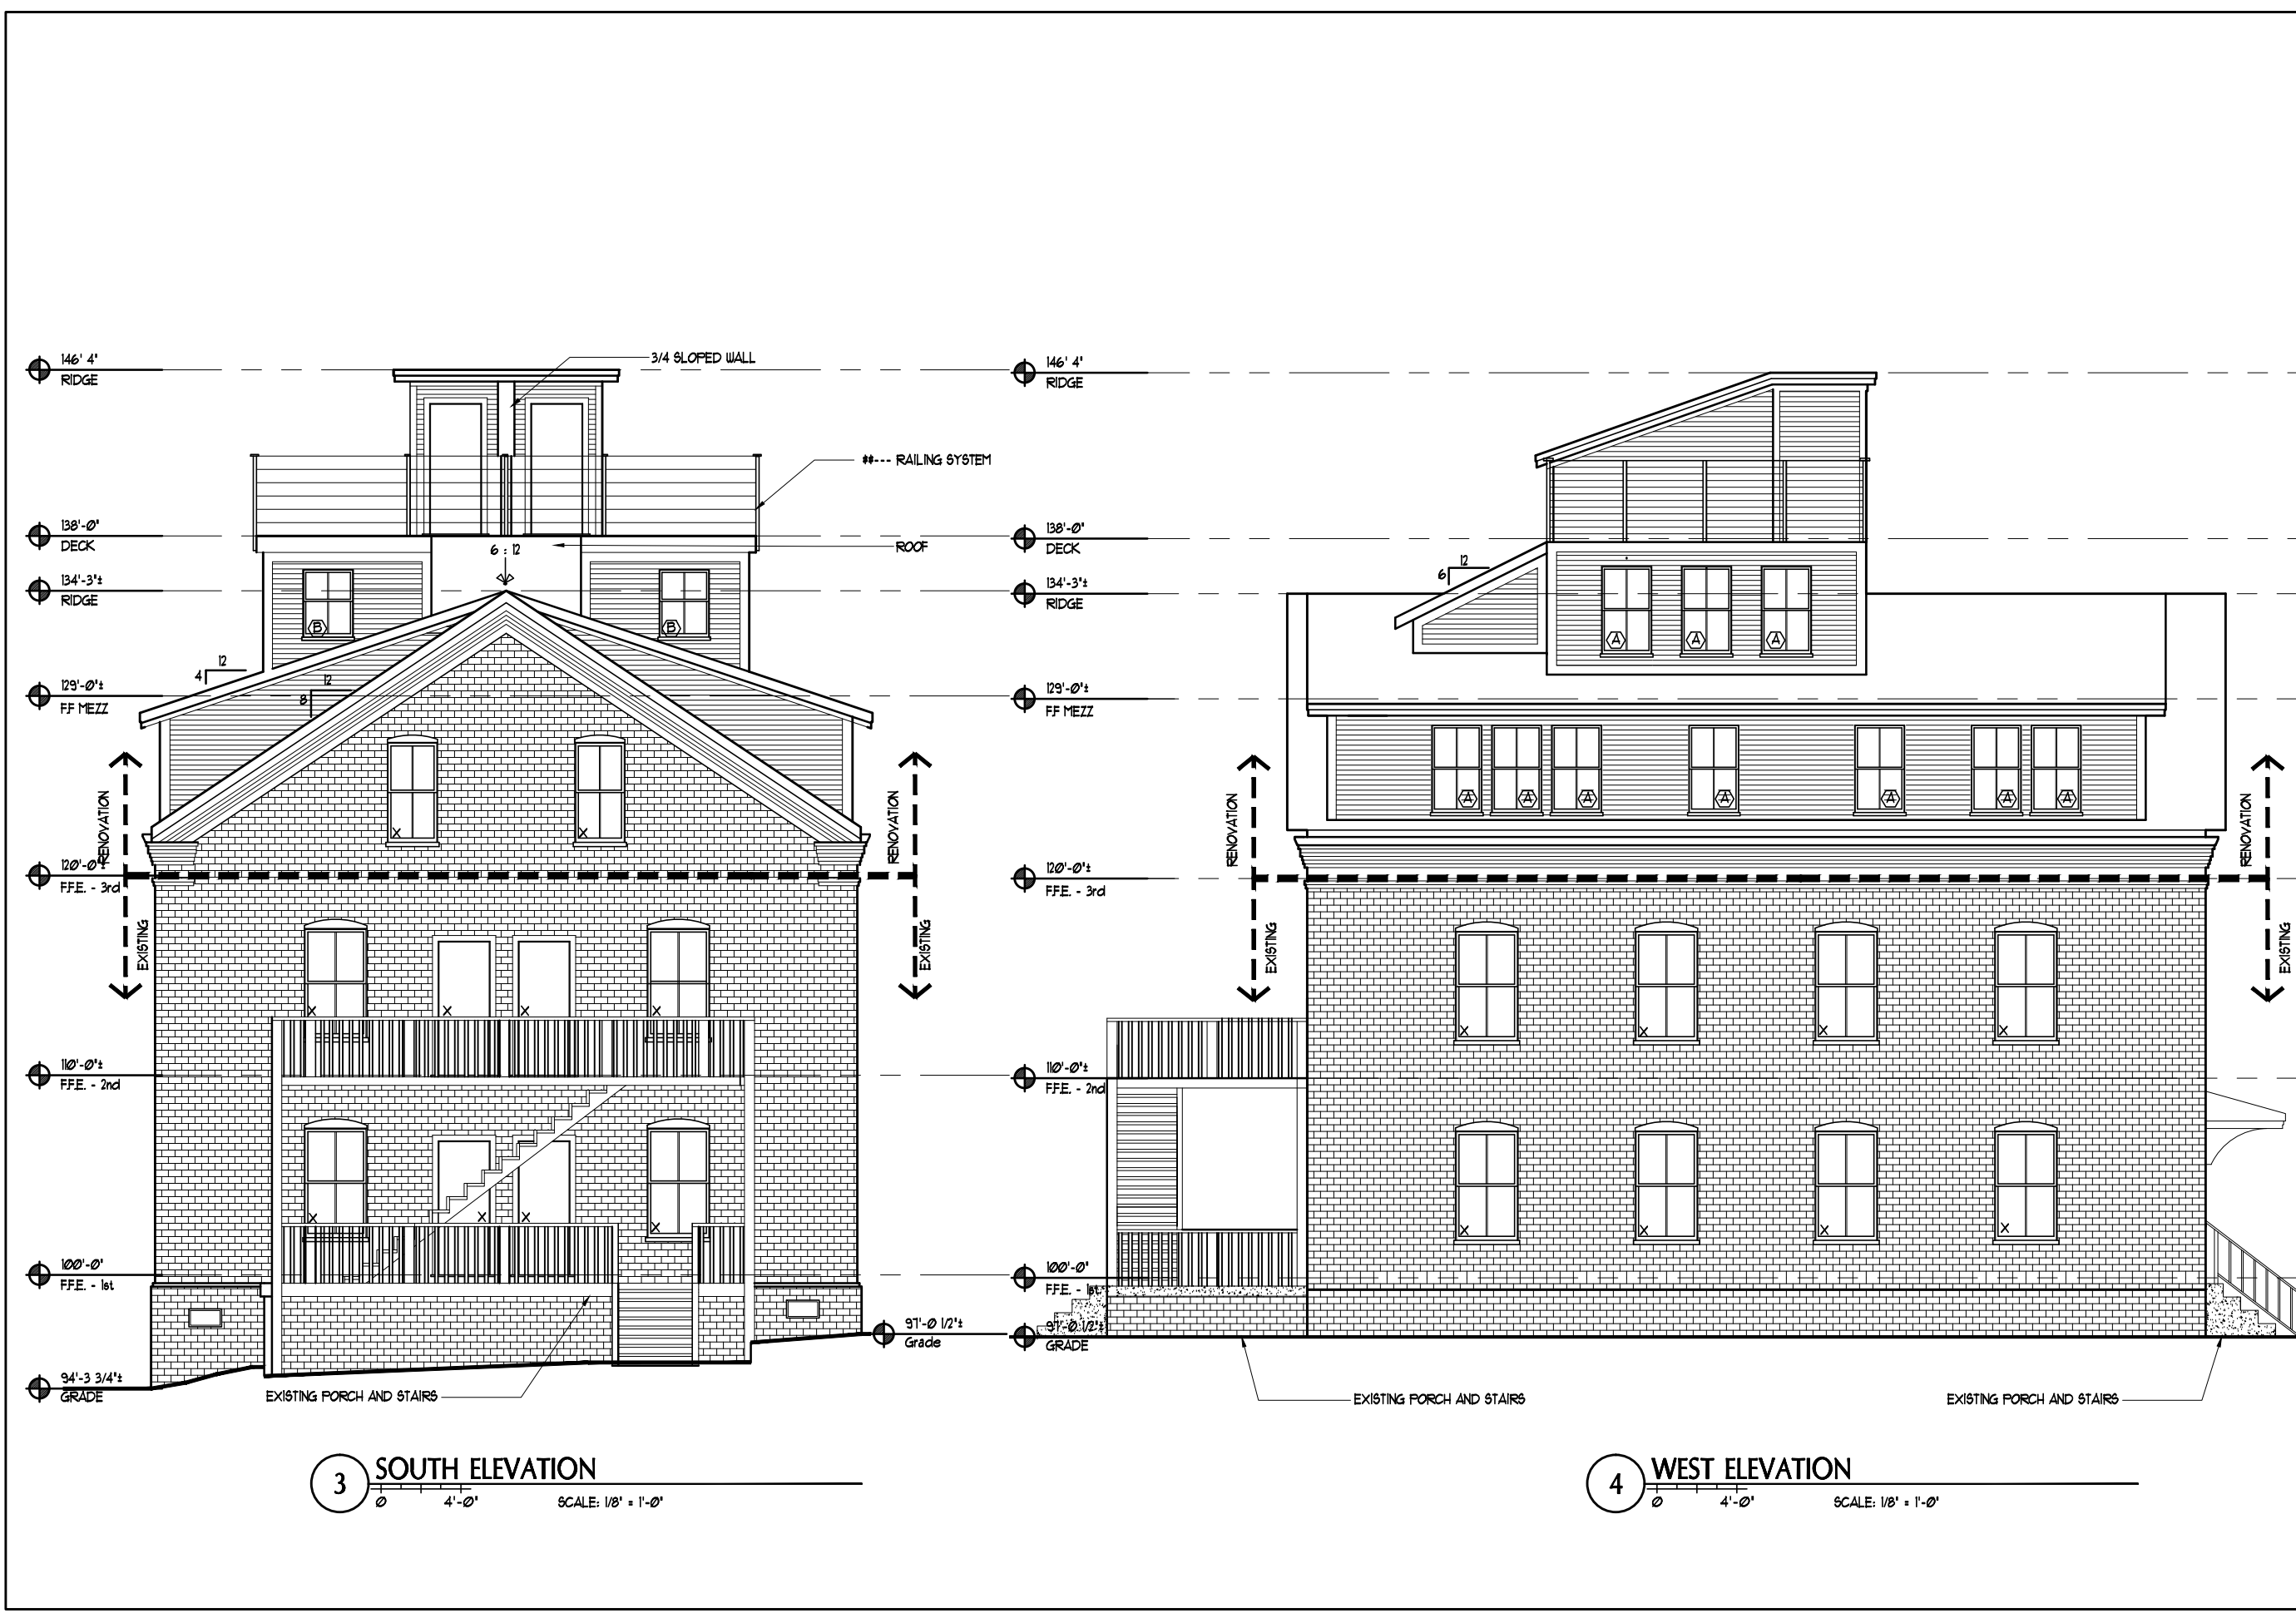

3 SOUTH ELEVATION
 SCALE: 1/8" = 1'-0"

4 WEST ELEVATION
 SCALE: 1/8" = 1'-0"