




1 RAFTERS at ROOF BEAM
S4 Scale: 3/4" = 1'-0"

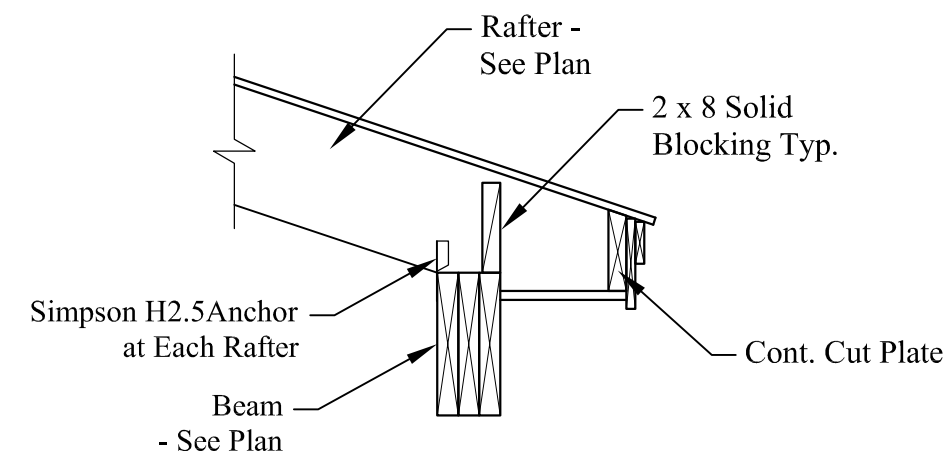

2 RAFTERS at DECK BEAM
S4 Scale: 3/4" = 1'-0"

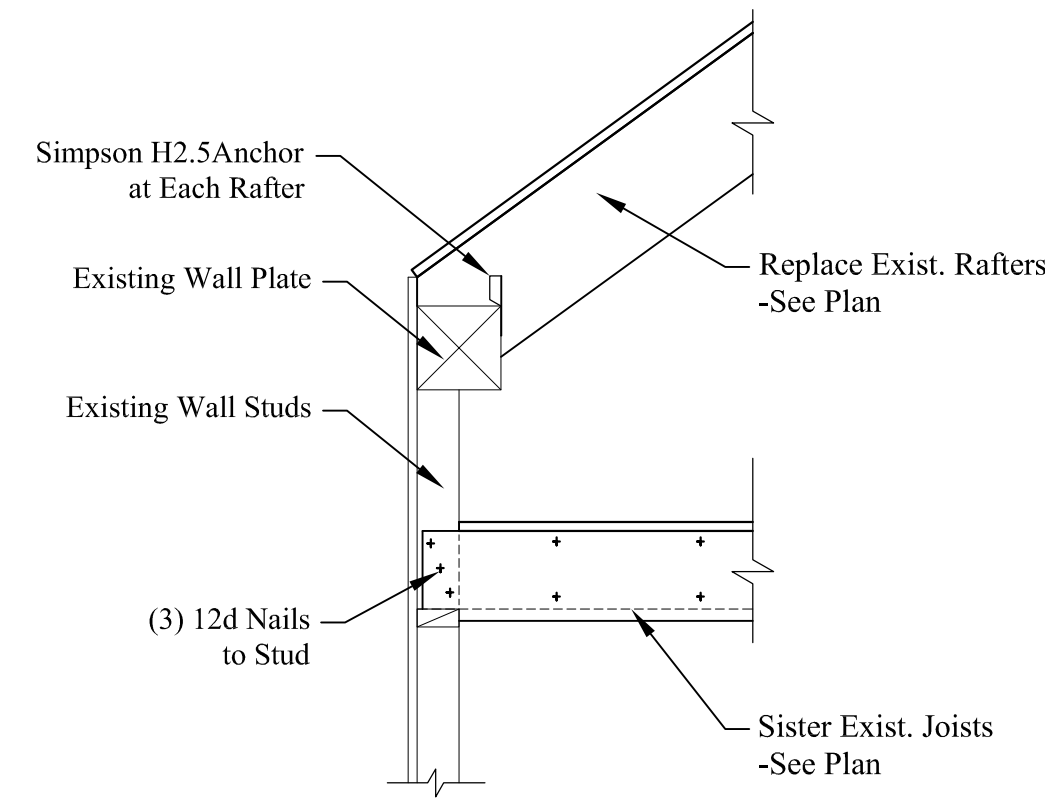



3 RAFTERS at WALL BEAM
S4 Scale: 3/4" = 1'-0"

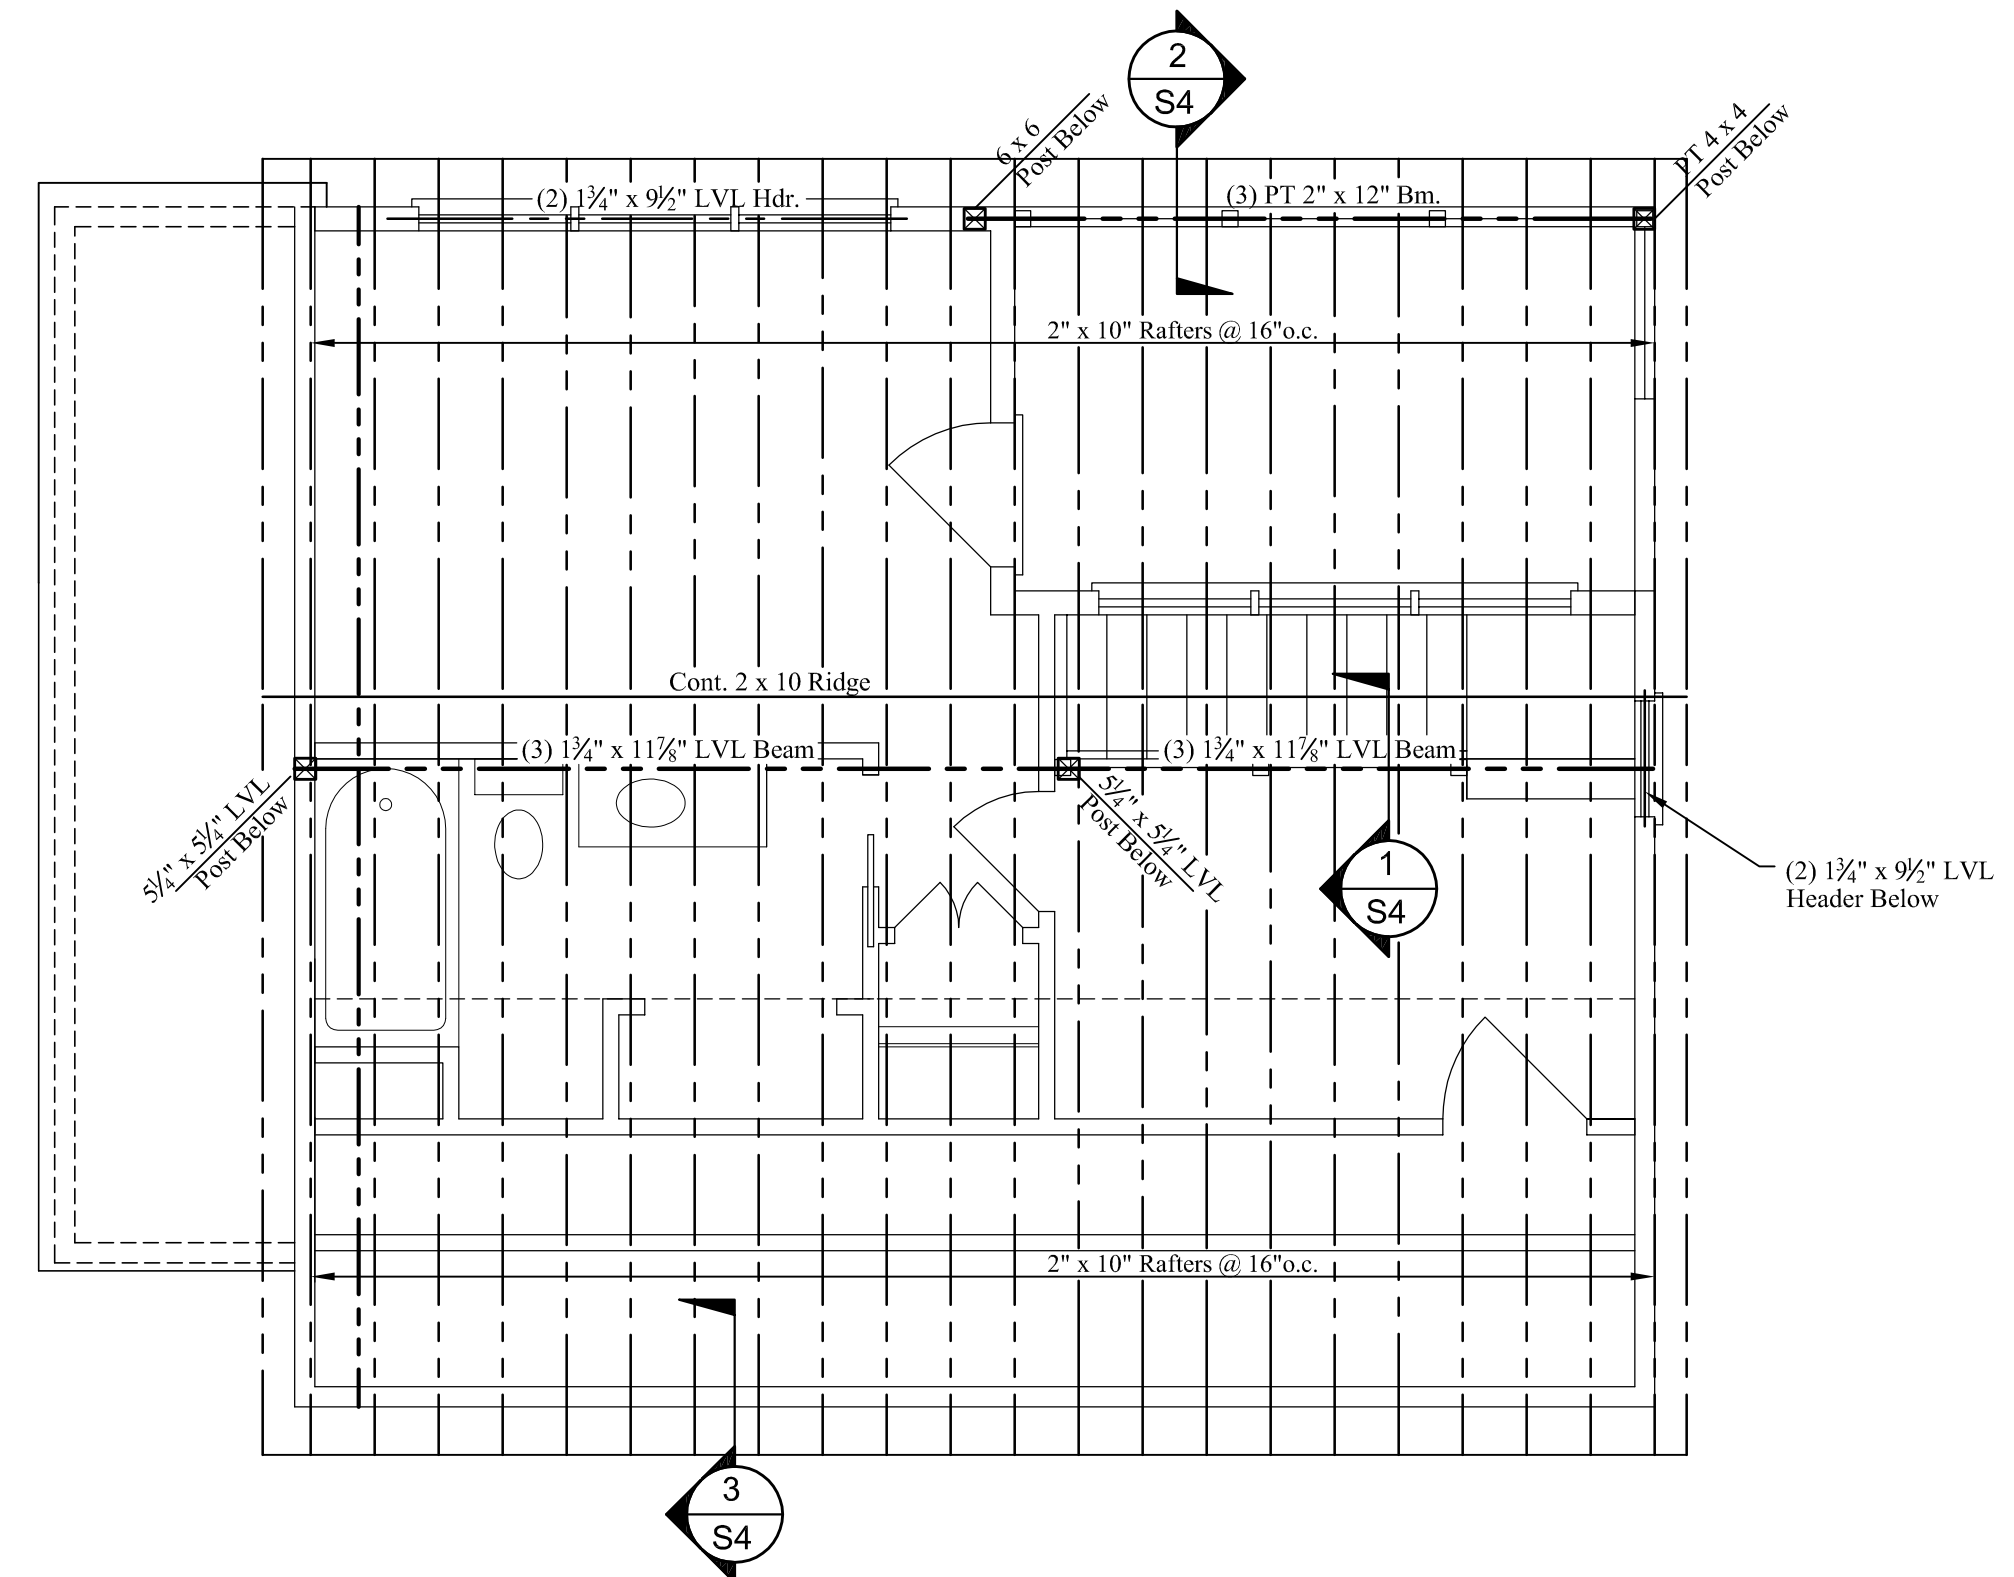

ROOF FRAMING PLAN
Scale: 1/2" = 1'-0"

ROOF FRAMING NOTES:

1. See structural notes sheet S1.
2. Built-up beams shall be spiked together w/ 3 rows of 16d nails @ 12" o.c
3. Provide metal hangers at all joist connections.
4. See architectural drawings for all dimensions and openings
5. All ceiling joists and collar joists shall be 2 x 8's @ 16" o.c. unless noted.
6. Provide (2) 2 x 10 headers with 2" rigid insulation at all exterior window and door openings & noted otherwise on plans.
7. Roof rafters may need to increase in size for code required insulation value.

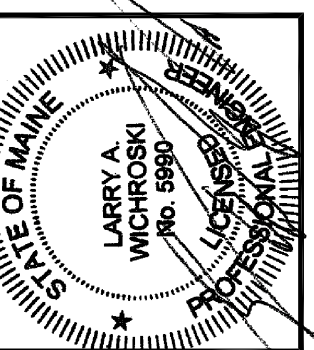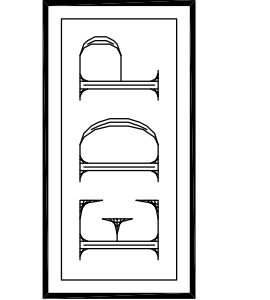

DESIGNED BY:	Larry A. Wichroski, P.E.
DRAWN BY:	LAW
JOB #:	06614
DATE:	12-18-2014

REVISIONS