




TOP FLOOR (BREWING / OFFICE)

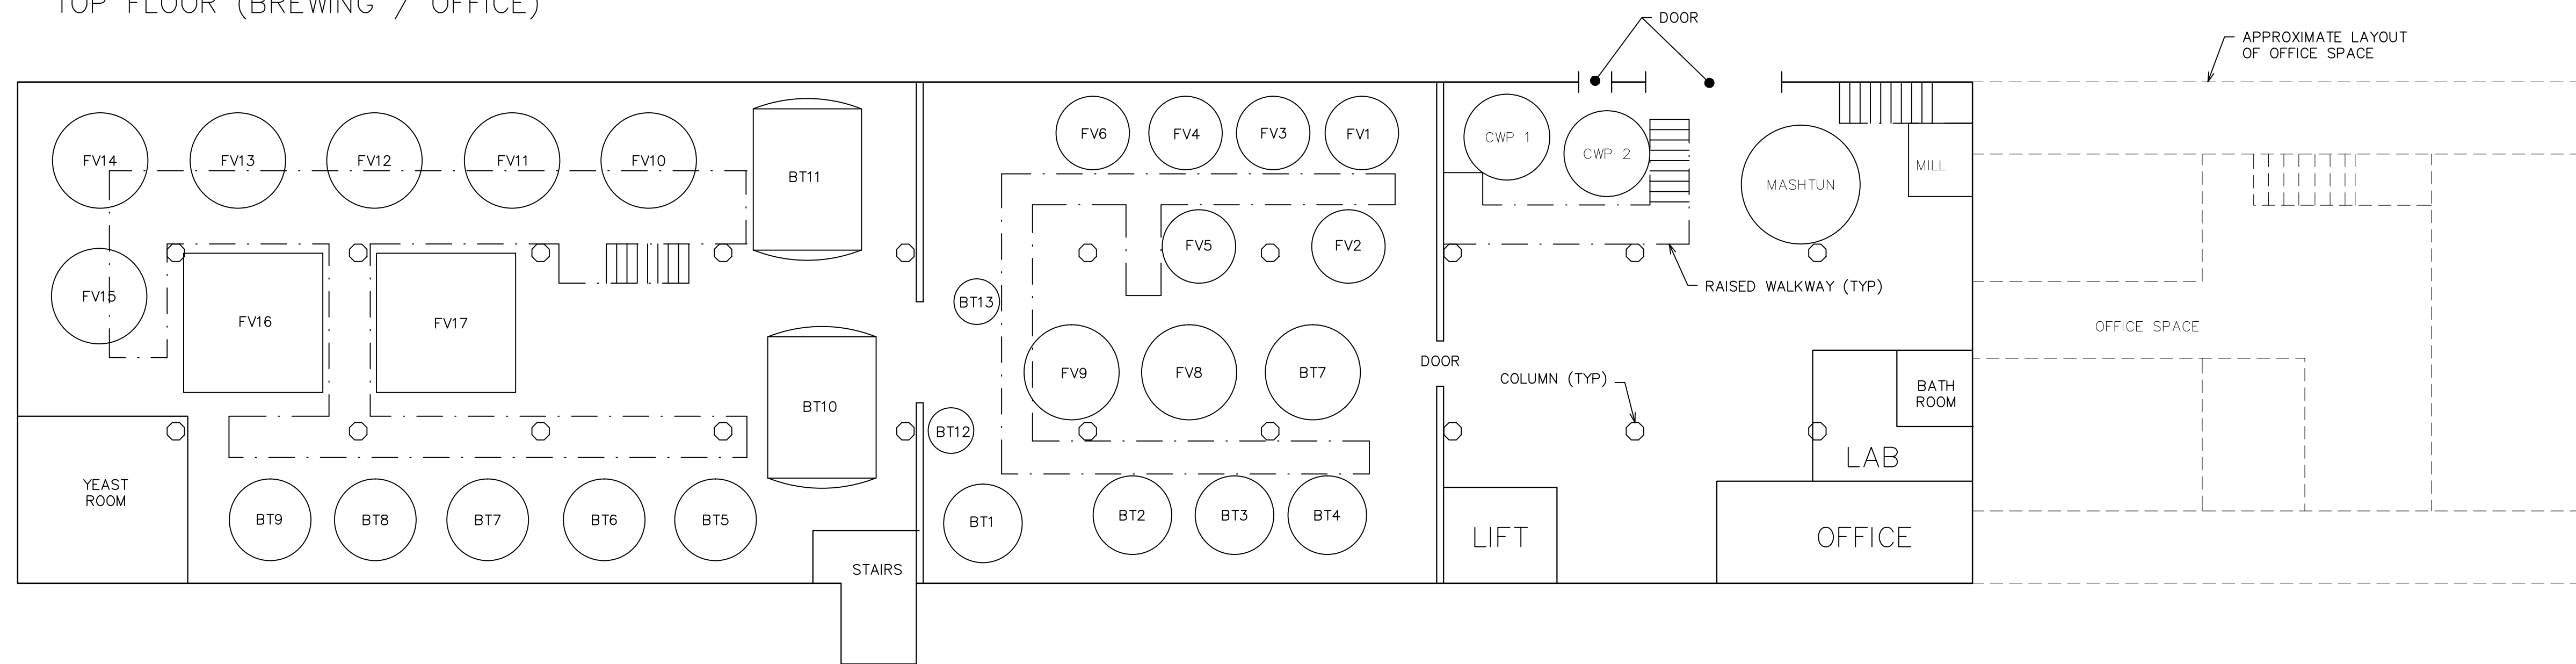

KEY:
 CWP - COPPER WHIRLPOOL KETTLE
 FV - FERMENTING VESSEL
 BT - BRIGHT BEER TANK

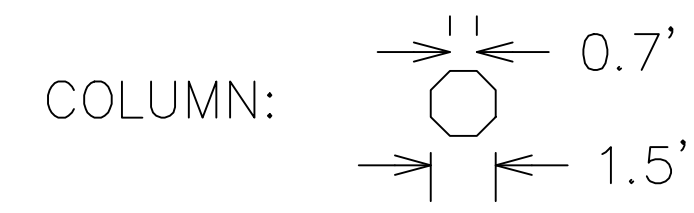


2ND FLOOR (SHIPPING/ BREWING)

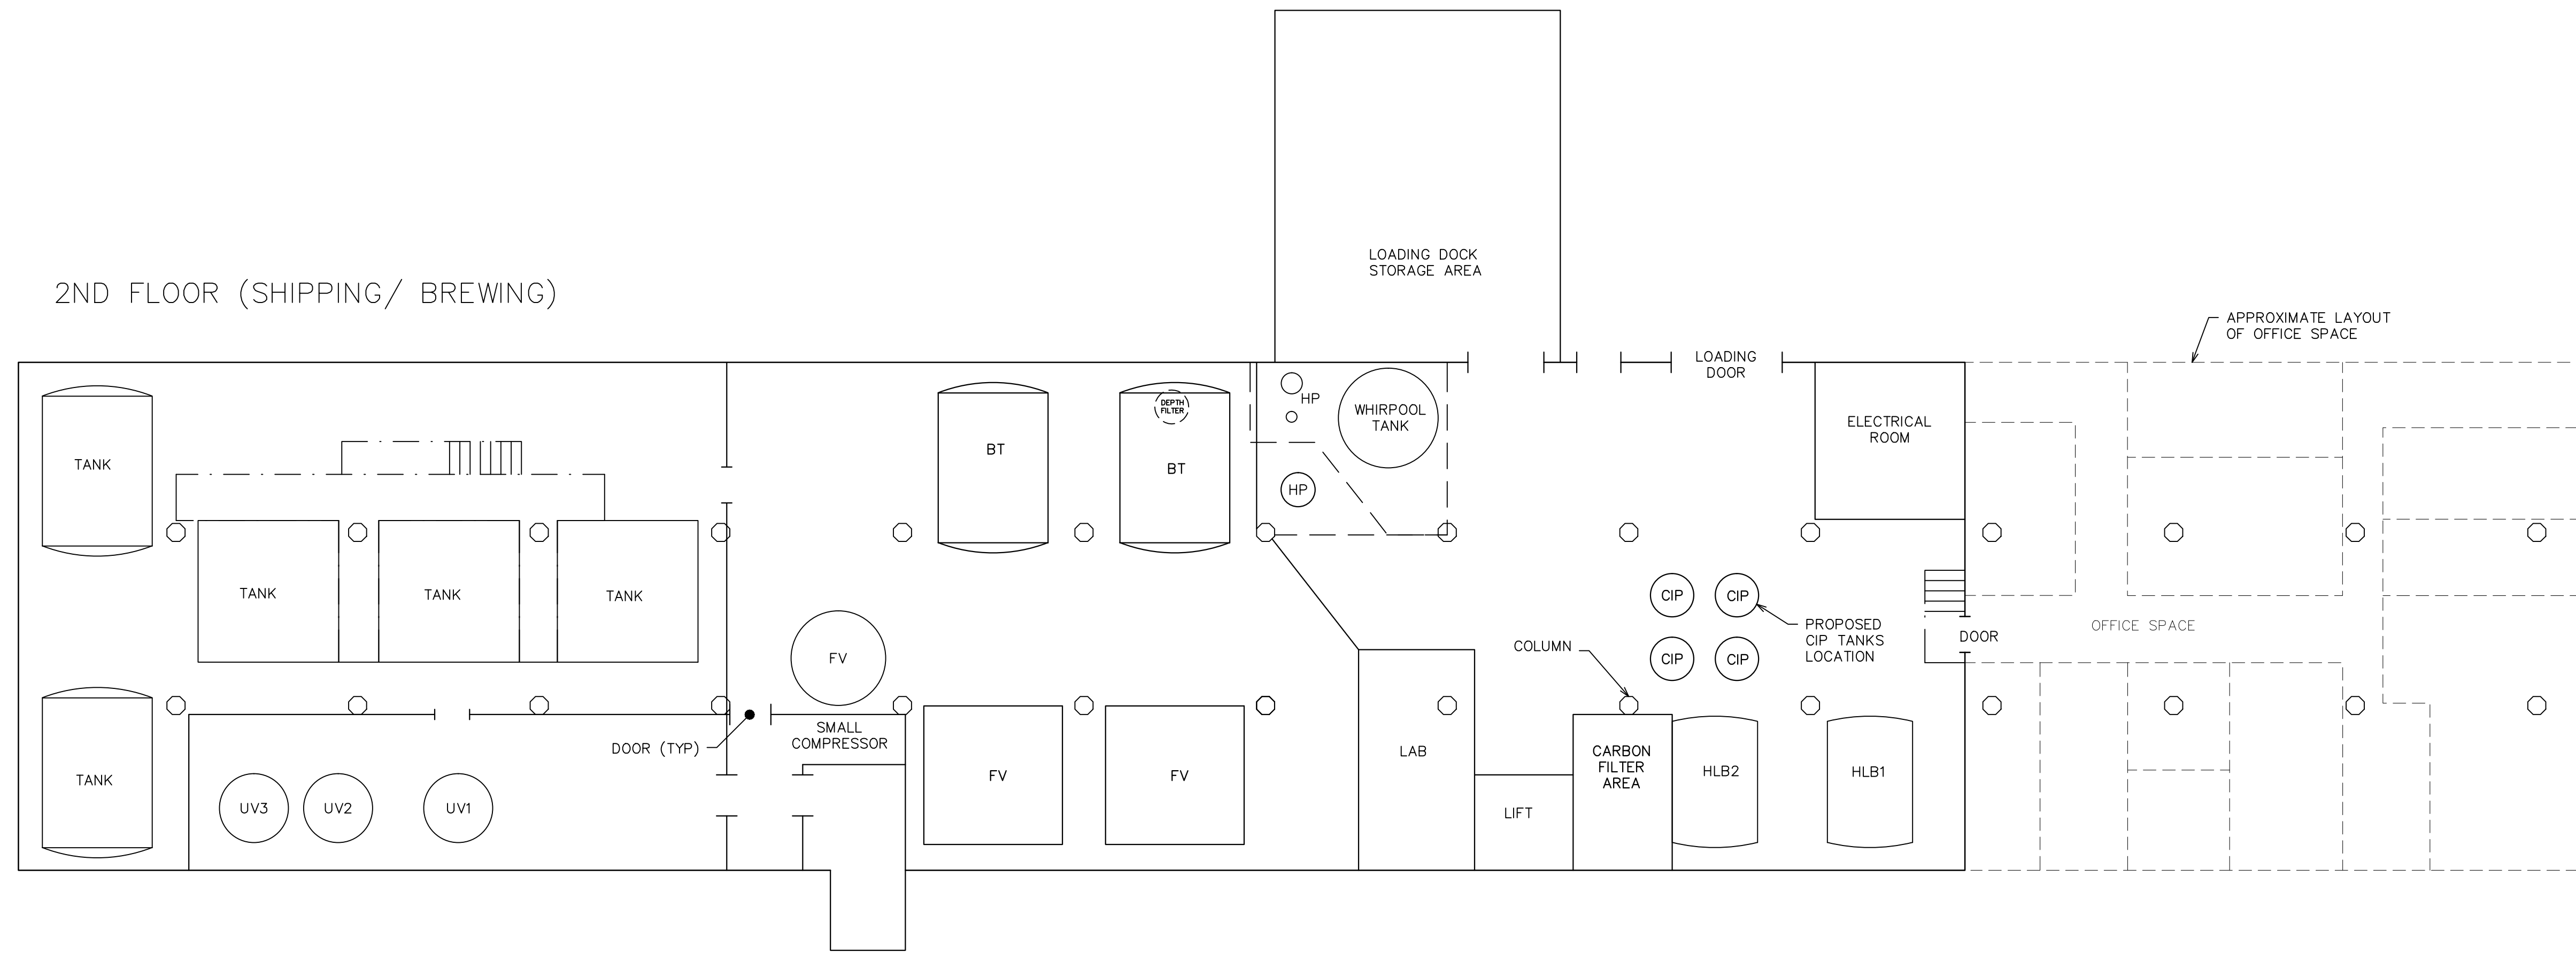

KEY:
 HLB - HOT LIQUID BACK
 CIP - CLEAN IN PLACE TANK
 HP - HOP PERCULATOR

FV - FERMENTING VESSEL
 BT - BRIGHT BEER TANK

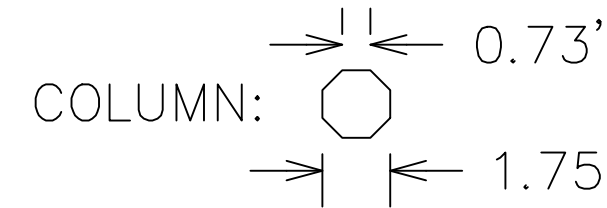

NO.	DESCRIPTION	DATE

FLOOR PLAN
 SHIPYARD BREWERY
 PORTLAND, MAINE

FOR: SEA DOG REALTY
 86 NEWBURY STREET
 PORTLAND, ME 04101



ATTAR ENGINEERING, INC.
 CIVIL • STRUCTURAL • MARINE
 1284 STATE ROAD - ELIOT, MAINE 03903
 PHONE: (207)439-6023 FAX: (207)439-2128

SCALE: 1" = 10'
 DATE: 10/6/10
 JOB NO: C112-16


APPROVED BY: EAB
 REVISION : DATE
 A : 5/25/16

CAD FILE: SHIPYARD BASE
 SHEET 1 OF 2

BASEMENT
SCALE: 1" = 10'

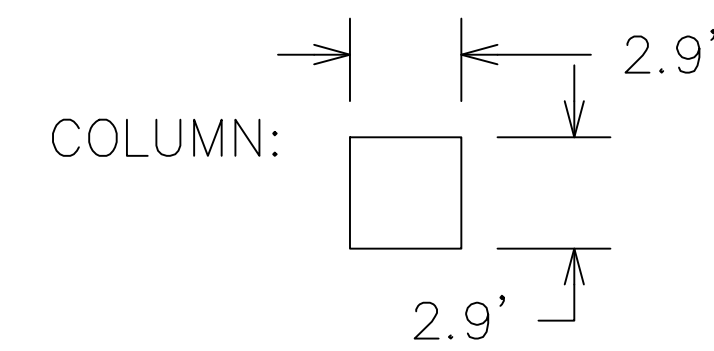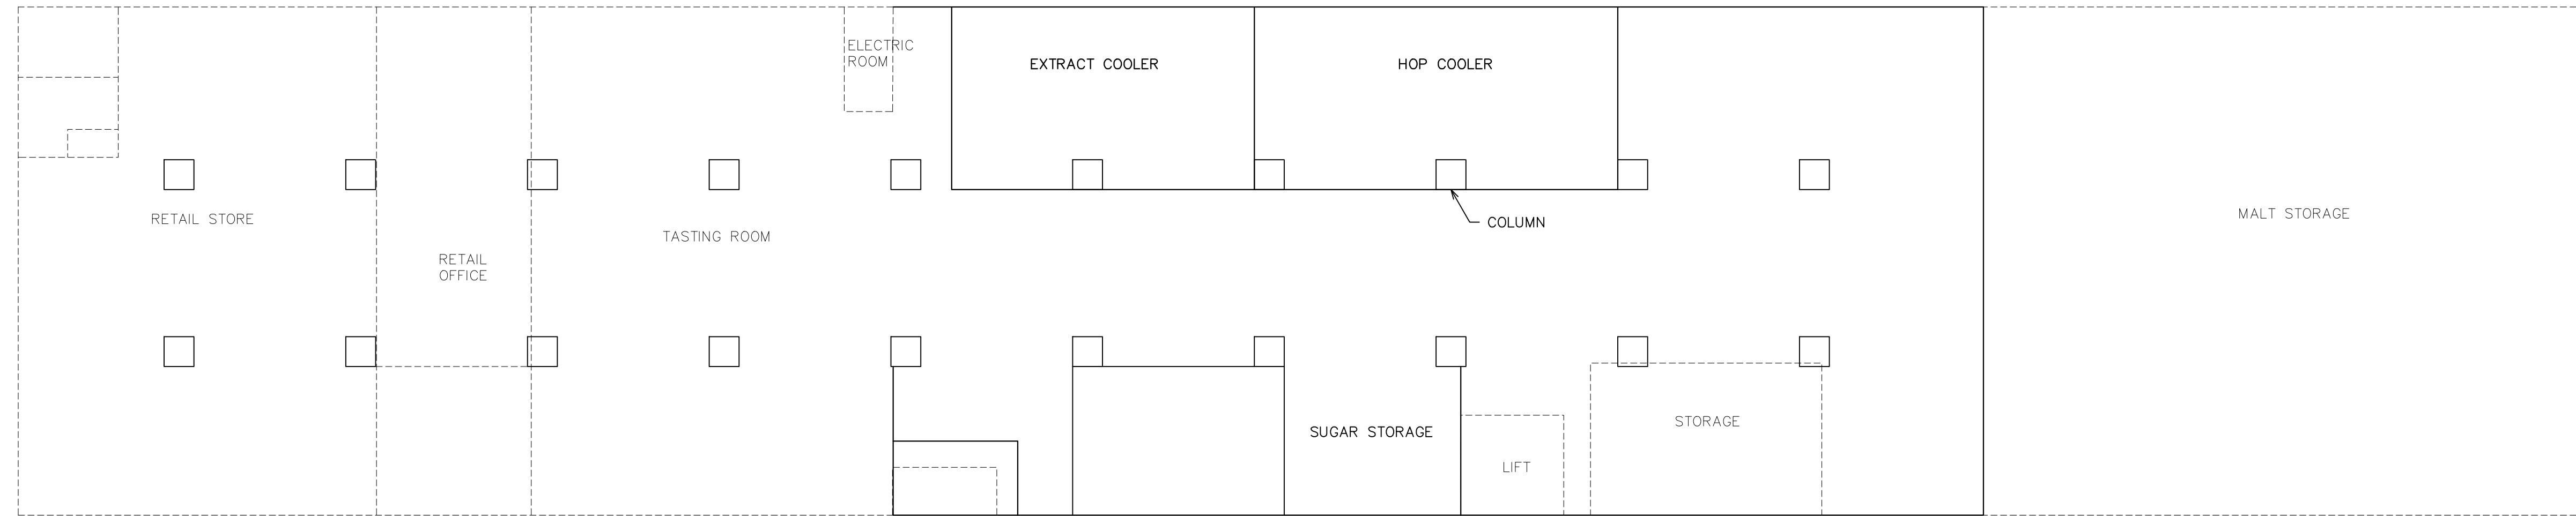

PACKAGING / SHIPPING
SCALE: 1" = 20'

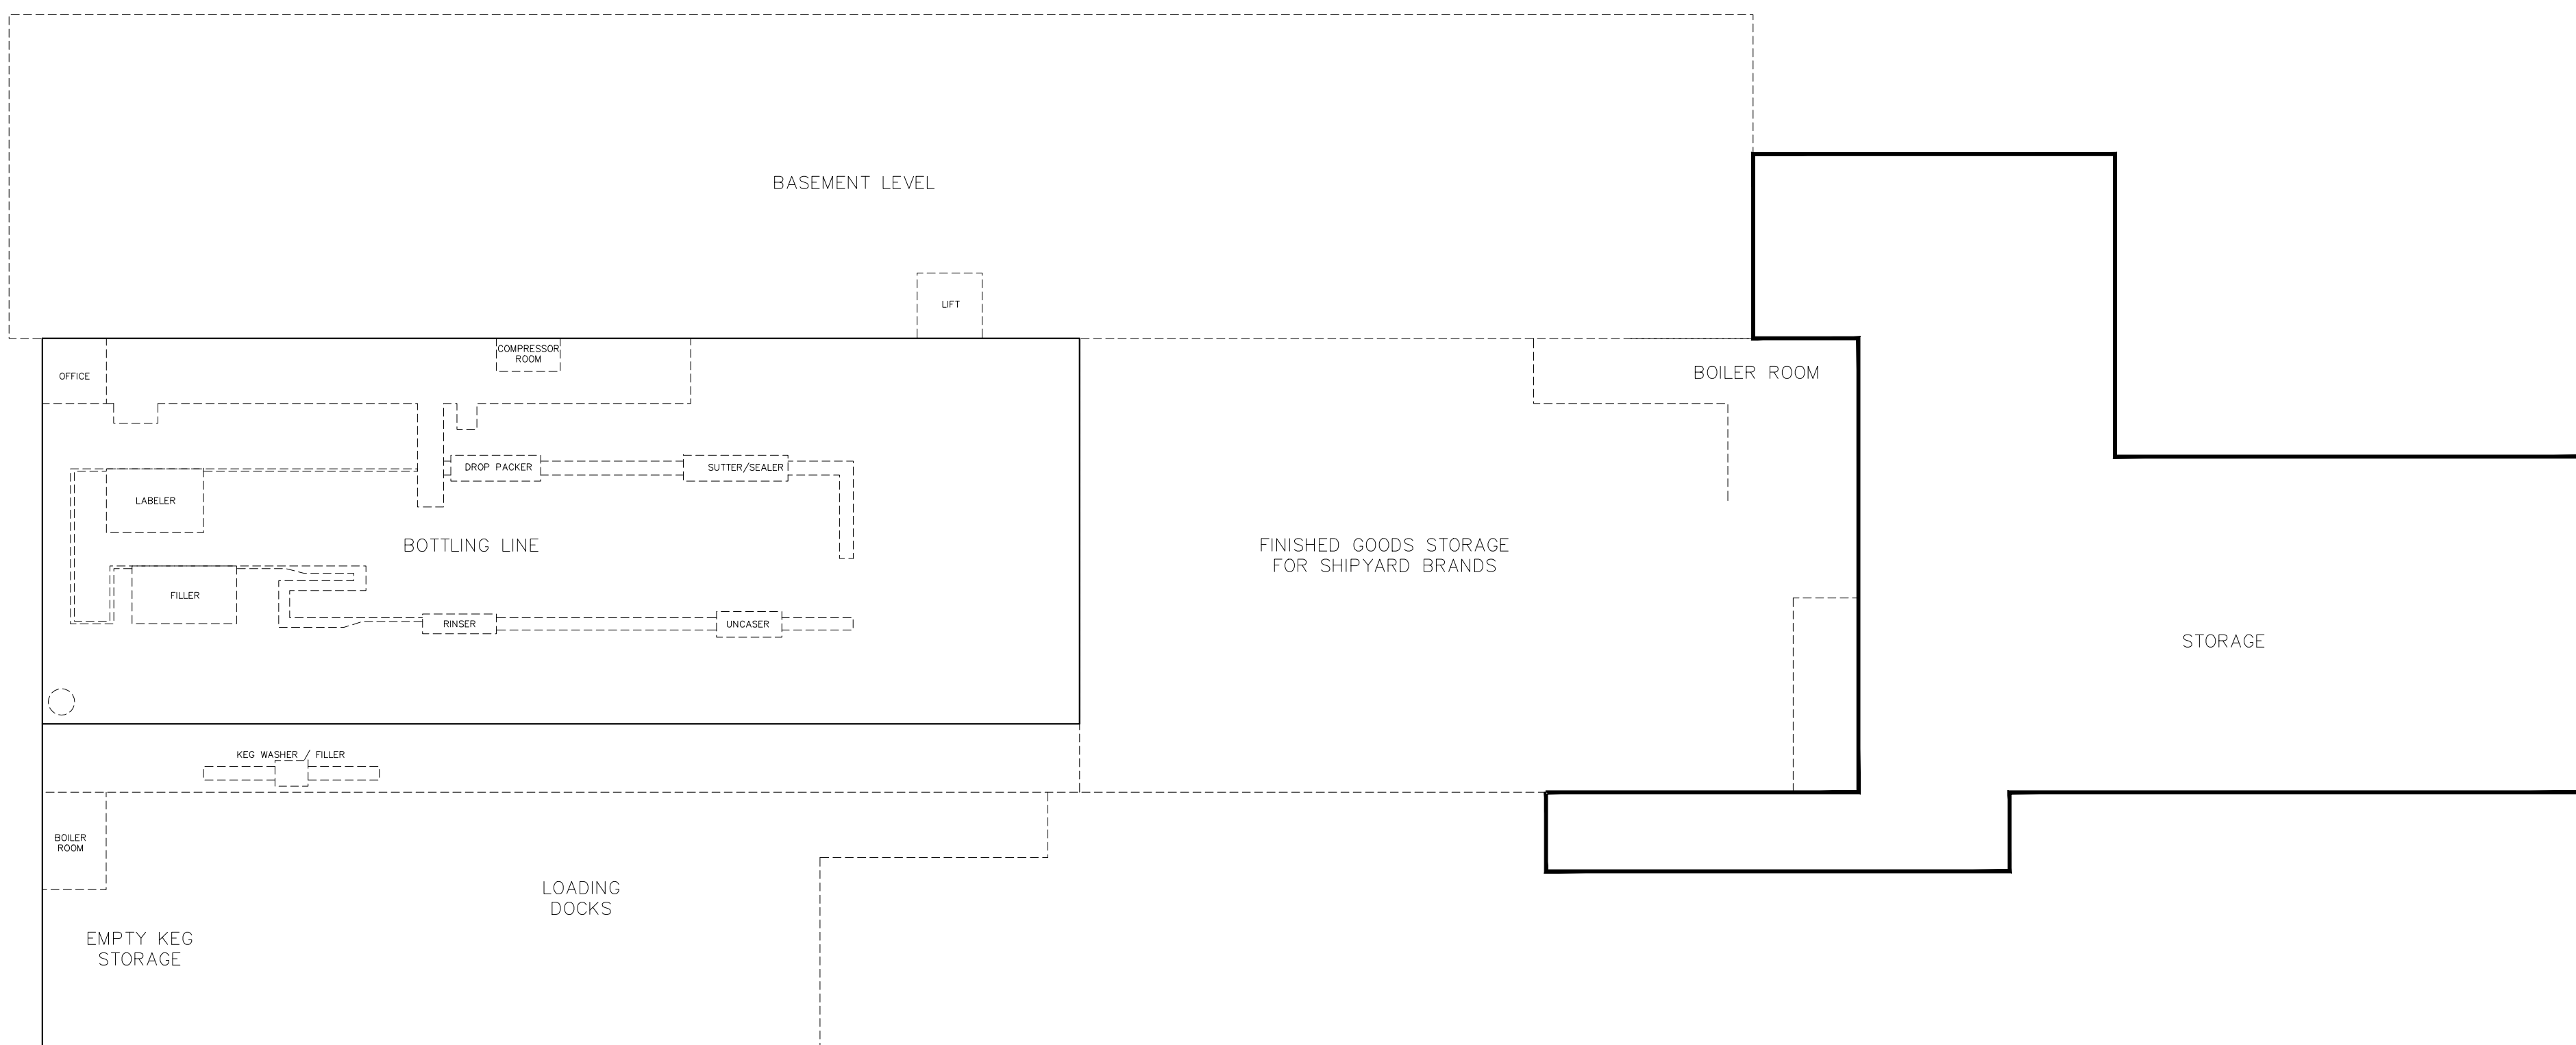

FLOOR PLAN
SHIPYARD BREWERY
PORTLAND, MAINE

FOR: SEA DOG REALTY
86 NEWBURY STREET
PORTLAND, ME 04101

ATTAR ENGINEERING, INC.
CIVIL • STRUCTURAL • MARINE
1284 STATE ROAD - ELIOT, MAINE 03903
PHONE: (207)439-6023 FAX: (207)439-2128

SCALE: AS NOTED	APPROVED BY:	DRAWN BY: EAB
DATE: 10/6/10		REVISION : DATE A : 5/25/16
JOB NO: C112-16	CAD FILE: SHIPYARD BASE	SHEET 2 OF 2

A.	GENERAL REVISIONS.	5/25/16
NO.	DESCRIPTION	DATE
	REVISIONS	