
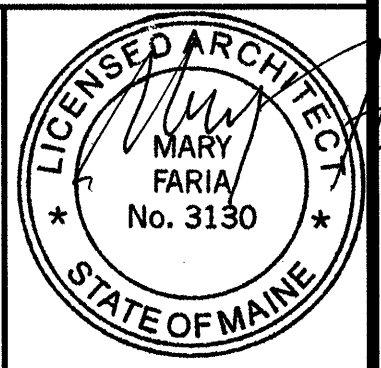


- (1,2,3) AC1.2
- (11) AC1.2
- (8,12) AC1.2
- (4,5) AC1.2
- (5,6) AC1.2
- (7) AC1.2

PERMIT ISSUE - 09/27/07

NO.	REVISION	DATE
SCALE: As Noted		DRAWN BY: AVS
DATE:		CHECKED BY: JR

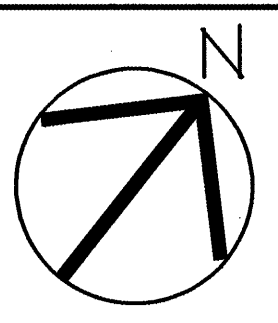

PROJECT

RESIDENCE INN BY MARRIOTT

PORTLAND, ME

JOB# 802

TITLE


ARCHITECTURAL SITE PLAN

MARRIOTT RESIDENCE INN
5 STORIES
179 ROOMS

- NOTES:
1. SEE ENGINEERING DRAWINGS FOR PROPERTY LINE DIMENSIONS AND LANDSCAPING.
 2. SEE A11, A17 AND ENGINEERING DRAWINGS FOR SECOND FLOOR COURTYARD.
 3. SEE CIVIL DRAWINGS FOR UTILITIES

1 ARCHITECTURAL SITE PLAN
 1"=150'

GROUP ONE
 21 W. THIRD STREET, BOSTON, MA 02127
 TEL: (617)268-7000 FAX: (617)268-0209

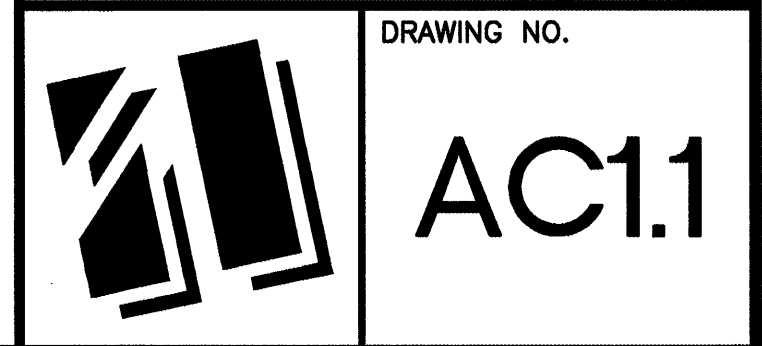

DRAWING NO.

AC1.1