


- GENERAL NOTES:**
1. ALL DOORS TO BE 1'-10" TO CENTERLINE OF DOOR UNLESS OTHERWISE NOTED
 2. DIMENSIONS AROUND ELEVATOR TO OUTSIDE FACE OF BLOCK
 3. PROVIDE POLY VAPOR BARRIER BEHIND GYPSUM BOARD ON POOL SIDE OF ALL INTERIOR WALLS & CEILING AT POOL/SPA
 4. PROVIDE CEILING BOARD BEHIND ALL WALL TILE
 5. POOL DETAILS BY POOL SUBCONTRACTOR PROVIDE COMPLETE SHOP DRAWINGS TO BE SUBMITTED TO STATE DEPARTMENT OF PUBLIC HEALTH FOR APPROVAL PRIOR TO CONSTRUCTION
 6. SEE SHEET K1.0 FOR KITCHEN AND BUFFET EQUIPMENT SCHEDULE
 7. ALL COLUMNS TO BE WRAPPED WITH MIN. METAL STUD & GYPSUM BOARD AS POSSIBLE TO MAINTAIN MAX SPACE IN THE ROOM. ALIGN GYPSUM BOARD WITH ANY ADJACENT WALLS AS REQUIRED. SEE TYPICAL DETAILS FOR INTENT
 8. IF COLUMNS ARE WITHIN A RATED WALL THE INTEGRITY OF THE RATING MUST BE MAINTAINED. RUN THE REQUIRED GYPSUM BOARD FOR EACH SIDE OF THE WALL AROUND COLUMNS.

LEGEND OF SYMBOLS

- (XX) — COLUMN LINE MARKER
- (XXX/AX.Y) — DETAIL NUMBER DRWG. NUMBER WHERE DETAIL APPEARS
- X — INTERIOR ELEVATION DESIGNATION
- X AX.X X — DRWG. NUMBER WHERE INTERIOR ELEVATION APPEARS
- ◇ XX — WALL TYPE NUMBER SEE DRWG. A0.3
- (XX) — DOOR NUMBER SEE DRWG. A8.1
- XXX — ROOM NAME
- XXXX — ROOM NUMBER

PERMIT ISSUE - 09/27/07

NO.	REVISION	DATE
SCALE: As Noted	DRAWN BY: AVS	
DATE:	CHECKED BY: JR	

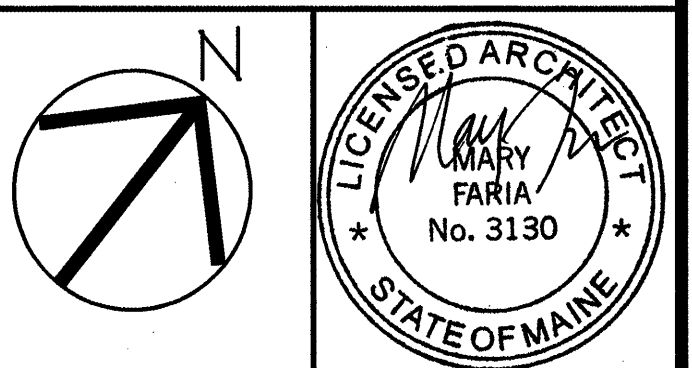

PROJECT

RESIDENCE INN BY MARRIOTT

PORTLAND, ME

JOB# 802

TITLE

FIRST FLOOR PUBLIC SPACE ENLARGED PLAN

GROUP ONE

21 W. THIRD STREET, BOSTON, MA 02127
 TEL: (617)268-7000 FAX: (617)268-0209

DRAWING NO.

A1.4

1 ENLARGED FIRST FLOOR PLAN
3/16"=1'-0"

2 KEY PLAN
N.T.S.