

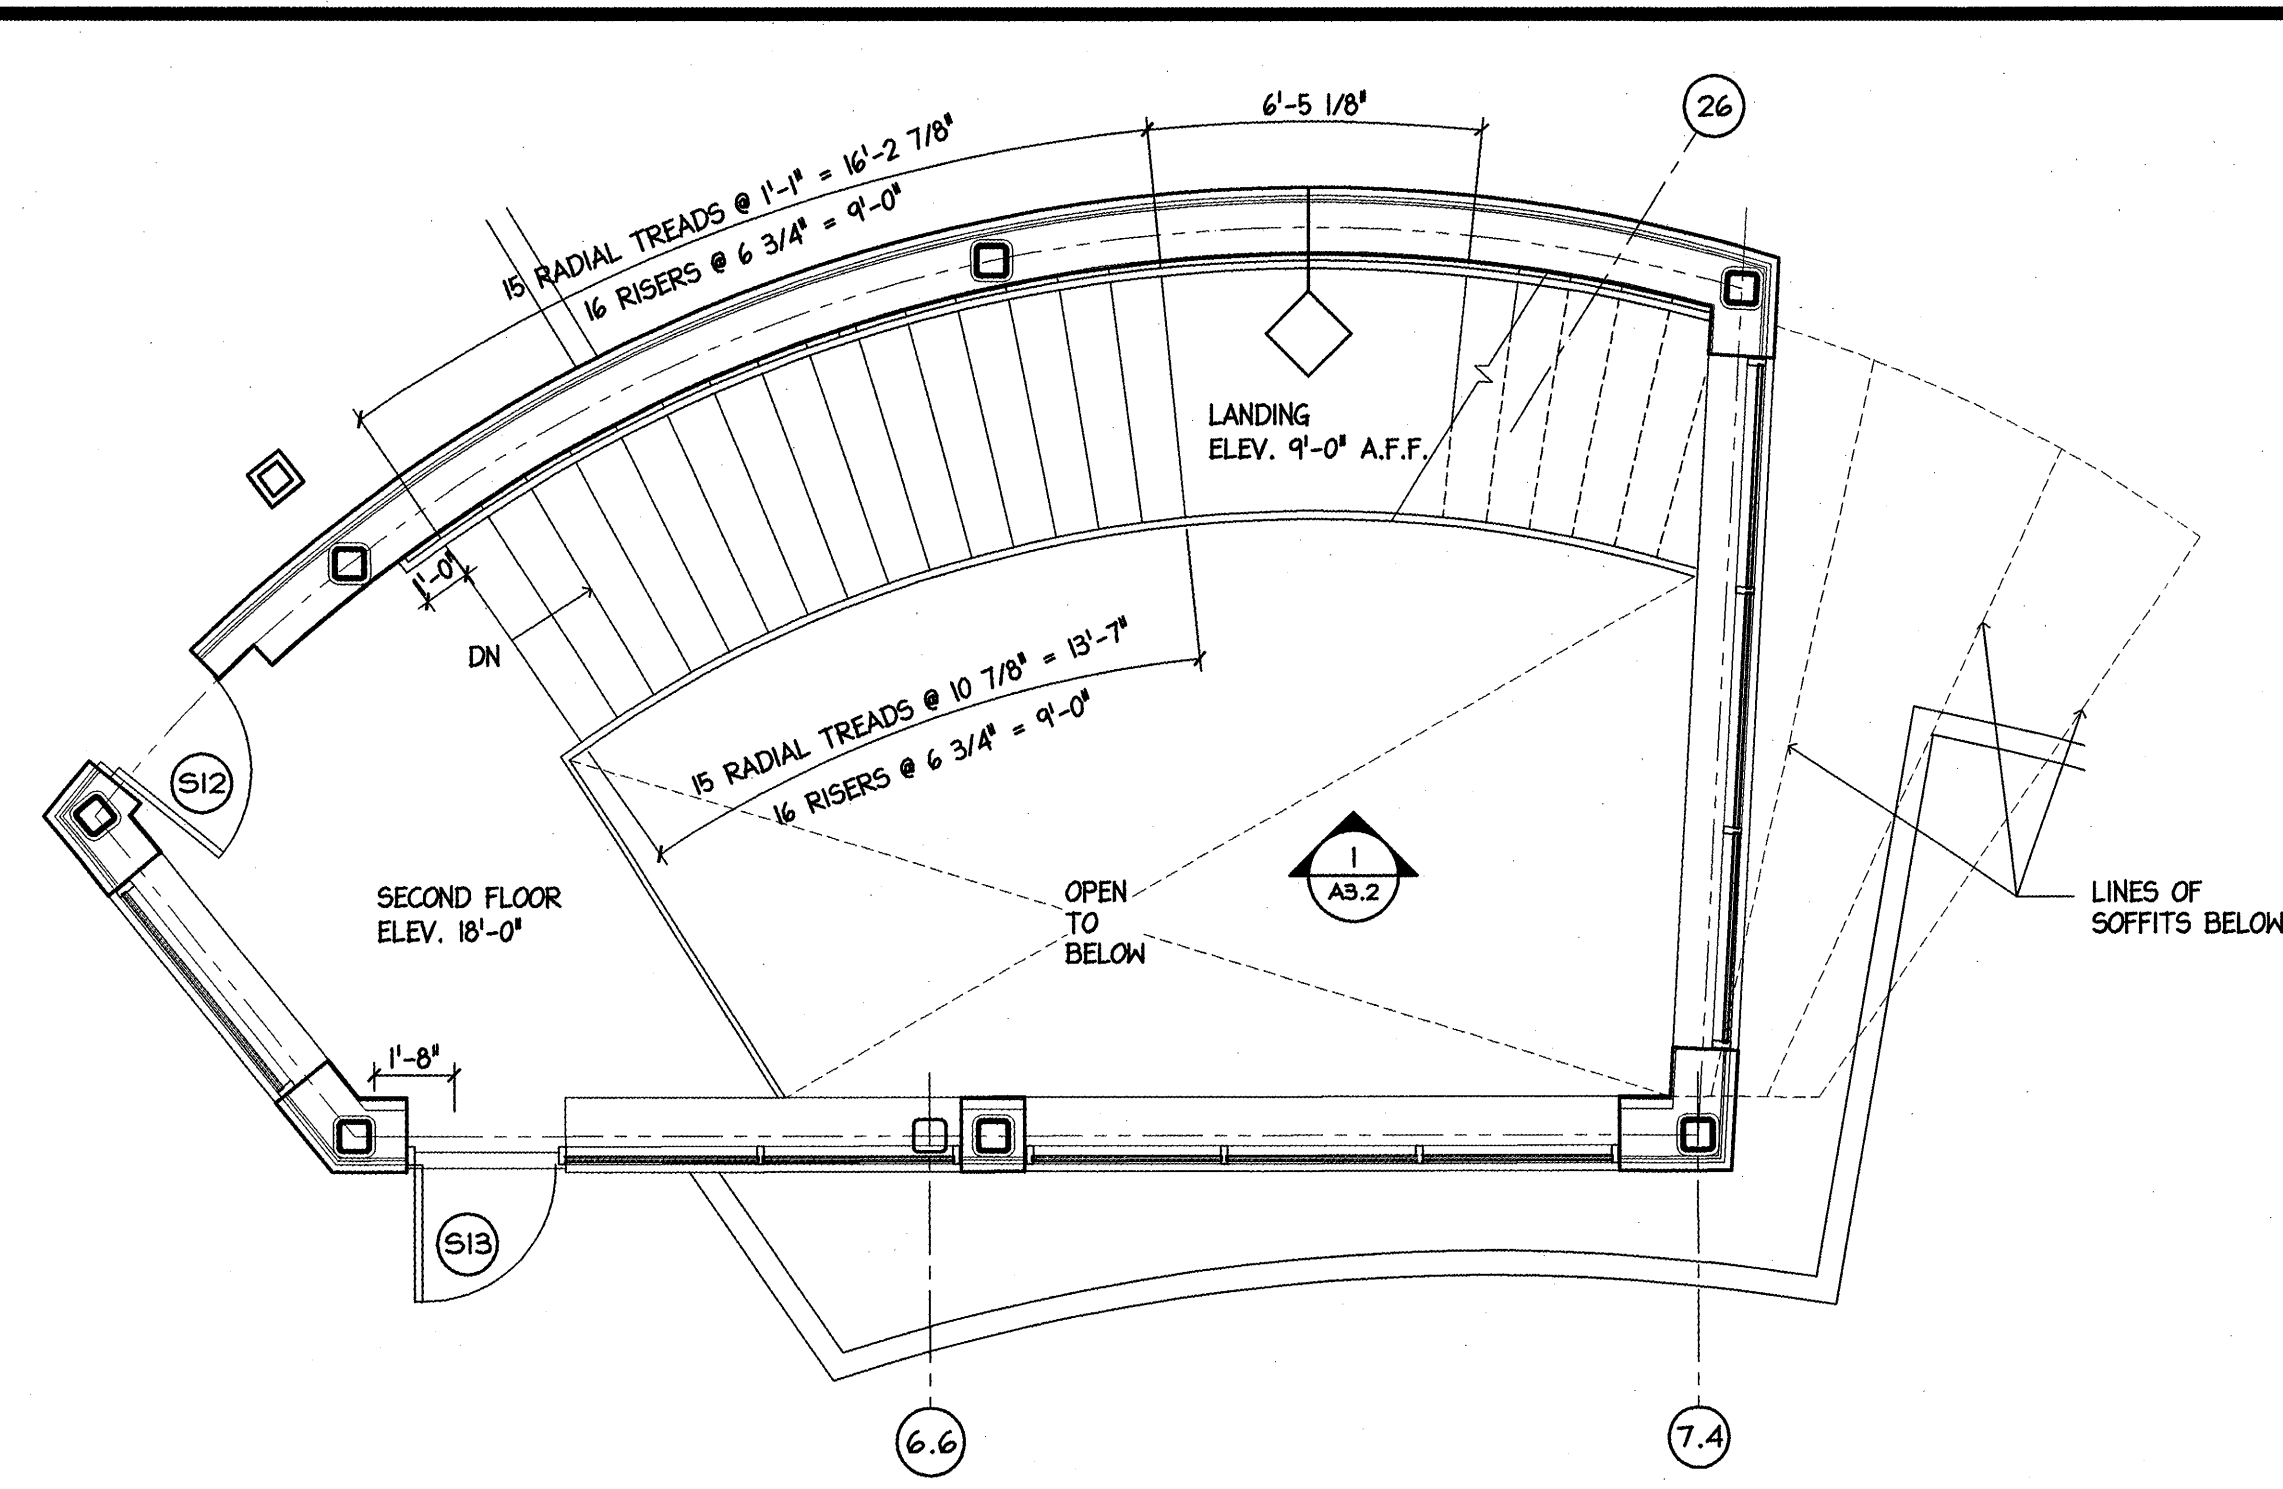


A MONUMENTAL STAIR FIRST FLOOR PLAN  
1/4" = 1'-0"

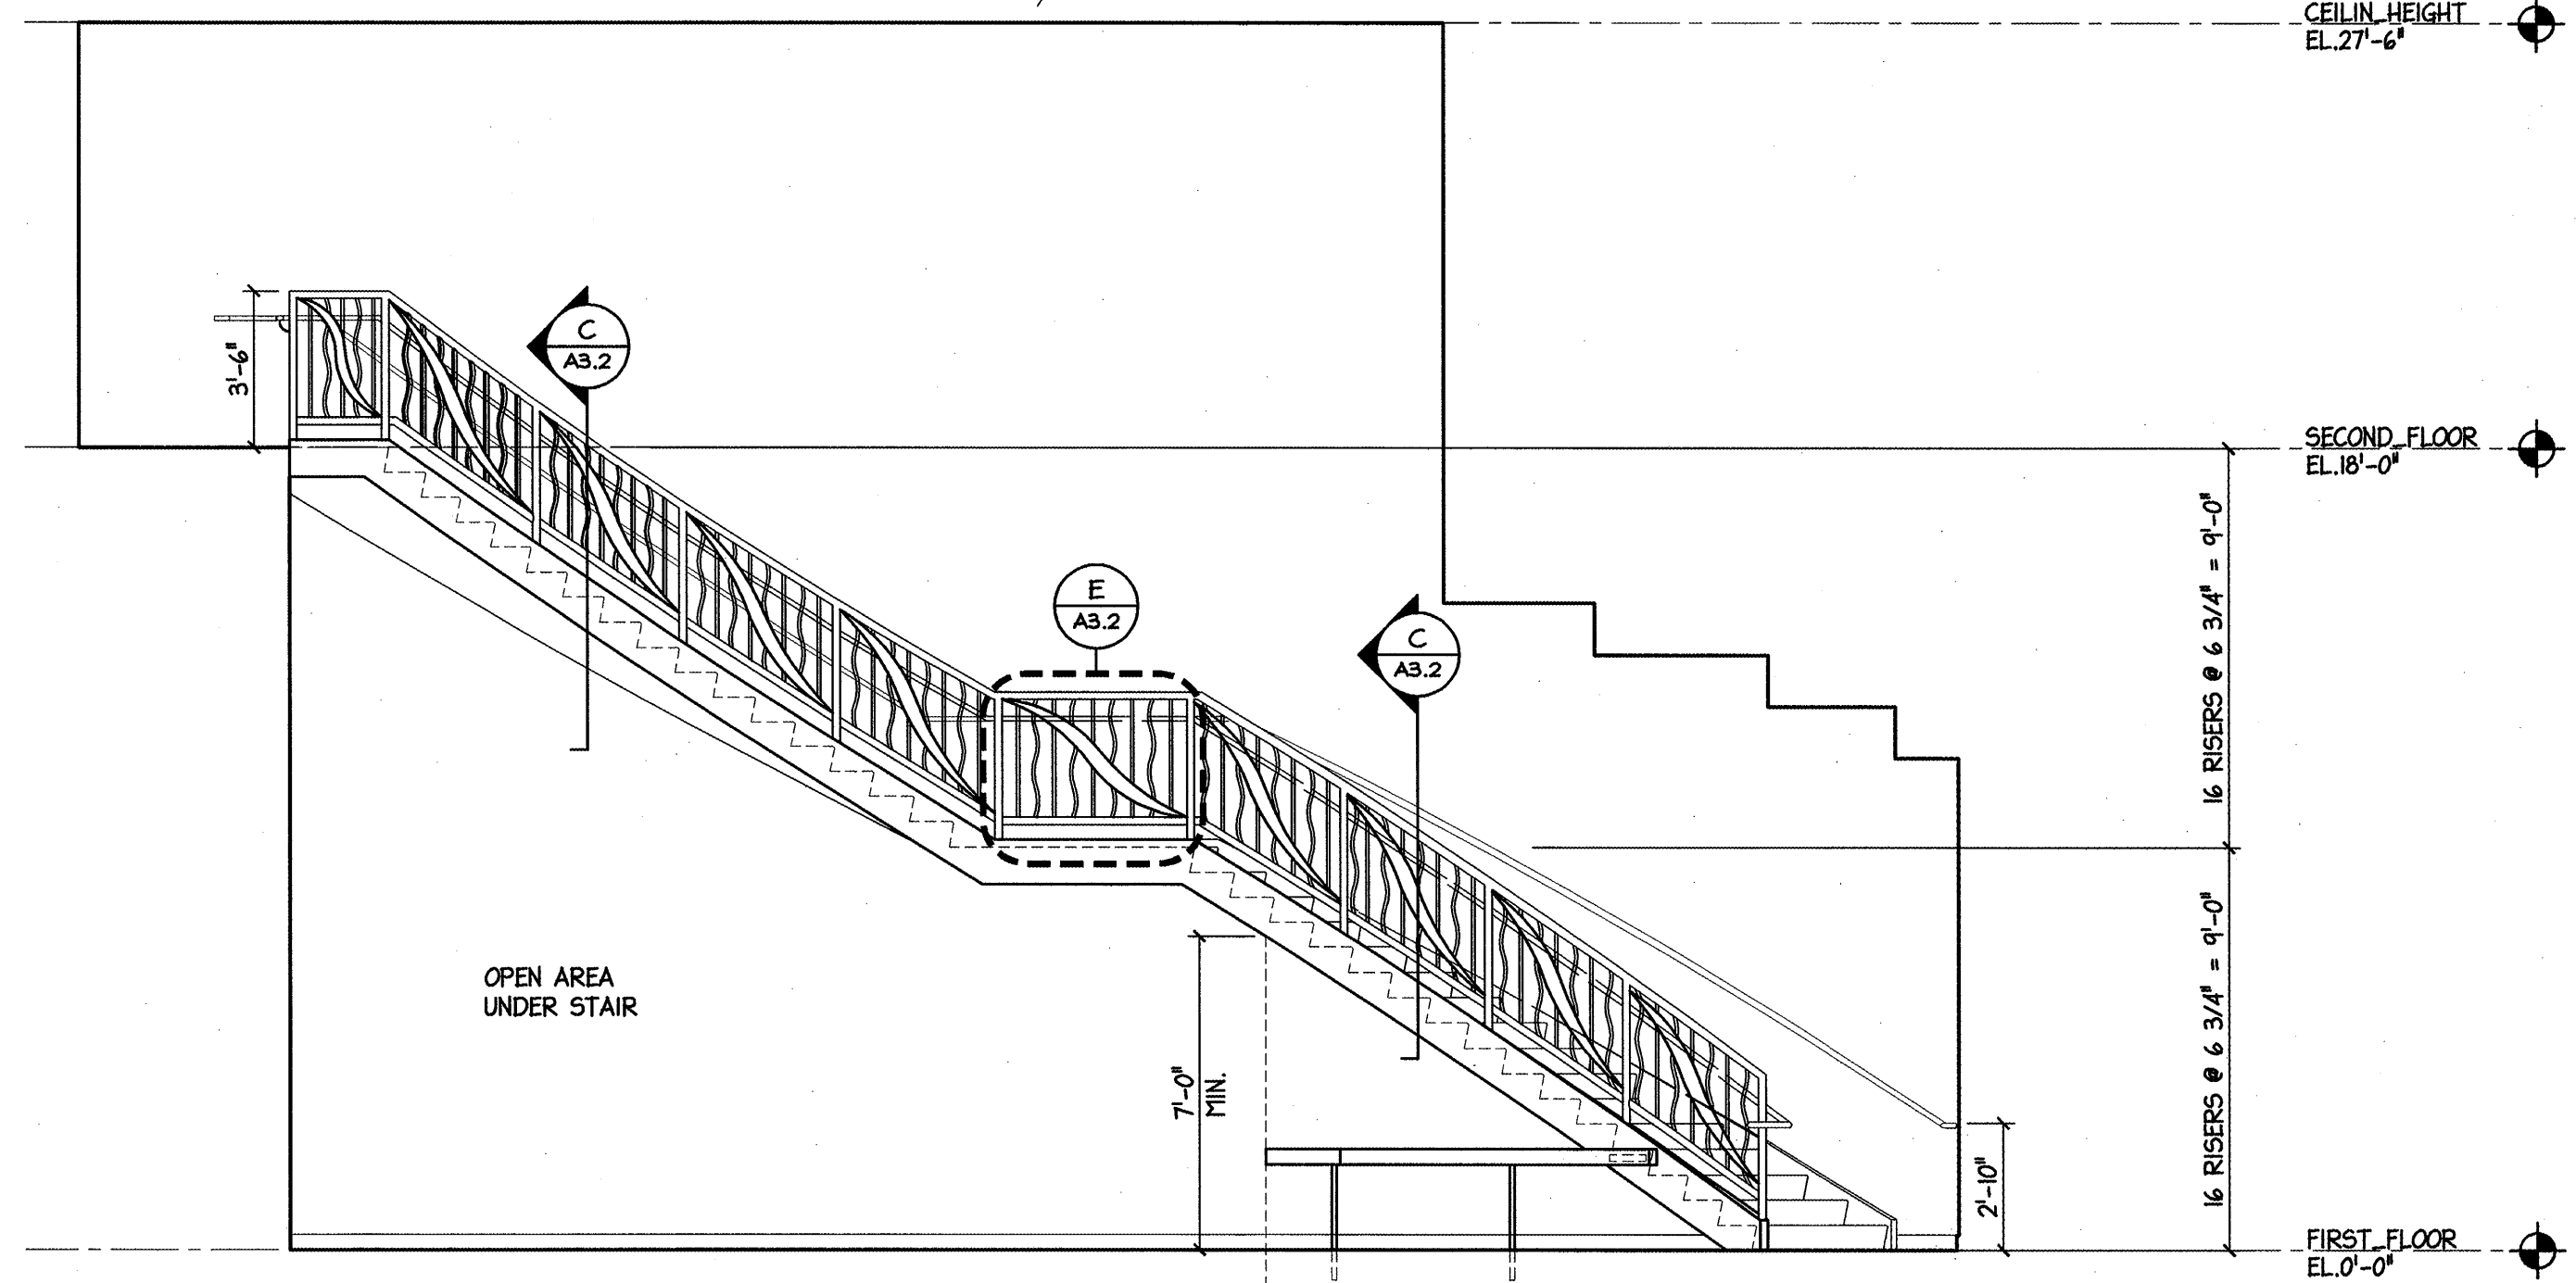


B MONUMENTAL STAIR SECOND FLOOR PLAN  
1/4" = 1'-0"

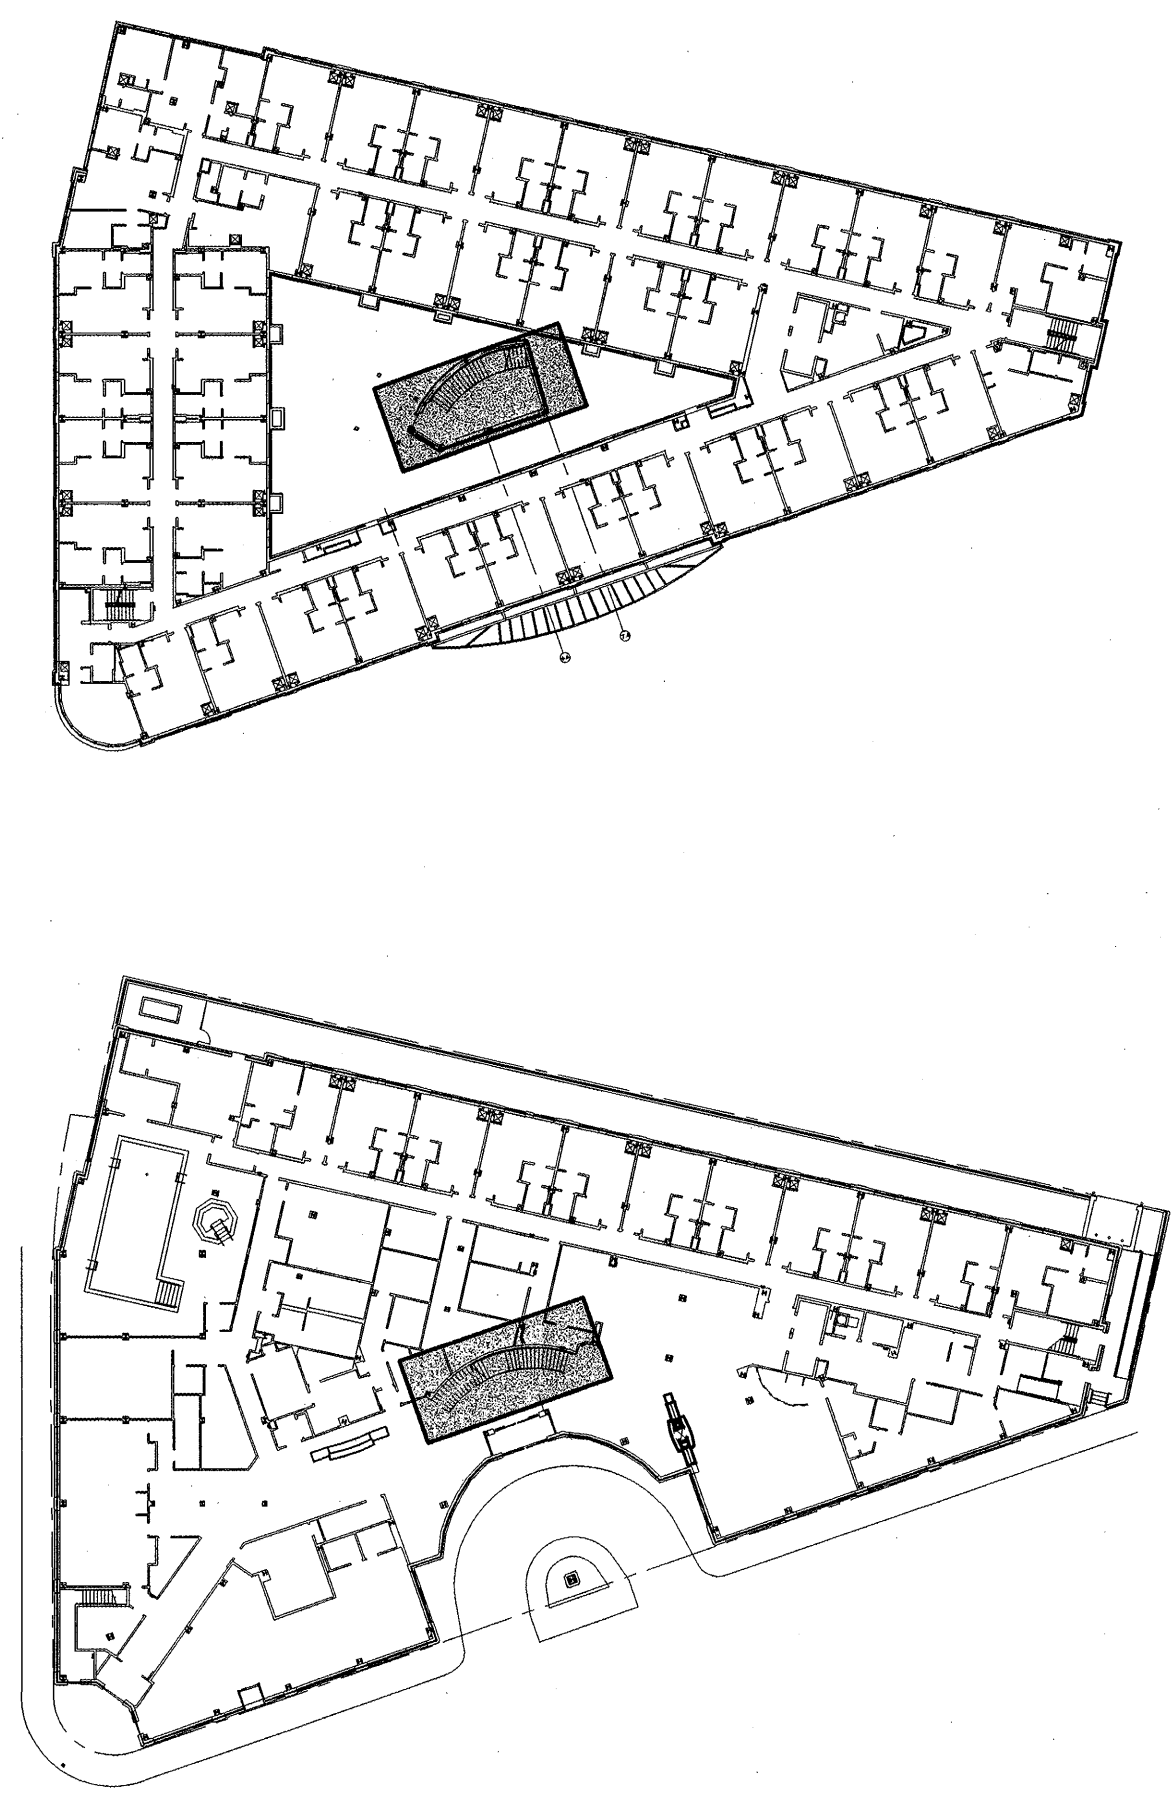


C MONUMENTAL STAIR ELEVATION  
1/4" = 1'-0"

NOTE:  
BALLASTER SHALL BE BY  
"KING ARCHITECTURAL METALS"  
(AUT. BALLASTERS B-45025-000)  
3" SQUARE BAR STOCK. VERIFY  
LENGHT AT LANDING AND STAIR  
  
KING ARCHITECTURAL METALS  
1-800-542-2374  
www.kingmetals.com

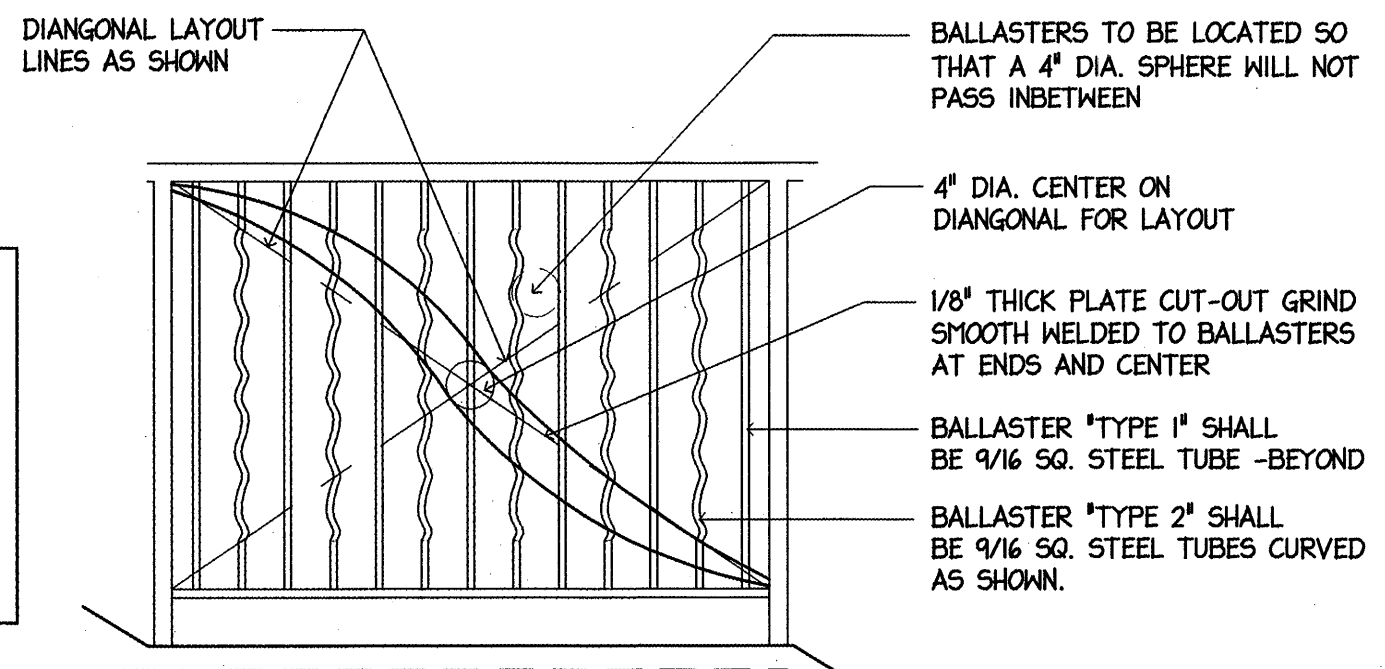

E ENLARGED BALLASTER DETAIL  
3/4" = 1'-0"

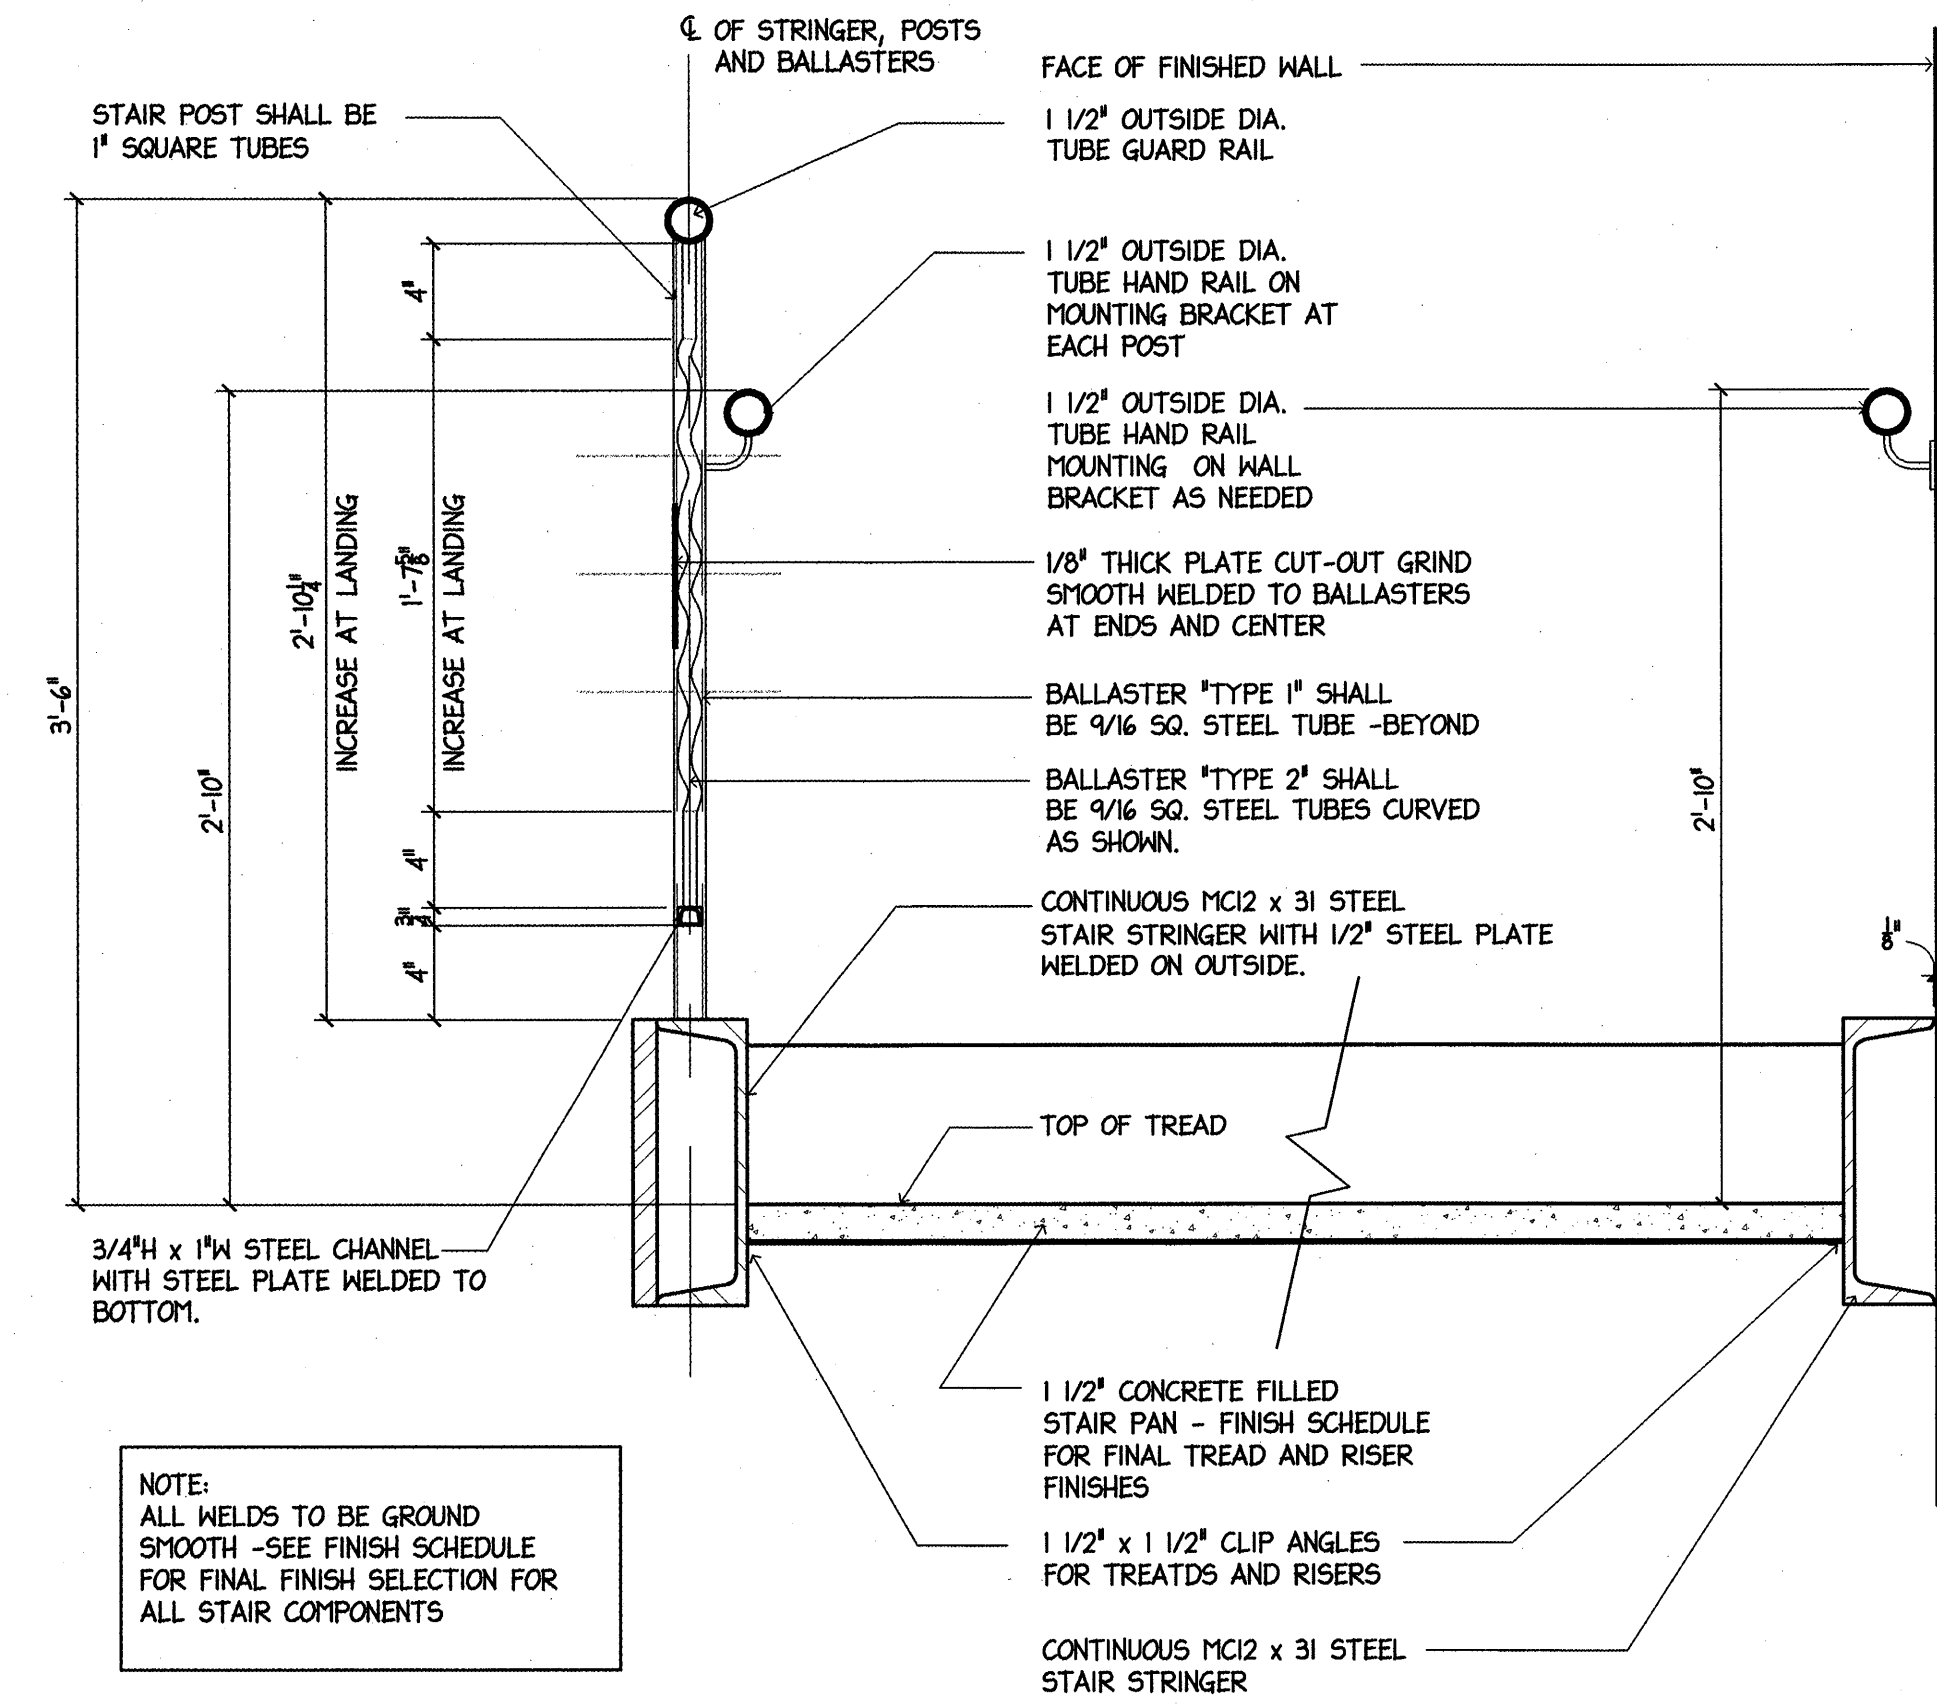


D STAIR RAIL DETAIL  
1 1/2" = 1'-0"

NOTE:  
ALL WELDS TO BE GRIND  
SMOOTH -SEE FINISH SCHEDULE  
FOR FINAL FINISH SELECTION FOR  
ALL STAIR COMPONENTS

PERMIT ISSUE - 09/27/07

NO.	REVISION	DATE
SCALE: As Noted	DRAWN BY: AVS/ES	
DATE:	CHECKED BY: JR	

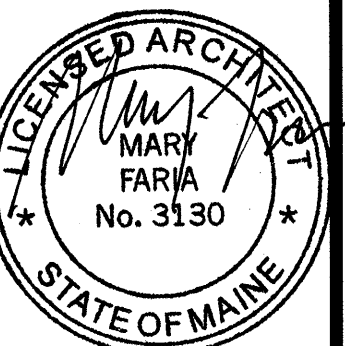

PROJECT  
**RESIDENCE INN  
BY MARRIOTT**  
PORTLAND, ME  
JOB# 802  
TITLE  
**MONUMENTAL STAIR PLANS,  
SECTIONS AND DETAILS**

GROUP ONE  
21 W. THIRD STREET, BOSTON, MA 02127  
TEL: (617)268-7000 FAX: (617)268-0209

DRAWING NO.  
**A3.2**