




D ENLARGED WALL SECTION DETAIL  
3/4"=1'-0"

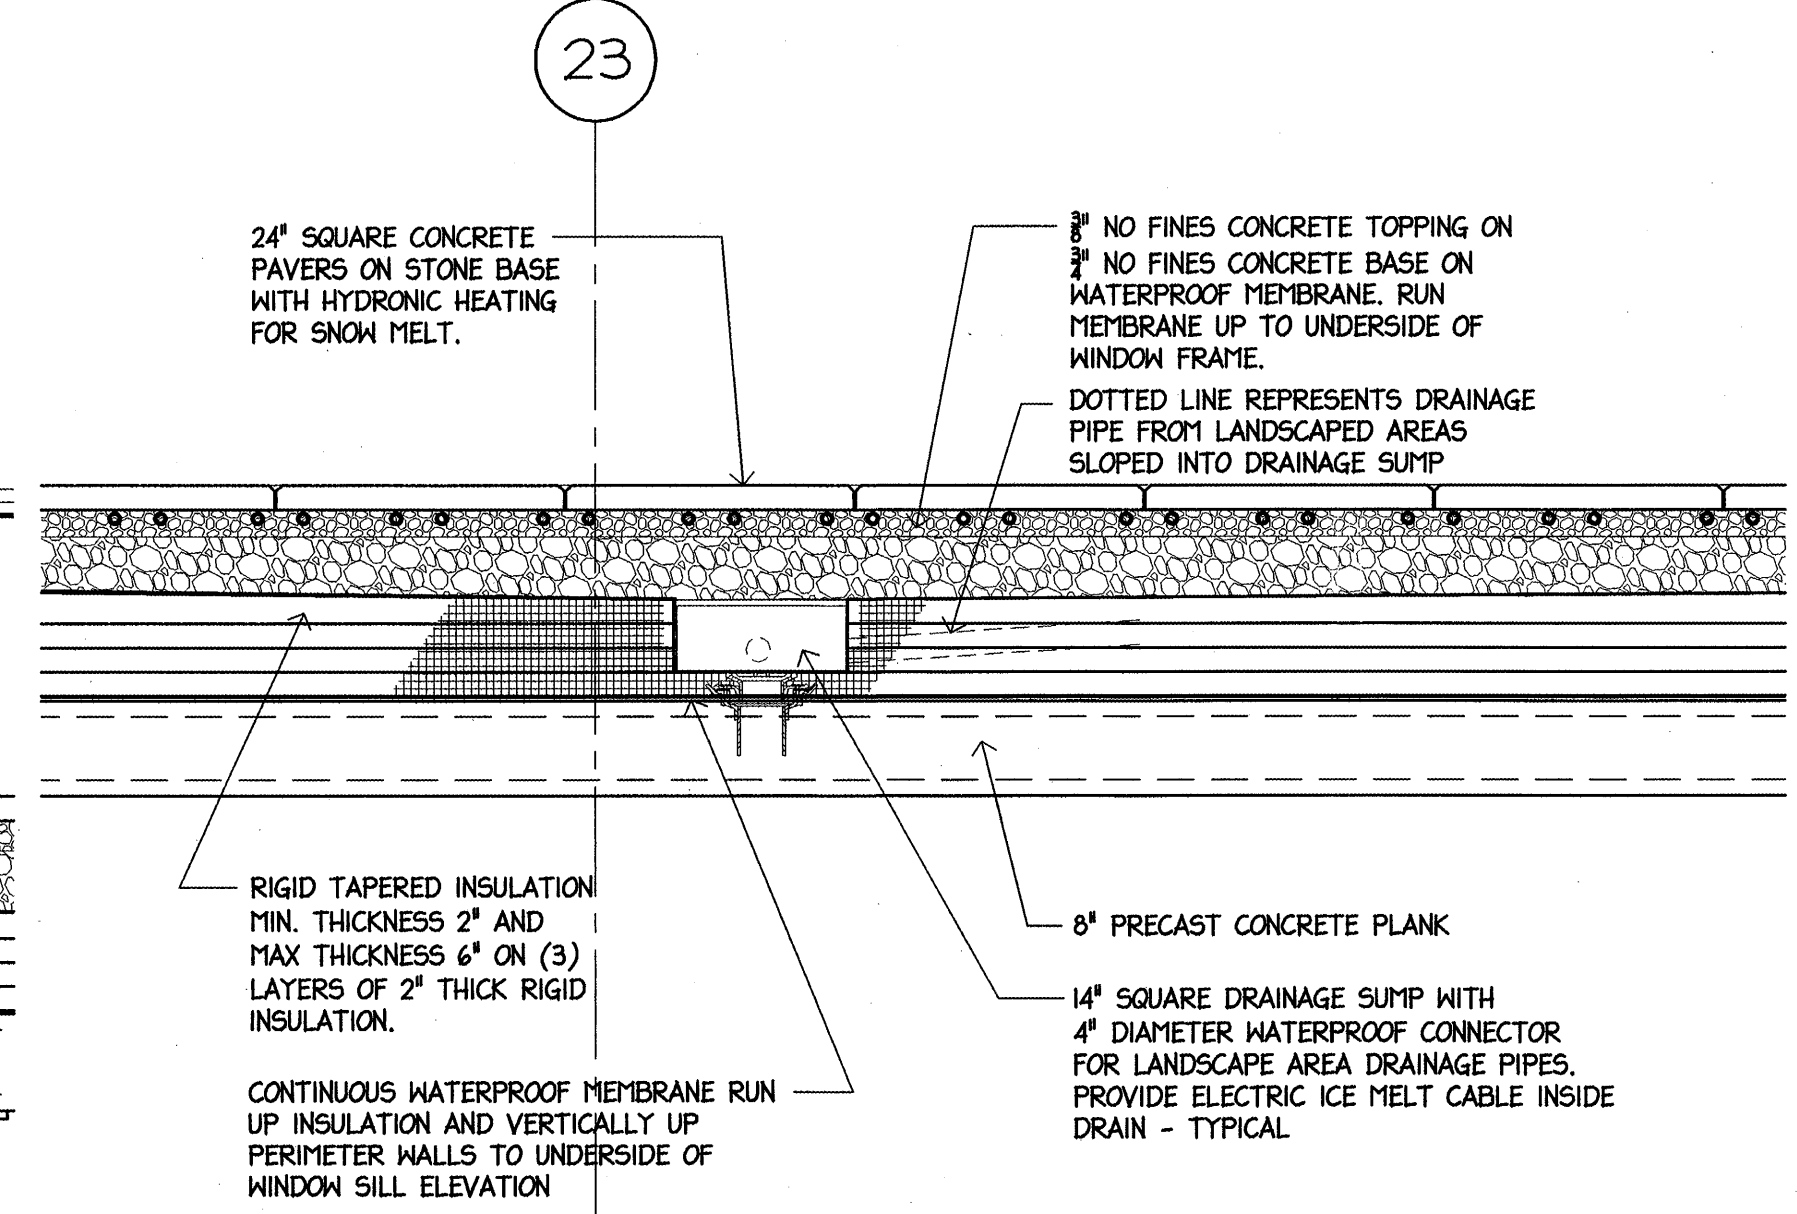

B ENLARGED WALL SECTION DETAIL  
3/4"=1'-0"

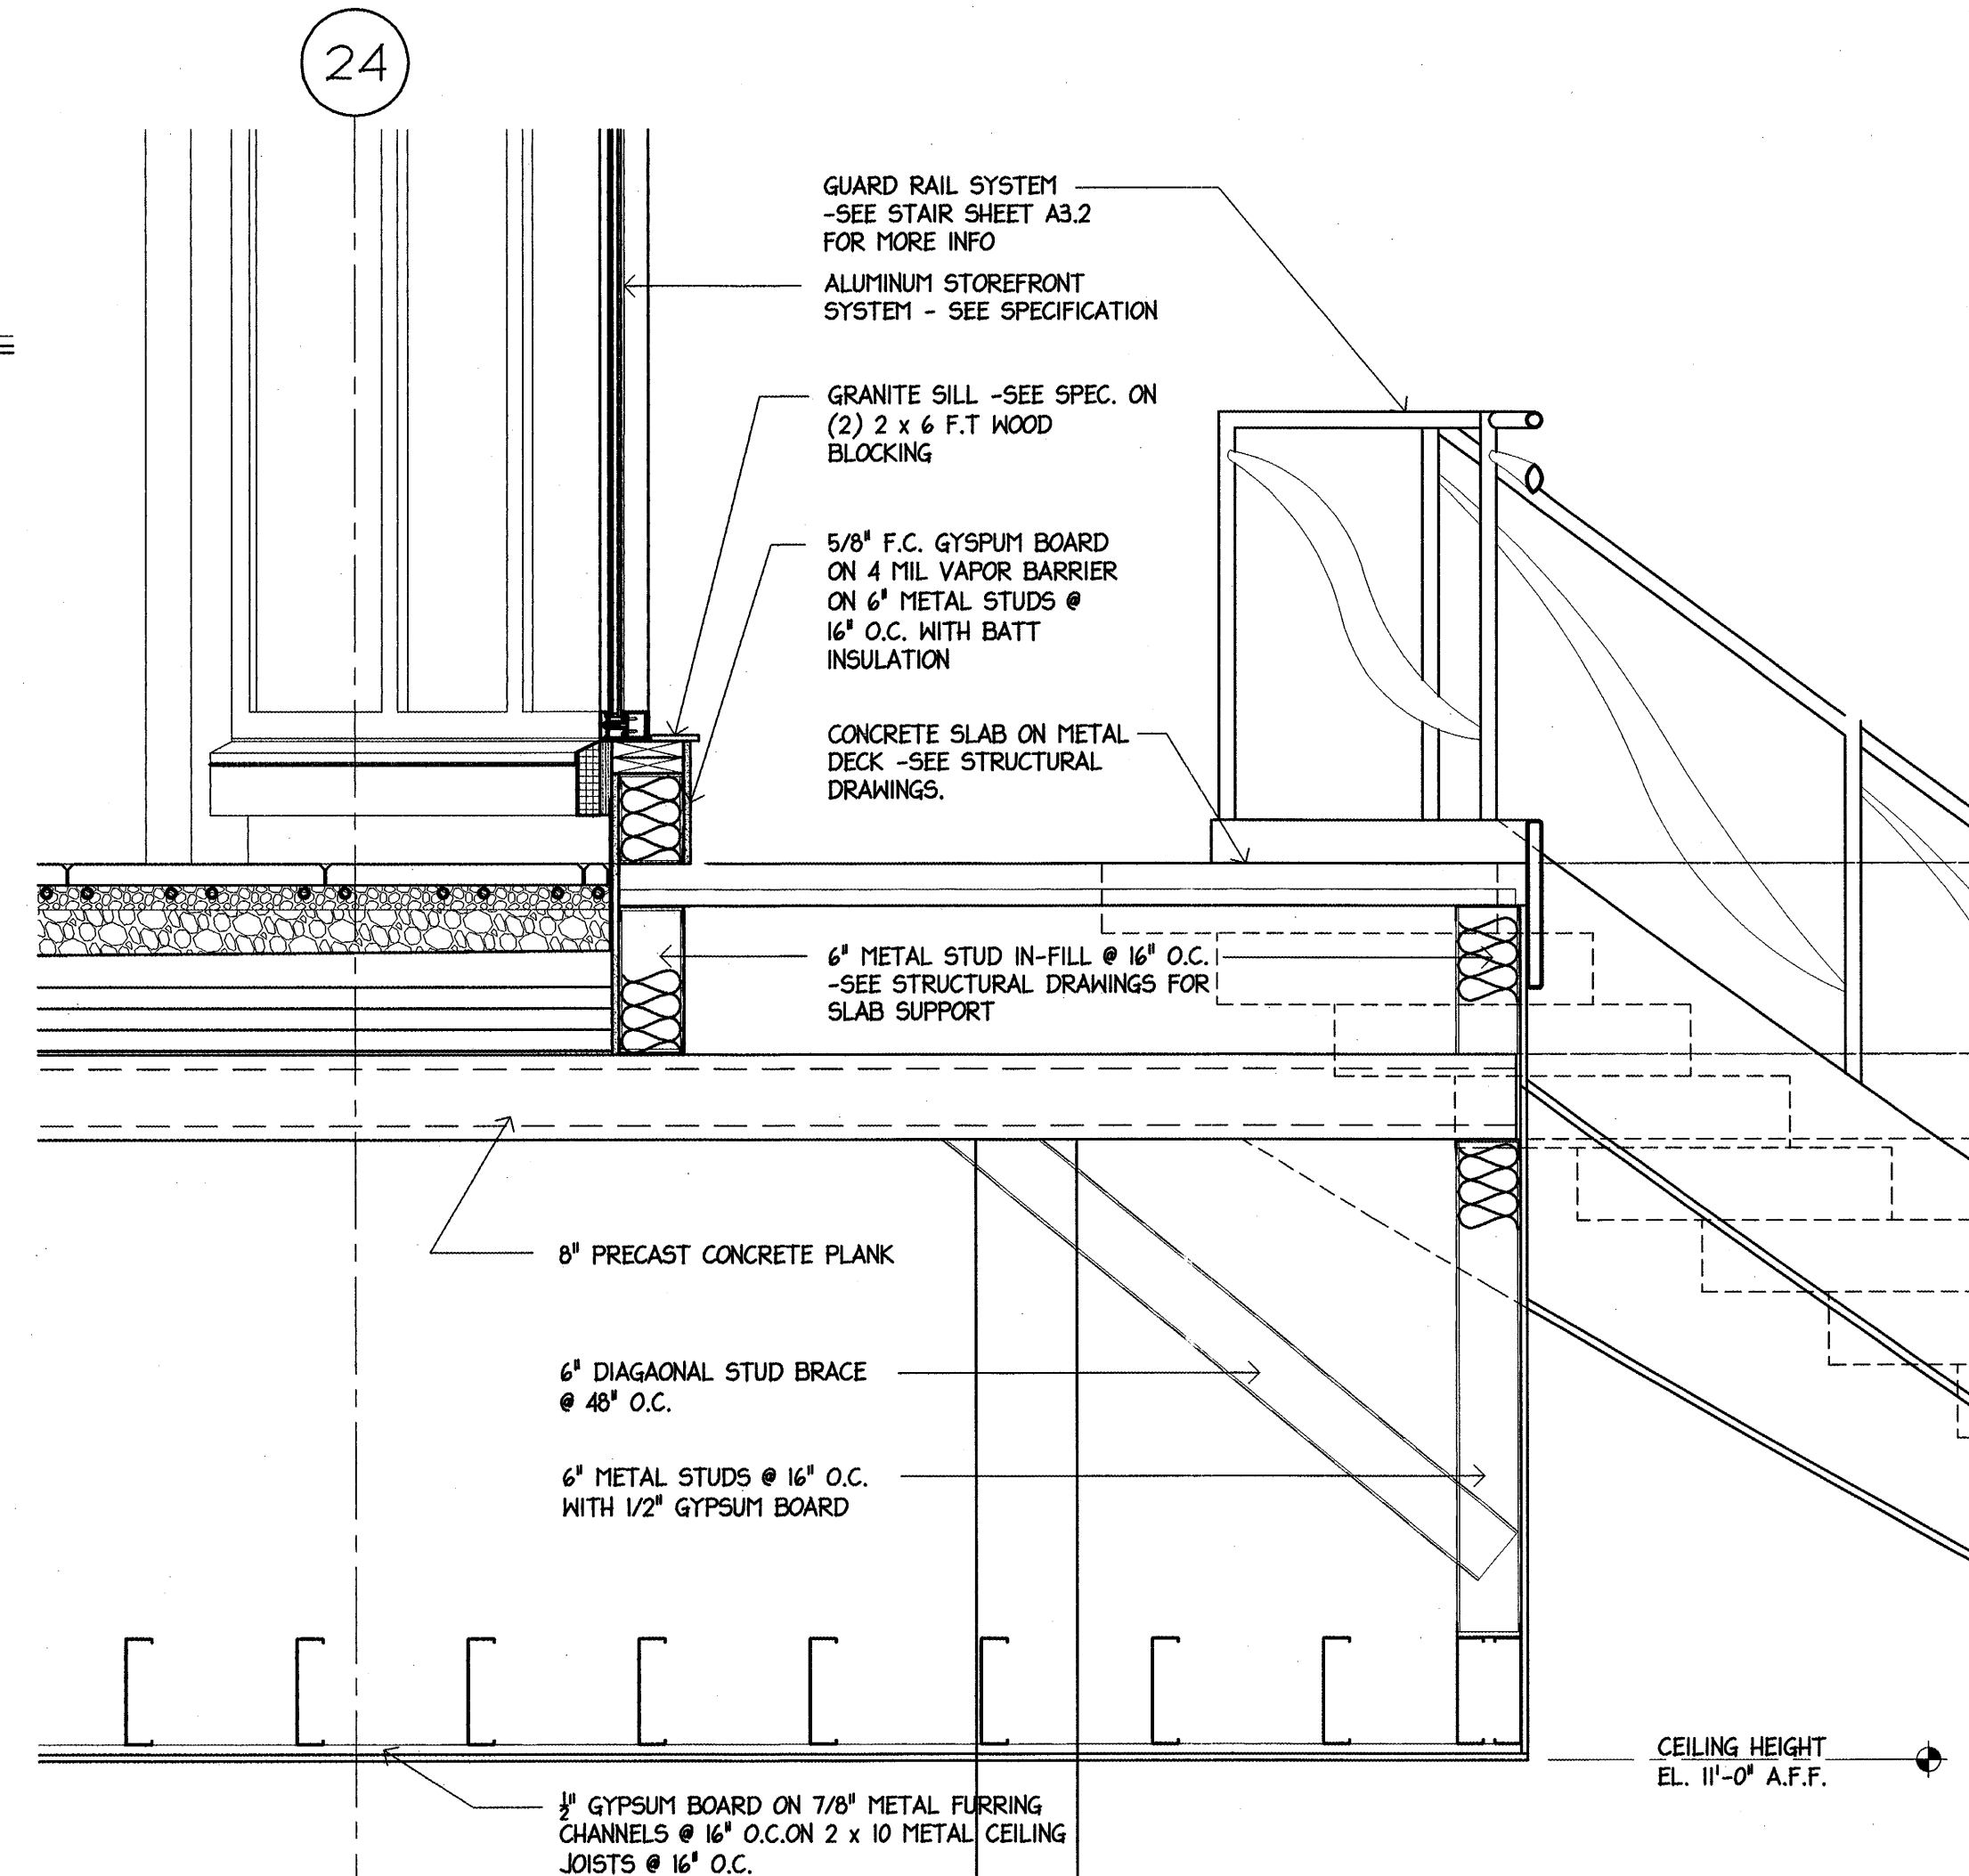


C ENLARGED WALL SECTION DETAIL  
3/4"=1'-0"

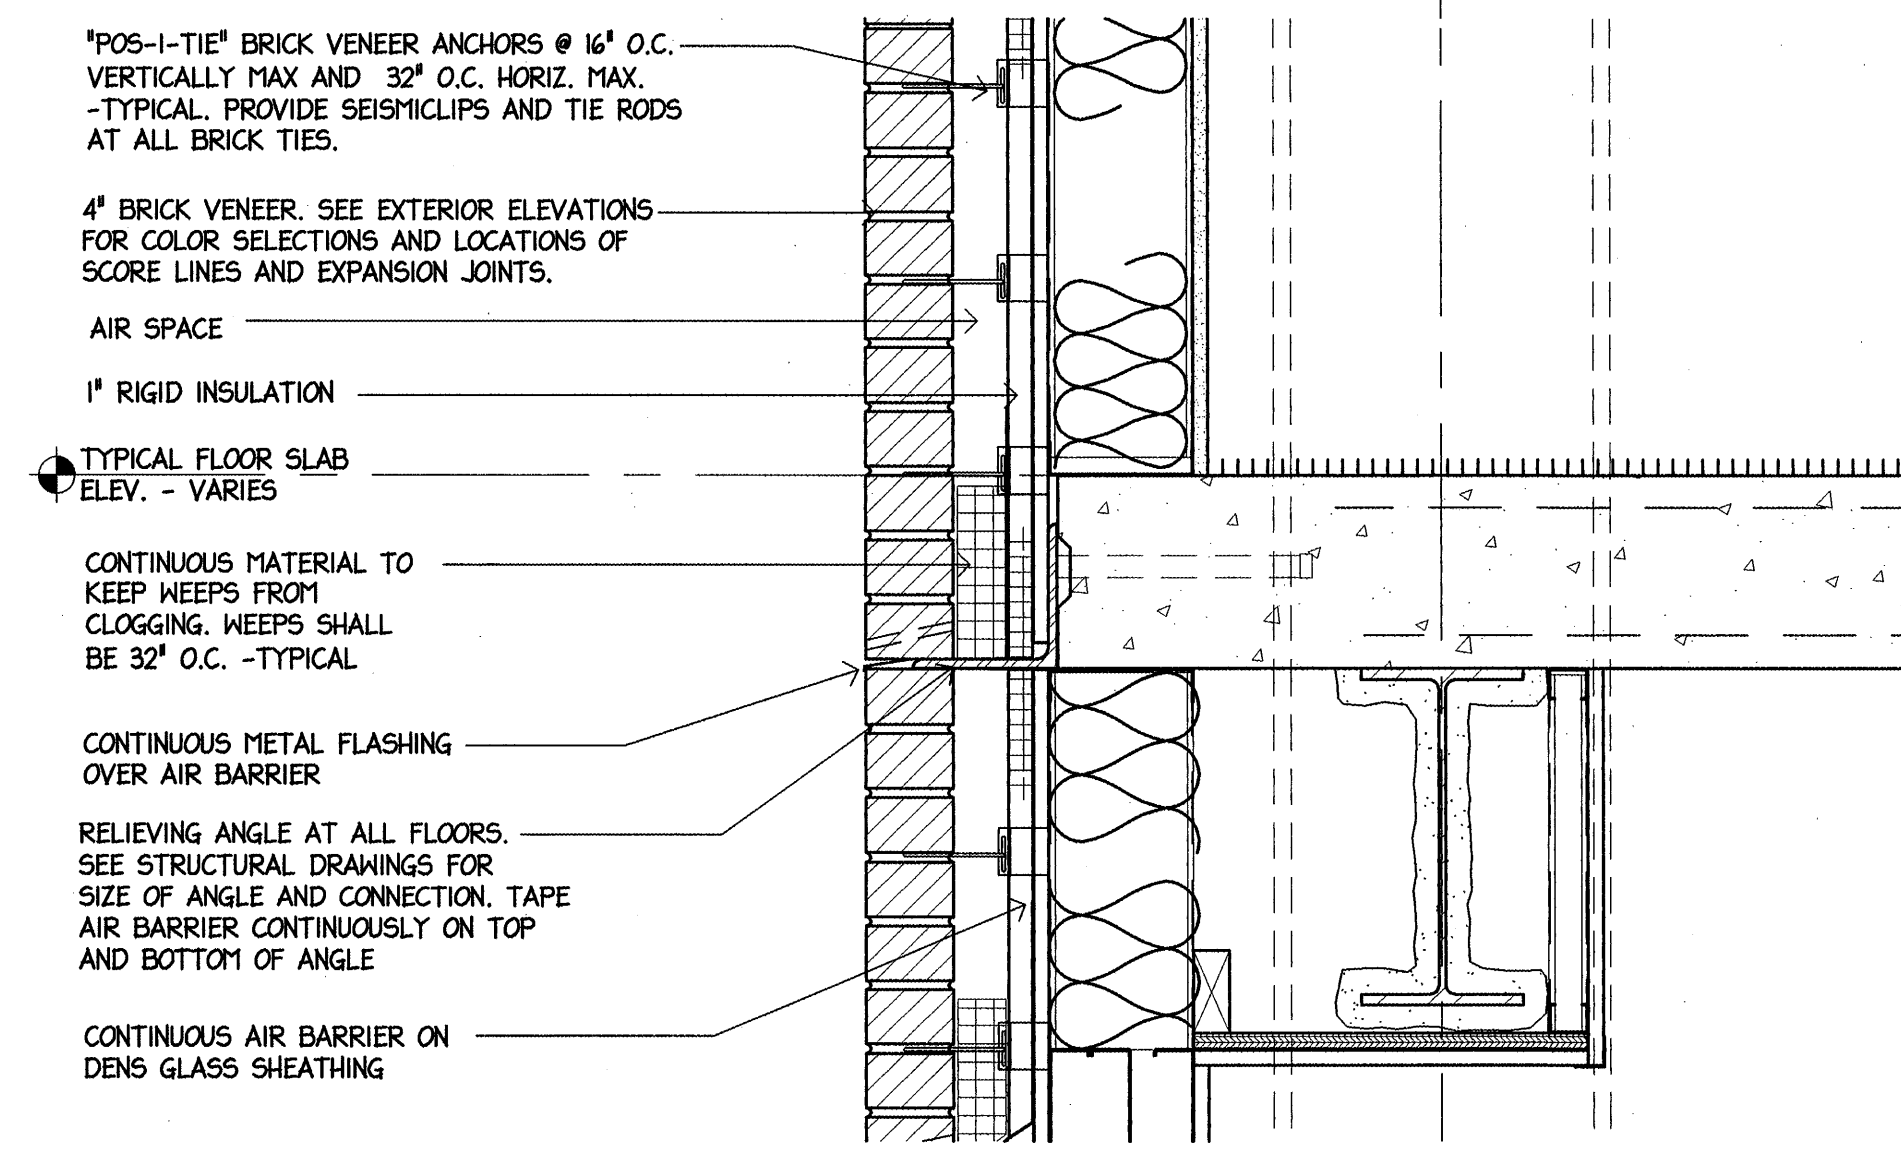

E ENLARGED RELIEVING ANGLE DETAIL  
1/2"=1'-0"

PERMIT ISSUE - 09/27/07

NO.	REVISION	DATE
SCALE: AS NOTED	DRAWN BY: AVS	
DATE:	CHECKED BY: JR	

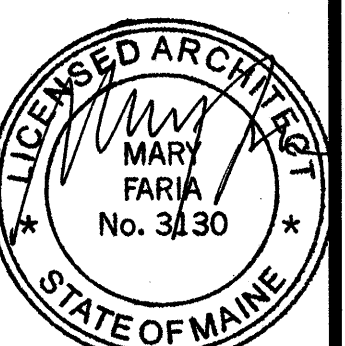

PROJECT

**RESIDENCE INN BY MARRIOTT**

PORTLAND, ME

JOB# 802

TITLE

**ENLARGED SECTION DETAILS**

GROUP ONE  
21 W. THIRD STREET, BOSTON, MA 02127  
TEL: (617)268-7000 FAX: (617)268-0209

DRAWING NO.

**A5.6A**