


DOOR SCHEDULE

DOOR NO.	DOOR LOCATION	DOOR							FRAME				FIRE RATING	HARDWARE SET	REMARKS		
		TYPE	WIDTH	SIZE HEIGHT	THICK	MATERIAL	FINISH	FINISH NO.	MATERIAL	FINISH	FINISH NO.	JAMB				THRESH.	
FIFTH FLOOR																	
#60	Mechanical/Storage	A	3'-0"	6'-8"	1-3/4"	S.C. Wood	--	--	H. Metal	Paint			45MIN.	T16A			
61	Elevator Machine Room	A	3'-0"	6'-8"	1-3/4"	S.C. Wood	--	--	H. Metal	Paint			90MIN.	T18	WITH 180DEG. SWING		
STAIRS																	
S1	Egress Stair #1 (Exterior)	Refer to Window Schedule for Storefront Door														T15G	PANIC HARDWARE
S2	Egress Stair #1 (2nd Floor)	D	3'-0"	6'-8"	1-3/4"	Steel	--	--	H. Metal	Paint			90MIN.	T10			
S3	Egress Stair #1 (3rd Floor)	D	3'-0"	6'-8"	1-3/4"	Steel	--	--	H. Metal	Paint			90MIN.	T10			
S4	Egress Stair #1 (4th Floor)	D	3'-0"	6'-8"	1-3/4"	Steel	--	--	H. Metal	Paint			90MIN.	T10			
S5	Egress Stair #1 (5th Floor)	D	3'-0"	6'-8"	1-3/4"	Steel	--	--	H. Metal	Paint			90MIN.	T10			
S6	Egress Stair #2 (Exterior Door)	D	3'-0"	6'-8"	1-3/4"	Insulated Steel	--	--	H. Metal	Paint				T11			
S7	Egress Stair #2 (1st Floor)	D	3'-0"	6'-8"	1-3/4"	Steel	--	--	H. Metal	Paint			90MIN.	T10			
S8	Egress Stair #2 (2nd Floor)	D	3'-0"	6'-8"	1-3/4"	Steel	--	--	H. Metal	Paint			90MIN.	T10			
S9	Egress Stair #2 (3rd Floor)	D	3'-0"	6'-8"	1-3/4"	Steel	--	--	H. Metal	Paint			90MIN.	T10			
S10	Egress Stair #2 (4th Floor)	D	3'-0"	6'-8"	1-3/4"	Steel	--	--	H. Metal	Paint			90MIN.	T10			
S11	Egress Stair #2 (5th Floor)	D	3'-0"	6'-8"	1-3/4"	Steel	--	--	H. Metal	Paint			90MIN.	T10			
S12	Monumental Stair Pavillion (Ext.Door)	D	3'-0"	6'-8"	1-3/4"	Insulated Steel	--	--	H. Metal	Paint					PUSH/PULL		
S13	Monumental Stair Pavillion (Ext.Door)	Refer to Window Schedule for Storefront Door														T15H	PUSH/PULL

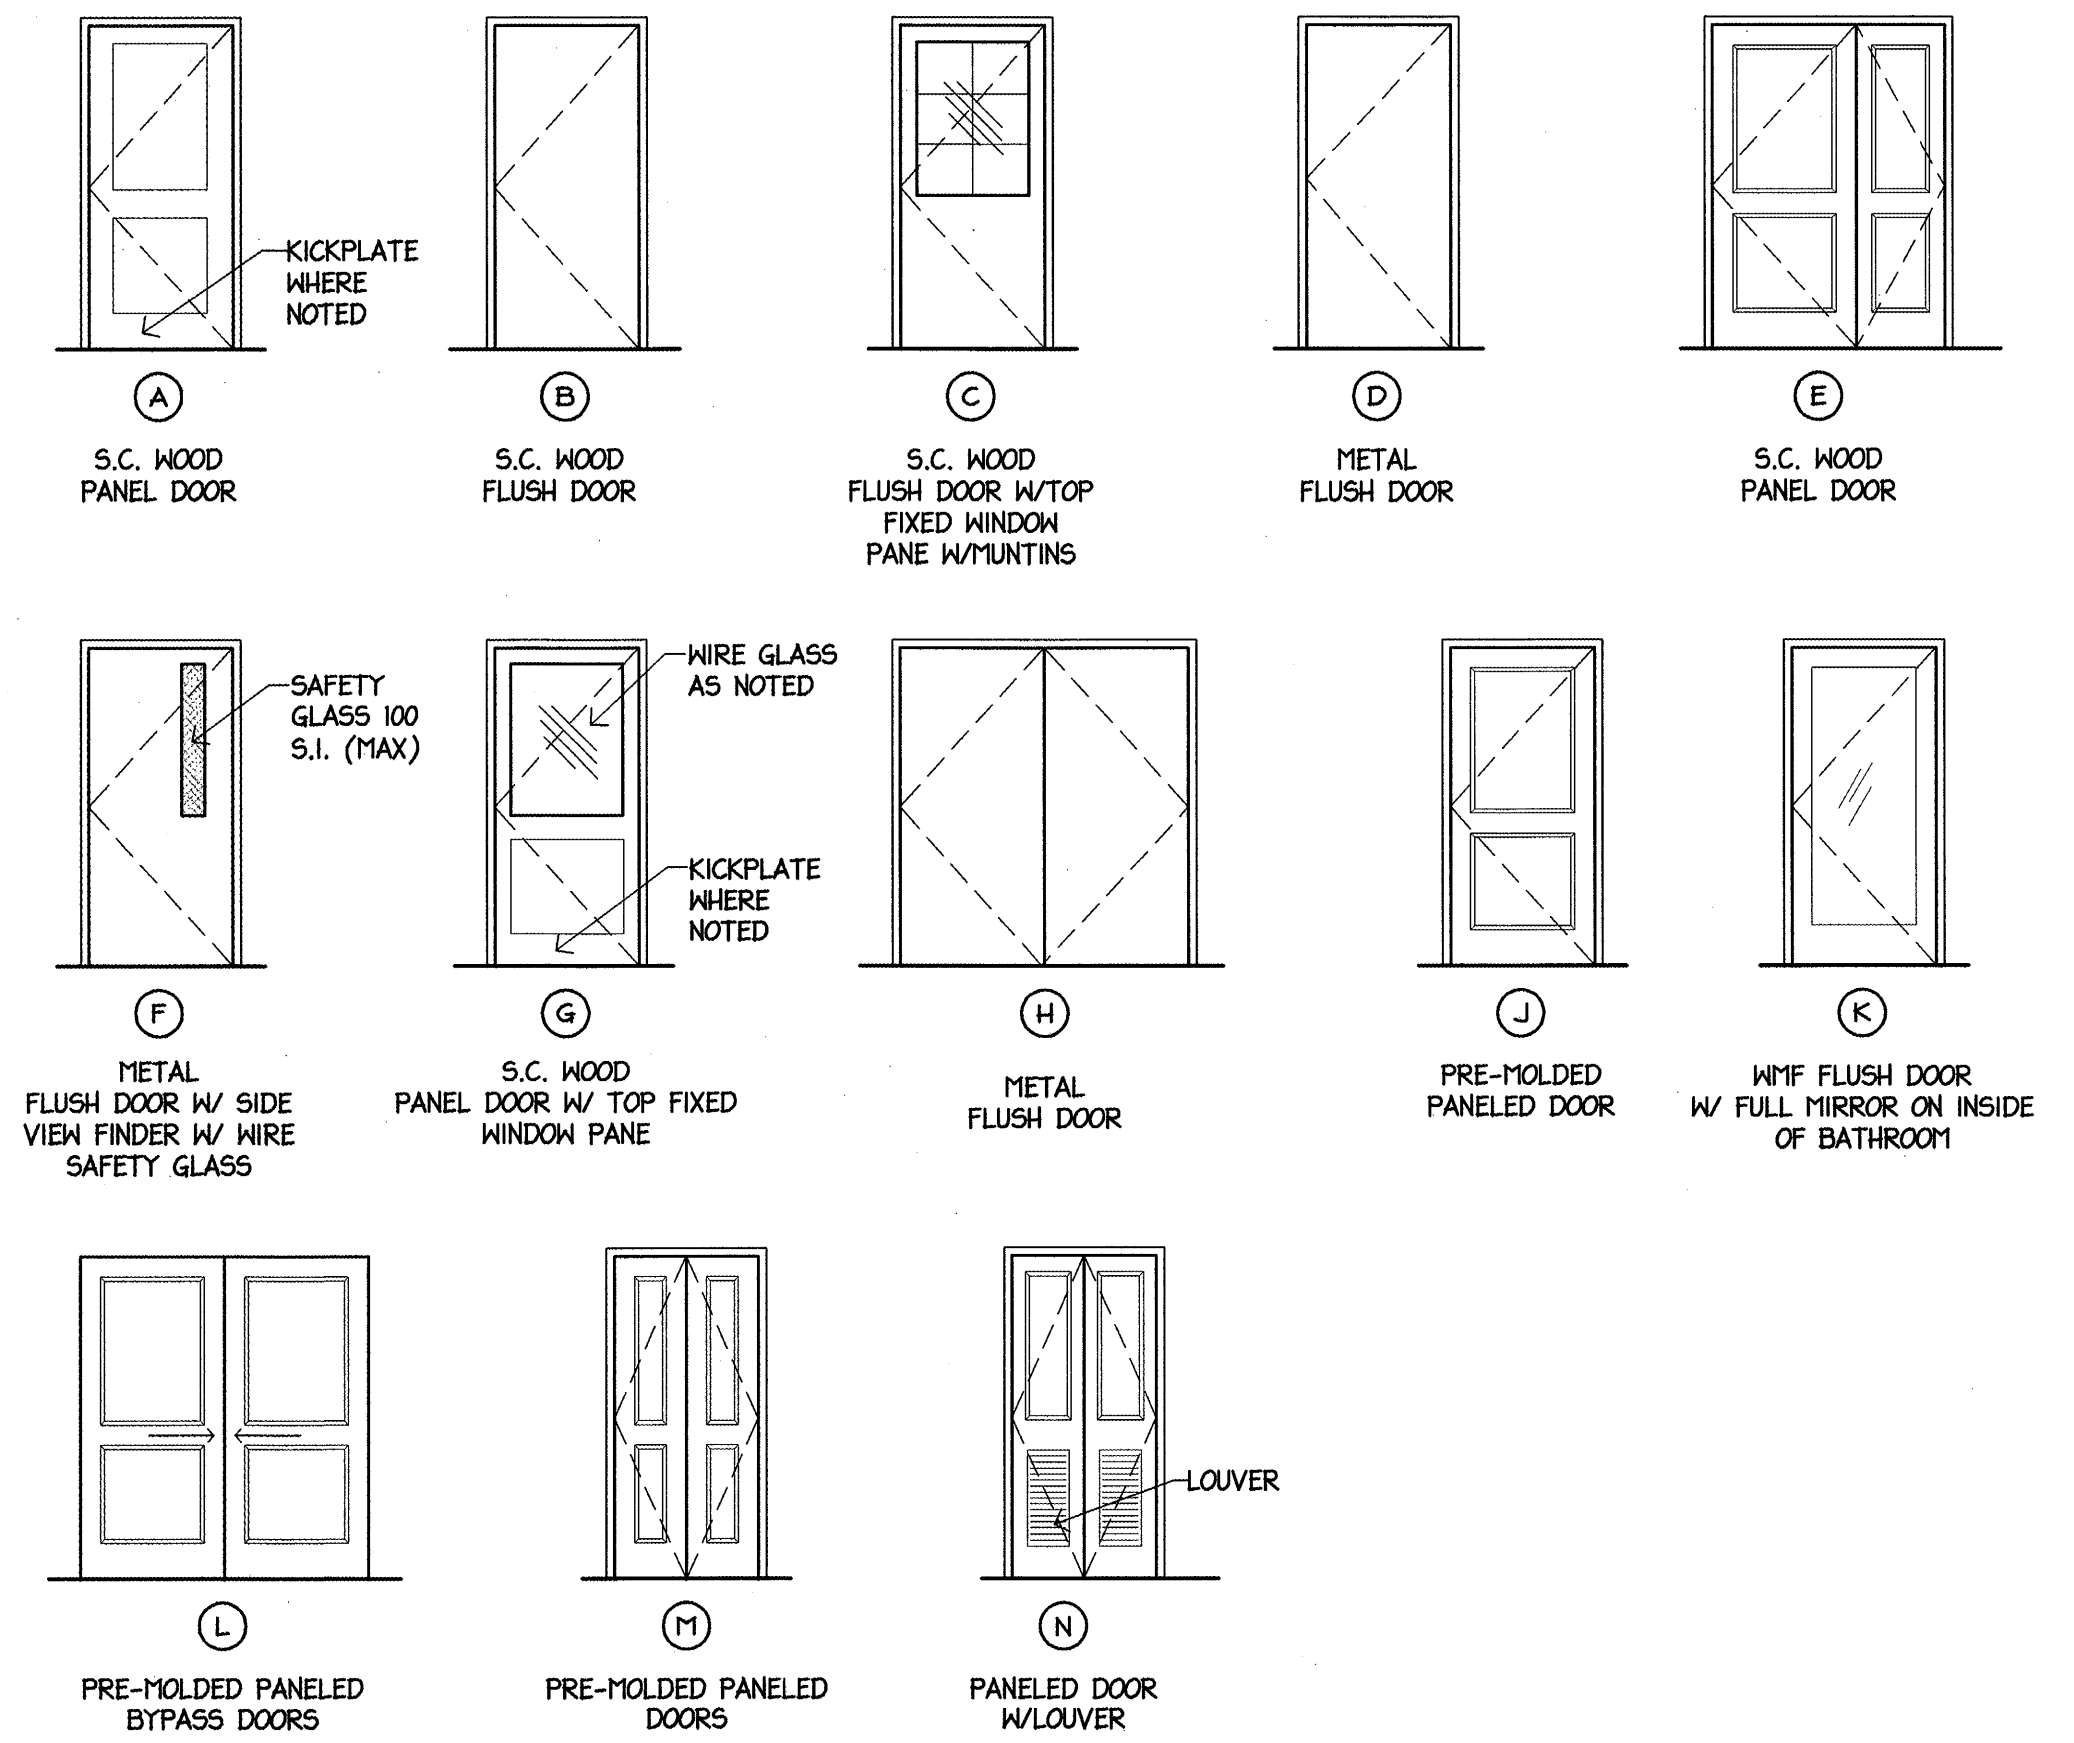


DOOR TYPES  
1/4" = 1'-0"

GENERAL DOOR SCHEDULE NOTES:

- SEE INTERIOR FINISH SPECIFICATIONS FOR ALL FINISHES
- VERIFY DOOR SIZES TO ALLOW FOR REMOVAL/REPLACEMENT OF ALL EQUIPMENT FIXTURES.
- PROVIDE TEMPERED GLASS AND SAFETY GLAZING AT ALL GLAZING

PERMIT ISSUE - 09/27/07

NO.	REVISION	DATE
SCALE: As Noted	DRAWN BY: AVS/KW	
DATE:	CHECKED BY: JR	

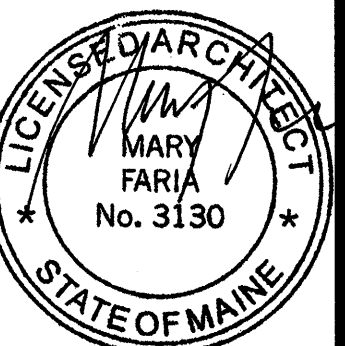

PROJECT  
**RESIDENCE INN BY MARRIOTT**  
PORTLAND, ME  
JOB# 802

TITLE  
**DOOR HARDWARE AND JAMB SCHEDULE**

GROUP ONE  
21 W. THIRD STREET, BOSTON, MA 02127  
TEL. (617)268-7000 FAX: (617)268-0209

DRAWING NO.  
**A8.1**