

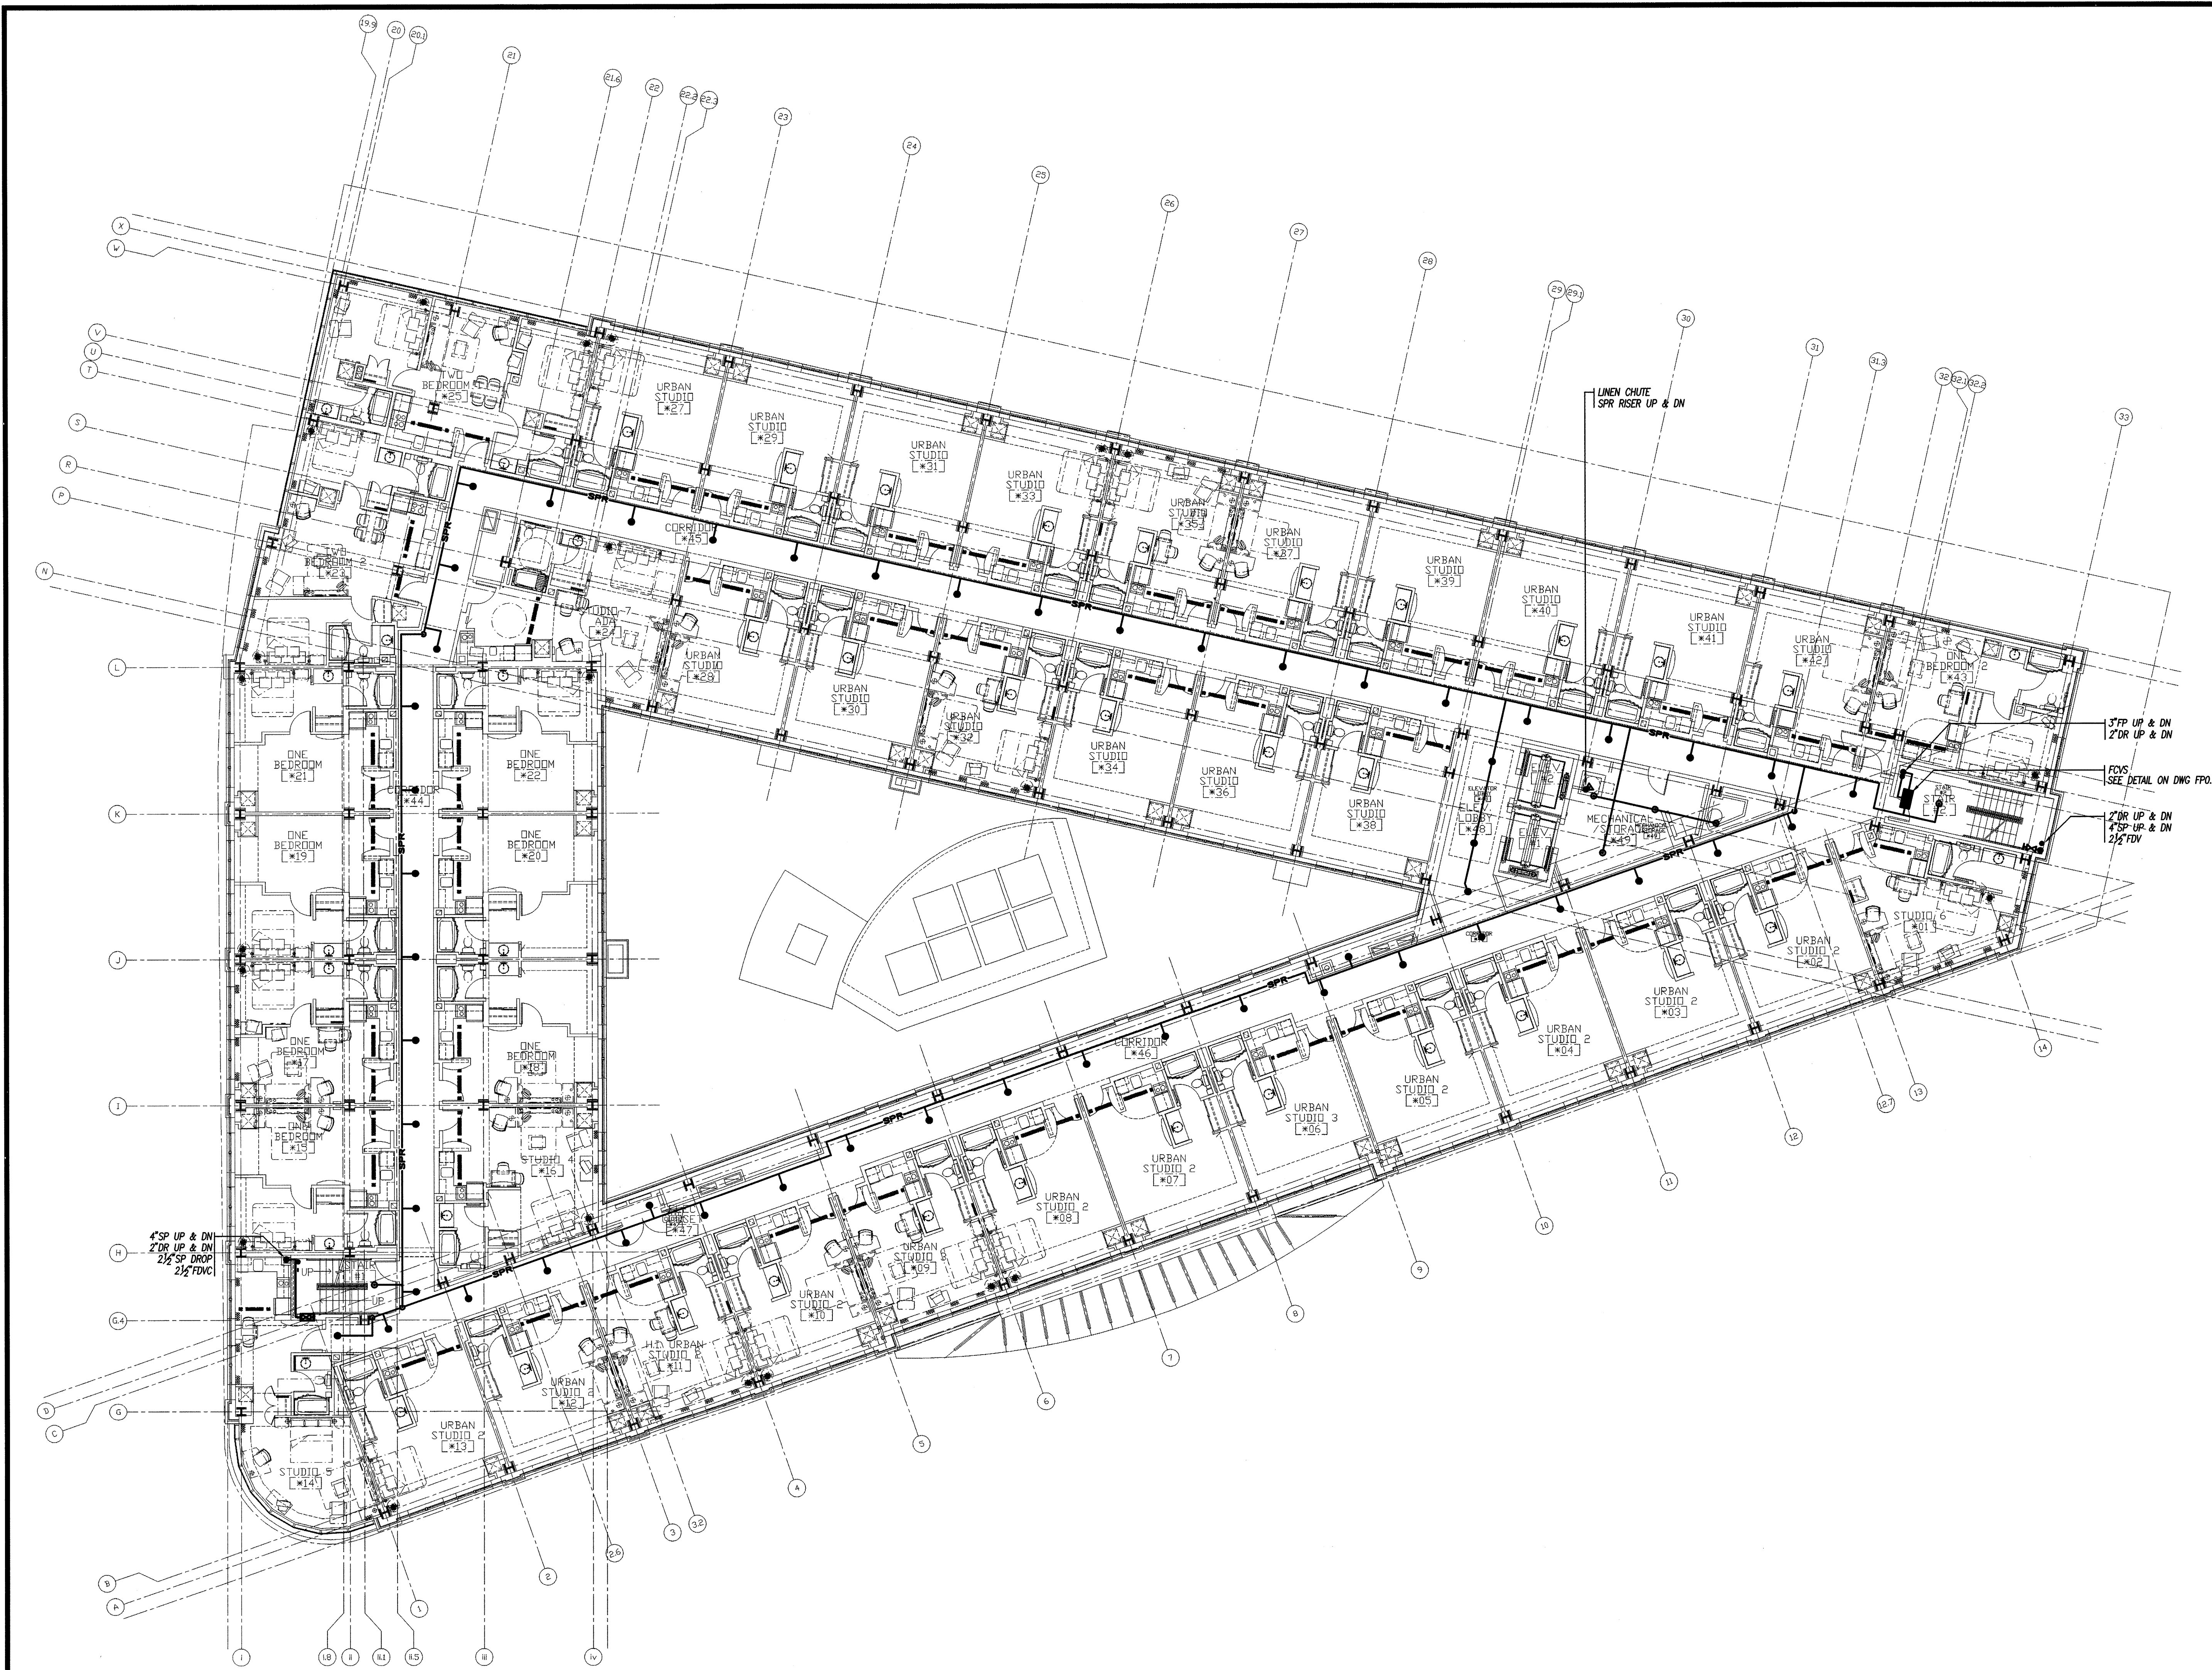


1/2007 1920-08 User: 2269-219-273-00-Dwg.rvt/2273-00\_FPI\_3.dwg, 8/27/2007, 1:28:19 PM, 14

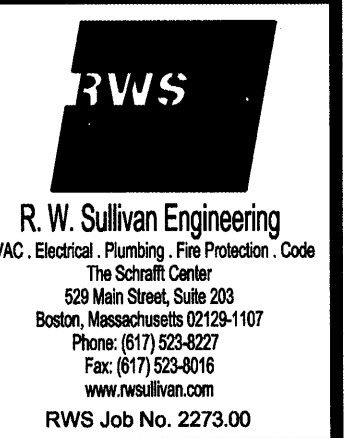

**PERMIT ISSUE - 09/27/07**

NO.	REVISION	DATE
SCALE: 3/32"=1' 0"	DRAWN BY: EMG	
DATE: 09/27/07	CHECKED BY: RJM	

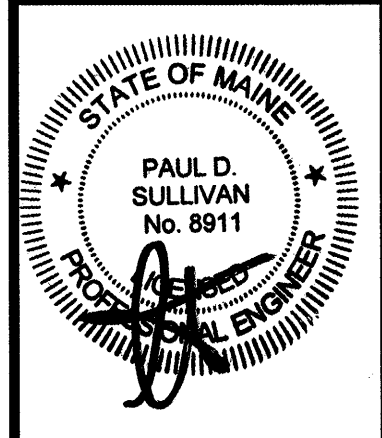

PROJECT  
**RESIDENCE INN BY MARRIOTT**  
 PORTLAND, ME  
 JOB# 802

TITLE  
**FIRE PROTECTION  
 THIRD FLOOR PLAN**

GROUP ONE  
 21 W. THIRD STREET, BOSTON, MA 02127  
 TEL: (617)268-7000 FAX: (617)268-0209

DRAWING NO.  
**FP1.3**