

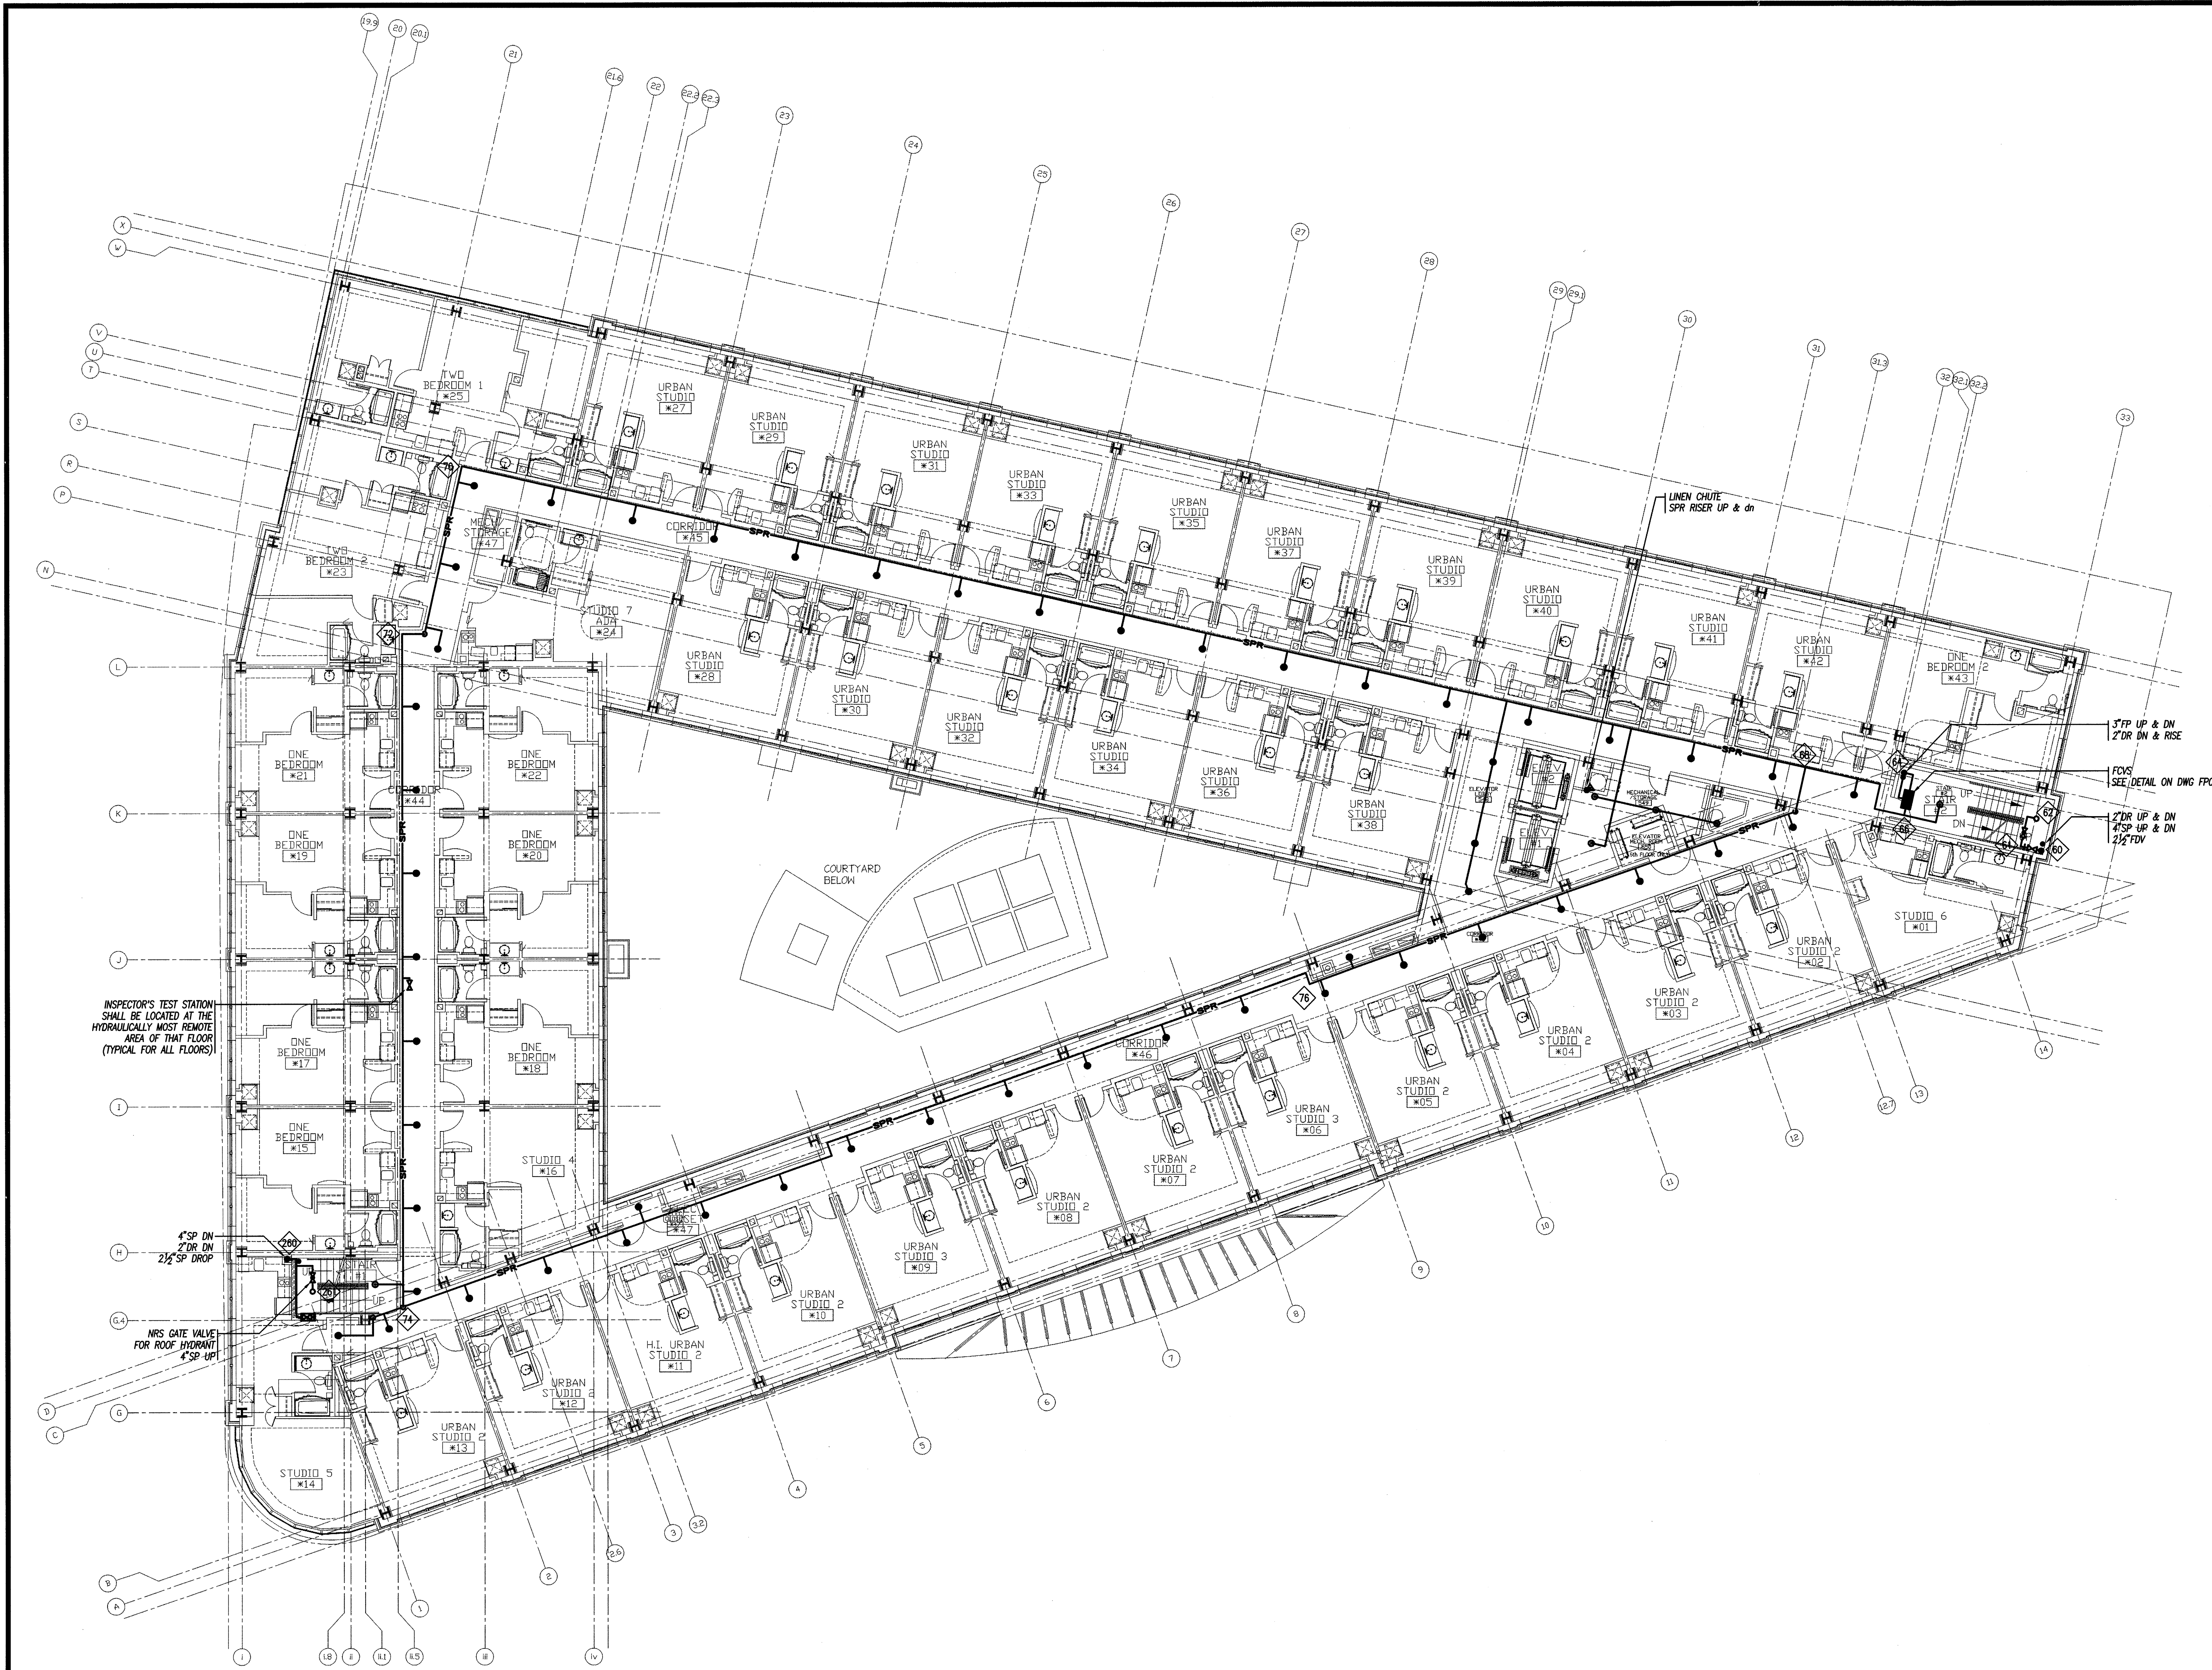


1/2007 1920.06.swg 2266.29 (19273-00)dwg.rvt 19273-00.FP1.5.dwg 8/27/2007 1:55:52 PM, W

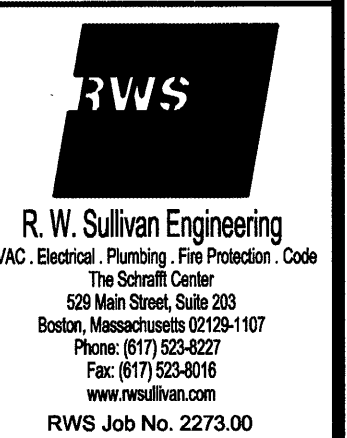

PERMIT ISSUE - 09/27/07

NO.	REVISION	DATE
SCALE: 3/32"=1' 0"	DRAWN BY: EMG	
DATE: 09/27/07	CHECKED BY: RJM	

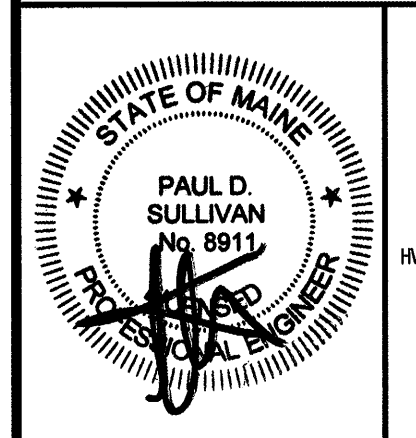

PROJECT

RESIDENCE INN BY MARRIOTT

PORTLAND, ME

JOB# 802

TITLE

FIRE PROTECTION FIFTH FLOOR PLAN

GROUP ONE

21 W. THIRD STREET, BOSTON, MA 02127
 TEL: (617)268-7000 FAX: (617)268-0209

DRAWING NO.

FP1.5