

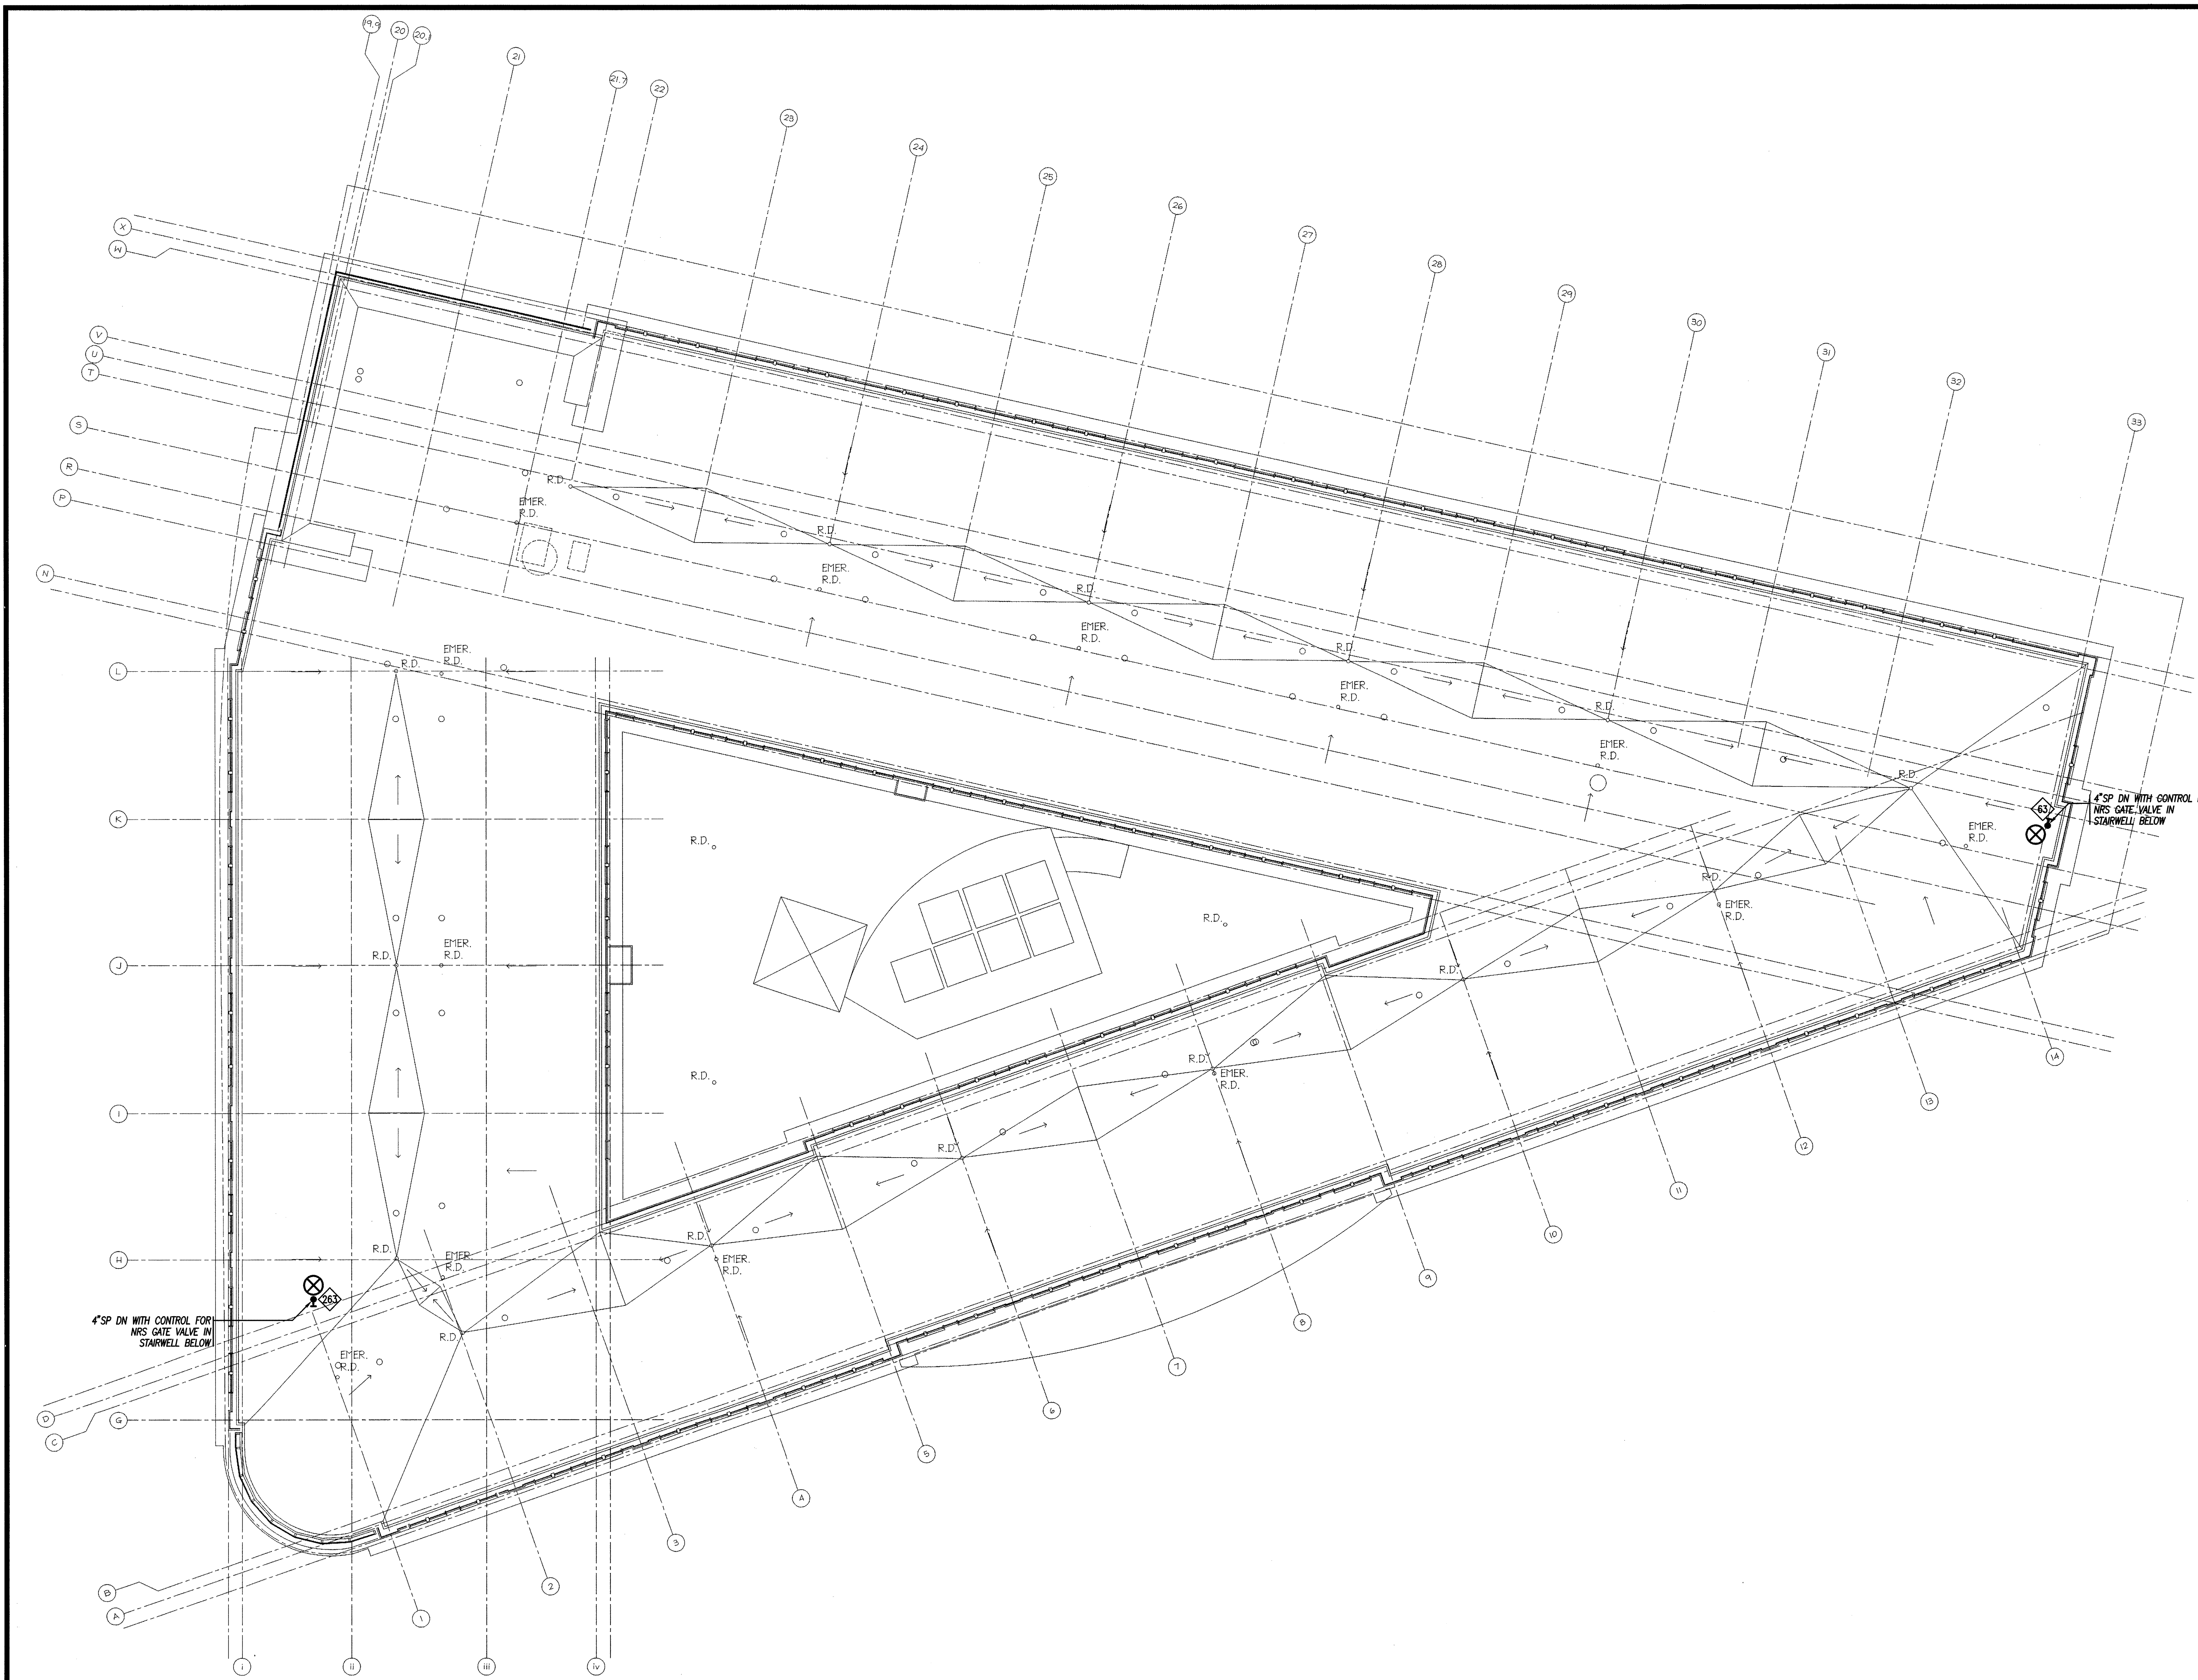


1/2007 1620.06 June 22/06 21912773-000-mmg-12773-00\_FPI 6.0mg 9/27/2007 12:04 PM, M.

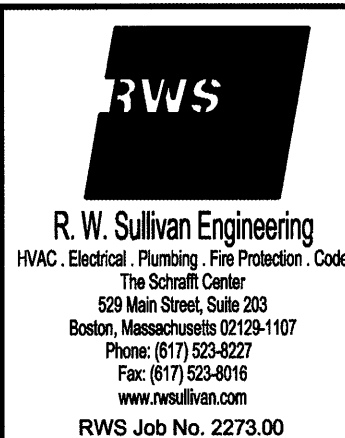

**PERMIT ISSUE - 09/27/07**

NO.	REVISION	DATE
SCALE: 3/32"=1' 0"		DRAWN BY: EMG
DATE: 09/27/07		CHECKED BY: RJM

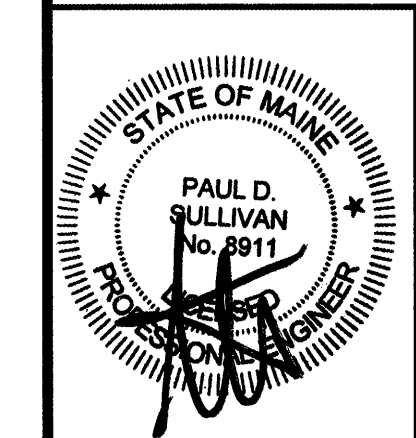

PROJECT  
**RESIDENCE INN BY MARRIOTT**  
 PORTLAND, ME  
 JOB# 802

TITLE  
**FIRE PROTECTION ROOF PLAN**

**GROUP ONE**  
 21 W. THIRD STREET, BOSTON, MA 02127  
 TEL: (617) 268-7000 FAX: (617) 268-0209

DRAWING NO.  
**FP1.6**