




K:\FMC Projects\11-0000 - 92 Federal\CLNT\52 Federal Street.jpg

VICINITY MAP
n/a

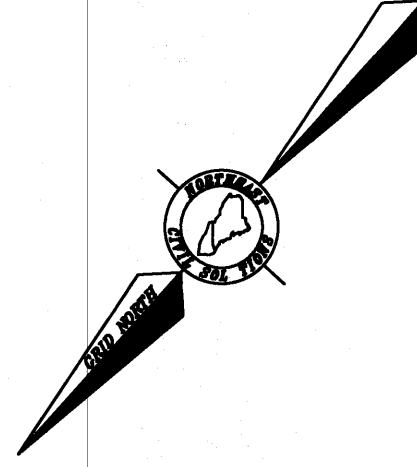

N/F
44 FEDERAL STREET, LLC
22369/122
20-0-11

N/F
JUBILATION, LLC
25543/282
20-0-9

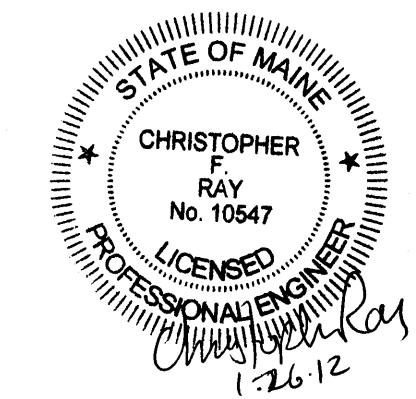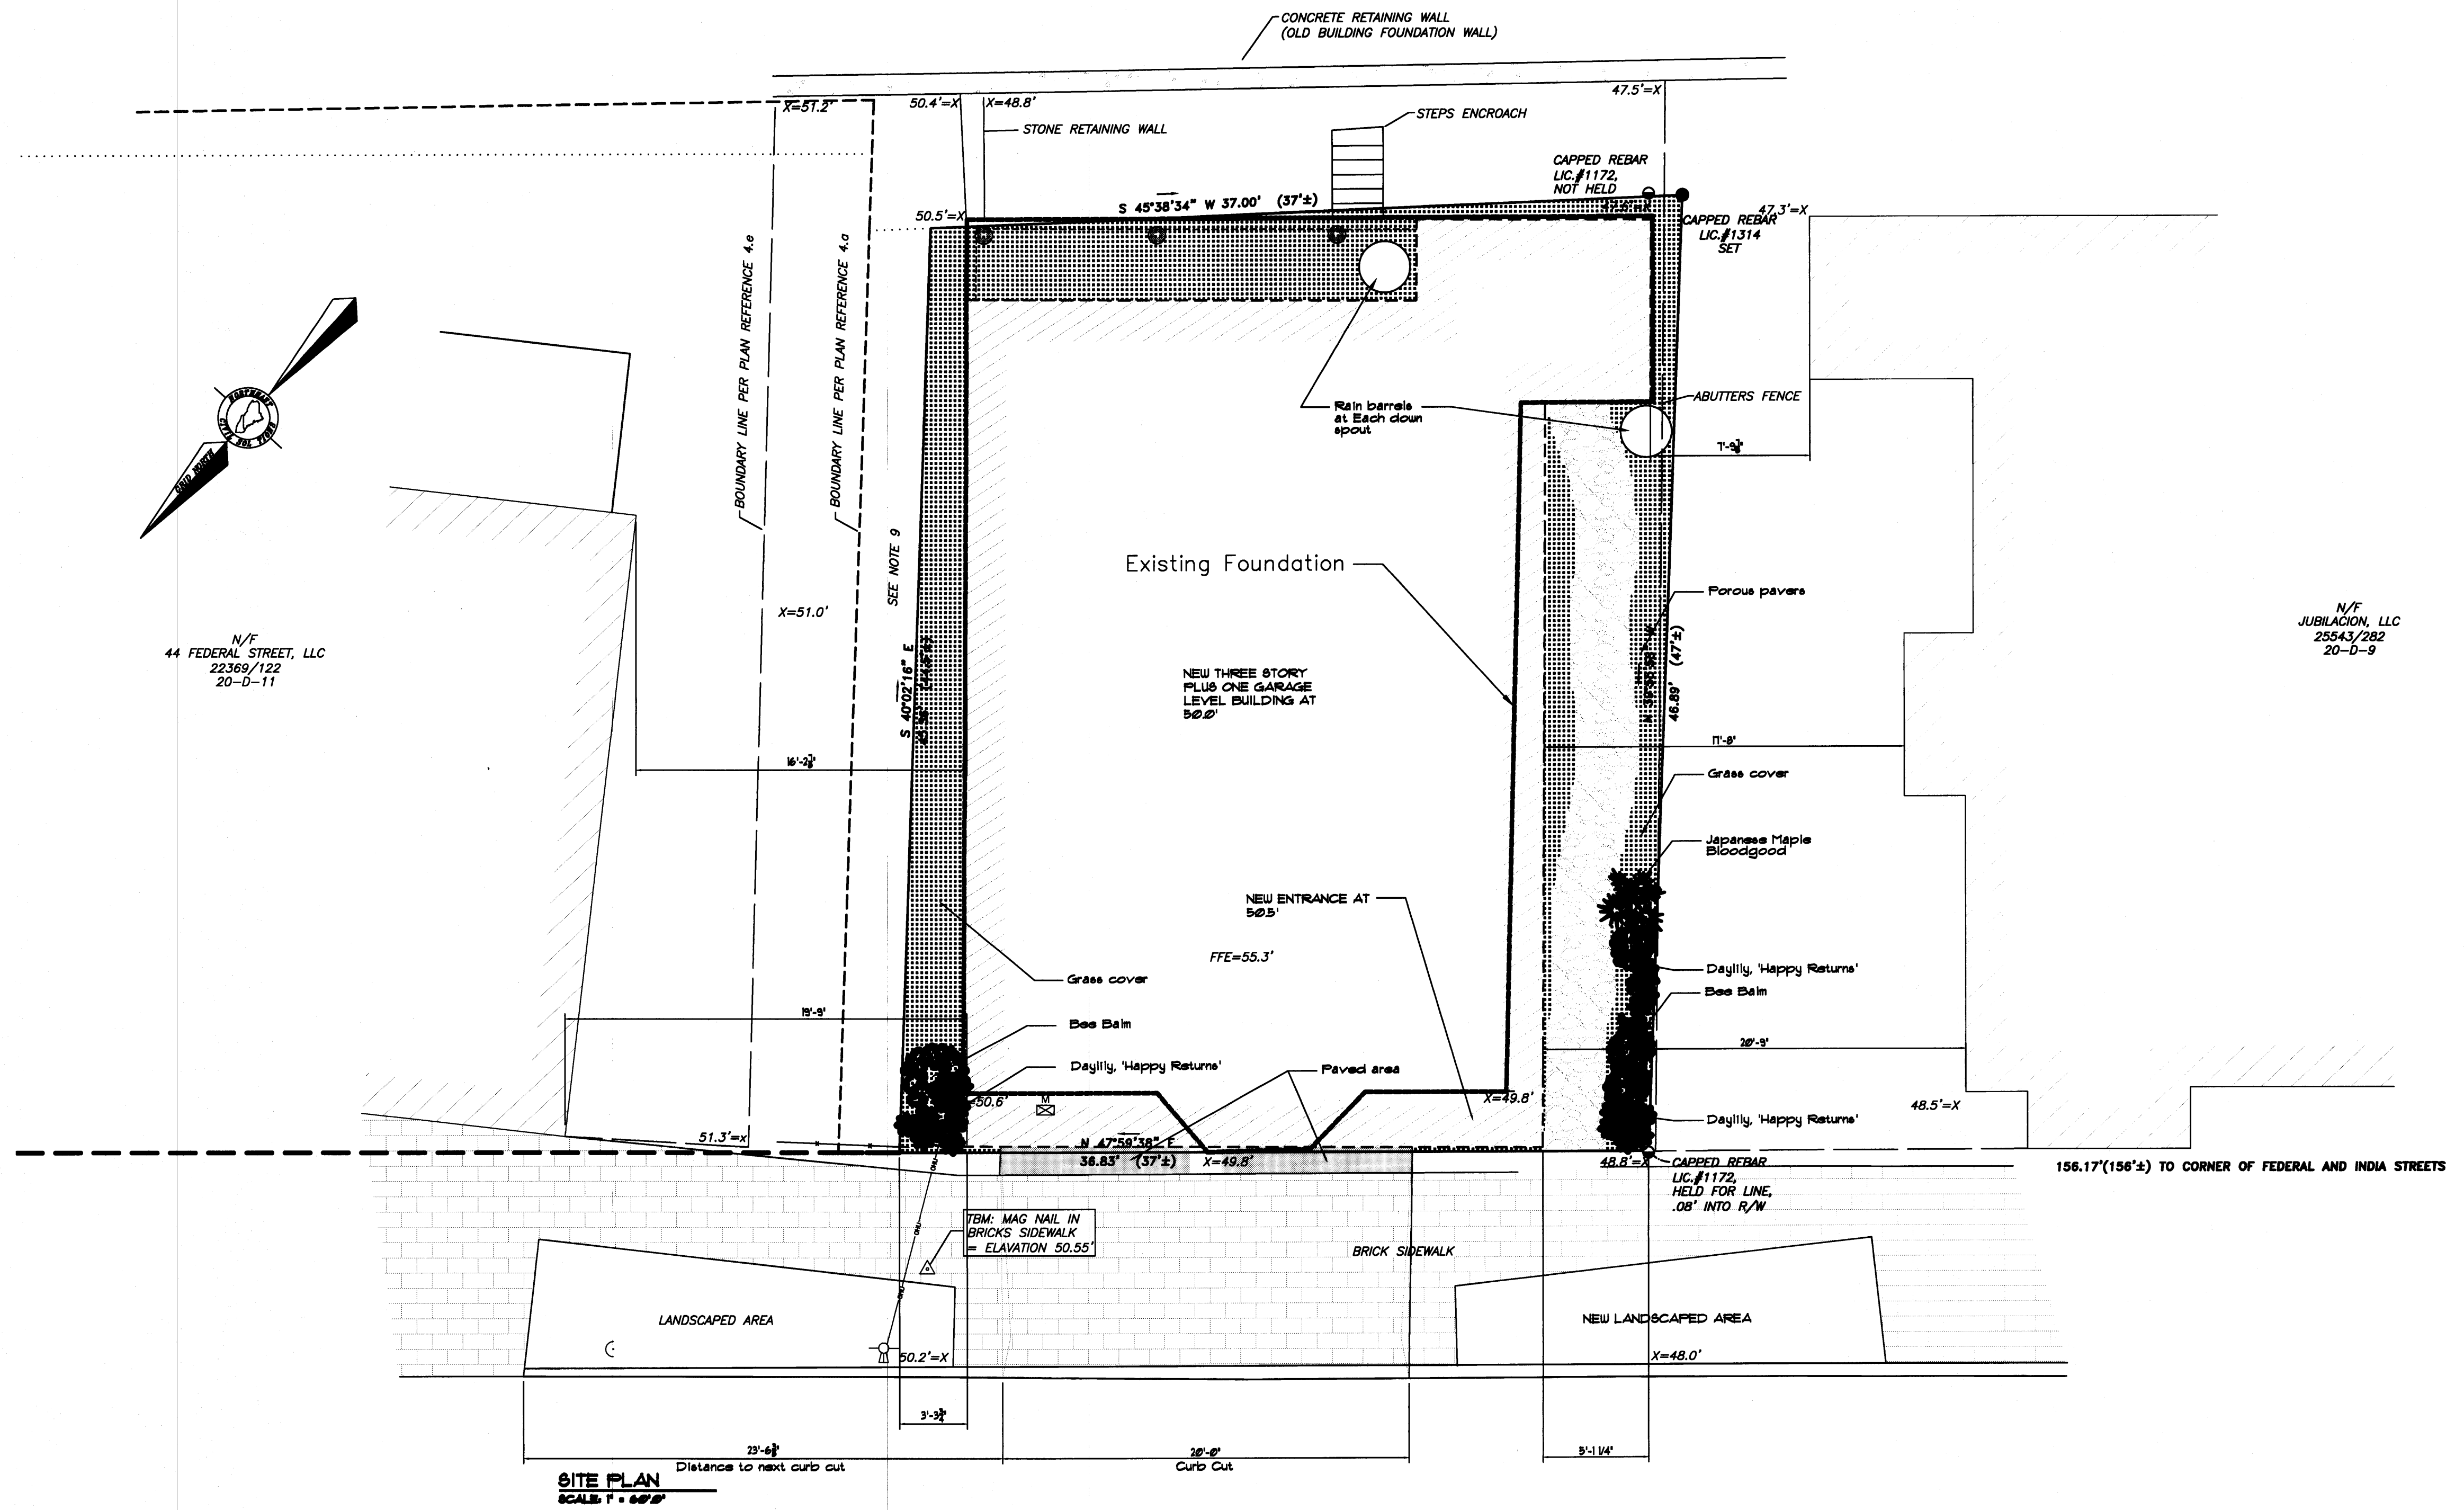

Remark	Issued for Administrative Review
Date	09-13-11
Rev.	A B C
CODE:	IBC 2009
TOWN:	Portland
DATE:	09-13-11
SCALE:	as noted
DESIGNED:	LJC
DRAWN:	JJO
TITLE:	Site Plan
FILE:	
SHEET:	L1.01