



FOUNDATION PLAN
SCALE: 1/4" = 1'-0"


DETAIL - INTERIOR COLUMN PAD
SCALE: 3/4" = 1'-0"

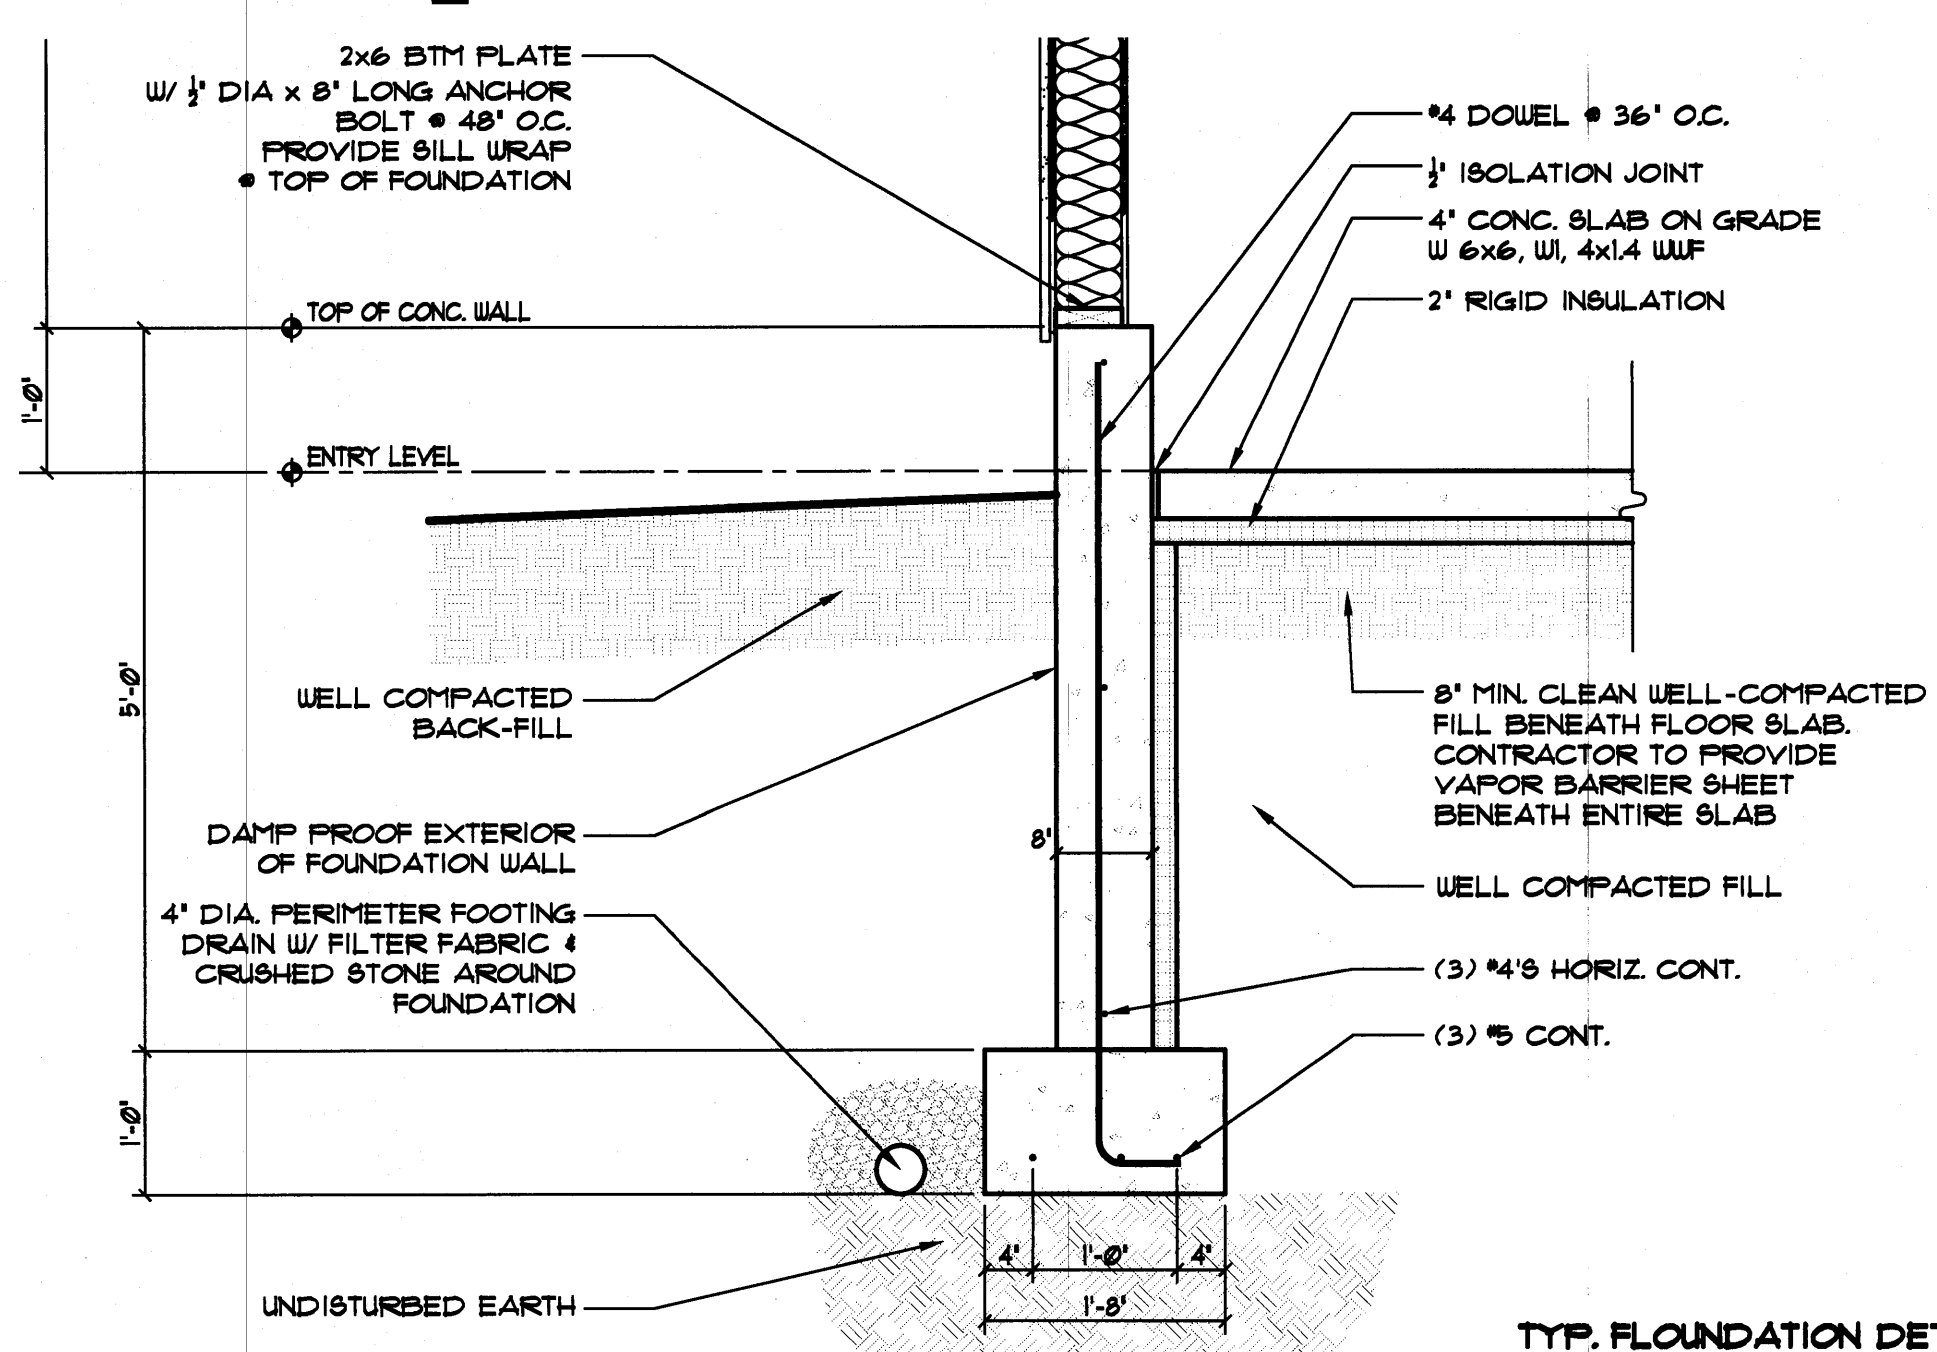


TYP. FOUNDATION DETAIL
SCALE: 3/4" = 1'-0"

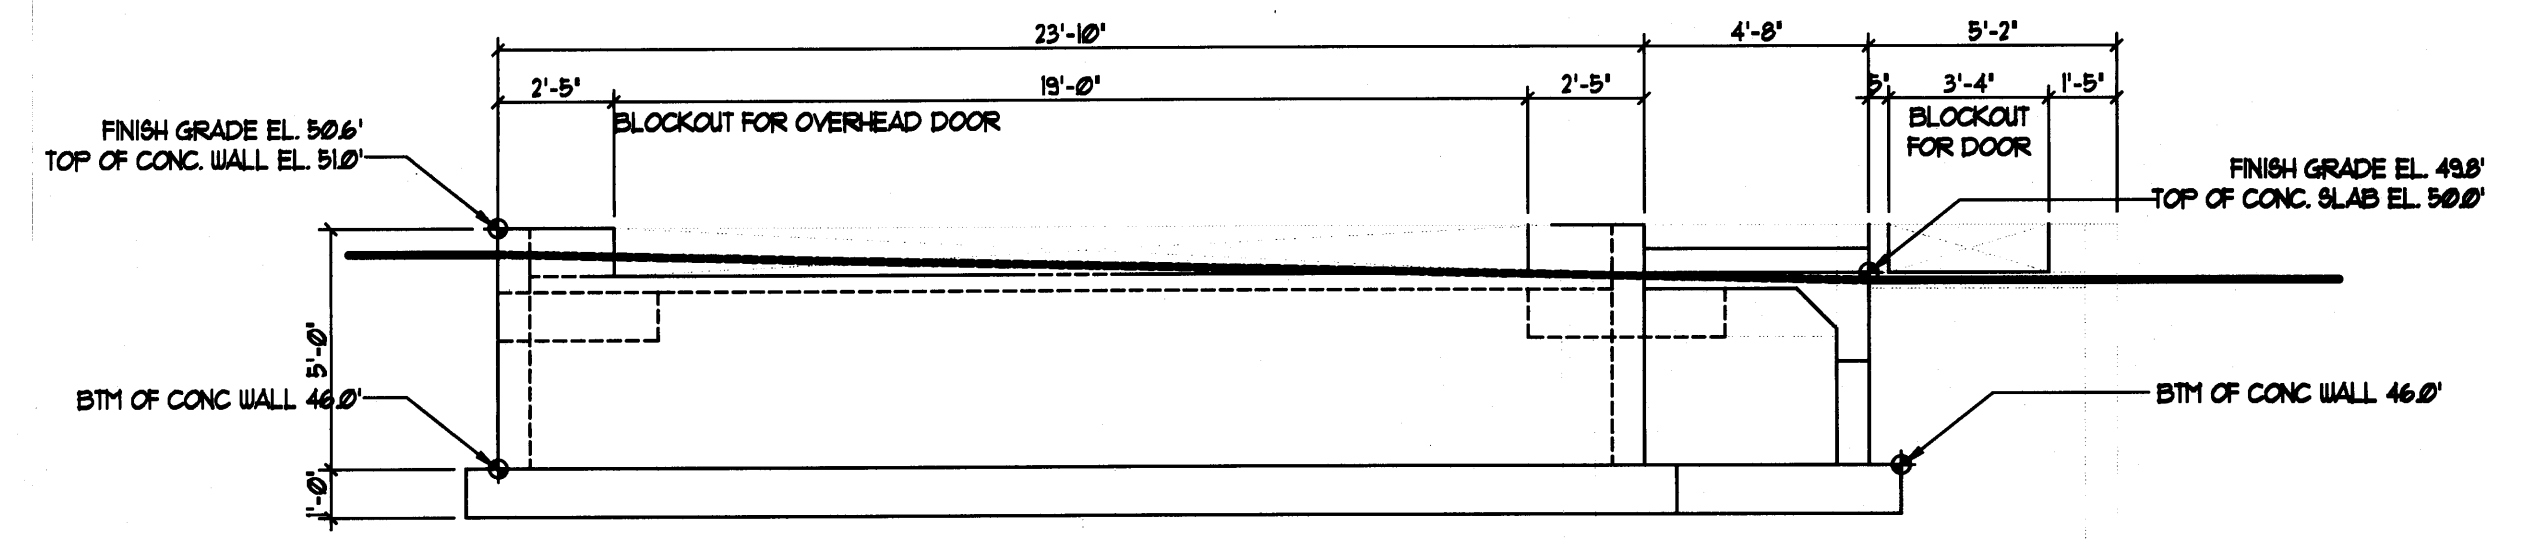


FRONT FOUNDATION ELEVATION
SCALE: 1/4" = 1'-0"

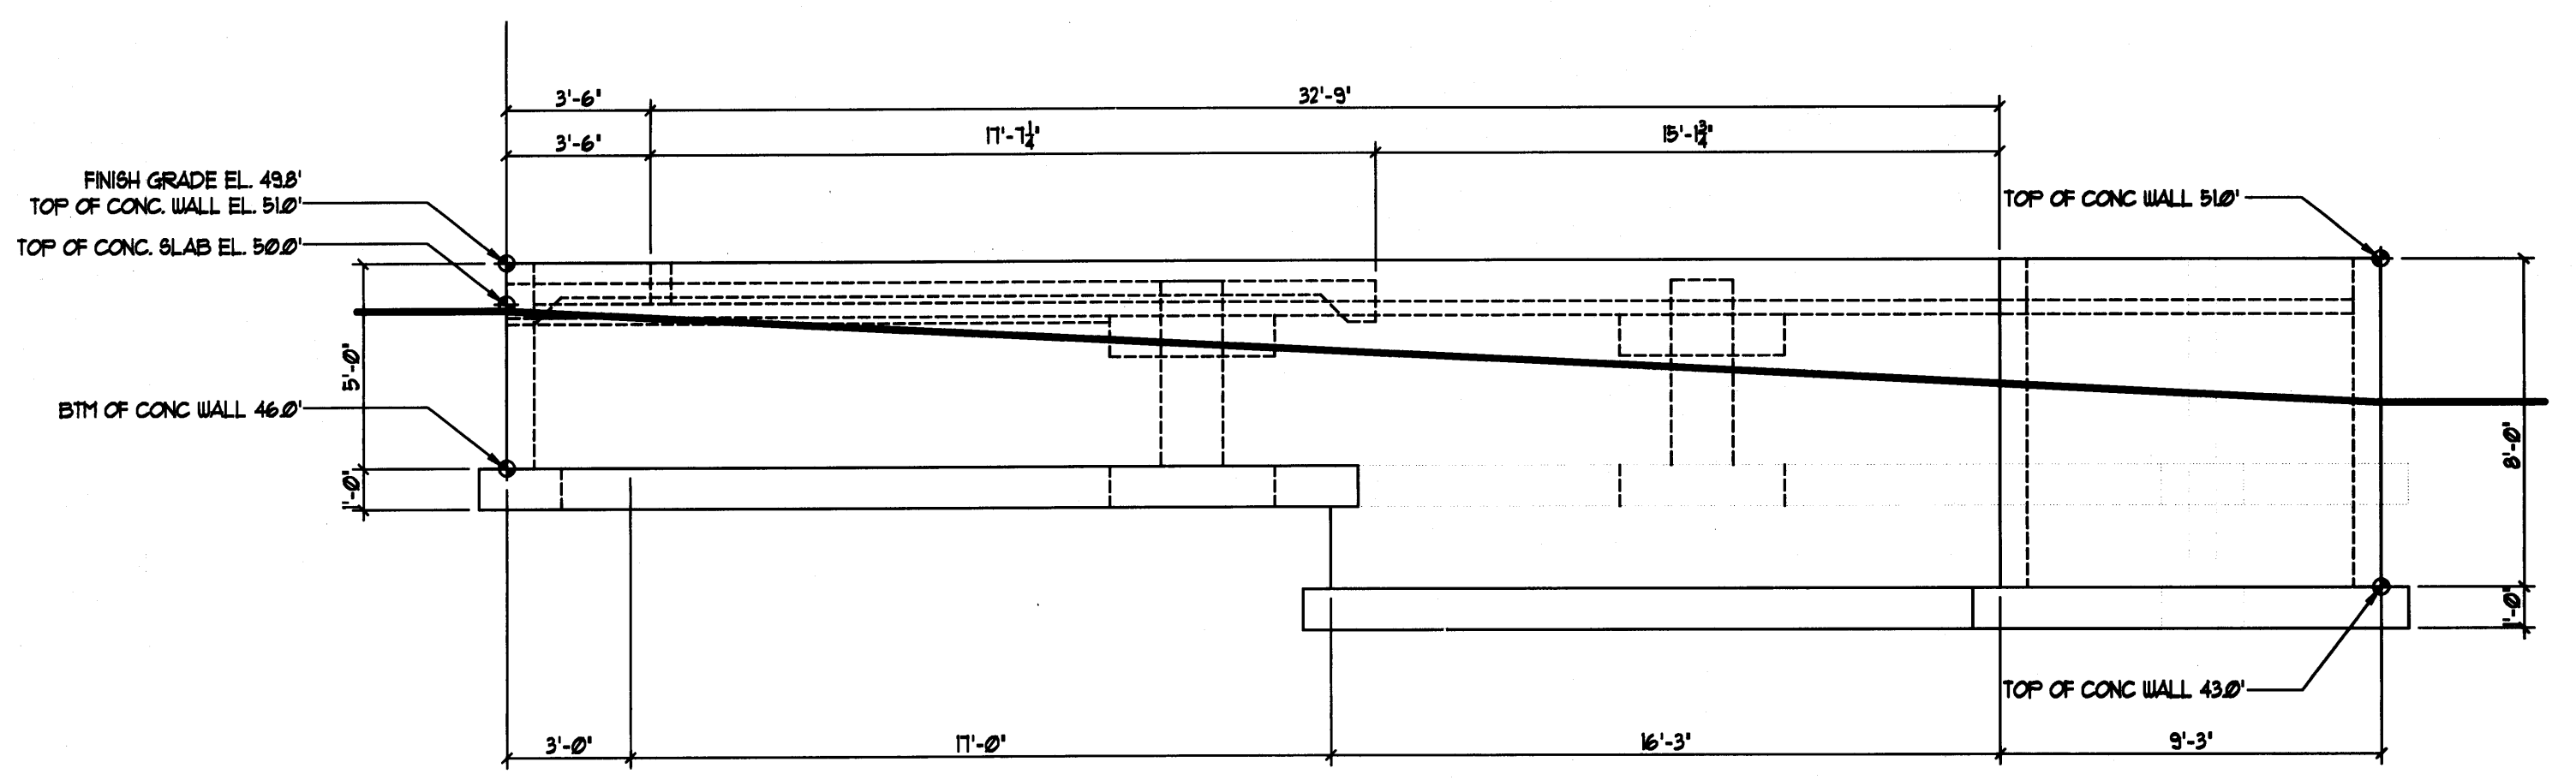

RIGHT SIDE FOUNDATION ELEVATION
SCALE: 1/4" = 1'-0"

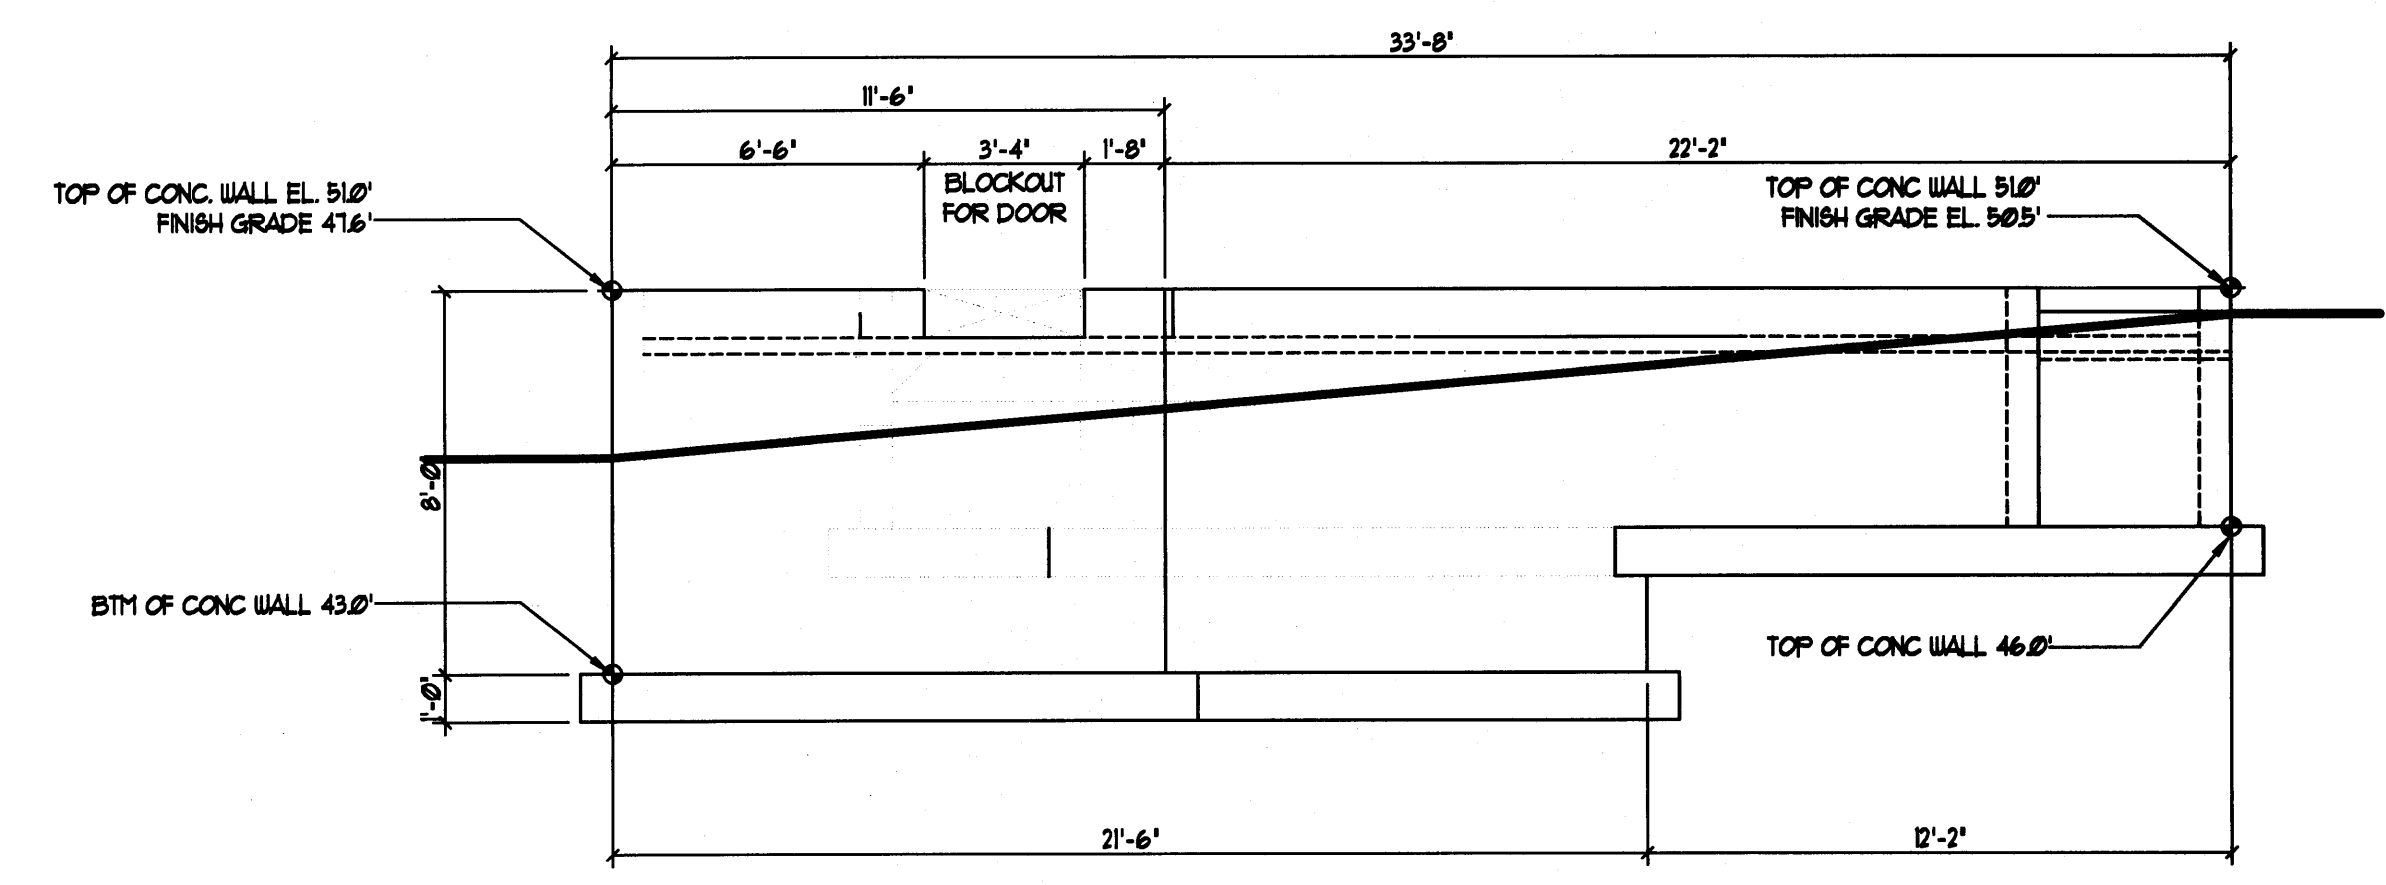

REAR FOUNDATION ELEVATION
SCALE: 1/4" = 1'-0"

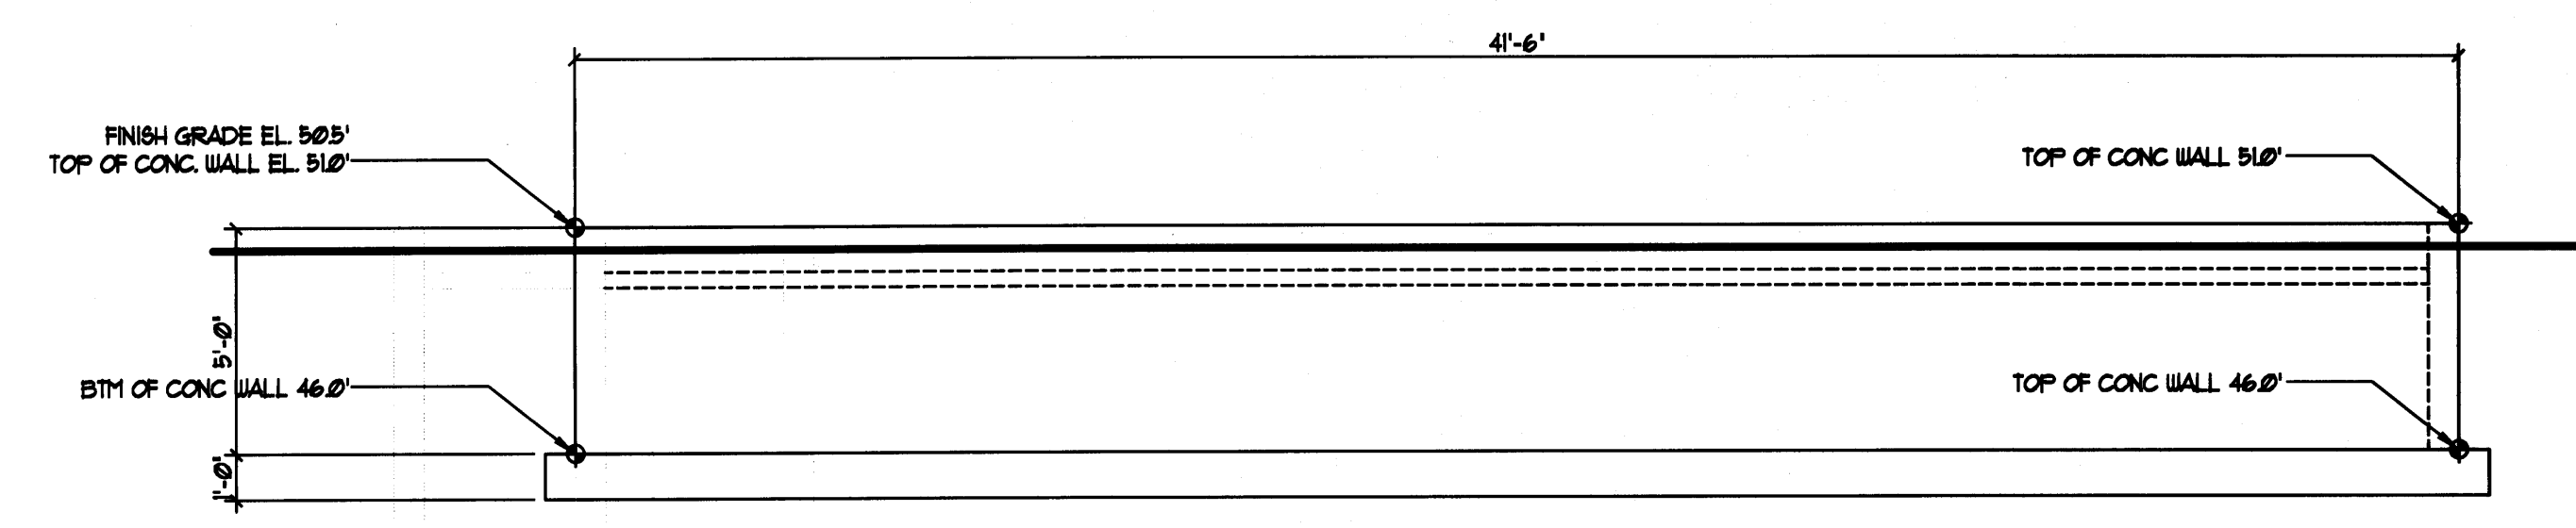

LEFT SIDE FOUNDATION ELEVATION
SCALE: 1/4" = 1'-0"

TYP. CONC. PIER DETAIL
SCALE: 3/4" = 1'-0"

Rev.	Date	Remark
A	09-13-11	Issued for pricing
B	10-12-11	Issued for Permitting
C	12-13-11	Issued for Permitting

CODE: IBC 2009
TOWN: Portland
DATE: 09-13-11
SCALE: as noted
DESIGNED: LC
DRAWN: JJD
TITLE: Foundation Plan Details
FILE:
SHEET: S1.01

