


SECOND FLOOR PLAN
SCALE: 1/8" = 1'-0"

| Door No | Size | | | Door | | | Frame | | | Label | Hardware Set | Remarks |
|---------|-------|--------|-----------|------|----------|---------|-------|----------|---------|--------|--------------|-----------|
| | Width | Height | Thickness | Type | Material | Finish | Type | Material | Finish | | | |
| 201 | 3'-0" | 6'-8" | 1-3/4" | D1 | MDF/Wood | Natural | 1 | Metal | Painted | 1-hour | | Stairwell |
| 202 | 3'-0" | 6'-8" | 1-3/8" | D7 | Moulded | Painted | 2 | Wood | Painted | --- | | Closet |
| 203 | 2'-6" | 6'-8" | 1-3/8" | D3 | Moulded | Painted | 2 | Wood | Painted | --- | | Laundry |
| 204 | 3'-0" | 6'-8" | 1-3/8" | D3 | Moulded | Painted | 2 | Wood | Painted | --- | | Bedroom |
| 205 | 2'-6" | 6'-8" | 1-3/8" | D5 | Moulded | Painted | NA | Wood | Painted | --- | | Bathroom |
| 206 | 3'-0" | 6'-8" | 1-3/8" | D7 | Moulded | Painted | 2 | Wood | Painted | --- | | Closet |
| 207 | 3'-0" | 6'-8" | 1-3/8" | D7 | Moulded | Painted | 2 | Wood | Painted | --- | | Bedroom |
| 208 | 6'-0" | 8'-0" | 1-3/4" | D8 | MDF/Wood | Painted | 1 | Metal | Painted | 1-hour | | Balcony |
| 209 | 3'-0" | 6'-8" | 1-3/8" | D7 | Moulded | Painted | 2 | Wood | Painted | --- | | Closet |
| 210 | 3'-0" | 6'-8" | 1-3/8" | D7 | Moulded | Painted | 2 | Wood | Painted | --- | | Closet |
| 211 | 1'-6" | 6'-8" | 1-3/8" | D3 | Moulded | Painted | 2 | Wood | Painted | --- | | Pantry |
| 212 | 1'-6" | 6'-8" | 1-3/8" | D3 | Moulded | Painted | 2 | Wood | Painted | --- | | Linen |

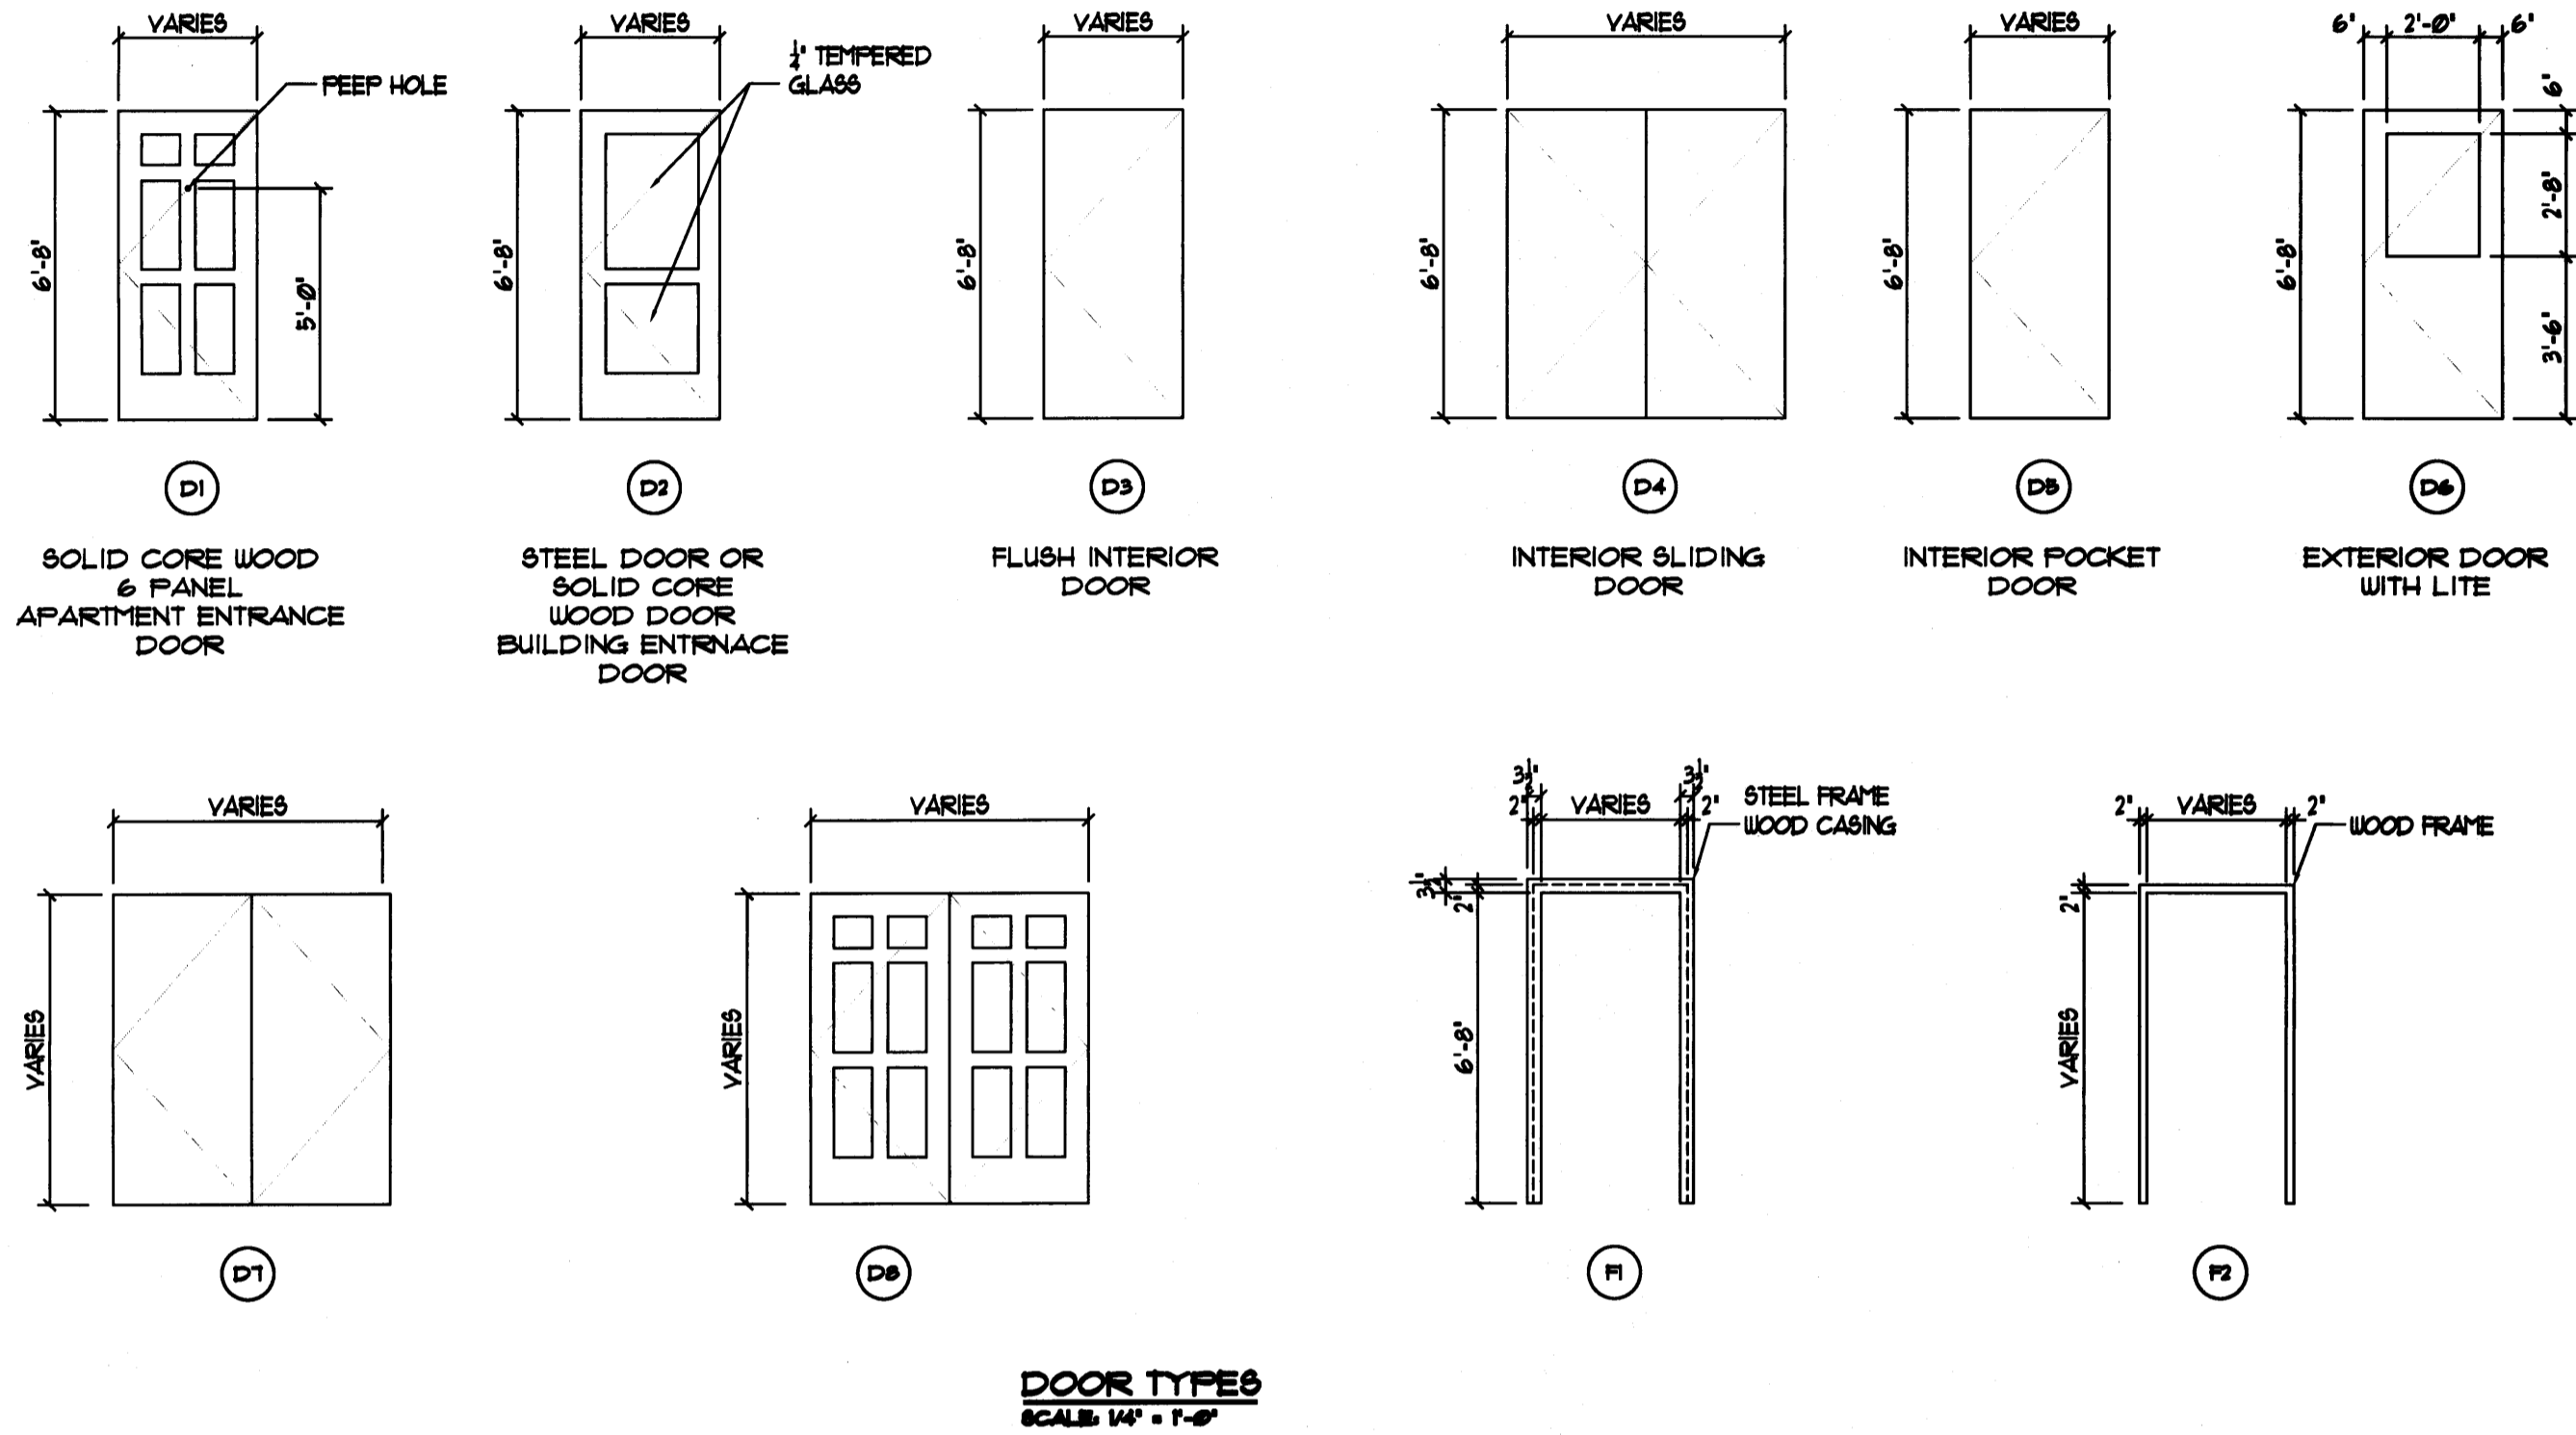


DOOR TYPES
SCALE: 1/8" = 1'-0"

| Room No. | Room Name | Floor | Walls | | | | Ceiling | | Remarks |
|----------|---------------|-------|-------|------|------|------|---------|--------|---------|
| | | | N | S | E | W | Mat'l | Height | |
| 201 | Living Room | HW | PGWB | PGWB | PGWB | PGWB | PGWB | 8'-0" | |
| 202 | Office | HW | PGWB | PGWB | PGWB | PGWB | PGWB | 8'-0" | |
| 203 | Closet | HW | PGWB | PGWB | PGWB | PGWB | PGWB | 8'-0" | |
| 204 | Kitchen | HW | PGWB | PGWB | PGWB | PGWB | PGWB | 8'-0" | |
| 205 | Bathroom | VCT | PGWB | PGWB | PGWB | PGWB | PGWB | 8'-0" | |
| 206 | Bedroom | HW | PGWB | PGWB | PGWB | PGWB | PGWB | 8'-0" | |
| 207 | Bedroom | HW | PGWB | PGWB | PGWB | PGWB | PGWB | 8'-0" | |
| 208 | Hallway | HW | PGWB | PGWB | PGWB | PGWB | PGWB | 8'-0" | |
| 209 | Entrance Hall | VCT | PGWB | PGWB | PGWB | PGWB | PGWB | 8'-0" | |
| 210 | Closet | HW | PGWB | PGWB | PGWB | PGWB | PGWB | 8'-0" | |
| 211 | Laundry | VCT | PGWB | PGWB | PGWB | PGWB | PGWB | 8'-0" | |
| 212 | Stairway | VCT | PGWB | PGWB | PGWB | PGWB | PGWB | 8'-0" | |
| 213 | Closet | HW | PGWB | PGWB | PGWB | PGWB | PGWB | 8'-0" | |
| 214 | Closet | HW | PGWB | PGWB | PGWB | PGWB | PGWB | 8'-0" | |

PGWB Painted Gypsum Wall Board
VCT Vinyl Composition Tile
HW Hard Wood
CT Ceramic Tile
Conc Concrete
VST Vinyl Stair Tread

SCHEDULES
1-2-12

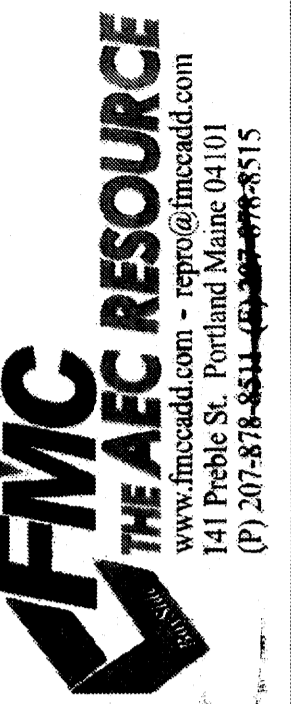

New Three Unit at 52 Federal Street
Portland, Maine
Owners: Liv Chase & Brent Adler

| | | |
|------|----------|--------------------------|
| Rev. | Date | Remark |
| A | 08-18-11 | Issued for pricing |
| B | 10-13-11 | Issued for Permitting |
| C | 01-23-12 | RE-issued for Permitting |

CODE: IBC 2009
TOWN: Portland
DATE: 09-13-11
SCALE: as noted
DESIGNED: LC
DRAWN: JO
TITLE: Second Floor Plan
FILE:
SHEET: A1.03