



Rev.	A	B	C
Date	09-13-11	10-13-11	01-23-12
Remark	Issued for pricing	Issued for Permitting	RE-issued for Permitting
CODE:	IBC 2009		
TOWN:	Portland		
DATE:	09-13-11		
SCALE:	as noted		
DESIGNED:	LJC		
DRAWN:	JJC		
TITLE:	Third Floor Plan Schedules		
FILE:	A1.04		
SHEET:	A1.04		

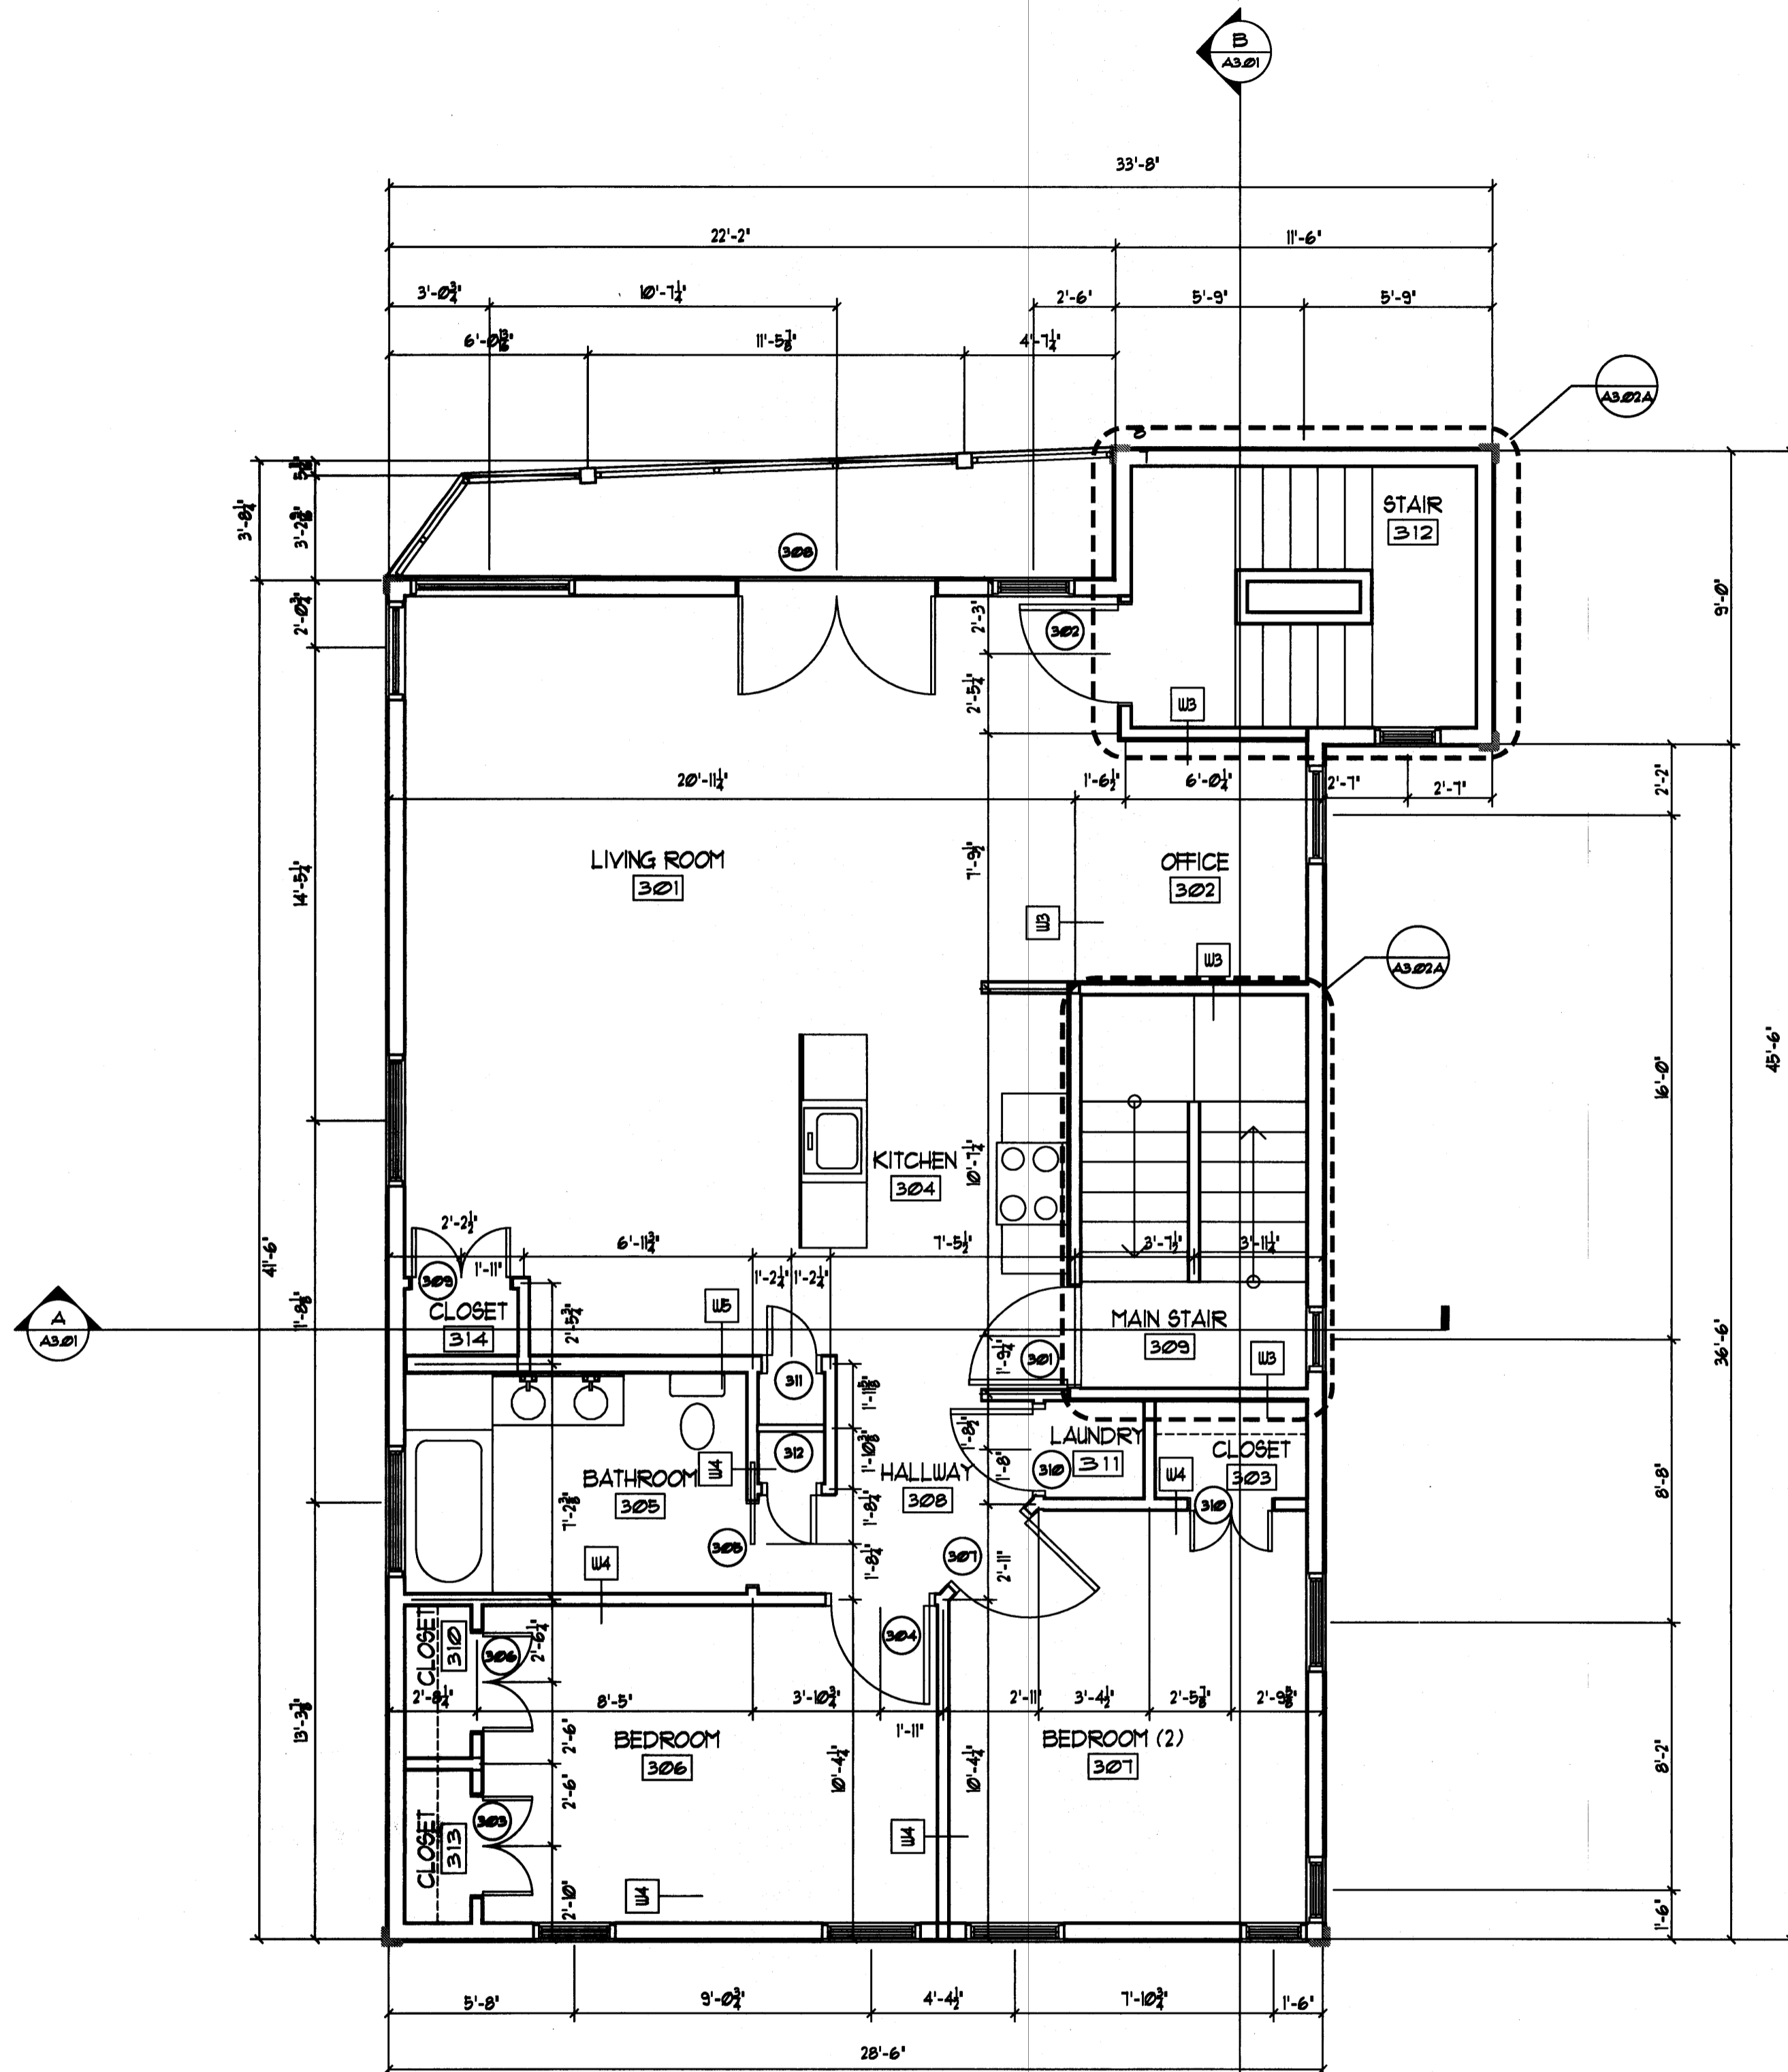

THIRD FLOOR PLAN
SCALE: 1/4" = 1'-0"

Door Schedule

Door No	Size			Door			Frame			Label	Hardware Set	Remarks
	Width	Height	Thickness	Type	Material	Finish	Type	Material	Finish			
301	3'-0"	6'-8"	1-3/4"	D1	MDF/Wood	Natural	1	Metal	Painted	1-hour		Stairway
302	3'-0"	6'-8"	1-3/4"	D1	MDF/Wood	Natural	1	Metal	Painted	1-hour		Stairway
303	3'-0"	6'-8"	1-3/8"	D7	Moulded	Painted	2	Wood	Painted	---		Closet
304	3'-0"	6'-8"	1-3/8"	D3	Moulded	Painted	2	Wood	Painted	---		Bedroom
305	2'-6"	6'-8"	1-3/8"	D3	Moulded	Painted	NA	Wood	Painted	---		Bathroom
306	3'-0"	6'-8"	1-3/8"	D7	Moulded	Painted	2	Wood	Painted	---		Closet
307	3'-0"	6'-8"	1-3/8"	D3	Moulded	Painted	2	Wood	Painted	---		Bedroom
308	6'-0"	6'-8"	1-3/4"	D8	MDF/Wood	Natural	1	Wood	Painted	1-hour		Balcony
309	3'-0"	6'-8"	1-3/8"	D7	Moulded	Painted	2	Wood	Painted	---		Closet
310	3'-0"	6'-8"	1-3/8"	D7	Moulded	Painted	2	Wood	Painted	---		Laundry
311	1'-6"	6'-8"	1-3/8"	D7	Moulded	Painted	2	Wood	Painted	---		Pantry
312	1'-6"	6'-8"	1-3/8"	D7	Moulded	Painted	2	Wood	Painted	---		Linen

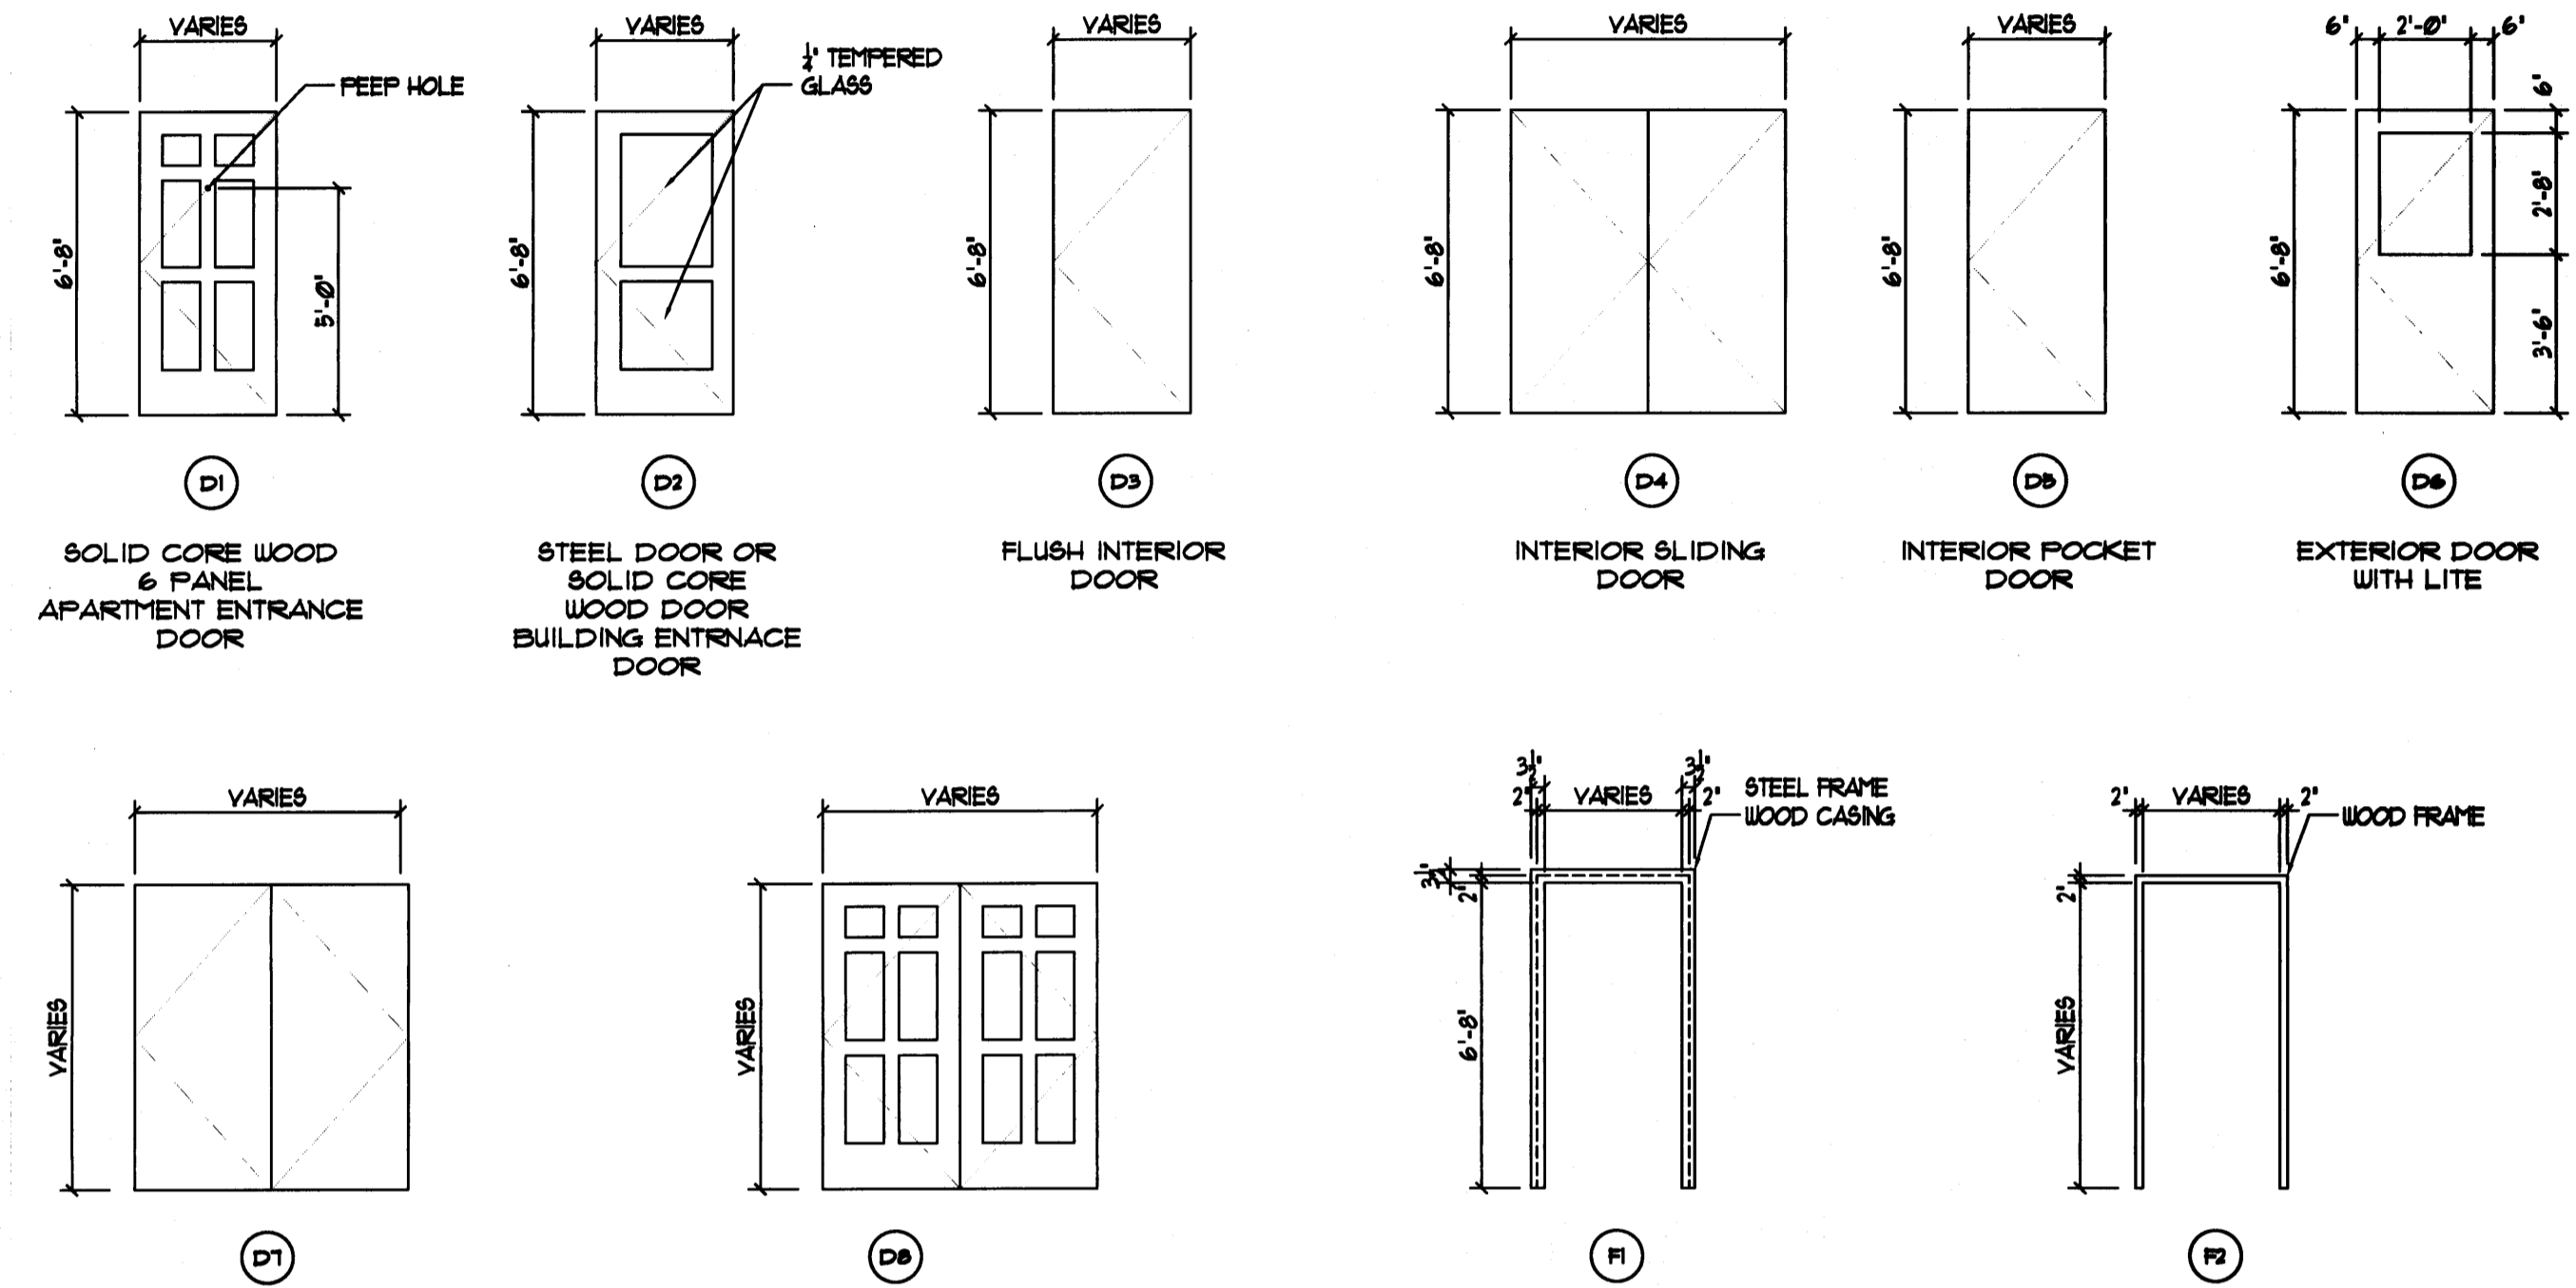

DOOR TYPES
SCALE: 1/4" = 1'-0"

Room Finish Schedule

Room No.	Room Name	Floor	Walls				Ceiling		Remarks
			N	S	E	W	Mat'l	Height	
301	Living Room	HW	PGWB	PGWB	PGWB	PGWB	PGWB	8'-0"	
302	Office	HW	PGWB	PGWB	PGWB	PGWB	PGWB	8'-0"	
303	Closet	HW	PGWB	PGWB	PGWB	PGWB	PGWB	8'-0"	
304	Kitchen	HW	PGWB	PGWB	PGWB	PGWB	PGWB	8'-0"	
305	Bathroom	VCT	PGWB	PGWB	PGWB	PGWB	PGWB	8'-0"	
306	Bedroom	HW	PGWB	PGWB	PGWB	PGWB	PGWB	8'-0"	
307	Bedroom	HW	PGWB	PGWB	PGWB	PGWB	PGWB	8'-0"	
308	Hallway	HW	PGWB	PGWB	PGWB	PGWB	PGWB	8'-0"	
309	Entrance Hall	VCT	PGWB	PGWB	PGWB	PGWB	PGWB	8'-0"	
310	Closet	HW	PGWB	PGWB	PGWB	PGWB	PGWB	8'-0"	
311	Laundry	VCT	PGWB	PGWB	PGWB	PGWB	PGWB	8'-0"	
312	Stairway	VCT	PGWB	PGWB	PGWB	PGWB	PGWB	8'-0"	
313	Closet	HW	PGWB	PGWB	PGWB	PGWB	PGWB	8'-0"	
314	Closet	HW	PGWB	PGWB	PGWB	PGWB	PGWB	8'-0"	

PGWB Painted Gypsum Wall Board
VCT Vinyl Composition Tile
HW Hard Wood
CT Ceramic Tile
Conc Concrete
VST Vinyl Stair Tread

