



ROOF PLAN  
SCALE: 1/8" = 1'-0"


Ref: K:\FMC Projects\11-0000 - 92 Federal\DWG\1/2 Section Marks.dwg

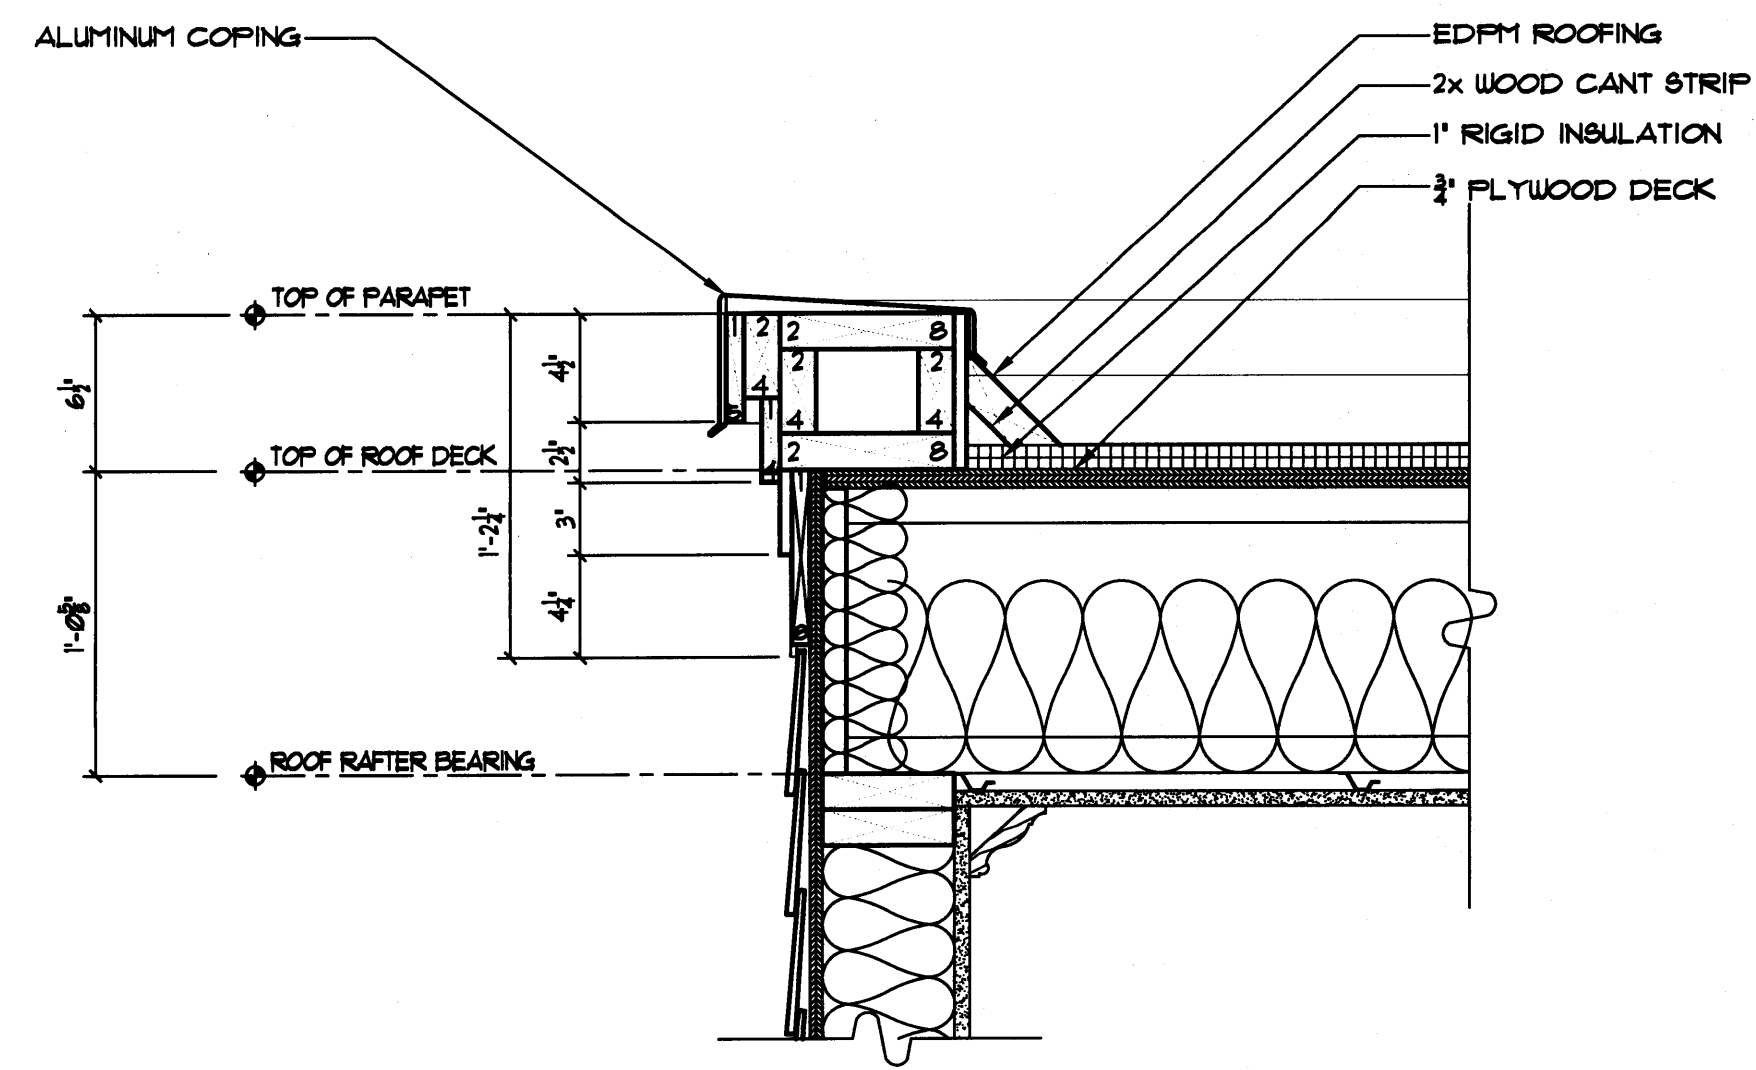


DETAIL AT ROOF PARAPET (HIGH SIDE)  
SCALE: 1/2" = 1'-0"

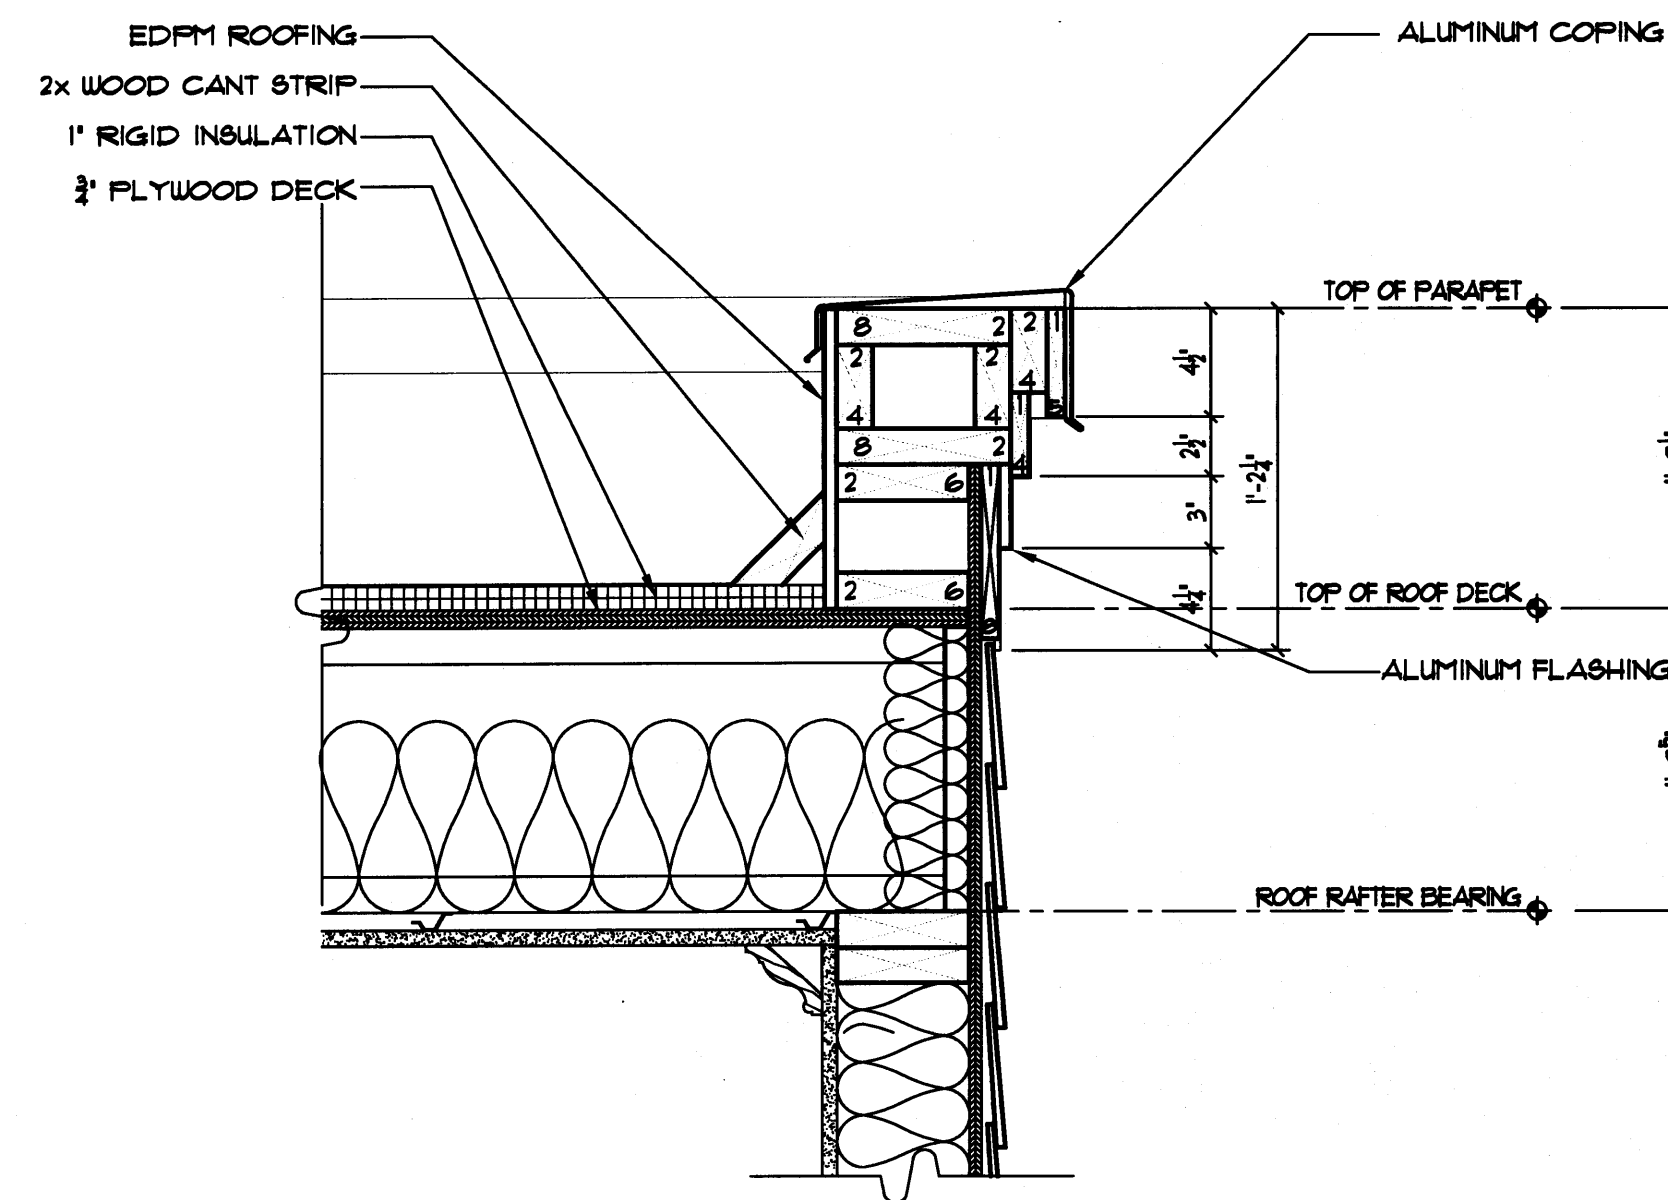


DETAIL AT ROOF PARAPET (LOW SIDE)  
SCALE: 1/2" = 1'-0"

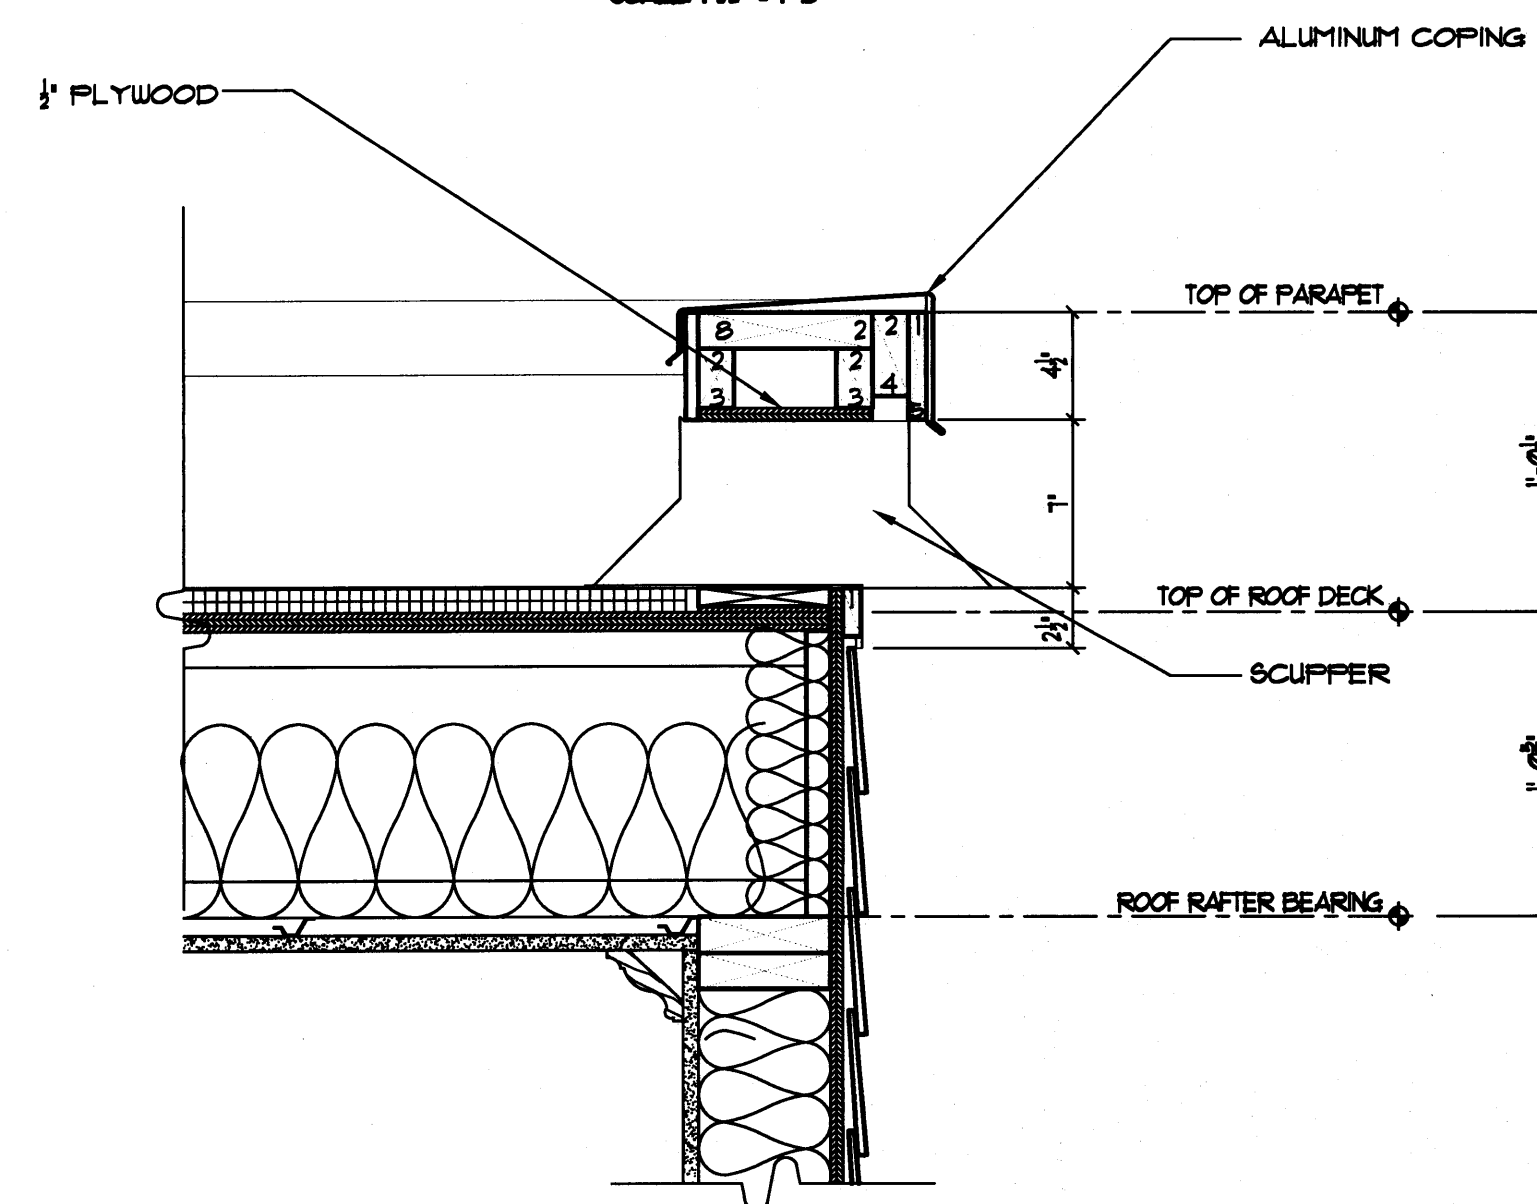

DETAIL AT ROOF PARAPET SCUPPER & OVERFLOW SCUPPER  
SCALE: 1/2" = 1'-0"

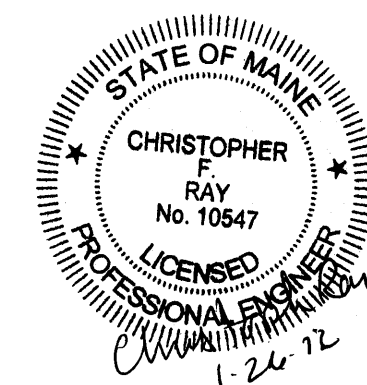

PROPERTY OF

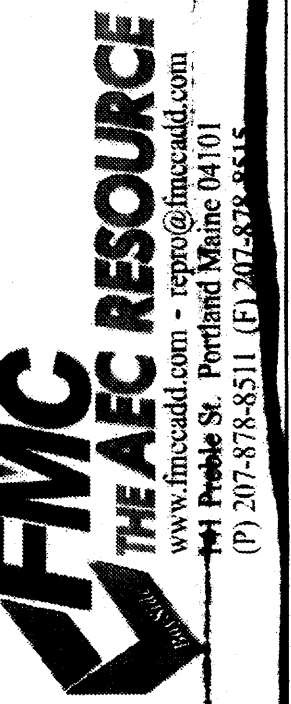

New Three Unit at 52 Federal Street  
Portland, Maine  
Owners: Liv Chase & Brent Adler

Rev.	A	B	C
Date	09-13-11	10-13-11	01-23-12
Remark	Issued for pricing	Issued for Permitting	RE-issued for Permitting
CODE:	IBC 2006		
TOWN:	Portland		
DATE:	09-13-11		
SCALE:	as noted		
DESIGNED:	LC		
DRAWN:	JJC		
TITLE:	ROOF PLAN & DETAILS		
FILE:	SHEET: A1.05		